

2.5 INTEGRATED DEVELOPMENT / CONCURRENCE

Please refer to Lodgement Requirements for further information

Is this application for integrated development or require concurrence?	Yes	No
Is the proposed development Nominated Integrated development?	Yes	No
If yes, which Section/s of the Act/s do you seek general terms of approval for or require concurrence from other Government Authorities?		

2.6 APPROVAL UNDER S68 LOCAL GOVERNMENT ACT 1993

To view Section 68 of the Local Government Act 1993 go to www.legislation.nsw.gov.au, or contact Council on 1300 434 434.

Does this application seek approval for one or more of the matters listed below? (please tick)		
Wastewater system - approval to install, approval to operate	Yes	No
A domestic oil or solid fuel heating appliance, other than a portable appliance approval to install	Yes	No
Mobile Food Stalls	Yes	No
Temporary Food Stall	Yes	No
Other (specify)		
Please note: A domestic oil or solid fuel heating appliance, (other than a portable appliance) requires approval which can be issued via a Development Application or via a Section 68 Domestic Oil or Solid Fuel Heater Application.		


2.7 HERITAGE AND CONSERVATION

Is the building an item of environmental heritage or in a conservation area?	Yes	No
Are you demolishing all or any part of a Heritage Building ?	Yes	No
Are you altering or adding to any part of the Heritage Building ?	Yes	No
If you have answered yes to any of these questions, a Heritage Impact Statement will be required. Details are outlined in the Development Application Checklist. If you are unsure about the heritage status of the building please contact Council's Heritage Officer on 1300 434 434.		


2.8 CERTIFICATION OF SHADOW DIAGRAMS

I/We hereby certify that the shadow diagrams submitted with this proposal are:
<ul style="list-style-type: none">• in accordance with the survey (prepared by a registered surveyor) which is required to be submitted with the proposal;• drawn to true – north• to indicate shadow cast by the proposal at 9am, noon, 3pm and 21 June• to indicate the shadow cast by existing buildings and structures on the site and in the surrounding area

CERTIFIER'S DETAILS

Title	Mr	Mrs	Miss	Ms	Other:	
Given Names				Family Name		
Company						
Qualification (i.e Architect, Planner, Consultant, Surveyor)	Architect 					

WINTER SOLSTICE 9AM

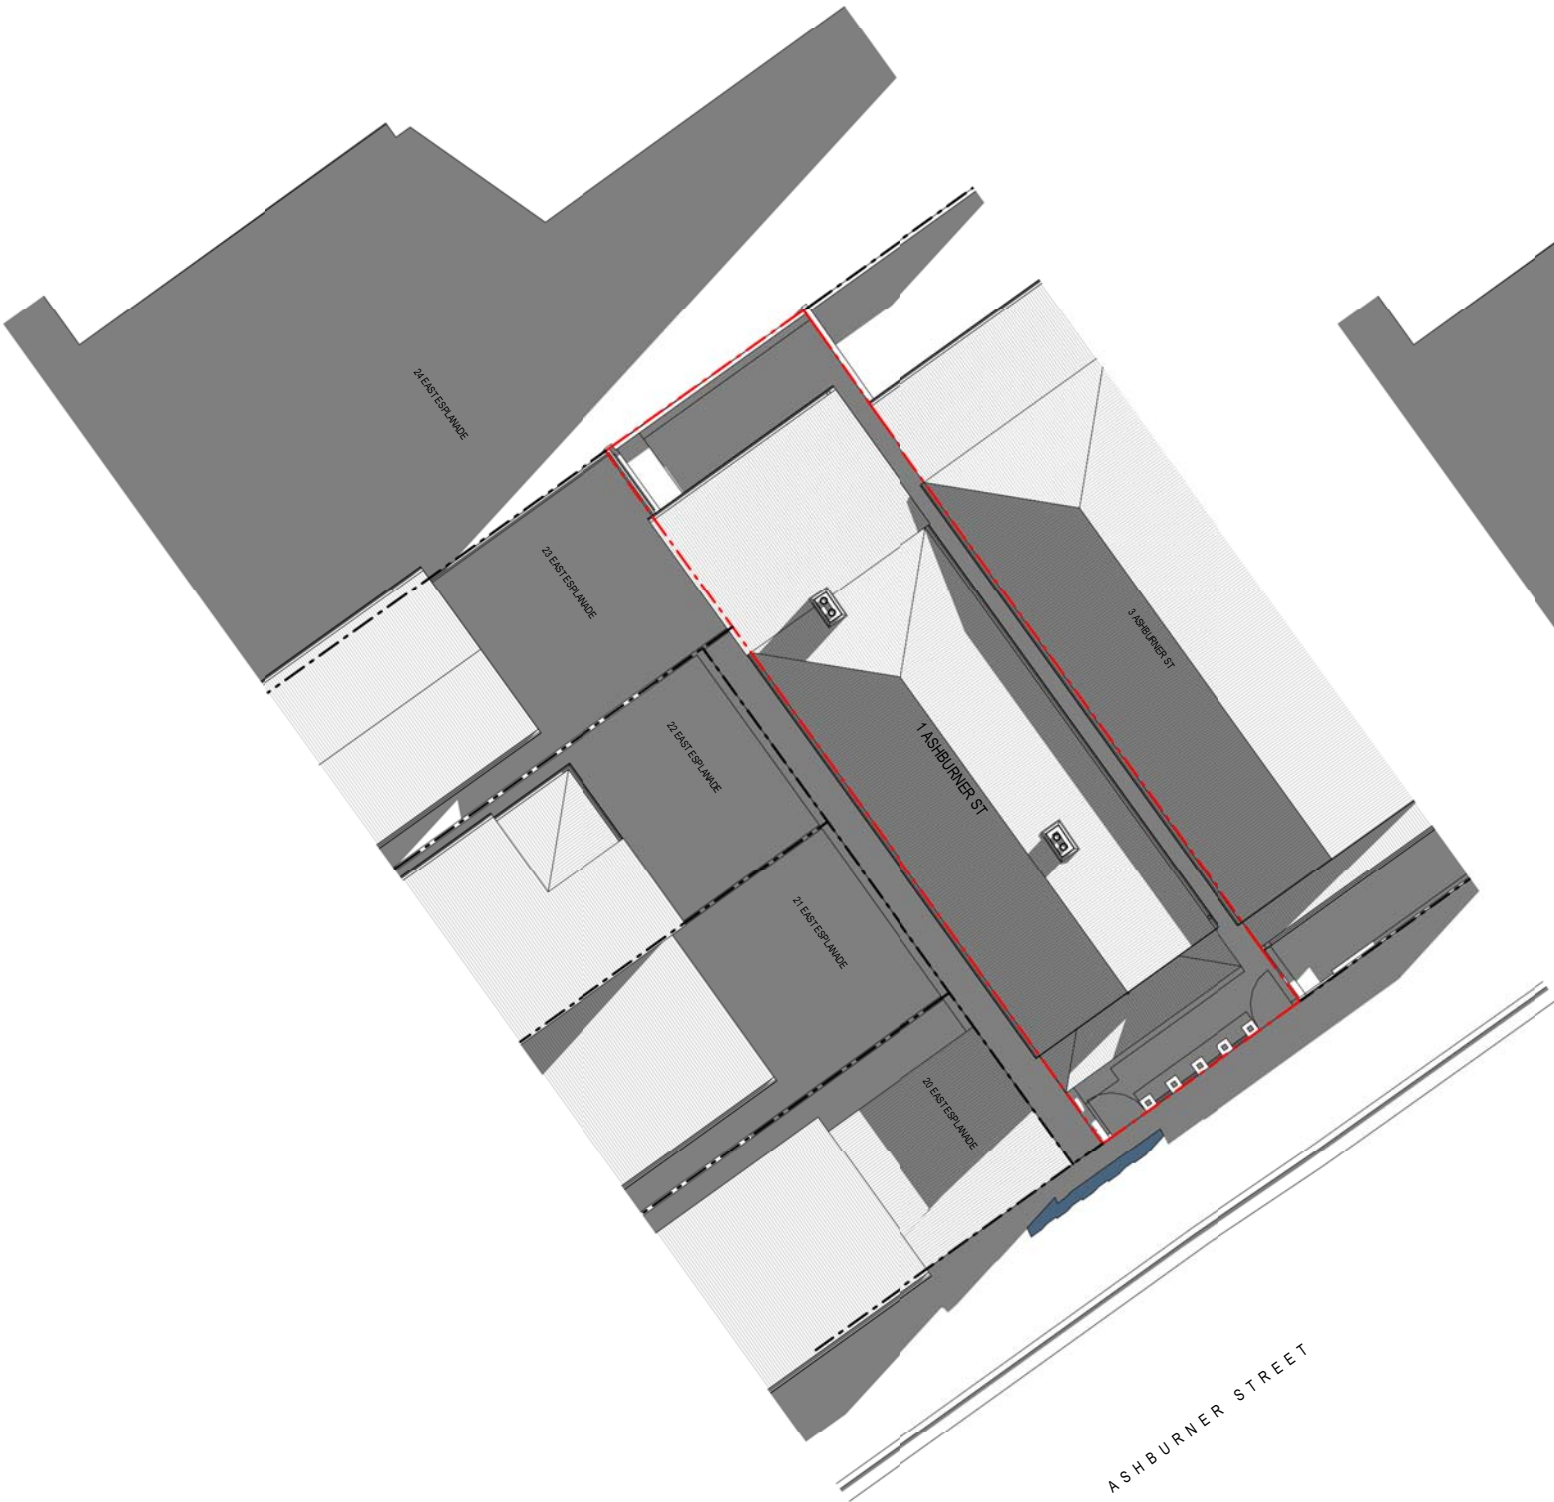

WINTER SOLSTICE 12PM

NO ADDITIONAL
OVERSHADOWING CREATED




EXISTING SHADOW
ADDITIONAL SHADOW



WINTER SOLSTICE 3PM

NO ADDITIONAL
OVERSHADOWING CREATED

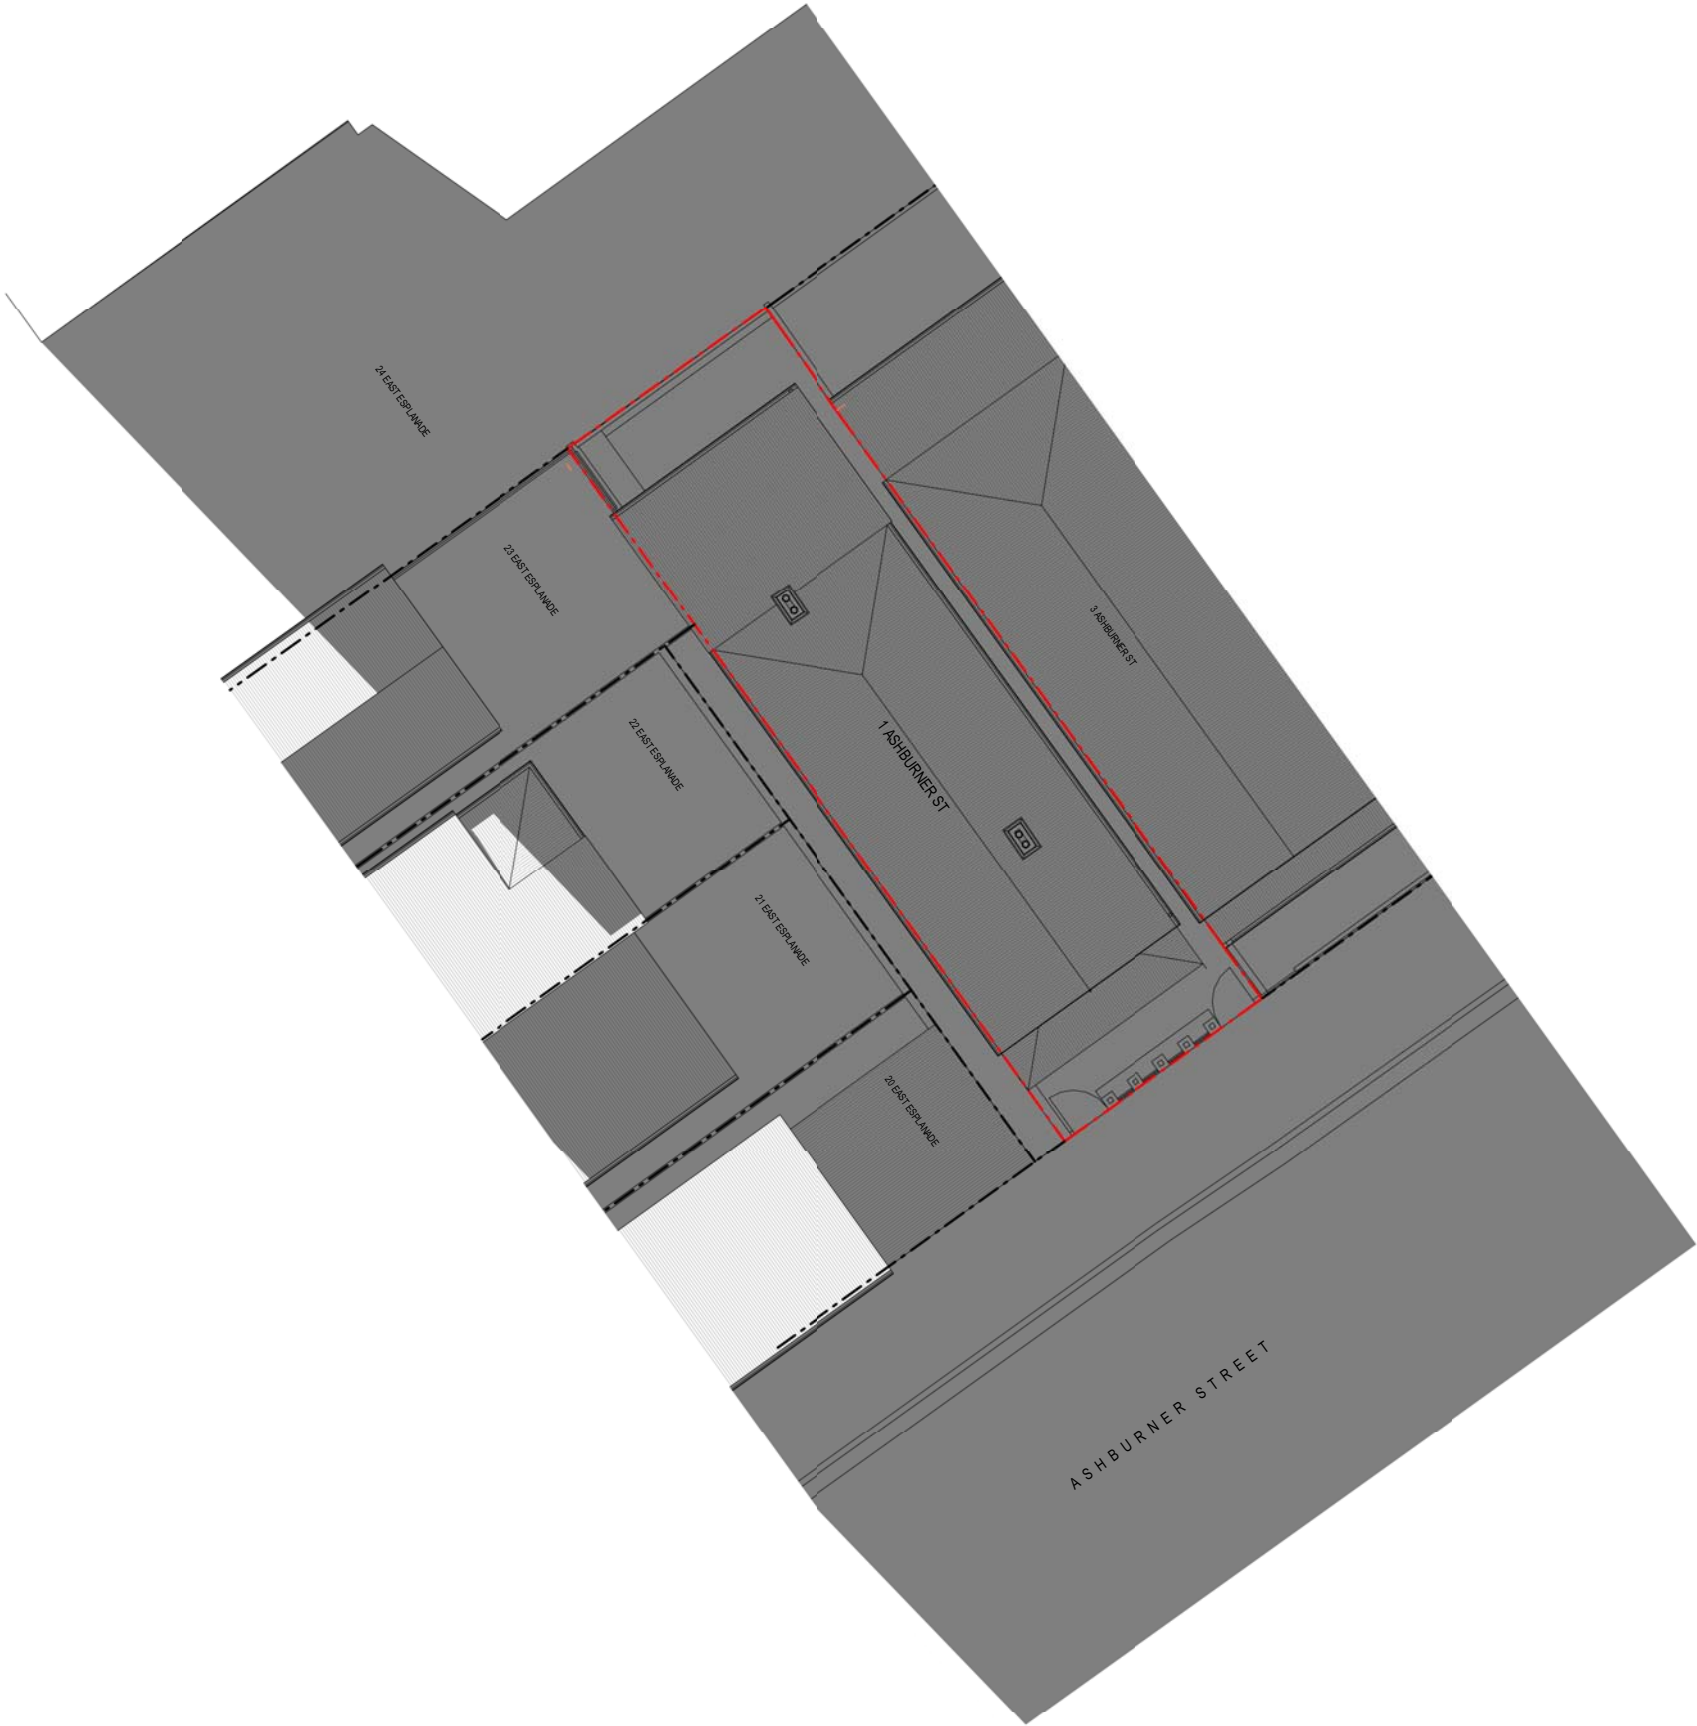

EXISTING SHADOW

ADDITIONAL SHADOW

