


NOTE: ADD APPROX. 9'30" TO ALL BEARINGS TO OBTAIN TRUE NORTH ORIENTATION

SILT AND SEDIMENT FENCE IS TO BE PROVIDED AROUND THE NECESSARY AREA. THE EROSION AND SEDIMENT CONTROL FOR STABILISATION TO THE CONSTRUCTION AREA IS TO PROVIDE LEVEL SPREADERS OR STRAW BALES AROUND THE PERIMETER OF THE AREA SUBJECT TO ANY WORK.

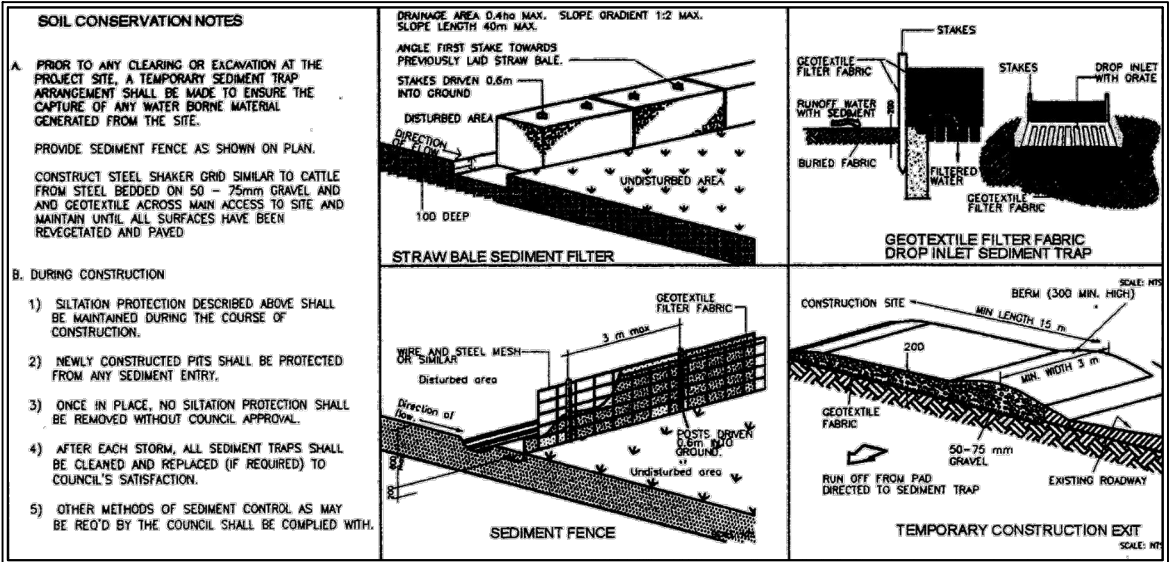

SITE AREA: 696.8sqm
LOT 102 DP 27580

EROSION & SEDIMENT CONTROL PLAN

NOTES:

- All structures including stormwater & drainage to engineer's details
- Do not obtain dimensions by scaling drawings
- All dimensions are to be checked on site prior to starting work
- These drawings are to be read in conjunction with all other consultant's drawings and specifications
- All workmanship & materials shall be in accordance with the requirements of current editions including amendments of the relevant SAA Codes of Practice, the Building Code of Australia and
- New materials are to be used throughout unless otherwise noted
- Concrete footings, slab, structural beams or any other structural members are to be designed by a practicing engineer.

JJ Drafting

174 Garden St, North Narrabeen, NSW, 2101
PO Box 687, Dee Why, NSW, 2099
Mob. 0414 717 541
Email. jjdraft@tpg.com.au

Project:
ALTERATIONS AND ADDITIONS
AT No.8 BILAMBIE AVENUE,
BILGOLA PLATEAU

Title:
EROSION & SEDIMENT CONTROL PLAN

Scale: 1:200
Date: March 2016

Job No. : 510/16
Dwg No. DA 10