

ISSUED FOR DA

REV	DATE	ISSUE	REV	DATE	ISSUE
A	06/20	ISSUED FOR DA			

PROJECT						
MOUNTIES HEALTH						
80 EVANS STREET, FRESHWATER						
PROJECT NO.	PLOT DATE	DRAWN	CHECKED	SHEET SCALE	SHEET SIZE	NORTH
1354	15/06/2020	LH	MT	1:250	A3	

SHEET TITLE	
AREA PLAN	
SHEET NUMBER	REVISION
A-MH02	A

Architectus Sydney Pty Ltd and CHROFI are the owner of the copyright subsisting in these drawings, plans, designs and specifications. They must not be used, reproduced or copied, in whole or in part, nor may the information, ideas and concepts therein contained (which are confidential to Architectus Sydney Pty Ltd and CHROFI) and be disclosed to any person without the prior written consent of that company.

NOT FOR CONSTRUCTION



0 2.5 5 7.5 10 12.5  
m

Do not scale drawings. Verify all dimensions on site.

issue	amendment	date
A	DEVELOPMENT APPLICATION	01.08.2014
B	PRE DA MEETING, S96	15.05.2015
C	S96 APPLICATION	15.07.2015
D	S96 APPLICATION - TRAFFIC ENGINEERING RESPONSE	16.10.2015
E	S96 APPLICATION - REVISED EXIT RAMP	10.11.2015
F	ISSUED FOR SECTION 4.55	06.2020

- CLUB
- SENIORS LIVING
- SERVICES
- LANDSCAPE
- DA ENVELOPE

client



architectus + CHROFI

Architectus Sydney  
Level 18 MLC Centre  
19 Martin Place  
Sydney NSW 2000  
T (61 2) 9252 8400  
F (61 2) 9252 8600  
sydney@architectus.com.au

CHROFI  
3/1 The Corso  
Manly NSW 2095  
T (61 2) 9977 3700  
sydney@chrofi.com

project


Harbord Diggers  
80 Evans Street Freshwater

drawing

Upper Ground

scale	1:250	at A1	status	drawing no.
drawn	LH			DA104
checked	MT		issue	
project no	AR-140132			F
	CRF-1354			



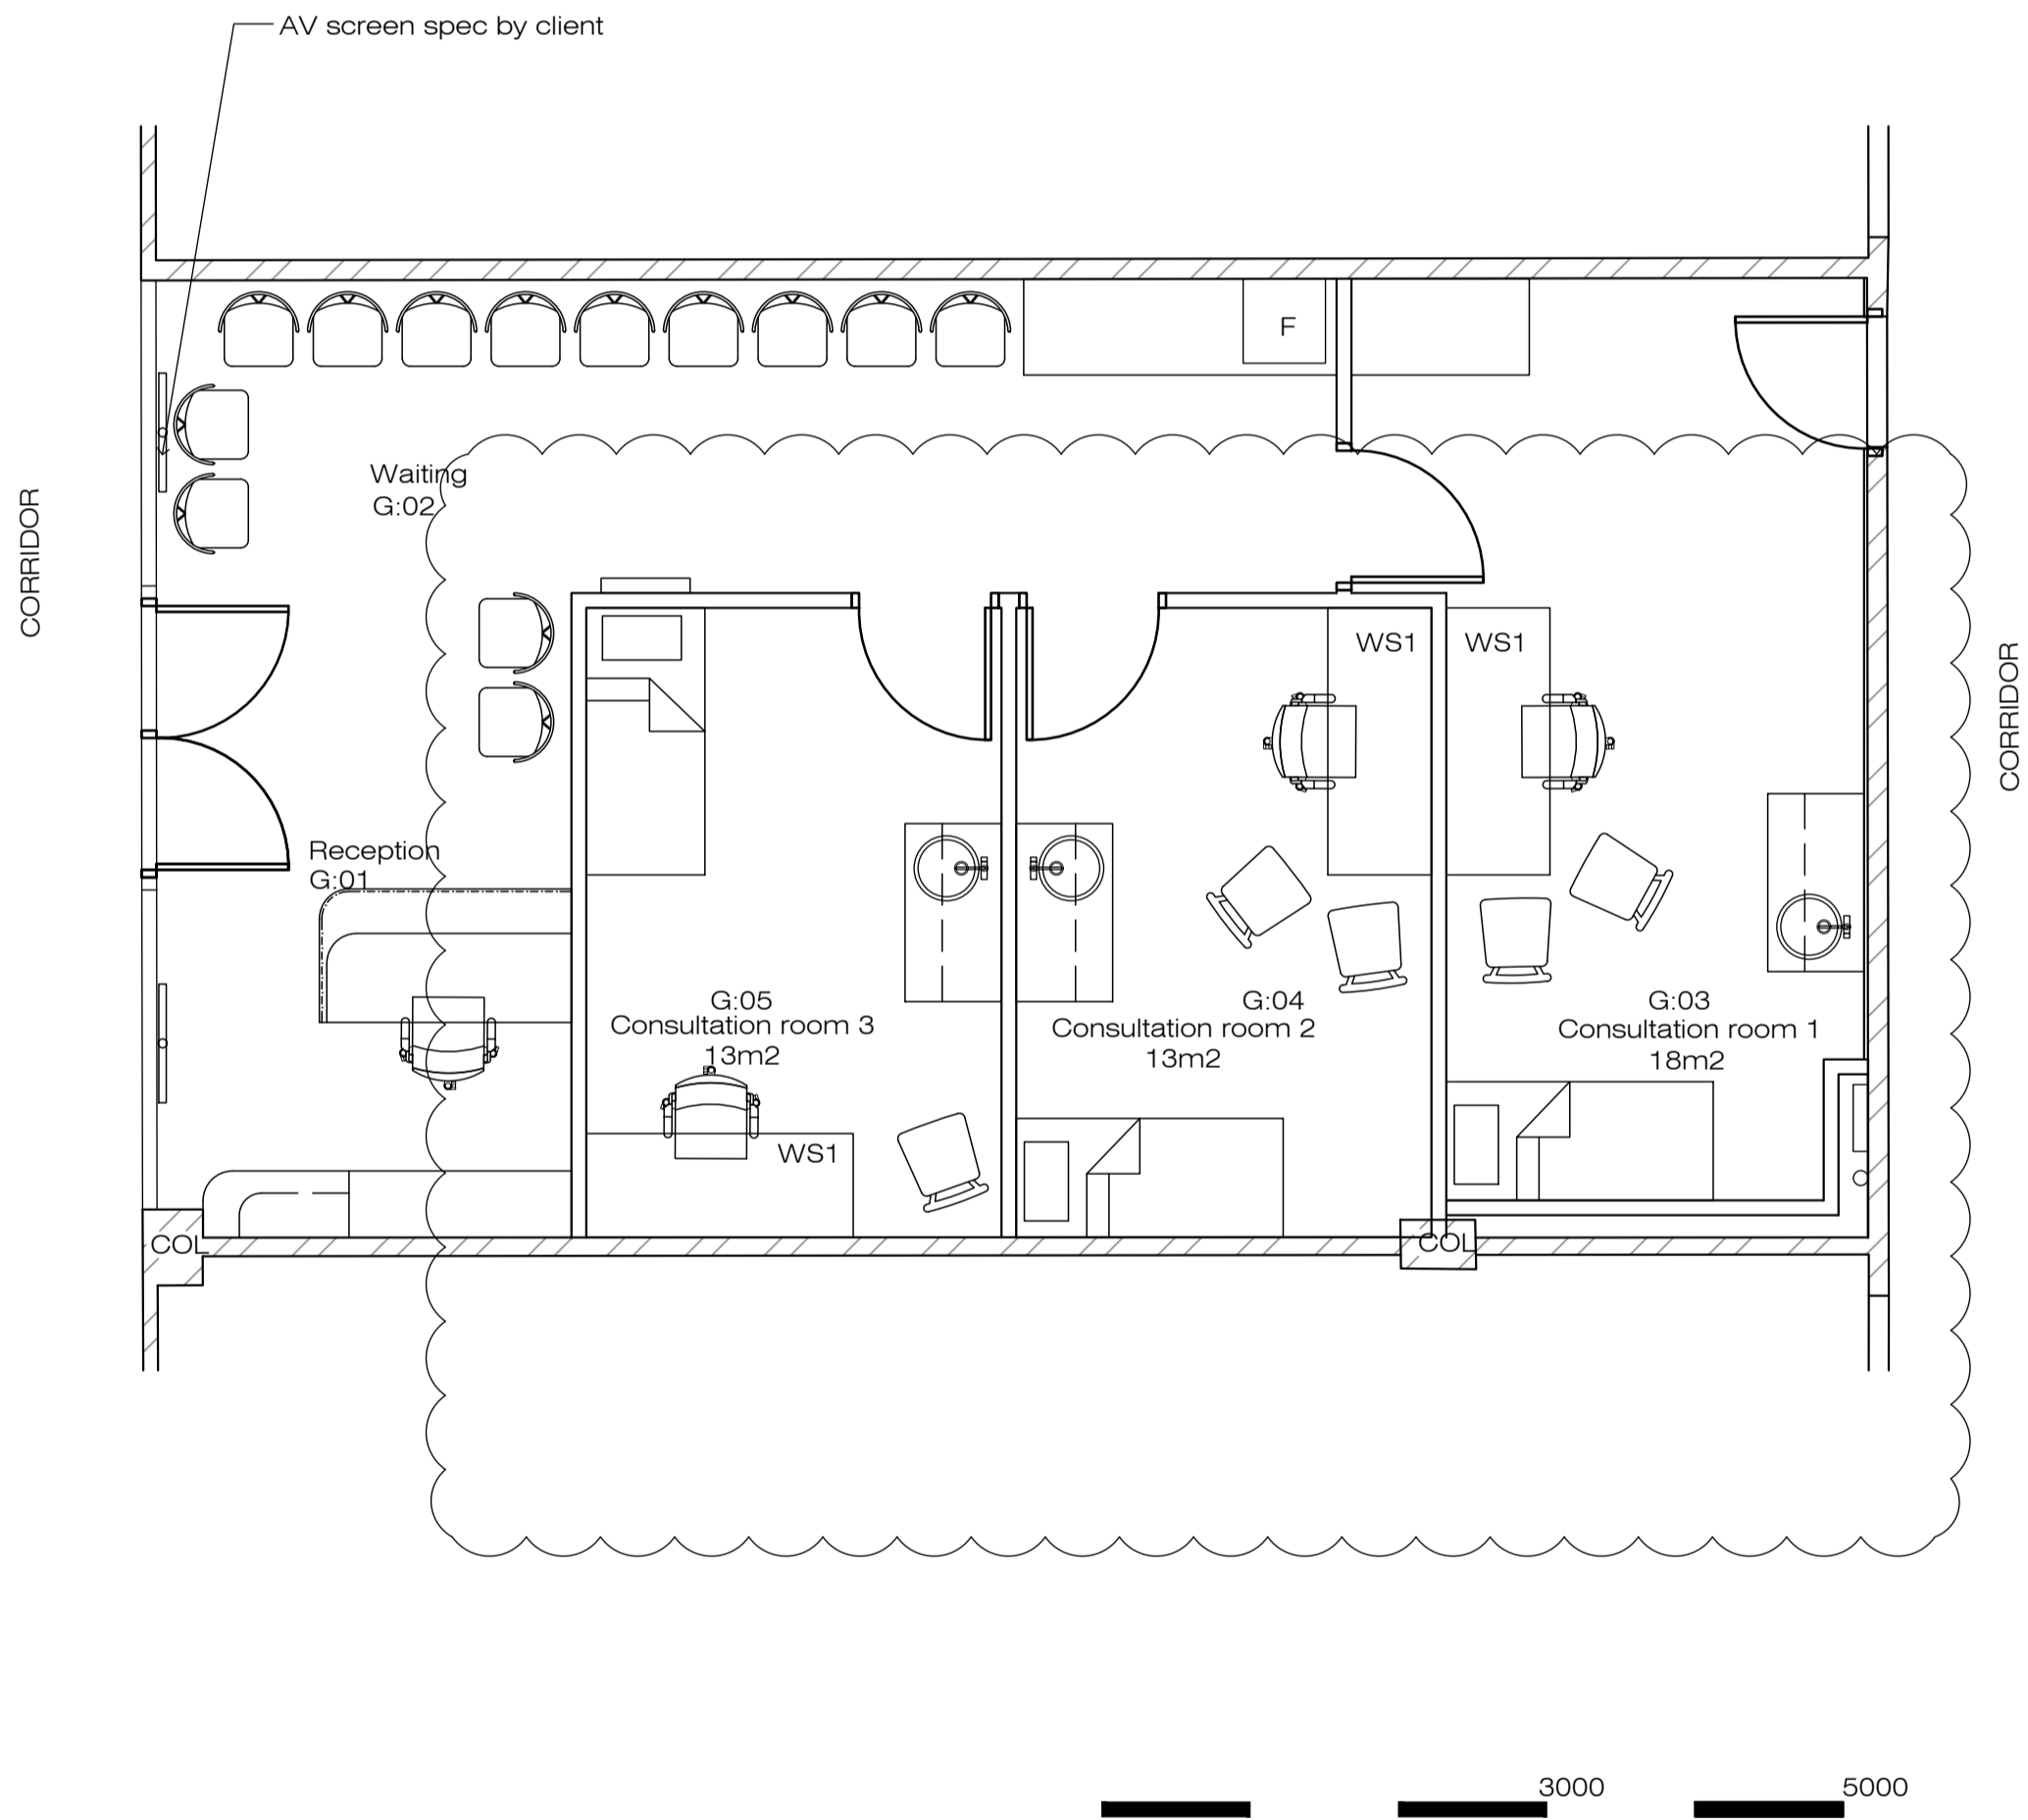

Furniture Notes:

- Furniture by client unless coded.
- Client to engage PCA to review and advise on plan layout.
- Builder to ensure the relevant compliance is achieved prior to construction.
- Any changes required to be provided to designer for confirmation.

Workstation Key:

WS:01

\_1800 x 70mm  
single desk style workstation.  
Supplier: Zenith Interiors  
Range: Epic  
Leg height: 690mmH

\_Cable tray under desk, scallop cutout to  
back for power and data

\_Frameless screen to 500mm above desk

\_Power and Data  
3 x dbl gpos  
4 x data points

\_Finishes  
Top in L1 with matching edge  
Frame white PC  
Screen in PB1

19.03.20	C	Tender Addendum
12.03.20	B	Tender Addendum
27.02.20	A	Issue for Tender

Date	Rev	Issue
------	-----	-------

Interior Designers

**Wool+Hay**

info@woolandhay.com.au www.woolandhay.com.au  
Wool and Hay Pty Ltd  
ABN 866 164 024 78 ACN 616 402 478

Key Plan/North

Project Manager

-

Services Engineers

-

Client

**MOUNTIES GROUP  
HARBORD DIGGERS**

Project

**HARBORD MEDICAL  
88 EVANS STREET  
FRESHWATER NSW 2096**

Drawing

**Furniture Plan**

DO NOT SCALE OFF DRAWINGS  
Contractor to verify all dimensions on site  
before commencing work. Wool and Hay  
is to be informed of any discrepancies in  
the dimensions and setting out of the  
work, for resolution.  
Copyright of designs shown hereon is  
retained by this office. Authority is required  
for any reproduction.

Job No. 19043 Plot Date 12.03.2020

Drawn By jackwoolley Ckd. By-

Scale A1@1:50 Scale A3@1:nts

Drawing Number

Rev

**19043-MS6-A4**

**C**

Do not scale drawings. Verify all dimensions on site

issue	amendment	date
O	100% DESIGN DEVELOPMENT	30.04.2018
P	ISSUED FOR COORDINATION	22.05.2018
Q	70% TENDER ISSUE	14.06.2018
R	ISSUE FOR INFORMATION	25.06.2018
S	70% TENDER ISSUE	03.07.2018
T	MAIN WORKS TENDER ADDENDUM #01	16.07.2018
U	VE CONTRACT SET	10.12.2018
V	ISSUED FOR INFORMATION	17.03.2019
W	ISSUE FOR INFORMATION	24.06.2019
X	ISSUE FOR INFORMATION	26.08.2019
1	ISSUE FOR INFORMATION	23.09.2019
2	ISSUE FOR CONSTRUCTION	13.10.2019
3	ISSUE FOR CONSTRUCTION	20.10.2019
4	ISSUE FOR CONSTRUCTION	21.11.2019
5	ISSUE FOR INFORMATION	02.02.2021
6	ISSUE FOR COORDINATION	24.03.2021
7	ISSUE FOR CONSTRUCTION	04.08.2021
8	ISSUE FOR CONSTRUCTION	08.09.2021
9	ISSUE FOR CONSTRUCTION	12.01.2021
10	ISSUE FOR CONSTRUCTION	15.01.2021
11	FOR RECORD	04.07.2021

client



**architectus™ + CHROFI**

**Architectus Sydney**  
Level 18 MLC Centre  
19 Martin Place  
Sydney NSW 2000  
**T (61 2) 8252 8400**  
**F (61 2) 8252 8600**  
sydney@architectus.com.au

**CHROFI**  
3/1 The Corso  
Manly NSW 2095  
**T (61 2) 9977 3700**  
sydney@chrofi.com

proje

Harbord Diggers  
80 Evans Street Freshwater

drawing

Overall Lower Ground Level  
Plan

scale

status	drawing no
--------	------------

drawn

A1002

check

---

project no AR-140132.01  
CRF-1354

11

15/07/2019 5:11:32 PM