


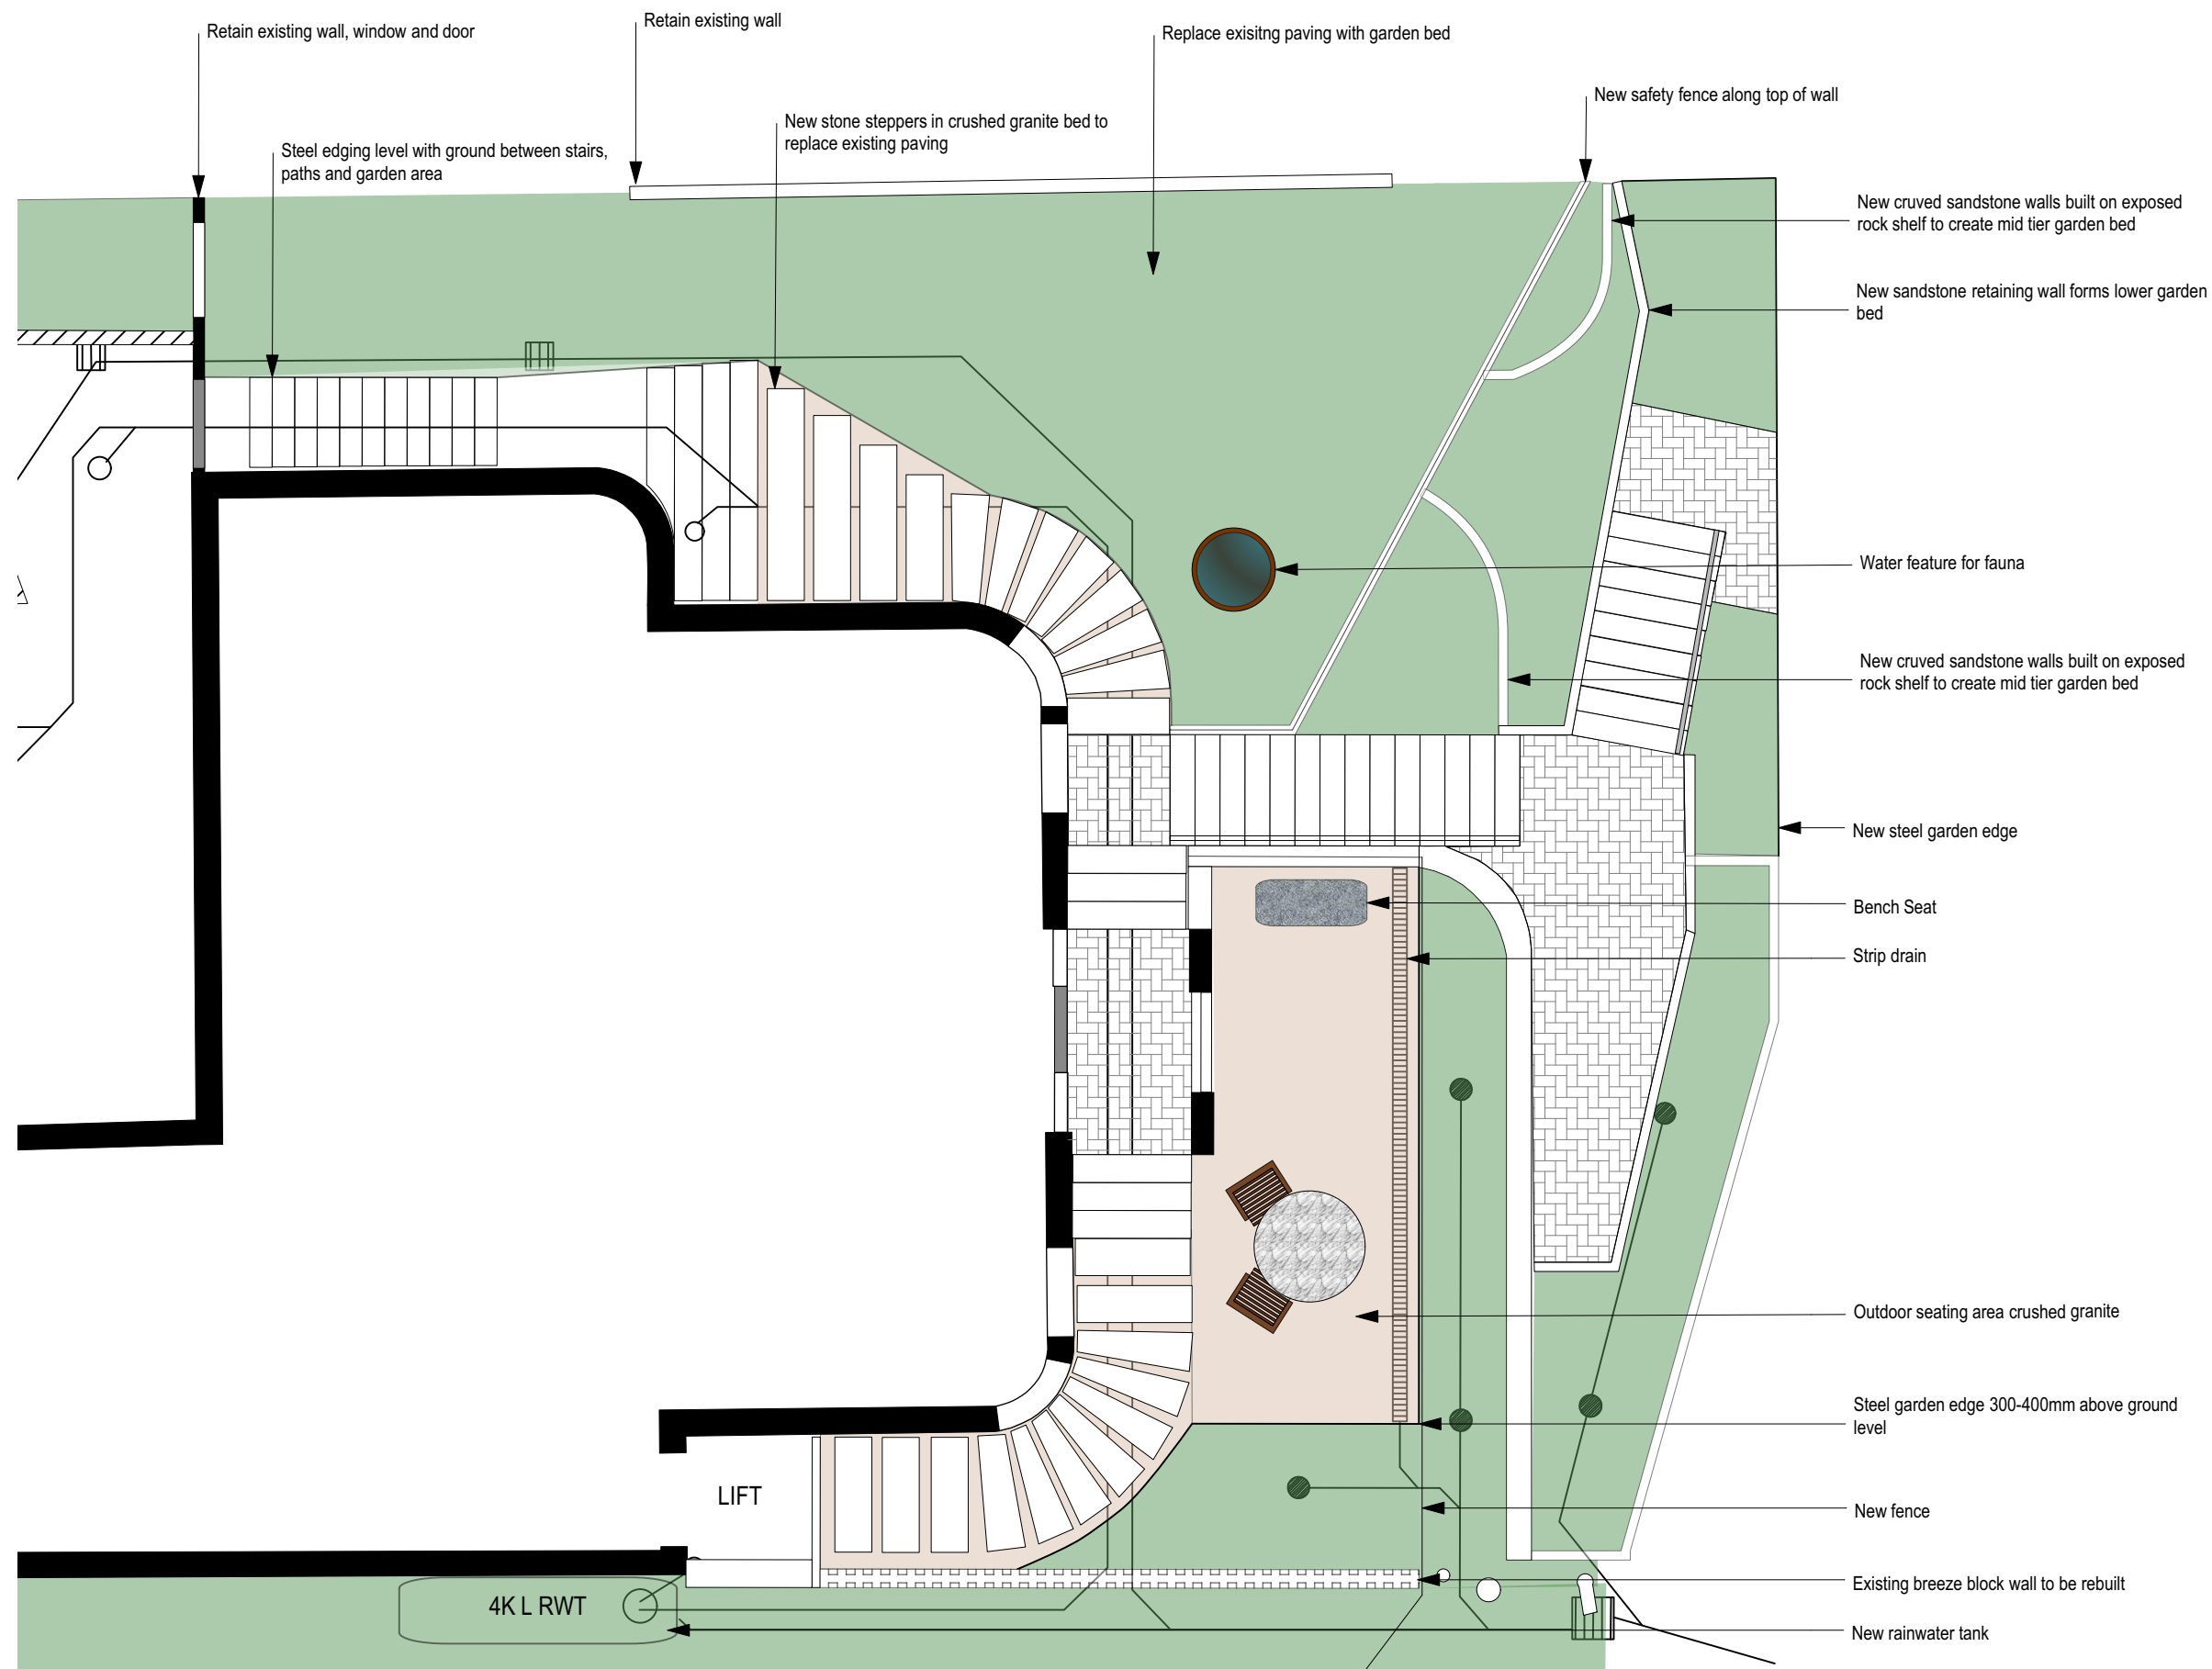

NO.	DATE	NOTE
THE BUILDER IS RESPONSIBLE FOR THE SETTING OUT OF THE WORKS, THE CHECKING OF ALL DIMENSIONS AND LEVELS ON SITE, AND THE REPORTING OF ANY DISCREPANCIES TO THE PROPRIETOR PRIOR TO COMMENCEMENT OF WORK. DO NOT SCALE FROM DRAWINGS.		

Client

Rosemary and David Ashton


Address
**26 The Drive
 Freshwater NSW**

Project
Landscape for DA

Drawing
**Concept Plan -
 Hardscape (showing
 stormwater)**

1 Concept - Hardscape and Stormwater
 Scale: 1:75

Scale 1:75		
Date 21/10/22		
North 	Job No. 1	Dwg No. Sht-1
	Rev.	

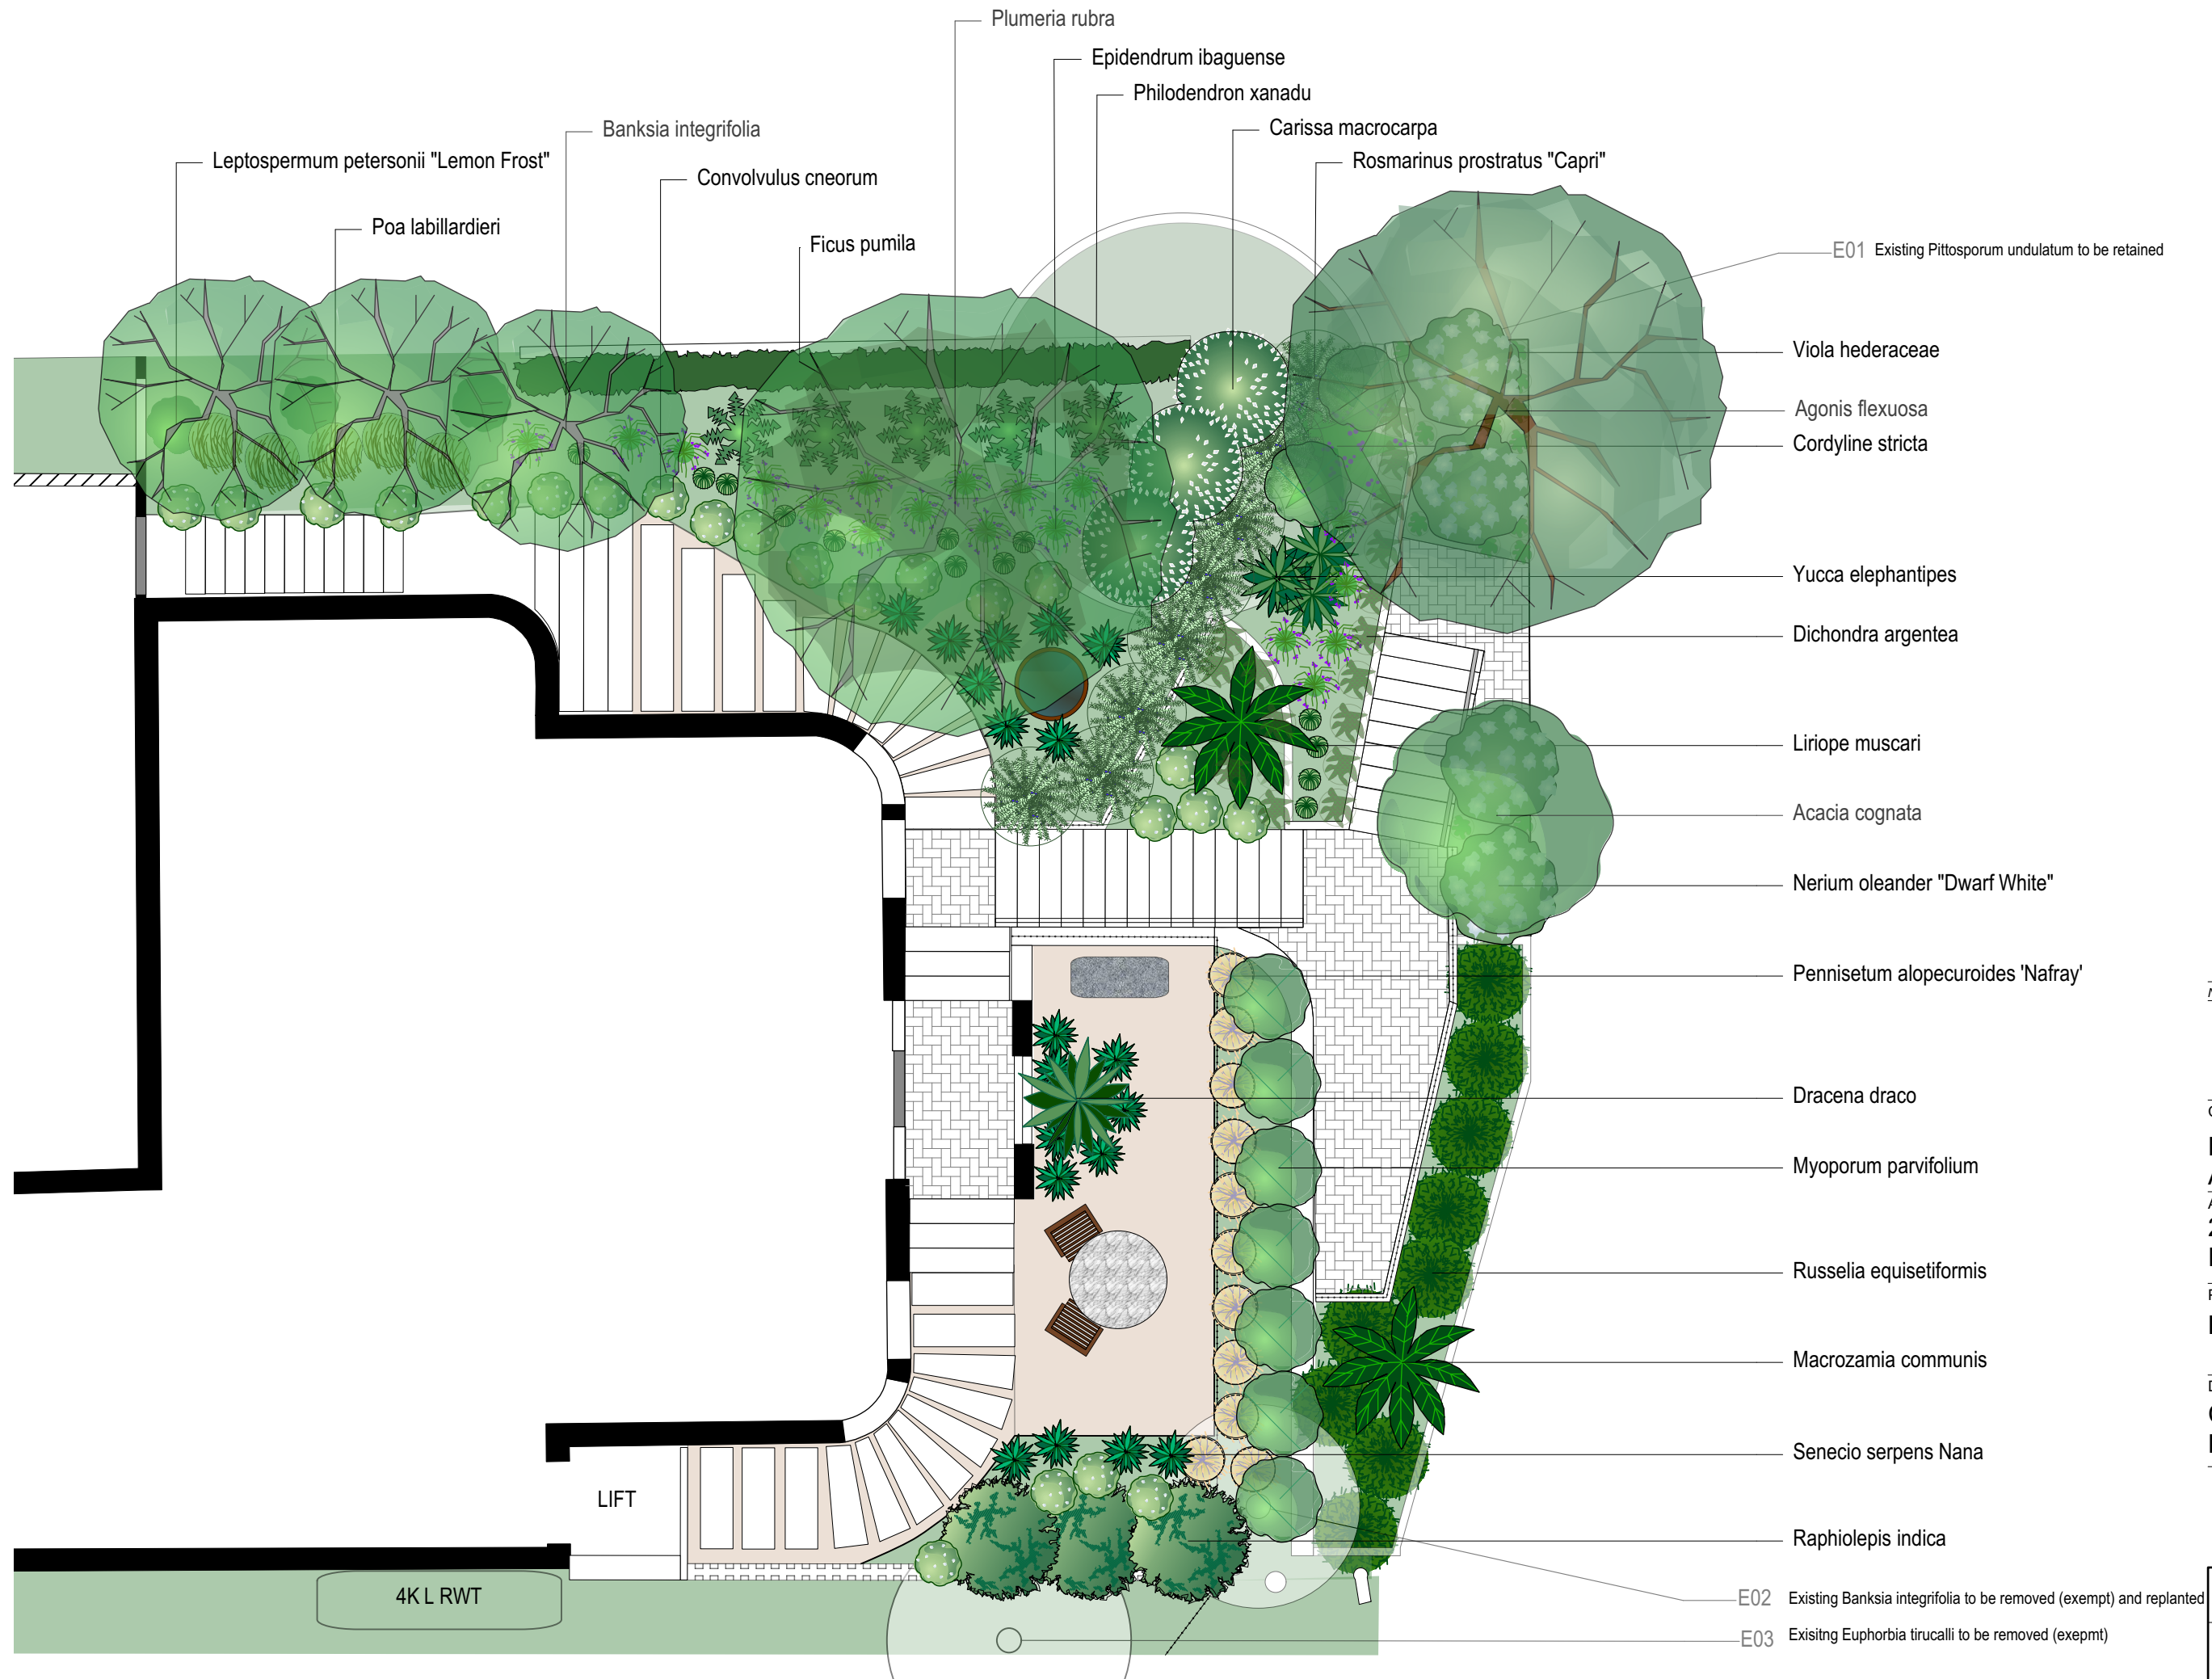

NO.	DATE	NOTE
THE BUILDER IS RESPONSIBLE FOR THE SETTING OUT OF THE WORKS, THE CHECKING OF ALL DIMENSIONS AND LEVELS ON SITE, AND THE REPORTING OF ANY DISCREPANCIES TO THE PROPRIETOR PRIOR TO COMMENCEMENT OF WORK. DO NOT SCALE FROM DRAWINGS.		

Client

Rosemary and David Ashton

Address

**26 The Drive
Freshwater NSW**

Project

Landscape for DA

Drawing

Concept Plan - Planting Plan

Scale

1:75

Date

21/10/22

North



Job No.

1


Rev.

Dwg No.

Sht-2

PLANT PALETTE

ASHTON RESIDENCE - 26 THE DRIVE

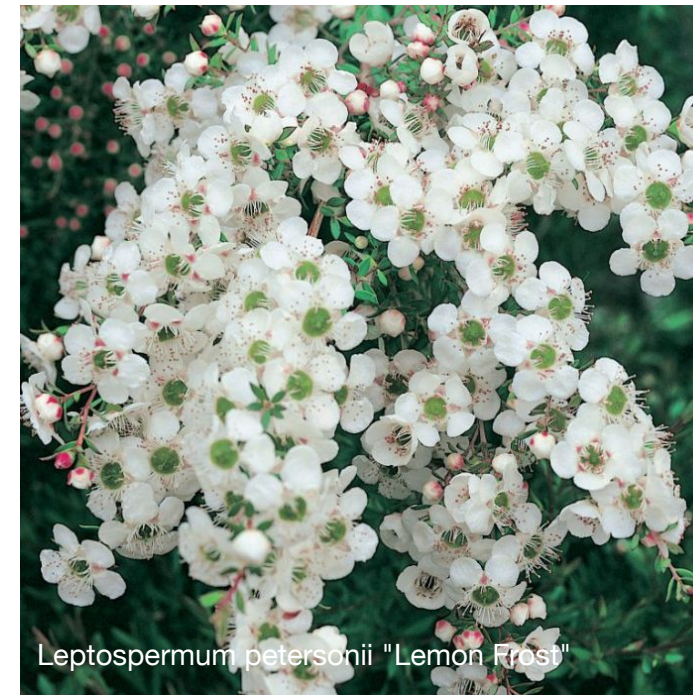

Ficus pumila



Plumeria rubra "Tricolor"



Myoporum parvifolium fine leaf



Myoporum parvifolium fine leaf



Epidendrum ibaguense



Philodendron xanadu



Yucca elephantipes



Macrozamia communis



Rosmarinus officinalis prostratus 'Capri'



Carissa macrocarpa



Dichondra argentea "Silver Falls"



Liriope muscari





Agonis flexuosa



Agonis flexuosa - flower



Nerium Oleander “Dwarf White”



Acacia cognata



Viola hederacea

armella pratt

Plant List			
Plant choice considerations: Native/ indigenous, coastal/ 2nd line salt tolerant, drought tolerant once esatblished, flowers for fauna			
Qty	Latin Name	Common Name	Remarks
9	Russelia equisetiformis	Tangerine falls	
3	Leptospermum petersonii "Lemon Frost"	Leptospermum Lemon Frost	Native
5	Poa labillardieri	Tussock Grass	Native
3	Raphiolepis indica	Indian Hawthorn	
11	Pennisetum alopecuroides 'Nafray'	Swamp Foxtail Grass (native)	Native
1	Yucca elephantipes	Swamp Grass Tree	
5	Philodendron xanadu	Philodendron Xanadu	
1	Dichondra argentea	Dichondra Silver Falls	
1	Cordyline stricta	Narrow-leaved Palm Lily	Native
23	Convolvulus cneorum	Bush Morning Glory	
8	Rosmarinus prostratus "Capri"	Rosemary prostrate	
18	Epidendrum ibaguense	Poor man's orchid	
3	Carissa macrocarpa	Natal Plum	
9	Myoporum parvifolium	Carpet Spreading Myoporum	Native
13	Liriope muscari	Big Blue Lily Turf	
2	Macrozamia communis	Burrawang	Native
16	Dichondra argentea	Dichondra Silver Falls	
3	Banksia integrifolia	Coastal Banksia	Native
19	Senecio serpens Nana	Senecio serpens Nana	
1	Dracena draco	Dragon Tree	
13	Viola hederaceae	Native Violet	Native
4	Nerium oleander "Dwarf White"	Oleander "Dwarf White"	
1	Acacia cognata	River Wattle	Native
1	Agonis flexuosa	Willow myrtle	Native
1	Plumeria rubra	Frangipani	