


NORTHERN ELEVATION No 15-47 ASHBURNER STREET

EASTERN ELEVATION 42-44 VICTORIA PARADE

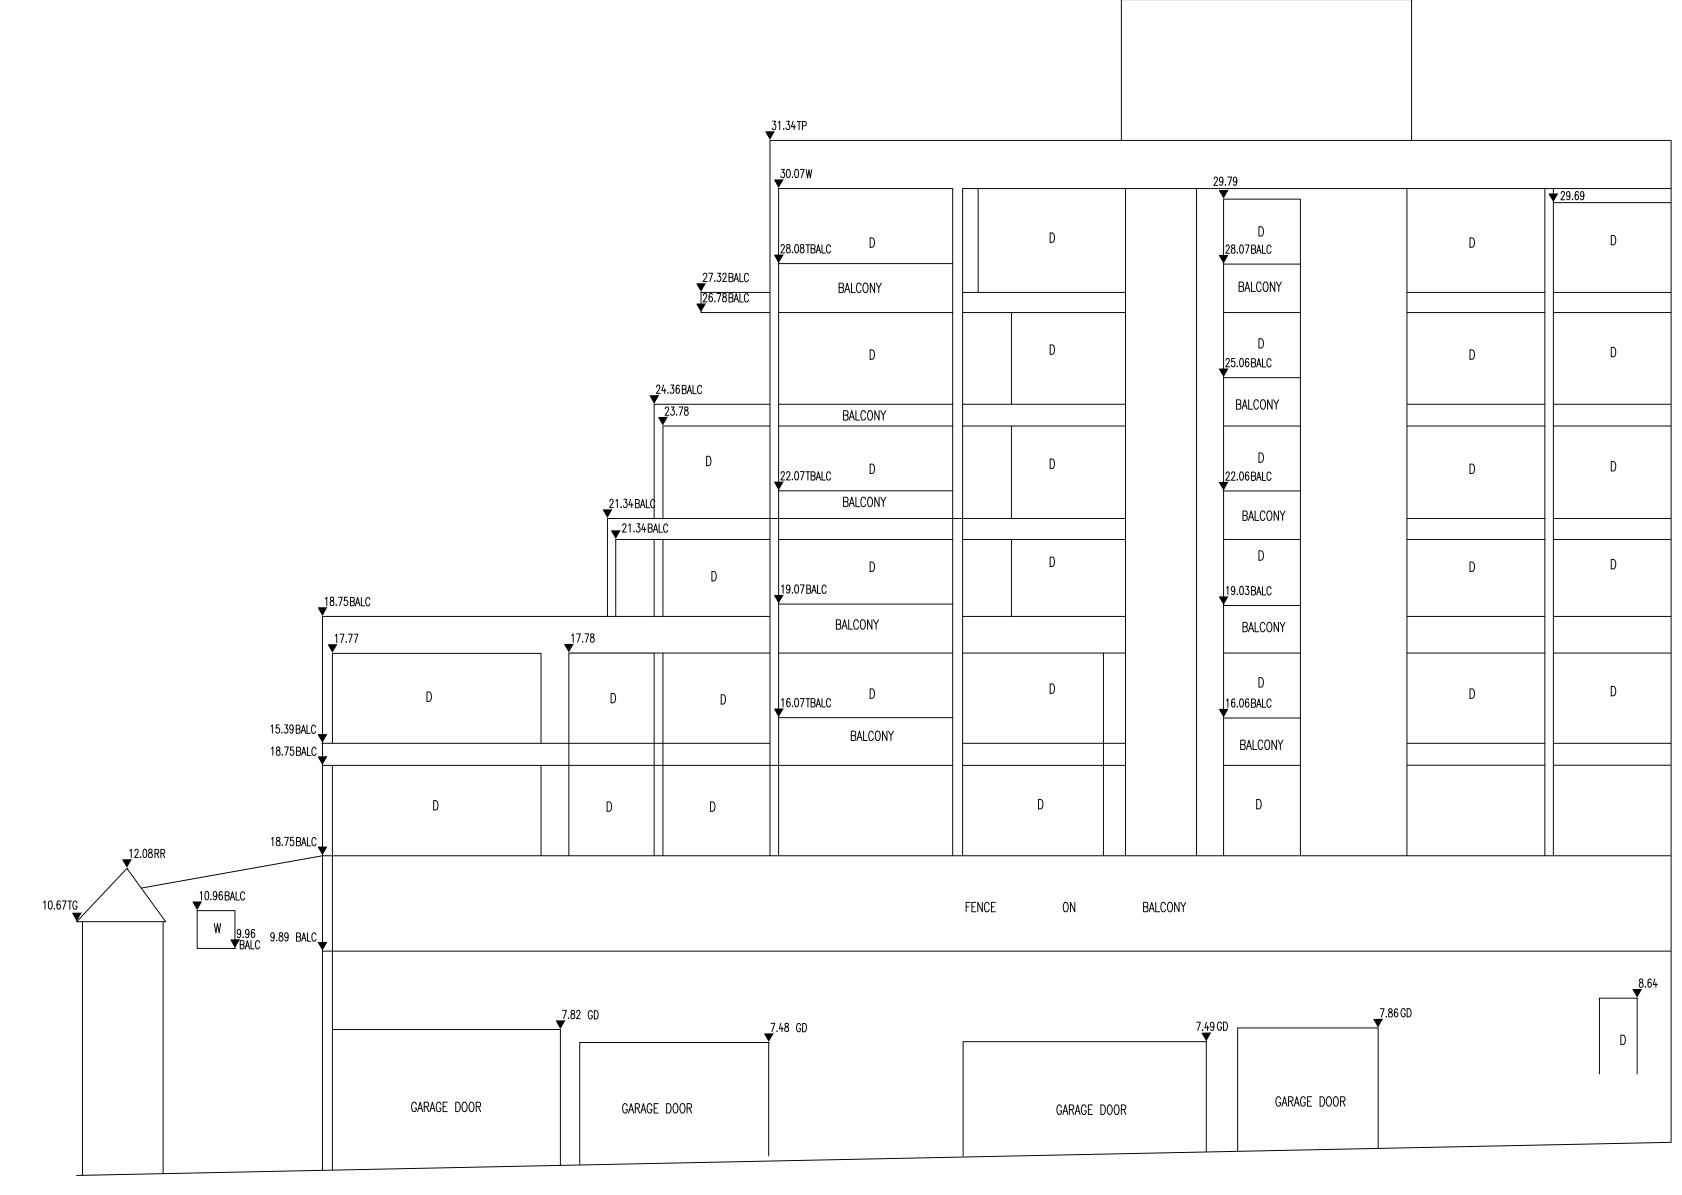

WESTERN ELEVATION No 9-14 STEYNE STREET

	DATE			
ISSUE	DATE	AMENDMENT	l	
TYPICAL NO	DTES:			
2. BEAI 3. NO 4. BEAI 5. RELJ 6. SER SUR MUS SFEI 6. SER SUR MUS LTD HER 7. RIDC ACC 8. ADJ 0. THE 0. CON 0.	SIN OF LEVELS F RINGS ARE ON M BOUNDARY SURV RINGS & DISTANU DEPARTMENT OF ATIONSHIP OF IM CIFIC DETAILS, IF VICES SHOWN AF VEY AND THE RI T BE VERIFIED (BEAR NO RESPO EON. SE, EAVE & GUT URATE FOR PLAN DINING BUILDING SPECIFIC DETAIL DIAMETER (Ø), ALLS, IF CRITICAL TOURS ARE AN ALLED DESIGN IS TOUR INTERVAL) OF TYPICAL ARCHITECTUR/ ALIGNMENT P AWNING BALCONY BOTTOM OF A BOTTOM OF A BOTTOM OF F BOTTOM OF F BOTTOM OF F BOTTOM OF F BOTTOM OF F BOTTOM OF F BUTLOM OF F	EY HAS BEEN UN CES HAVE BEEN UN CES HAVE BEEN C LANDS NSW. PROVEMENTS AND C CRITICAL, WILL R EE BASED ON VISI ELEVANT SERVICE ON SITE PRIOR TO INSIBILITY FOR TH TER HEIGHTS HAVE UNING PURPOSES S AND DWELLINGS LS, IF CRITICAL, W SPREAD (S) & HE , WILL REQUIRE FI INDICATION OF TH TO BE UNDERTAK (XX METRE. CODES AL EMBELLISHME IN WINING SANK CHIMNEY DOOR FENCE HANDRAIL KERB ROCK RETAINING WALL STEPS VALL VINDOW D DNS PIT & WINGS JMEN BOX NCRETE R ROCK RETAINING WALL STEPS JMEN BOX NCRETE R ROCK RETAINING WALL STEPS AL EMBELLISHME MAD OR LEVEL EL	DERTAKEN. COMPILED FROM DETAIL TO BO REQUIRE FURTHI BLE SURFACE DIAGRAMS OF 1 ANY WORK BE IE ACCURACY C E BEEN OBTAIN ONLY. HAVE BEEN P JILL REQUIRE F 21GHT (H) OF E URTHER SURVE E TOPOGRAPHY EN.	UNDARIES IS D ER SURVEY. NDICATORS EVI THE VARIOUS A ING UNDERTAK IR COMPLETENI ED BY AN INDI LOTTED FOR D URTHER SURVE ACH TREE IS I Y.
IL – K – LIN – LP –	INVERT LEVEL KERB LINTEL LAMP POST MANHOLE			V – VER – VC – W – WM –
	CERAM UNDER CABLES -AO	INICATIONS CABLE IC STORMWATER P GROUND ELECTRIC S GROUND ELECTRIC CABLES ERVICE INE EXIT AL BROAD BAND AL GAS LINE EAD CABLES CABLE E ELECTRICITY E SEWER	11PE — ITY — ITY & — (TABLES — CABLES — — — — — — — — — — — — — — — — — — —	RW RMS RMS S SO S SO S SV CK- SW CK- T T U U VO VO VR W WM WM
NOTED 2. ALL U By TH 3. The Lu ONLY SURVE THE P 4. ALL C AUTHO	ON THE PLAN A NDERGROUND SER E AUTHORITIES. DCATION OF SERVIC USING THE SERVIC YED POINTS MUST OSSIBILITY OF THE ONTRACTORS, TRA RITIES, IN ACCOR	WICE INFORMATION RE APPROXIMATELY WICE INFORMATION CES BETWEEN SURVE E DIAGRAMS AS PRO BE VERIFIED PRIOR EXISTENCE OF FUR DESMEN, BUILDING DANCE WITH STAND/ E VICINITY OF THE S	only. Has been comi eved points (AS yvided. The exac to any excava ther unchartee & project coi ard "dial befoi	Piled from sei Indicated) hav It location of Tion or Piling. I) services. Isultants Mus Re You dig" pi
	app app	pility limited by a roved under Pro ndards Legislati	ofessional	TP
0 1			5	6 7
CLIENT	: MANLY	OWNERS		
DATUN DATE C	YOR: MT	040 EY: 13.03.1	IS: 8 IS: S⊦	F:20024 SUE:1 SUE DAT IEET SIZ IEET 2
PLAN OF DETAIL & LEV No 46 VICTORIA PAR MANLY				
	ver	is	Suite 30 Surry Hi PO Box Strawbe t: (02) 9 email: s	ustralia P 1, Level Ils NSW 1807 erry Hills I 2124655 urryhills@ e: www.ve

35.06TP

