


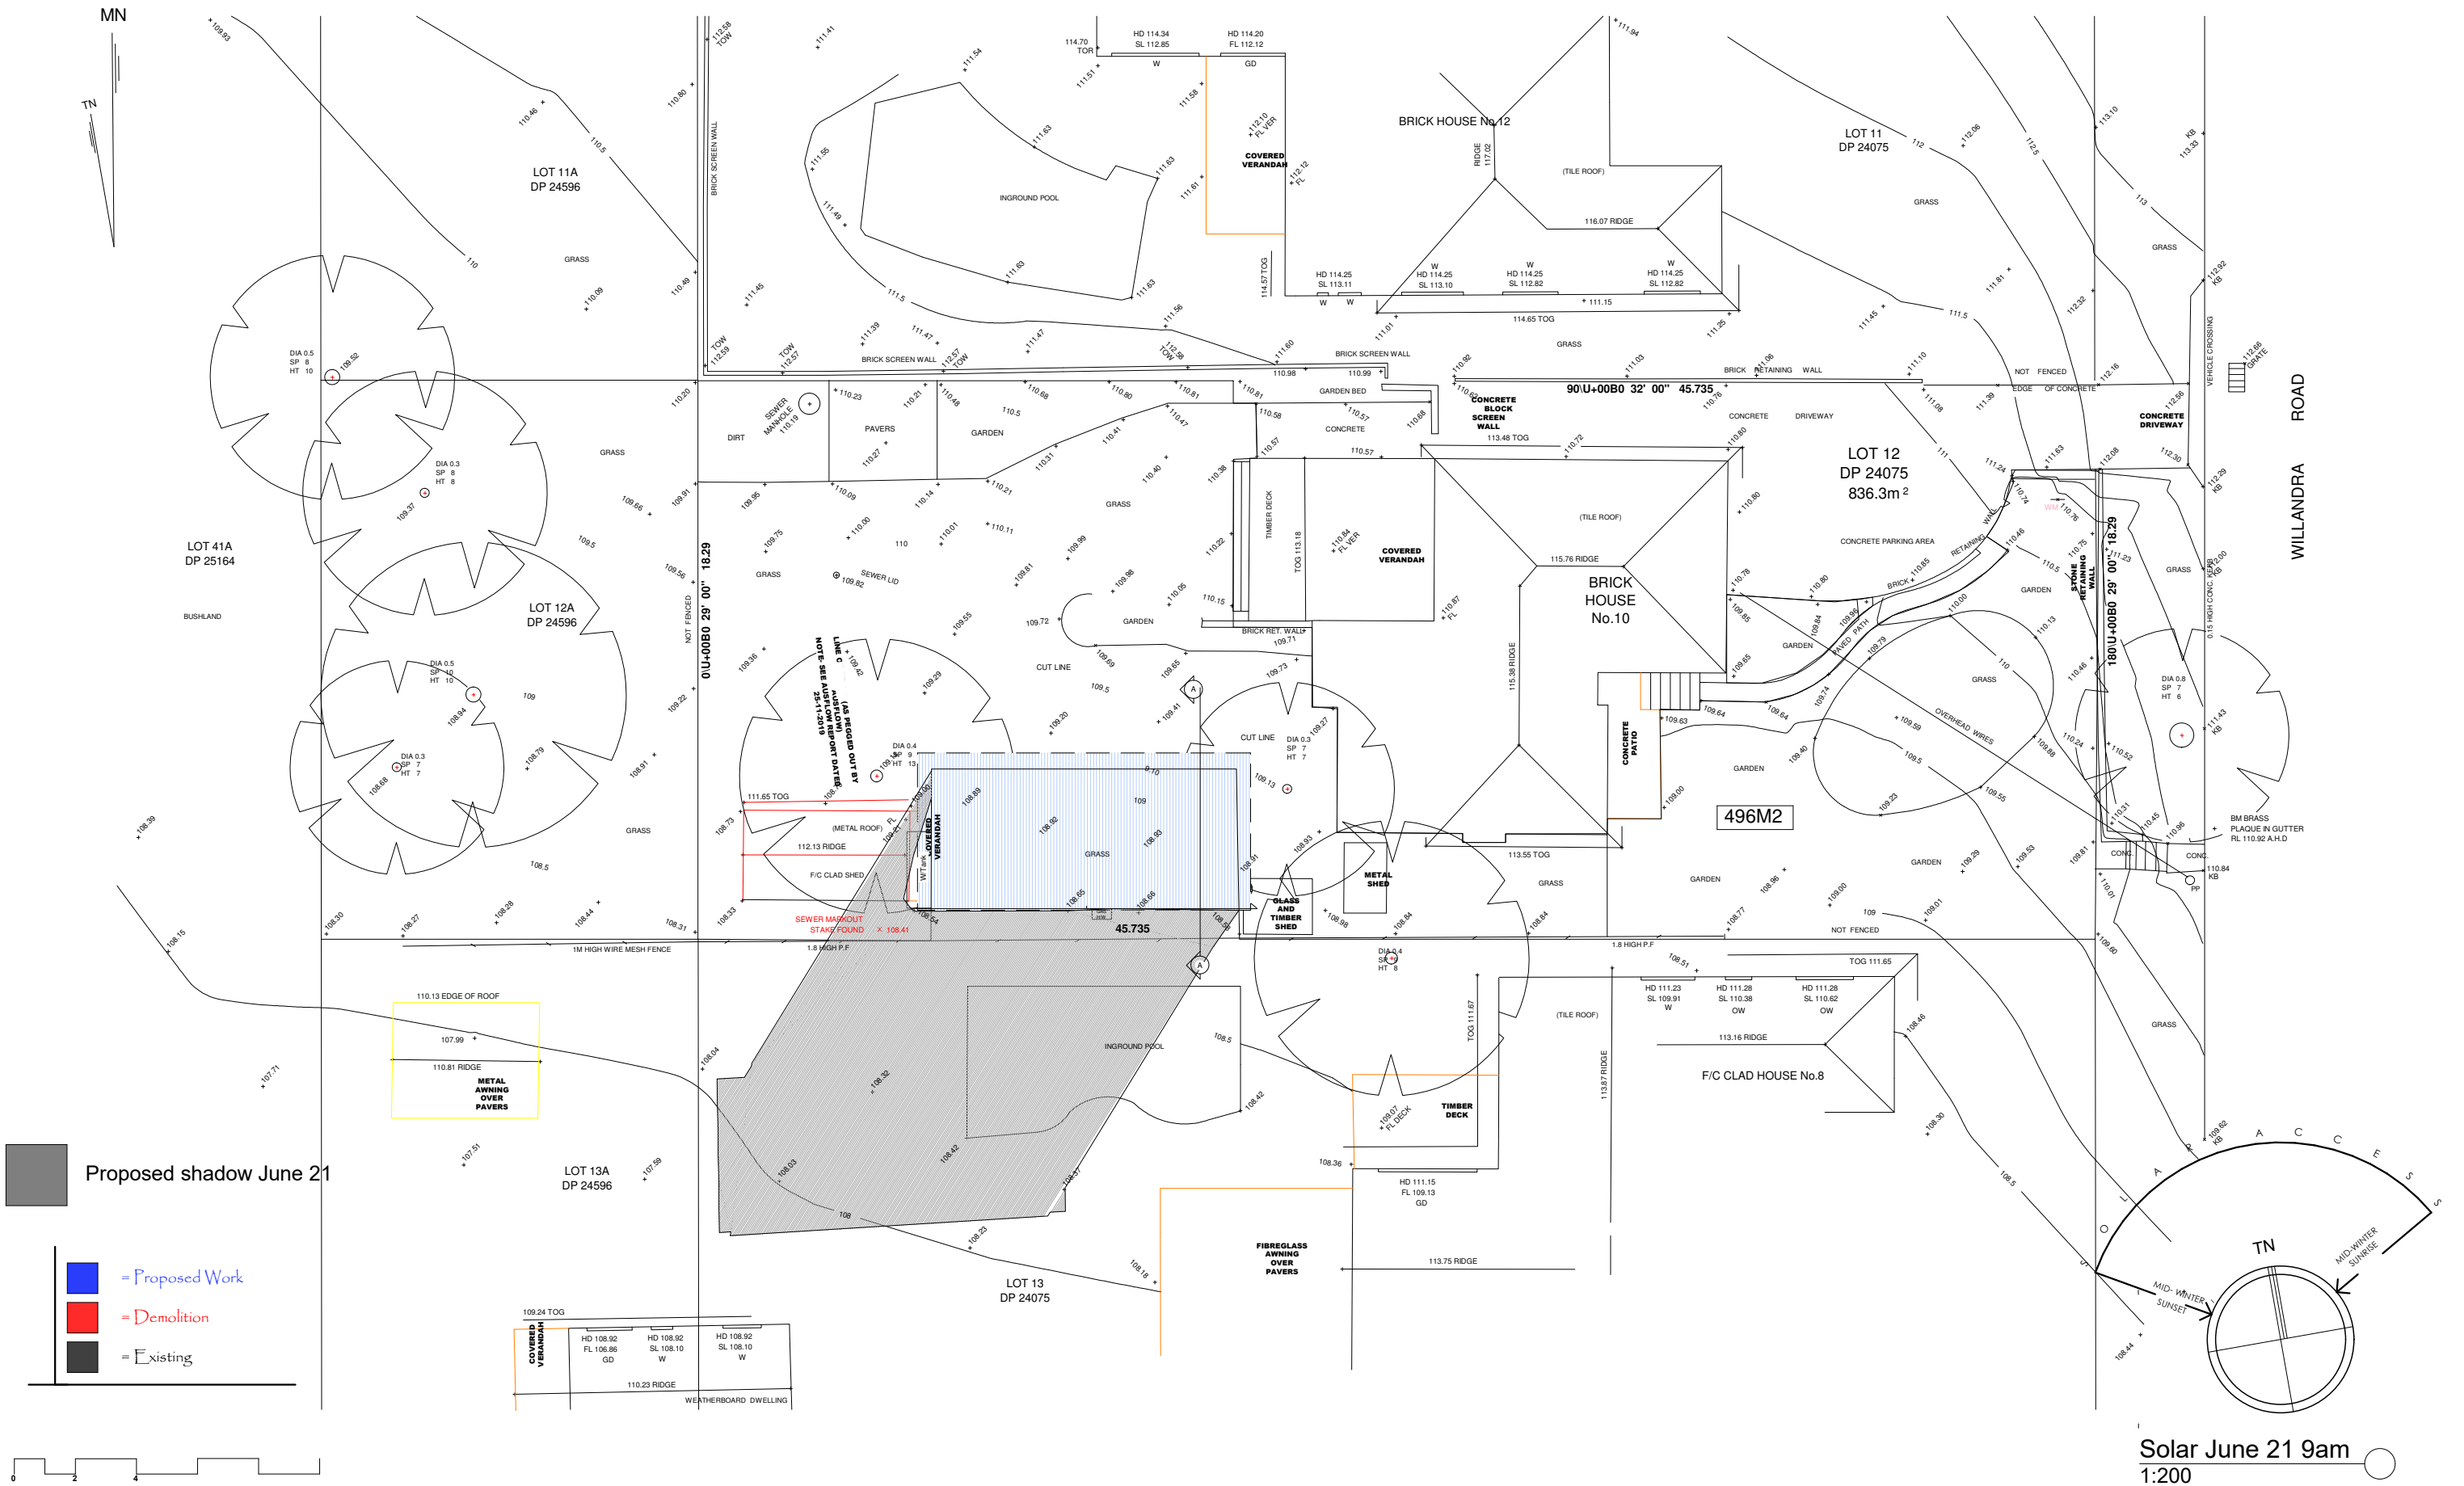


Date :	Issue :	Description :

The builder shall check and verify all dimensions and verify all errors and omissions to the Designer. Do not scale from the drawings. Drawings shall not be used for construction purposes until issued by the Designer for construction. Drawings and design is subject to copyright and may not be reproduced without prior written consent by Northern Beaches Designs.




Northern beaches designs
Postal address: P O Box 870, Narrabeen NSW 2101
Office: 28 Cook Terrace, Mona Vale
M 0432 125 244. Member no. BDA 2479-18

Project : Additions & Alterations
DA
10 Willandra Rd, Beacon Hill
Lot 12 in DP 24075 - 836.3m²
Client : Private Residence
Drawing : - **Solar June 21-9am**

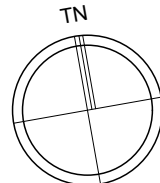

Drawn/Designed : PB/MW	Date : 30/04/20
Project Number : 2004	Scale : no scale
Drawing No. : REV DA11	Issue :

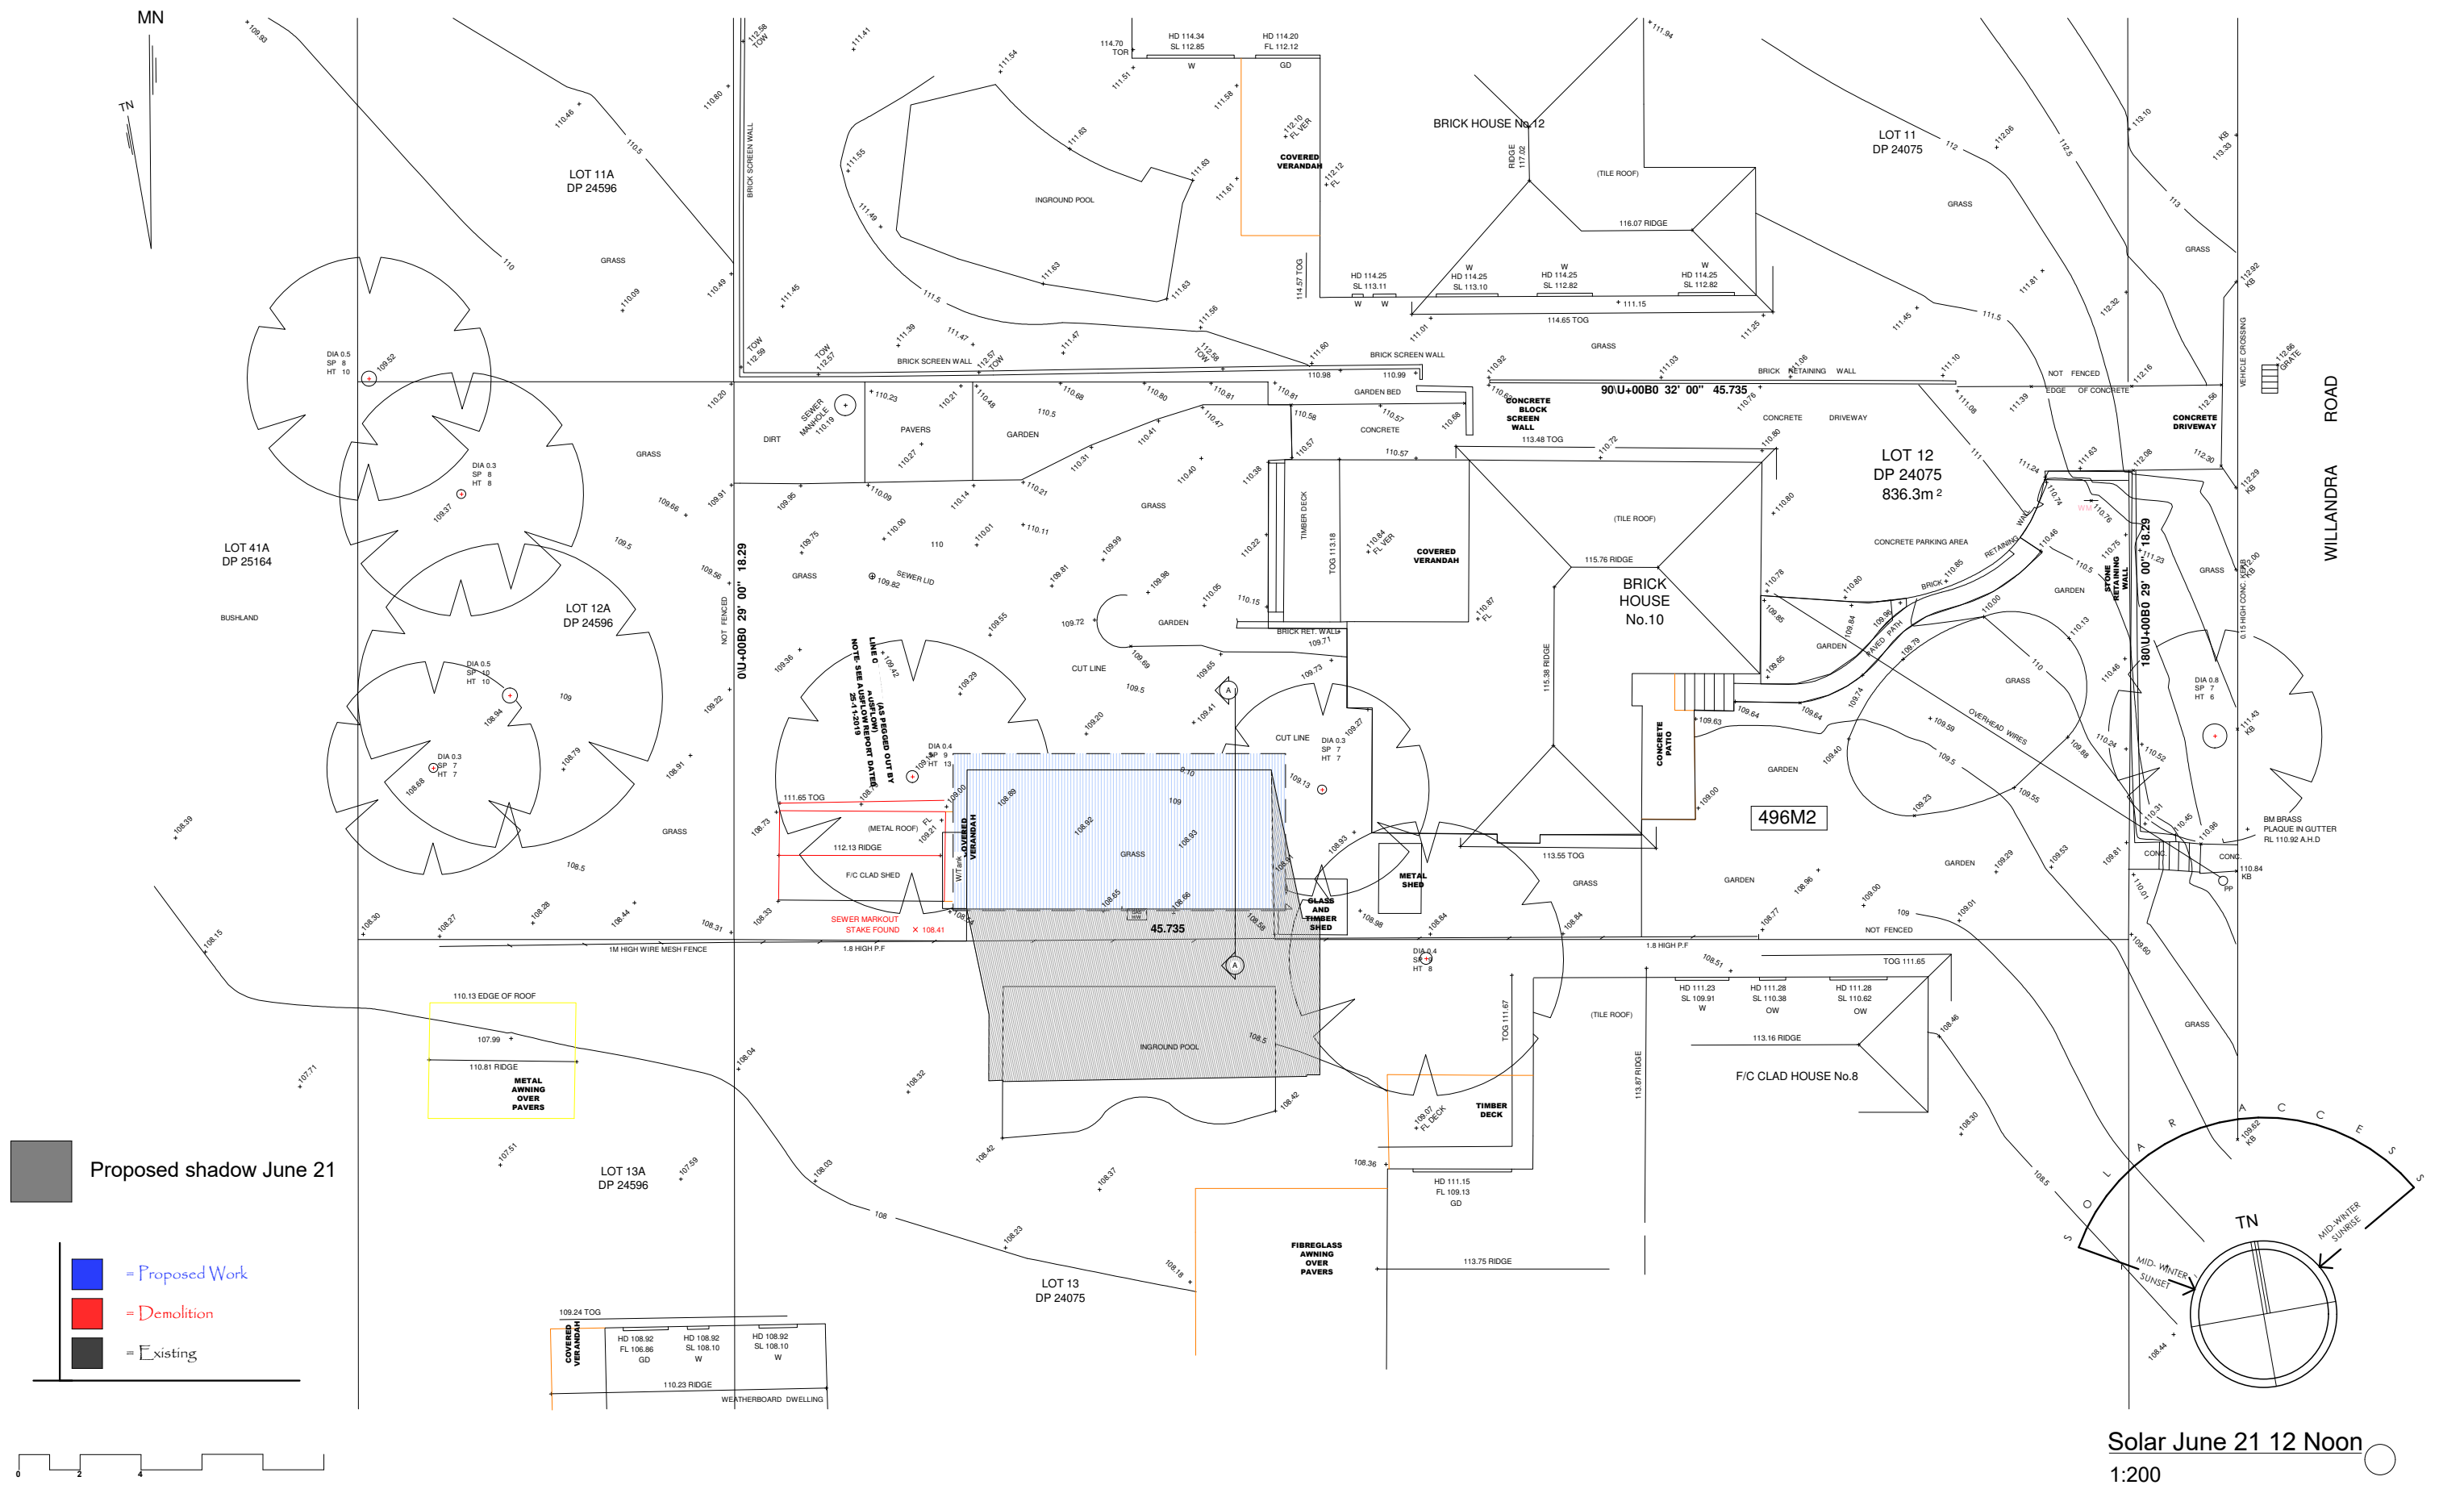

Date :	Issue :	Description :


The builder shall check and verify all dimensions and verify all errors and omissions to the Designer. Do not scale from the drawings. Drawings shall not be used for construction purposes until issued by the Designer for construction. Drawings and design is subject to copyright and may not be reproduced without prior written consent by Northern Beaches Design.



Project : Additions & Alterations
DA
10 Willandra Rd, Beacon Hill
Lot 12 in DP 24075 - 836.3m2

Client : Private Residence

Drawing : **Solar June 21-12Noon**

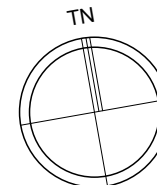

Drawn/Designed : PB/MW Project Number : 2004 Drawing No. : REV DA12	Date : 30/04/20 Scale : no scale Issue :
---	--



The builder shall check and verify all dimensions and verify all errors and omissions to the Designer. Do not scale from the drawings. Drawings shall not be used for construction purposes until issued by the Designer for construction. Drawings and design is subject to copyright and may not be reproduced without prior written consent by Northern Beaches Designs.



A circular cross-section of a pipe with a vertical crack. The crack is labeled 'TN' at the top.

Drawn/Designed : PB/MW	Date : 30/04/20
Project Number : 2004	Scale : no scale
Drawing No. : REV DA13	Issue :