


LEGEND

- ROOF:**
 MR COLOURBOND METAL ROOF SHEETING/CAPPINGS
 G SELECT COLOURBOND GUTTERS
 DP SELECT COLOURBOND DOWNPIPES
 SK SKYLIGHT
- EXTERNAL:**
 BW MASONRY (CONC. BLOCK/BRICK)
 RM RENDERED MASONRY
 DW DOORS + WINDOWS - PAINTED TIMBER
- INTERNAL:**
 PB PLASTERBOARD ON TIMBER STUD FRAME
- FLOORS:**
 TF TIMBER FLOOR
 TD TIMBER DECKING
 T/SF TILED/STONE FLOOR
 PC POLISHED CONCRETE
- CEILING:**
 PB SET PLASTERBOARD

- NEW TIMBER STUD WALLS/STRUCTURE
- NEW WORKS
- METAL
- EXISTING WALLS/WINDOWS TO BE REMOVED - SHOWN AS DOTTED

ISSUE	DESCRIPTION	DATE
A	DEVELOPMENT APPLICATION	NOVEMBER 2016

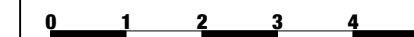

DRAWING:

DWG. NO: DA


DATE: NOVEMBER 2016

SCALE:

PROJECT :

BEARD FAMILY
 7 PACIFIC ROAD PALM BEACH
 LOT 401 D.P. 19651

HOUSED
 BY NANNA LESIUK
 m:0405126186 e:nannalesiuk@yahoo.com.au

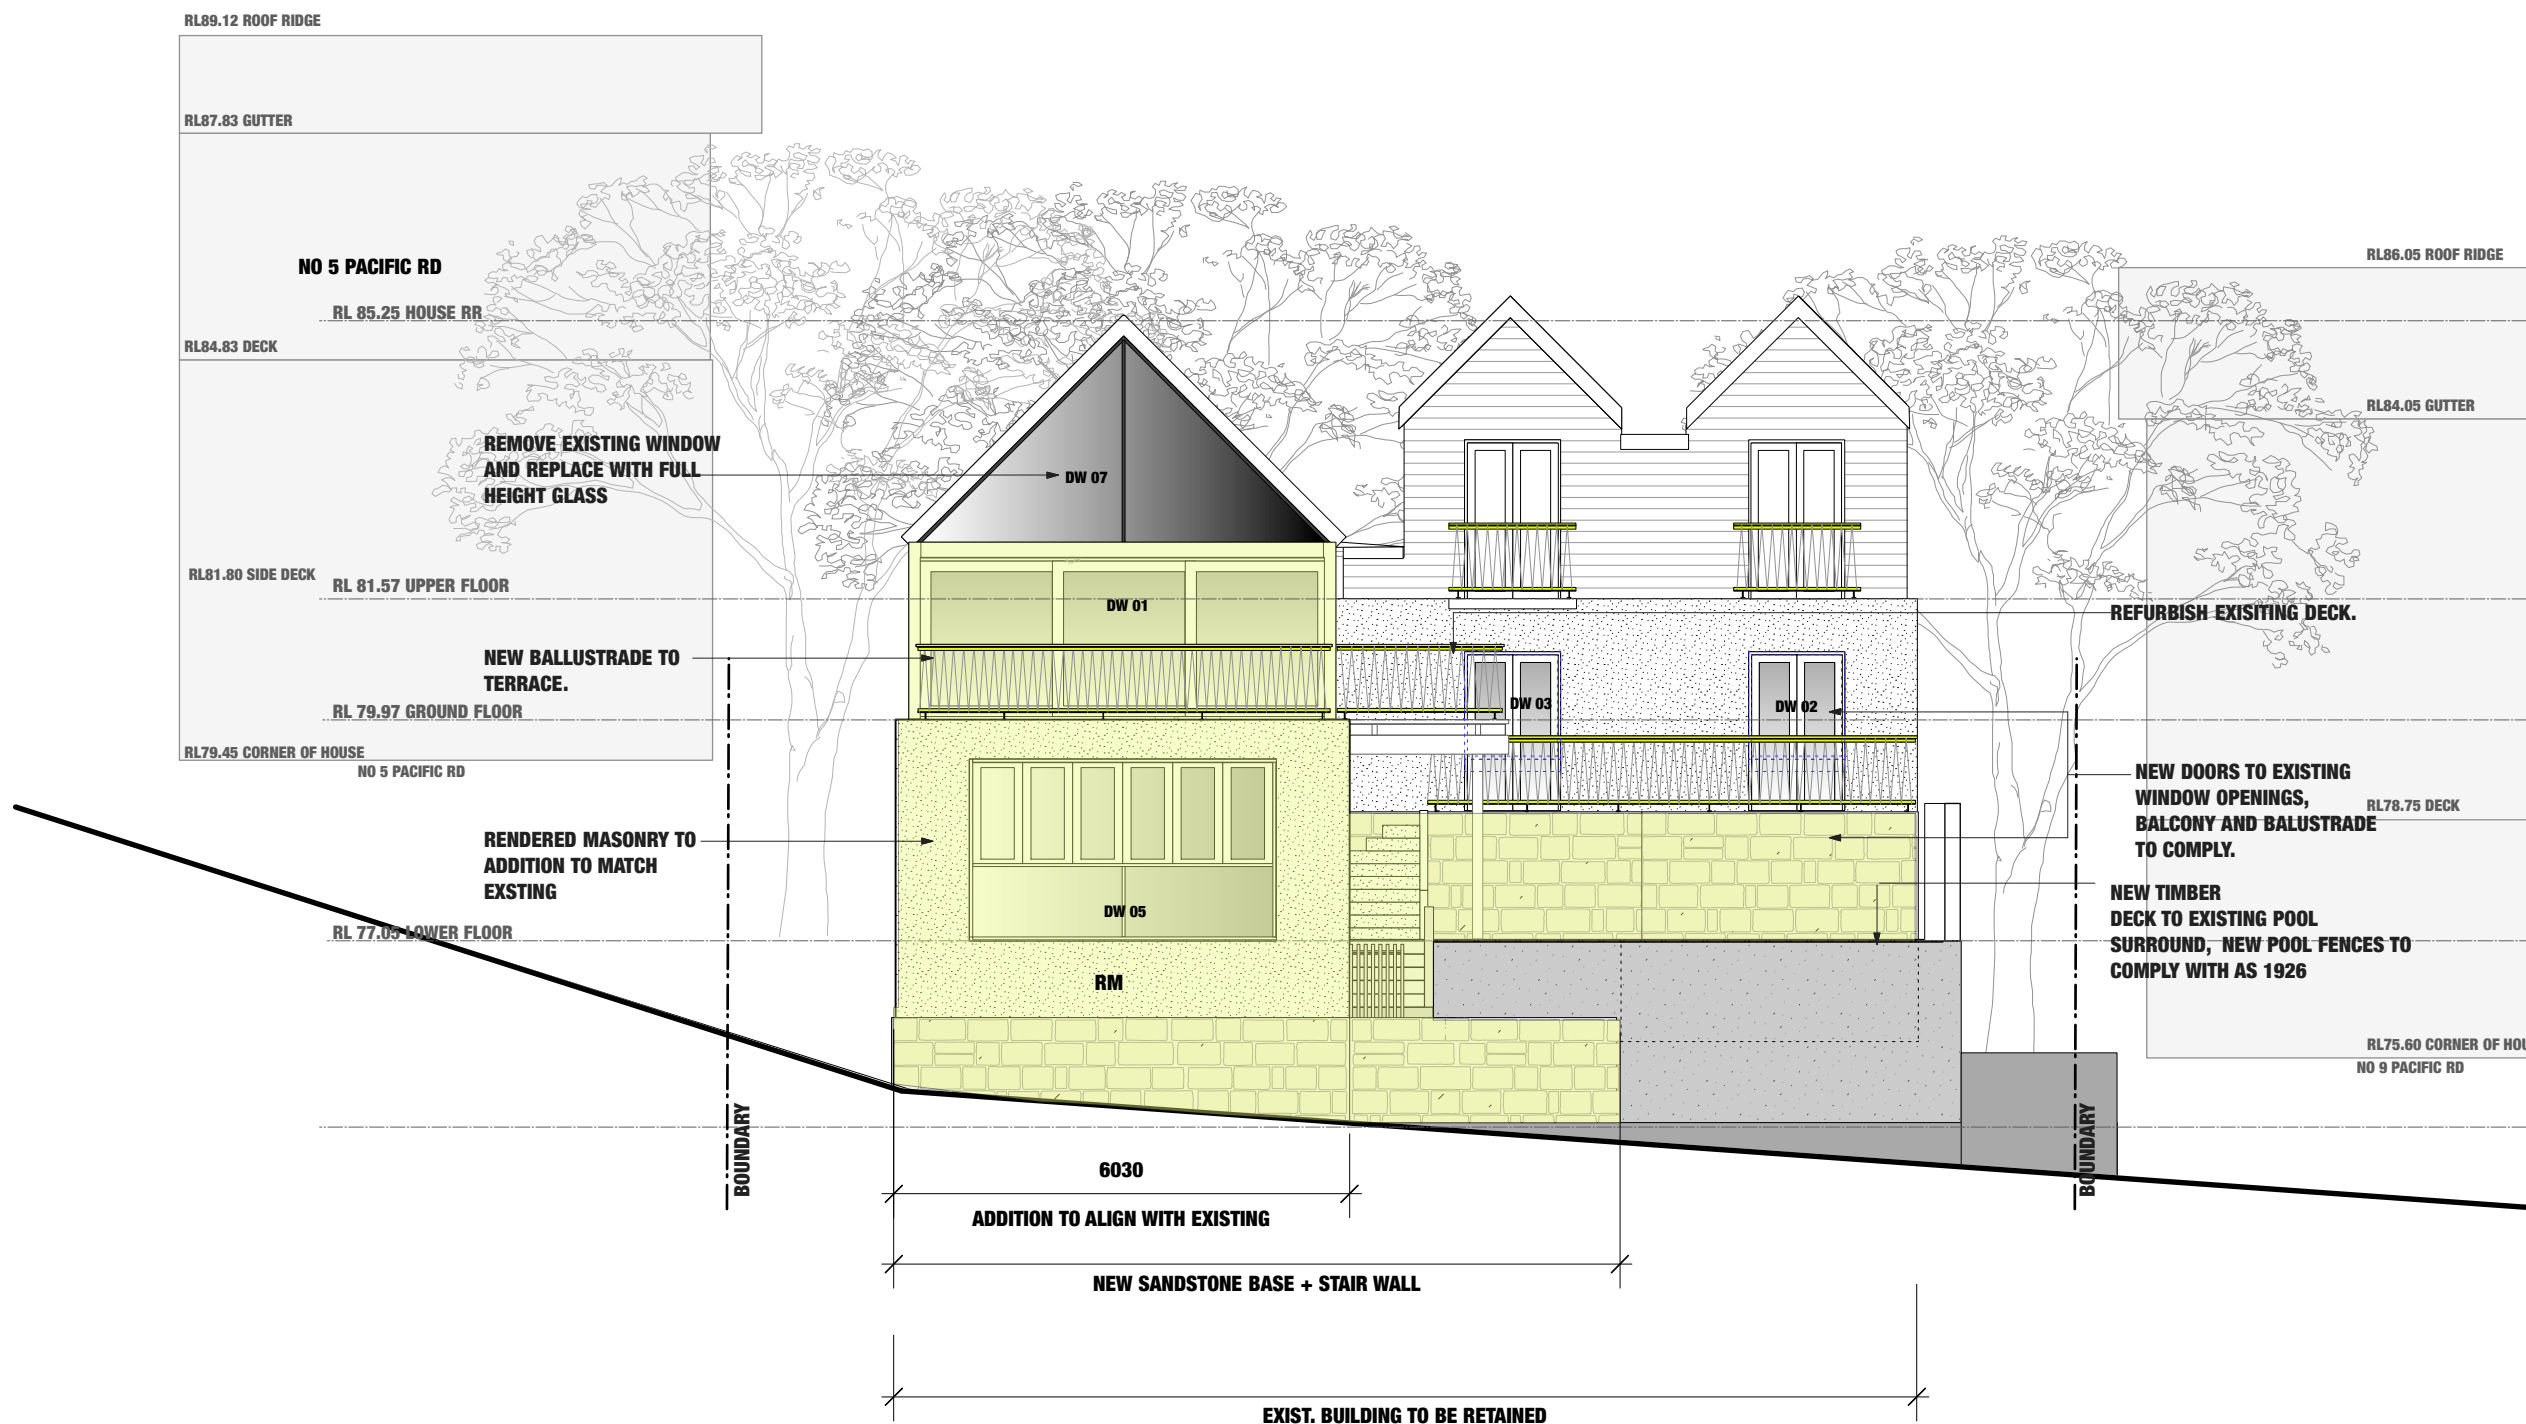

DOOR + WINDOW SCHEDULE

ID	DIRECTION	SIZE
DW01	EAST	5500W X 2100H
DW02	NORTH	1270W X 2100H
DW03	NORTH	1270W X 2100H
DW04	NORTH	7250W X 2400H
DW05	EAST	4050W X 2400H
DW06	SOUTH	2245W X 2400H
DW07	EAST	7.3M2

Material	Description
TIMBER	TIMBER FRAMED TOP HUNG SLIDING DOORS (3 PANES)
TIMBER	TIMBER FRAMED FRENCH DOORS
TIMBER	TIMBER FRAMED FRENCH DOORS
TIMBER	TIMBER FRAMED TOP HUNG SLIDING DOORS (3 PANES)
TIMBER	TIMBER FRAMED FIXED GLAZING TO 1000AFL. CASEMENT WINDOWS OVER (6 OFF)
TIMBER	TIMBER FRAMED FIXED GLAZING TO 1000AFL. CASEMENT WINDOWS OVER (3 OFF)
TIMBER	HIGH LEVEL FIXED GLAZING (TRIANGLE SHAPE)

Material	Description
GLASS	CLEAR GLASS
GLASS	CLEAR GLASS
GLASS	CLEAR GLASS
GLASS	CLEAR GLASS
GLASS	CLEAR GLASS
GLASS	CLEAR GLASS

00 DA:07 PROPOSED ELEVATION - EAST

SCALE: 1:100