

Contact Us	
The General Manager, 725 Pittwater Road, Dee Why NSW 2099 or Customer Service Centre, Northern Beaches Council DX9118 Dee Why	
Email	council@warringah.nsw.gov.au
Fax	9942 2606
If you need help lodging your application call Customer Service on (02) 9942 2111 or come in and talk to us at the Civic Centre, Dee Why.	

Office Use Only											

Part 1: Declaration


1. DECLARATION	
I hereby certify that the shadow diagrams submitted with the proposal at	
Address	56 CRESCENT ROAD NEWPORT
For the erection of Description of development	ALTERATIONS & ADDITIONS TO EXISTING DWELLING INCLUDING COVERED DECKS AND SWIMMING POOL
- In accordance with the survey (prepared by a registered surveyor) which is required to be submitted with the application - Drawn to true north - Indicate shadow cast by the proposal at 9am, noon, 3pm, 21 June - To indicate the shadow cast by existing buildings and structures on the site and in the surrounding area	

Part 2: Certification

2. CERTIFIER			
Title	☒ Mr ☐ Mrs ☐ Ms ☐ Other		
Full family name (no initials) (or Company)	WRIGHT		
Full given names (no initials) (or A.C.N)	JOHN		
Phone		Alternate	
Mobile	0417459596	Fax	
Qualification (i.e. Architect, Planner, Computer Technician, Surveyor)	BUILDING DESIGNER CERT. OF ENGINEERING.		

Part 3: Signature

3. APPLICANT(S) SIGNATURE	
Signature	J. Wright
Date	22-1-2019

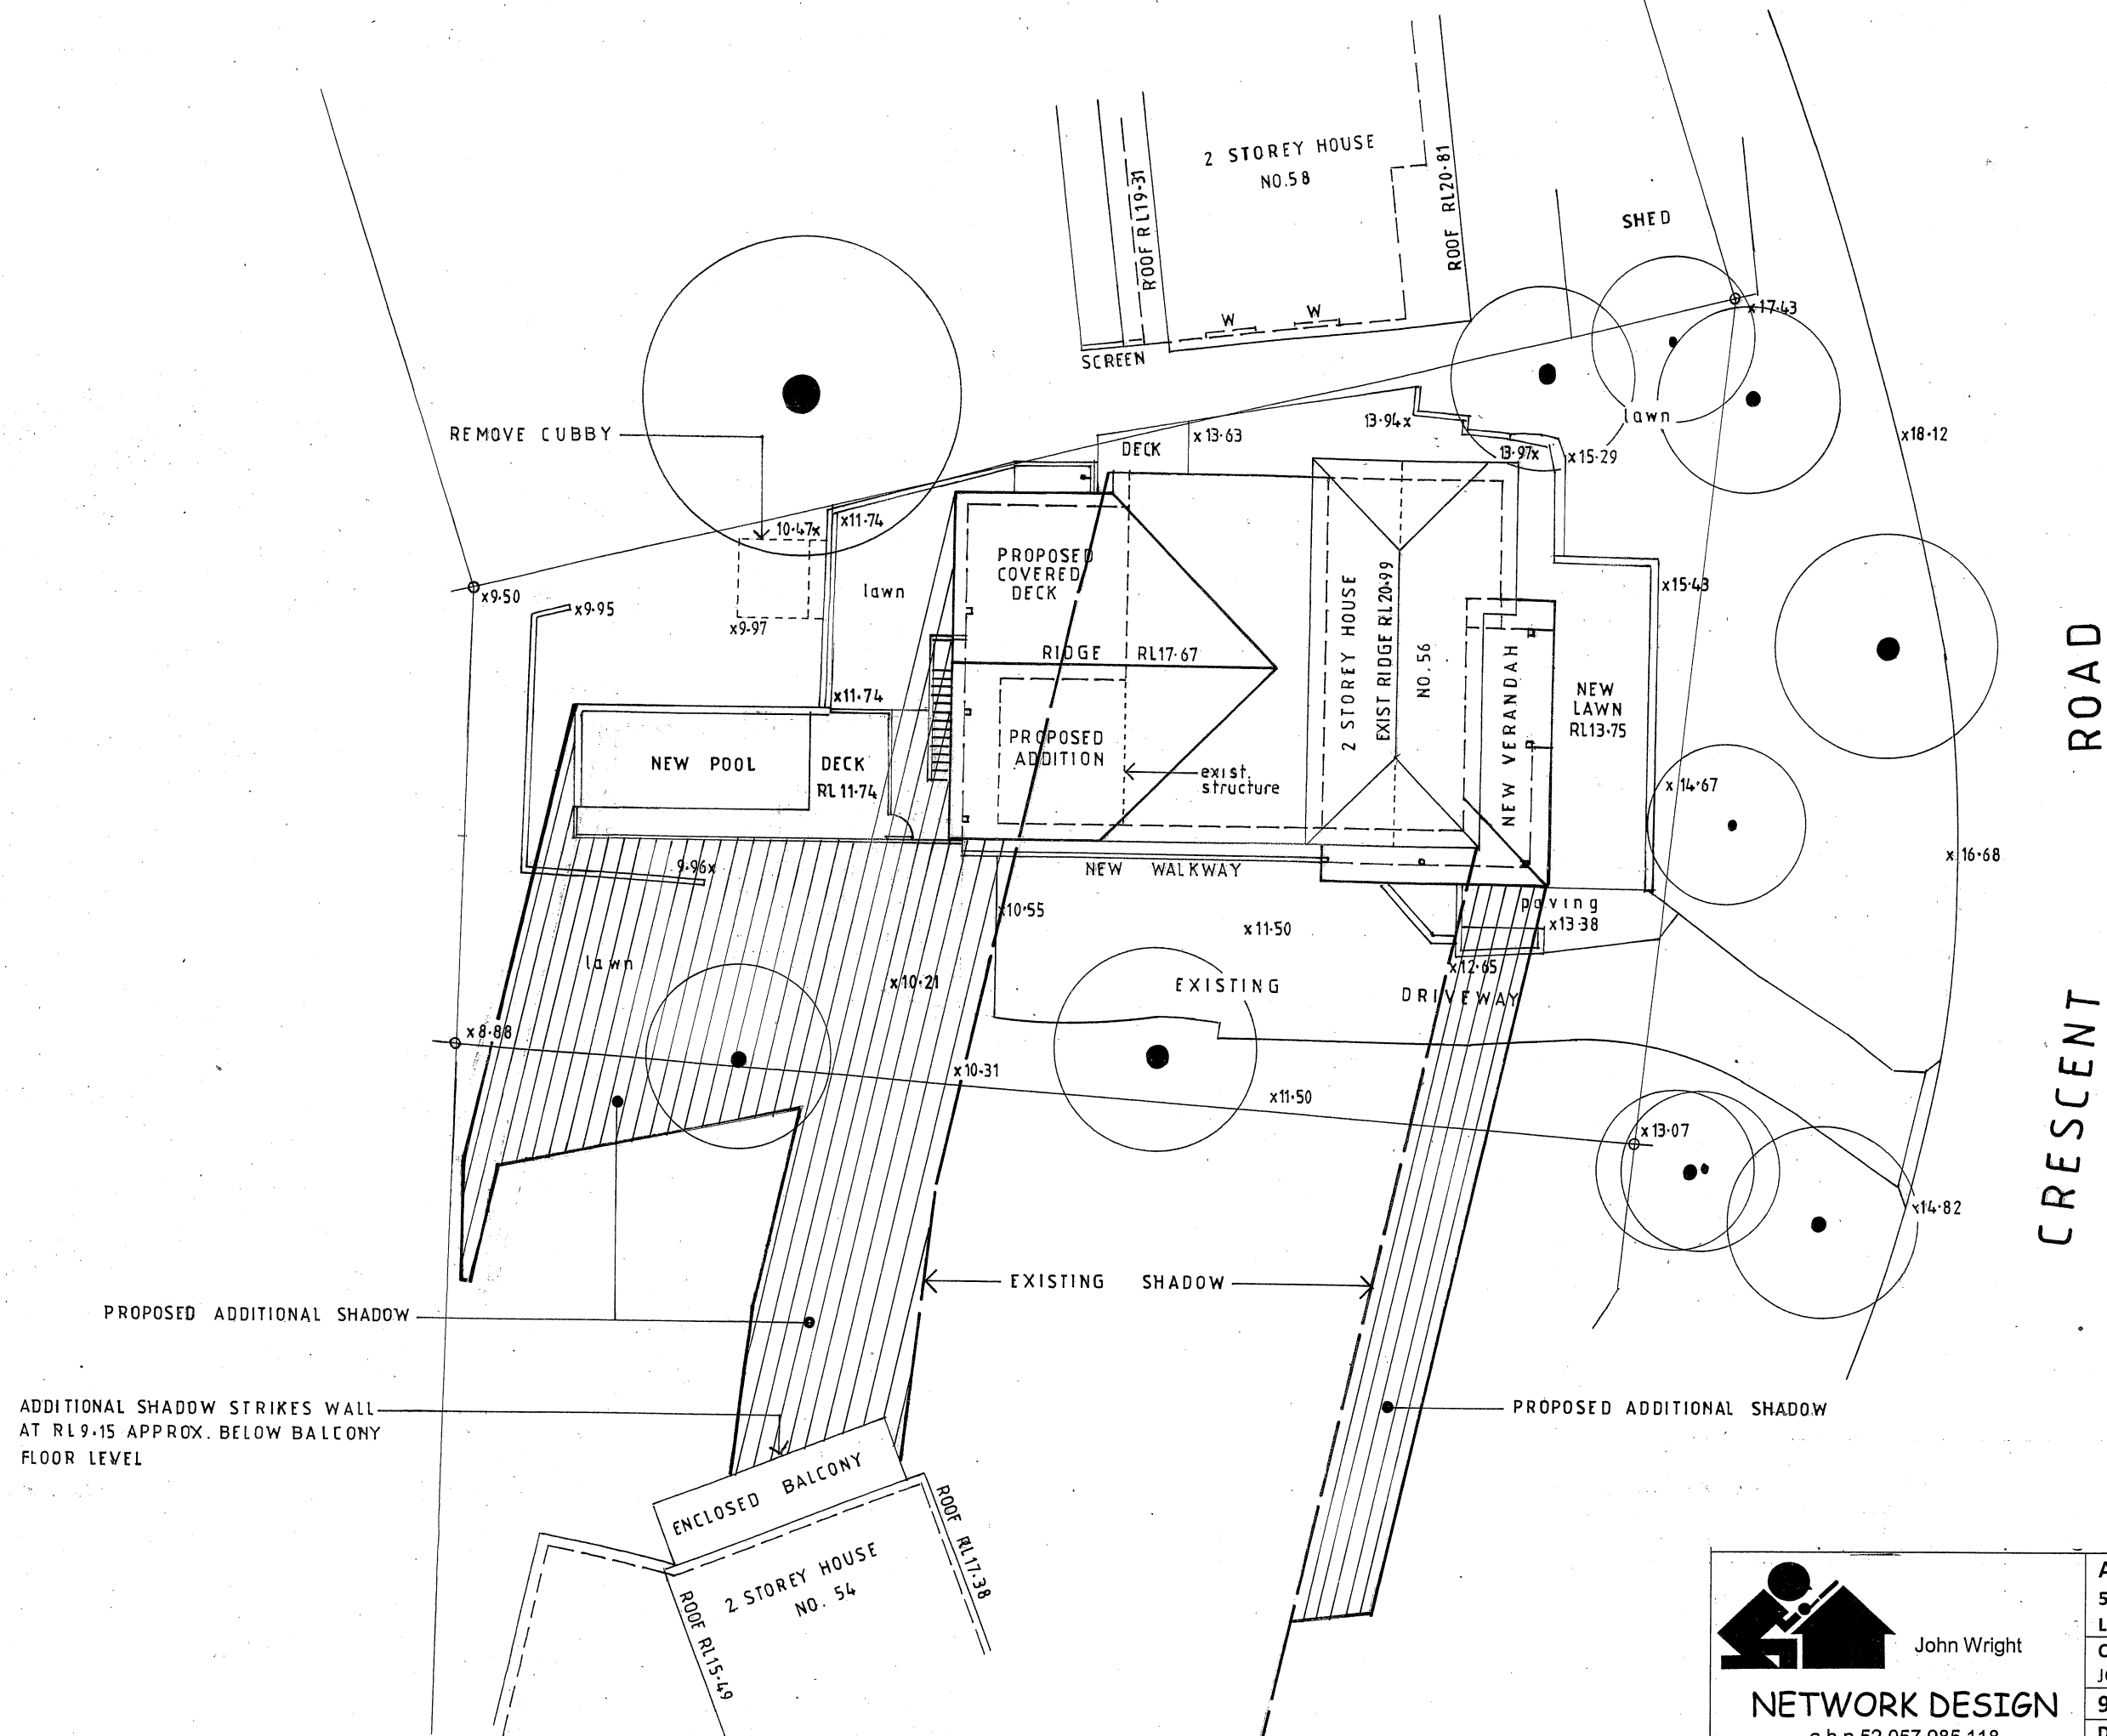

9AM WINTER SHADOW PLAN



John Wright

NETWORK DESIGN

a.b.n.52 057 985 118
37 McKillop Road Beacon Hill 2100
M. 0417 459 596
alwayswright@optusnet.com.au

ALTERATIONS AND ADDITIONS
56 CRESCENT ROAD, NEWPORT
LOT 37L DP402192

CLIENT
JOSH AND REBECCA LISLE

9AM WINTER SHADOW PLAN

DATE
JUNE 2018


DRAWN
J. WRIGHT

DRG. NO.
06-18-CRE

SCALE
1:200

ISSUE:
DA

SHEET NO.
10

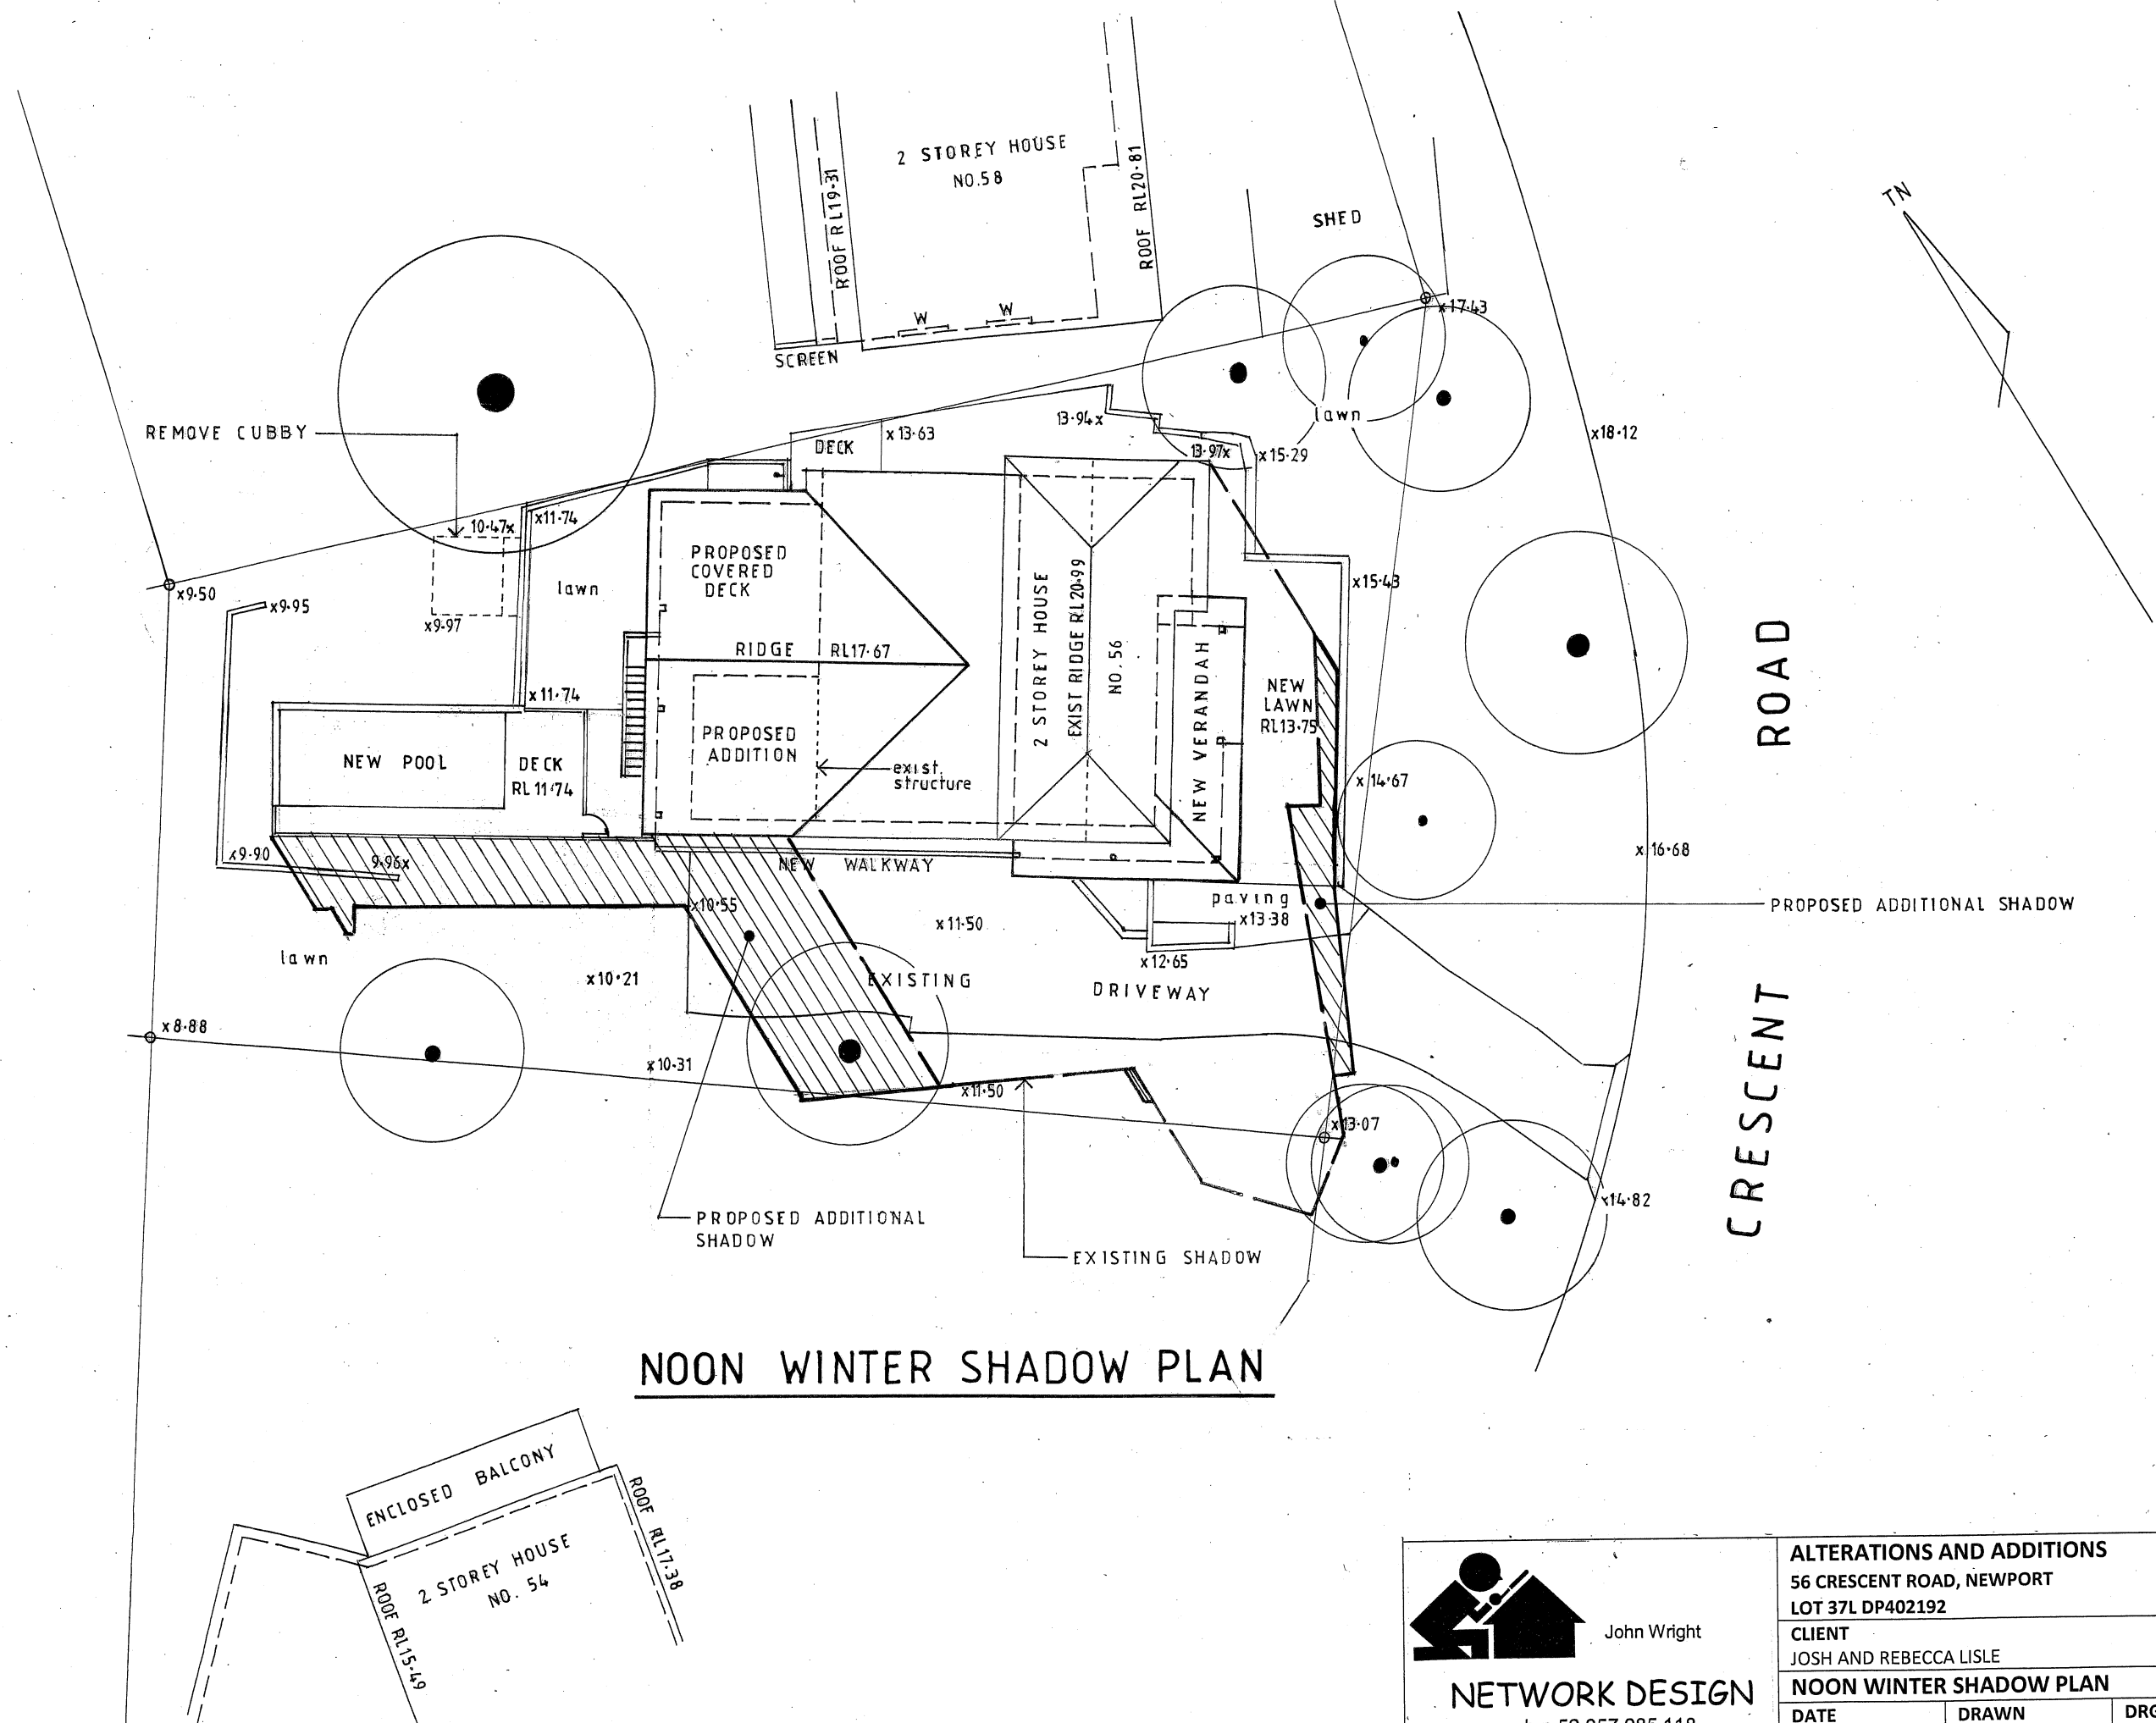

John Wright

NETWORK DESIGN

a.b.n.52 057 985 118

37 McKillop Road Beacon Hill 2100
M. 0417 459 596

M. 0417 459 596

alwayswright@optusnet.com.au

ALTERATIONS AND ADDITIONS

56 CRESCENT ROAD, NEWPORT
LOT 37L DP402192

CLIENT

CLIENT

JOSH AND REBECCA LISLE

NOON WINTER SHADOW PLAN

DATE _____

JUNE 2018

DRAWN

J.WRIGHT

DRG. NO.

06-18-CRE

SCALE


1:200

ISSUE:

DA

SHEET NO.

11

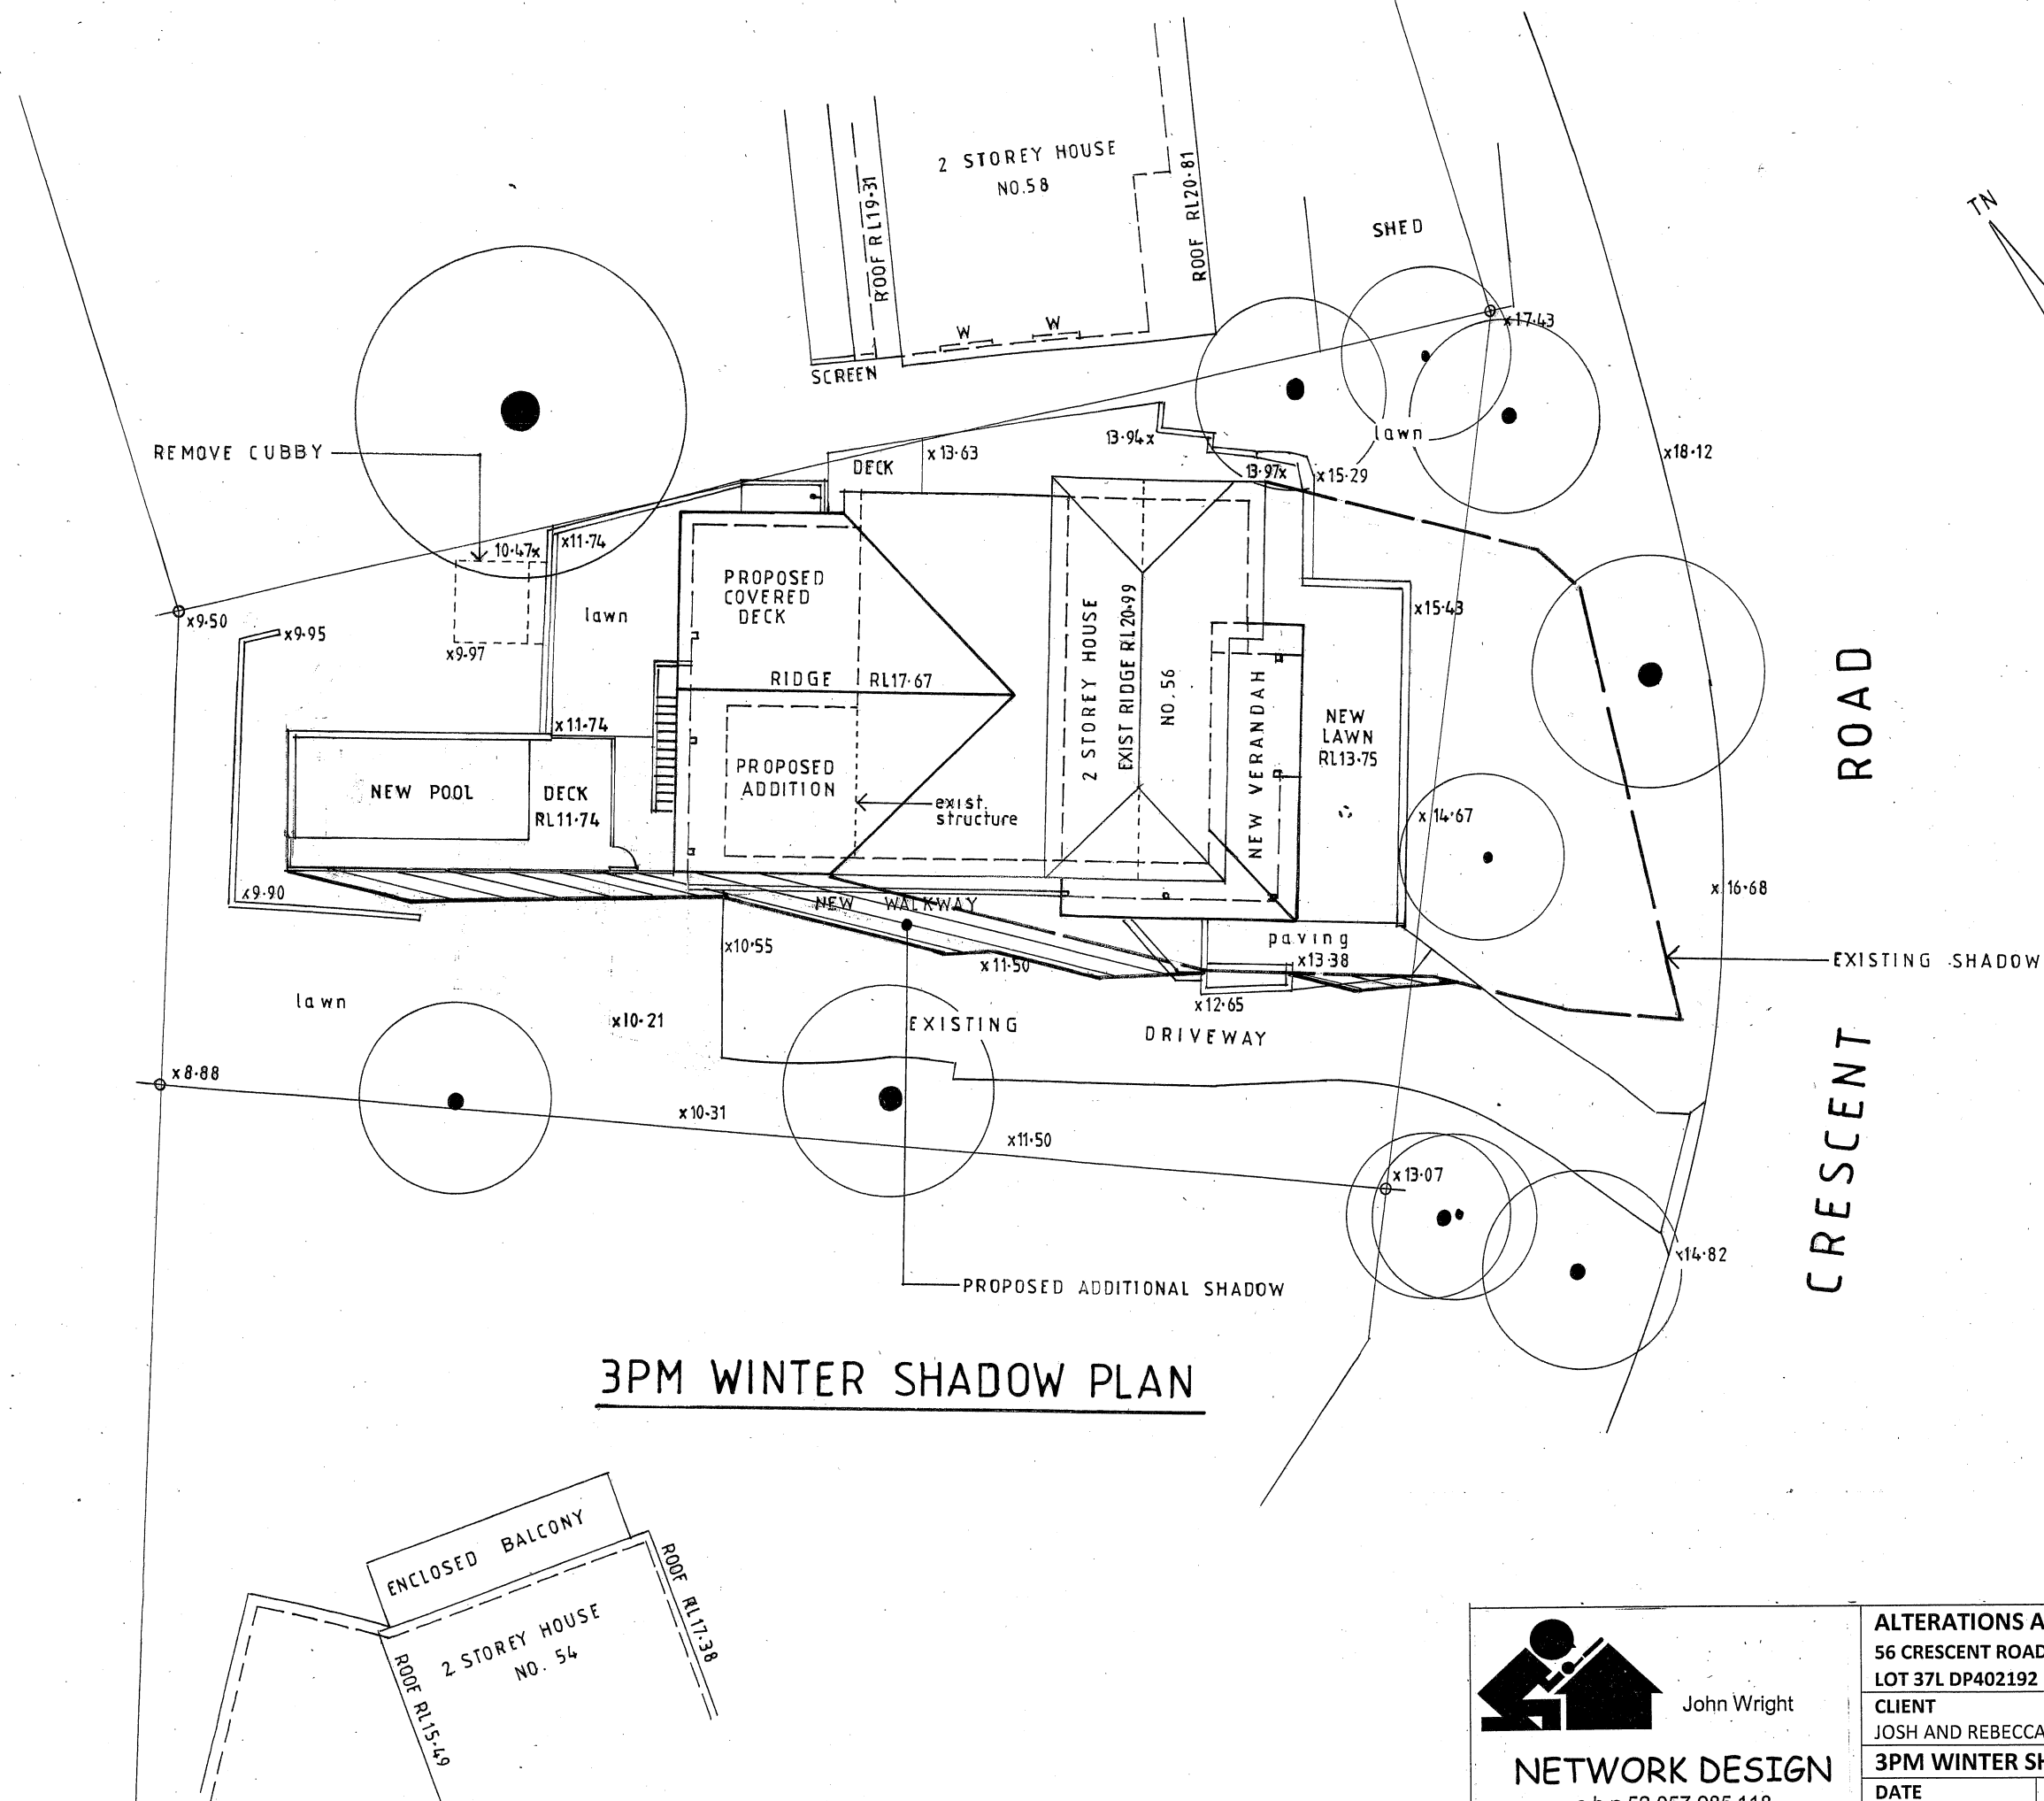

3PM WINTER SHADOW PLAN



John Wright

NETWORK DESIGN

a.b.n.52 057 985 118

37 McKillop Road Beacon Hill 2100

M. 0417 459 596

alwayswright@optusnet.com.au

ALTERATIONS AND ADDITIONS

56 CRESCENT ROAD, NEWPORT

LOT 37L DP402192

CLIENT

JOSH AND REBECCA LISLE

3PM WINTER SHADOW PLAN

DATE

JUNE 2018

DRAWN

J. WRIGHT

DRG. NO.

06-18-CRE

SCALE

1:200

ISSUE:

DA

SHEET NO.

12