

LEGEND

- SITE BOUNDARY
- EXISTING LEVELS
- PROPOSED LEVELS
- NATURAL STONE PAVING
- CONCRETE DRIVEWAY
- MASONRY RETAINING WALL
- FENCING TO ARCHITECTS DETAIL
- MULCHED GARDEN BED
- TURF
- SHRUB PLANTING
- TREE PLANTING
- EXISTING TREE PLANTING TO BE REMOVED


PLANTING SCHEDULE

TREES					
CODE	BOTANICAL NAME	COMMON NAME	POT SIZE	MATURE HEIGHT	TOTAL
LIC ele	Licuala elegans	Elegant Fan Palm	45L+	4-8	1
VIB odo	Viburnum odoratissimum	Sweet Viburnum	45L+	3-5	5

SHRUBS				
CODE	BOTANICAL NAME	COMMON NAME	POT SIZE	TOTAL
AGA BL	Agave 'Blue Glow'	Agave Blue Glow	200mm	2
ACA cog LI	Acacia cognata 'Limeight'	River Wattle	200mm	19
ALO mac	Alocasia macrorrhizos	Taro	300mm	1
ALP nut	Alpinia nutans	False Cardamon	200mm	15
CRA ova BL	Crassula ovata 'Blue Bird'	Bluebird	200mm	8
KAL SS	Kalanchoe 'Silver Spoons'	Silver Spoons	200mm	14
LIG ren	Ligularia reniformis	Tractor Plant	200mm	12
LOM con LC	Lomandra confertifolia 'Little Con'	Little Con	200mm	19
PHI RC	Philodendron Rojo Congo	Rojo Congo	200mm	1
PHI xan	Philodendron Xanadu	Xanadu	200mm	29
RAP ind OP	Raphiolepis indica 'Oriental Pearl'	Oriental Pearl	200mm	17
ZAM fur	Zamia furfuracea	Cadboard Palm	200mm	3

GROUNDCOVERS				
CODE	BOTANICAL NAME	COMMON NAME	POT SIZE	TOTAL
ROS off P	Rosemary officinalis prostratus	Creeping Rosemary	200mm	14
ZOY ten	Zoysia tenuifolia	No-Mow Grass	140mm	9

NOTES:
The plant symbols shown do not represent the exact placement of individual species but rather shows design intent. The plant numbers allow for plants to be spaced according to their growth habit and potential mature size. Exact plant locations will be confirmed prior to construction.

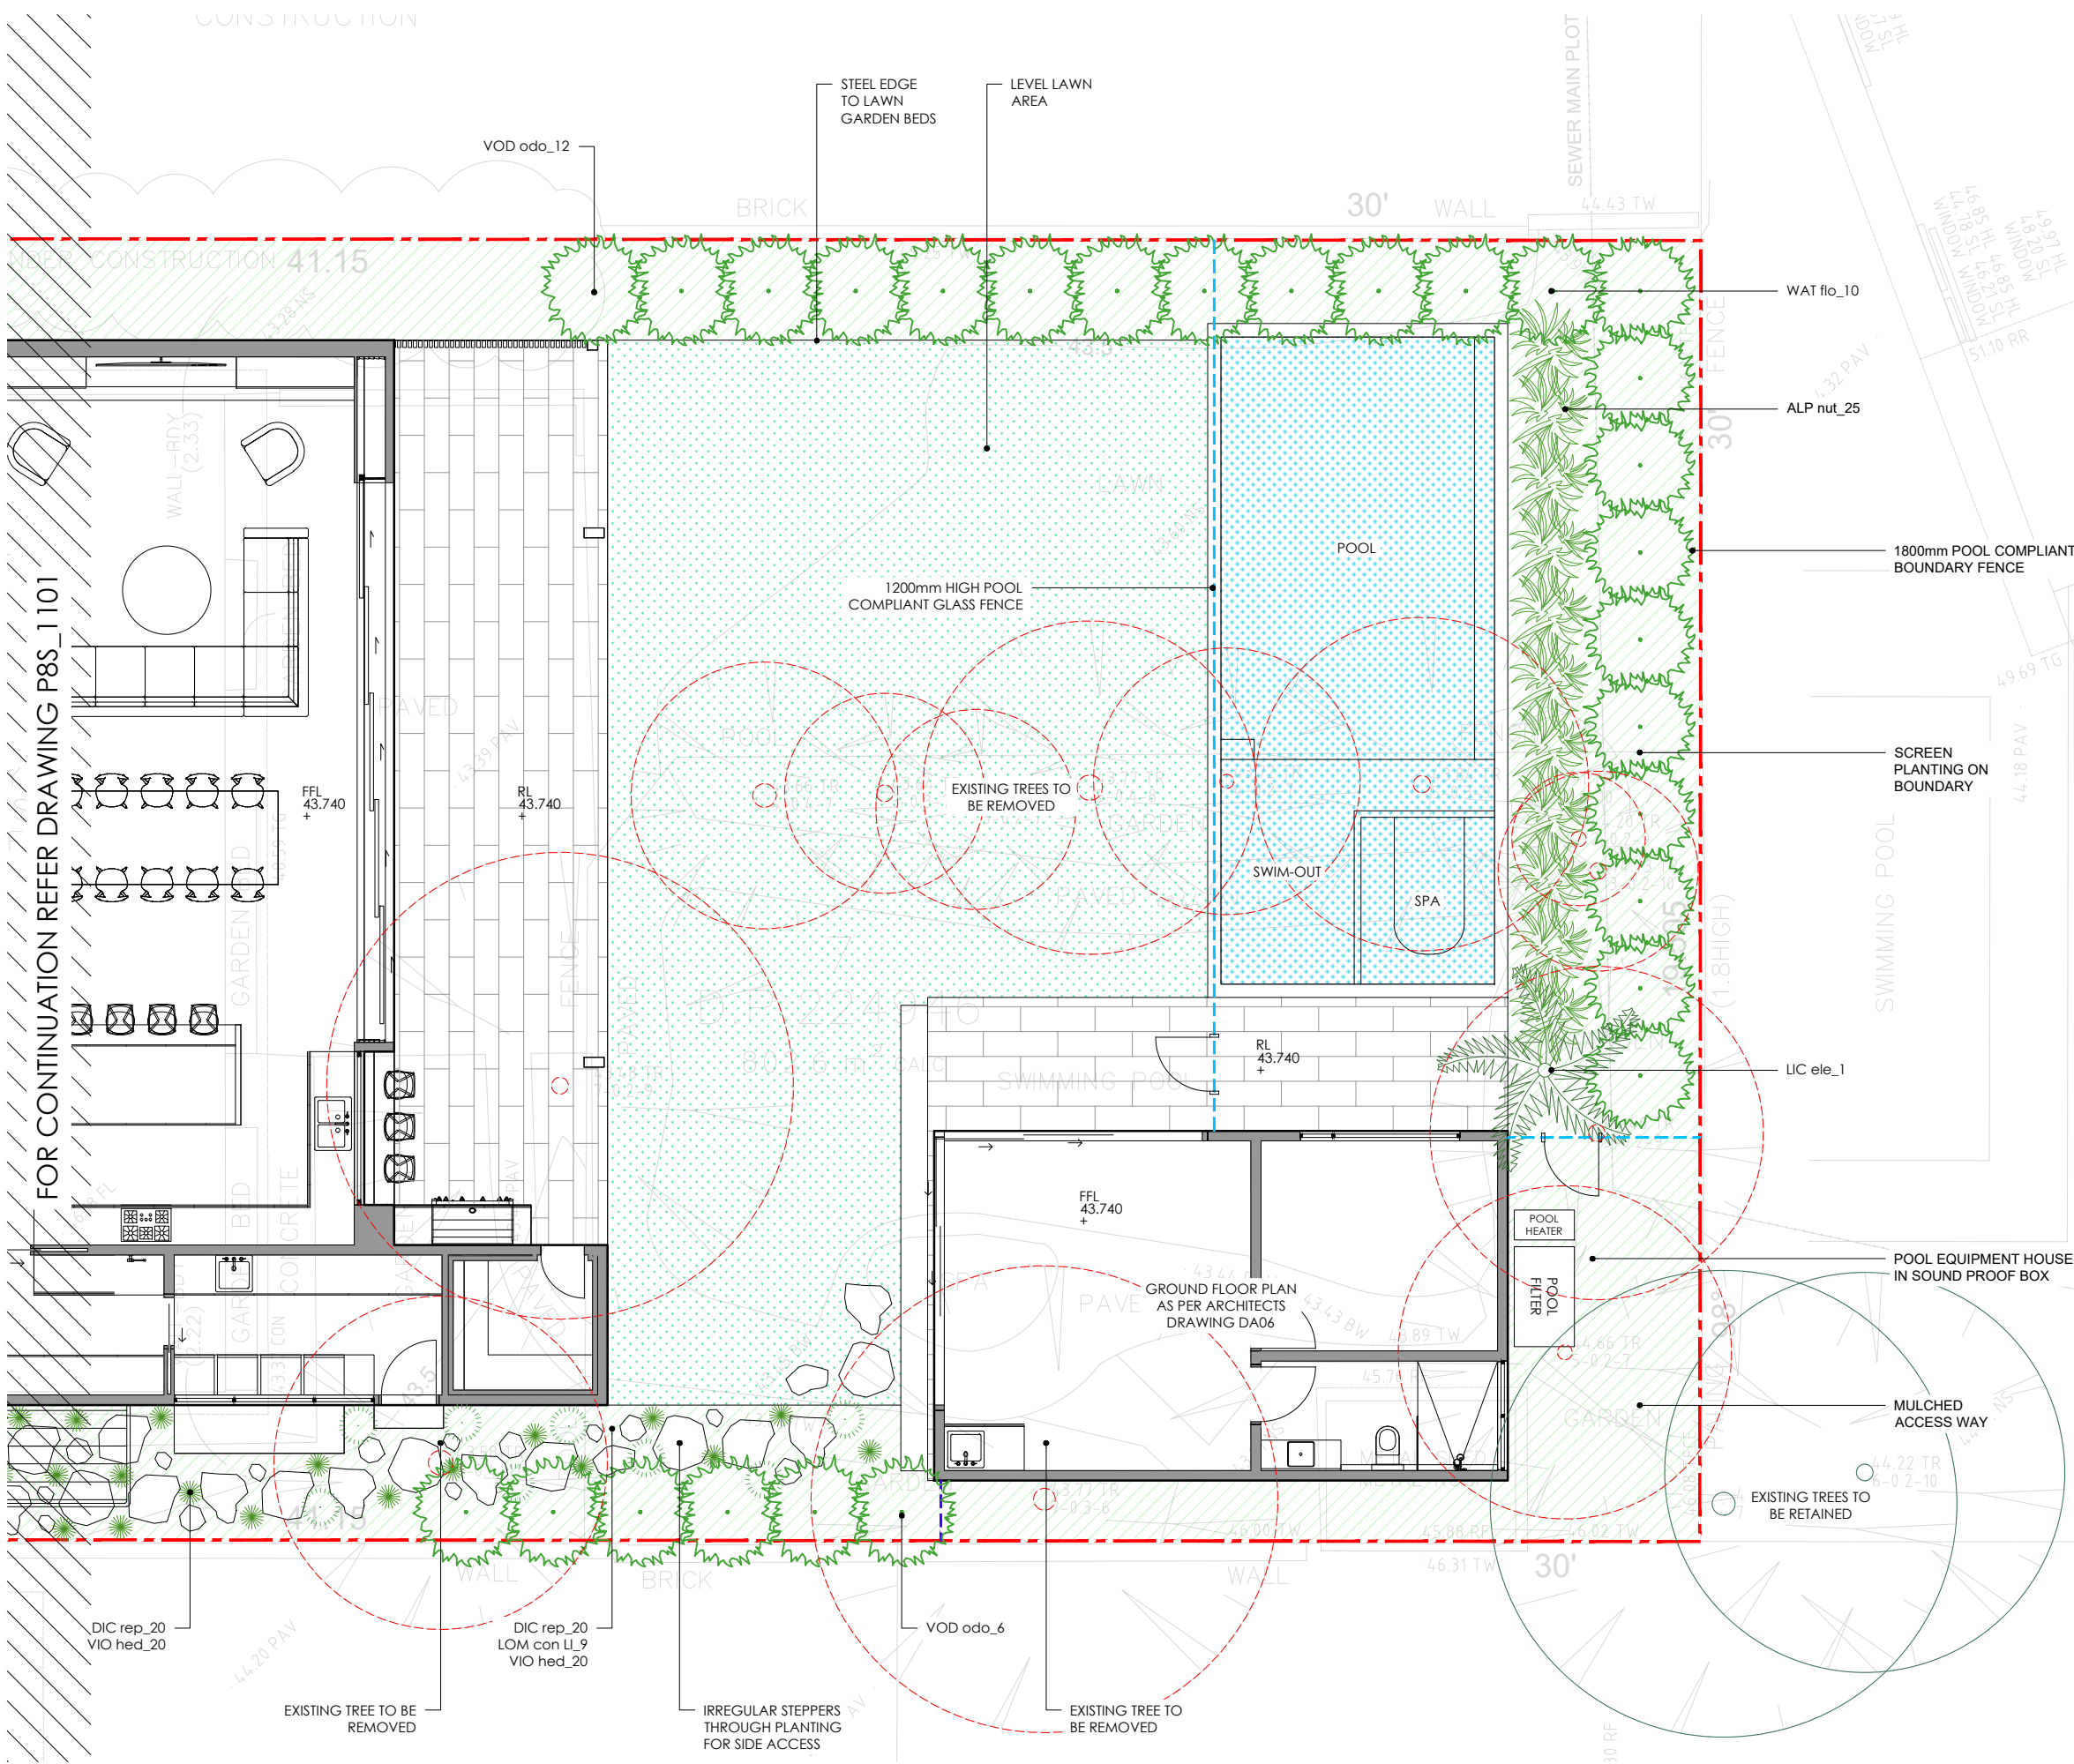

LEGEND

- SITE BOUNDARY
- EXISTING LEVELS
- PROPOSED LEVELS
- NATURAL STONE PAVING PEDESTRIAN
- FENCING TO ARCHITECTS DETAIL
- MULCHED GARDEN BED
- TURF
- SHRUB PLANTING
- TREE PLANTING
- EXISTING TREE PLANTING TO BE RETAINED
- EXISTING TREE PLANTING TO BE REMOVED

PLANTING SCHEDULE

TREES					
CODE	BOTANICAL NAME	COMMON NAME	POT SIZE	MATURE HEIGHT	TOTAL
LIC ele	Licuala elegans	Elegant Fan Palm	45L1	4-8	1
VIB oda	Viburnum odoratissimum	Sweet Viburnum	45L1	3-5	18
WAT flo	Waterhousea floribunda	Weeping Lilly Pilly	45L1	10-15	10

SHRUBS				
CODE	BOTANICAL NAME	COMMON NAME	POT SIZE	TOTAL
ALP nut	Alpinia nutans	False Cardamon	200mm	25
LOM con LC	Lomandra confertifolia 'Little Con'	Little Con	200mm	9

GROUNDCOVERS				
CODE	BOTANICAL NAME	COMMON NAME	POT SIZE	TOTAL
DIC rep	Dichondra repens	Kidney Weed	140mm	40
VIO hed	Viola hederacea	Native Violet	140mm	40

NOTES:

The plant symbols shown do not represent the exact placement of individual species but rather shows design intent. The plant numbers allow for plants to be spaced according to their growth habit and potential mature size. Exact plant locations will be confirmed prior to construction.