


<div><div>DRAWN BY</div><div>Unit 20</div><div>12 Phillip Mall</div><div>West Pymble 2073</div><div>Phone 9440 5451    Facsimile 9402 6499</div><div>ABN 97 077 163 663</div><div>Fellow of Australian Institute of Landscape Designers and Managers</div></div> <div><div>outside</div><div>LIVING</div></div> <div><div>NOTES TO THE PLAN</div><div>THIS PLAN IS TO BE READ AS PART OF A COMPLETE SET OF DRAWINGS RELATING TO THE PROPOSED DEVELOPMENT</div><div>THIS PLAN RELATES TO A SPECIFIC DEVELOPMENT INFORMATION RELATING TO THE DEVELOPMENT NEEDS TO BE CONFIRMED ON SITE PRIOR TO CONSTRUCTION</div><div>ALL MEASUREMENTS ARE IN MILLIMETRES UNLESS OTHERWISE INDICATED</div></div> <div><div>CLIENT</div><div>PHILIPSZ RESIDENCE</div><div>SITE</div><div>19 MONS ROAD</div><div>NORTH BALGOWLAH</div></div> <div><div>DRAWING</div><div>LANDSCAPE CONCEPT PLAN</div><div>PROJECT</div><div>PROPOSED SWIMMING POOL &amp; LANDSCAPING</div></div> <div><div>Date of Issue</div><div>A 16.03.22</div><div>B 12.05.22</div></div> <tr><td><div><div>JOB No</div><div>22-13</div></div><div><div>ISSUE</div><div>B</div></div><div><div>DWG No</div><div>11</div></div></td></tr> <tr><td></td></tr>	<div><div>JOB No</div><div>22-13</div></div> <div><div>ISSUE</div><div>B</div></div> <div><div>DWG No</div><div>11</div></div>	
	<div><div>JOB No</div><div>22-13</div></div> <div><div>ISSUE</div><div>B</div></div> <div><div>DWG No</div><div>11</div></div>	



DRAWN BY  
Unit 20  
12 Phillip Mall  
West Pymble 2073

Phone 9440 5451 Facsimile 9402 6499  
ABN 97 077 163 663  
Fellow of Australian Institute of Landscape Designers and Managers

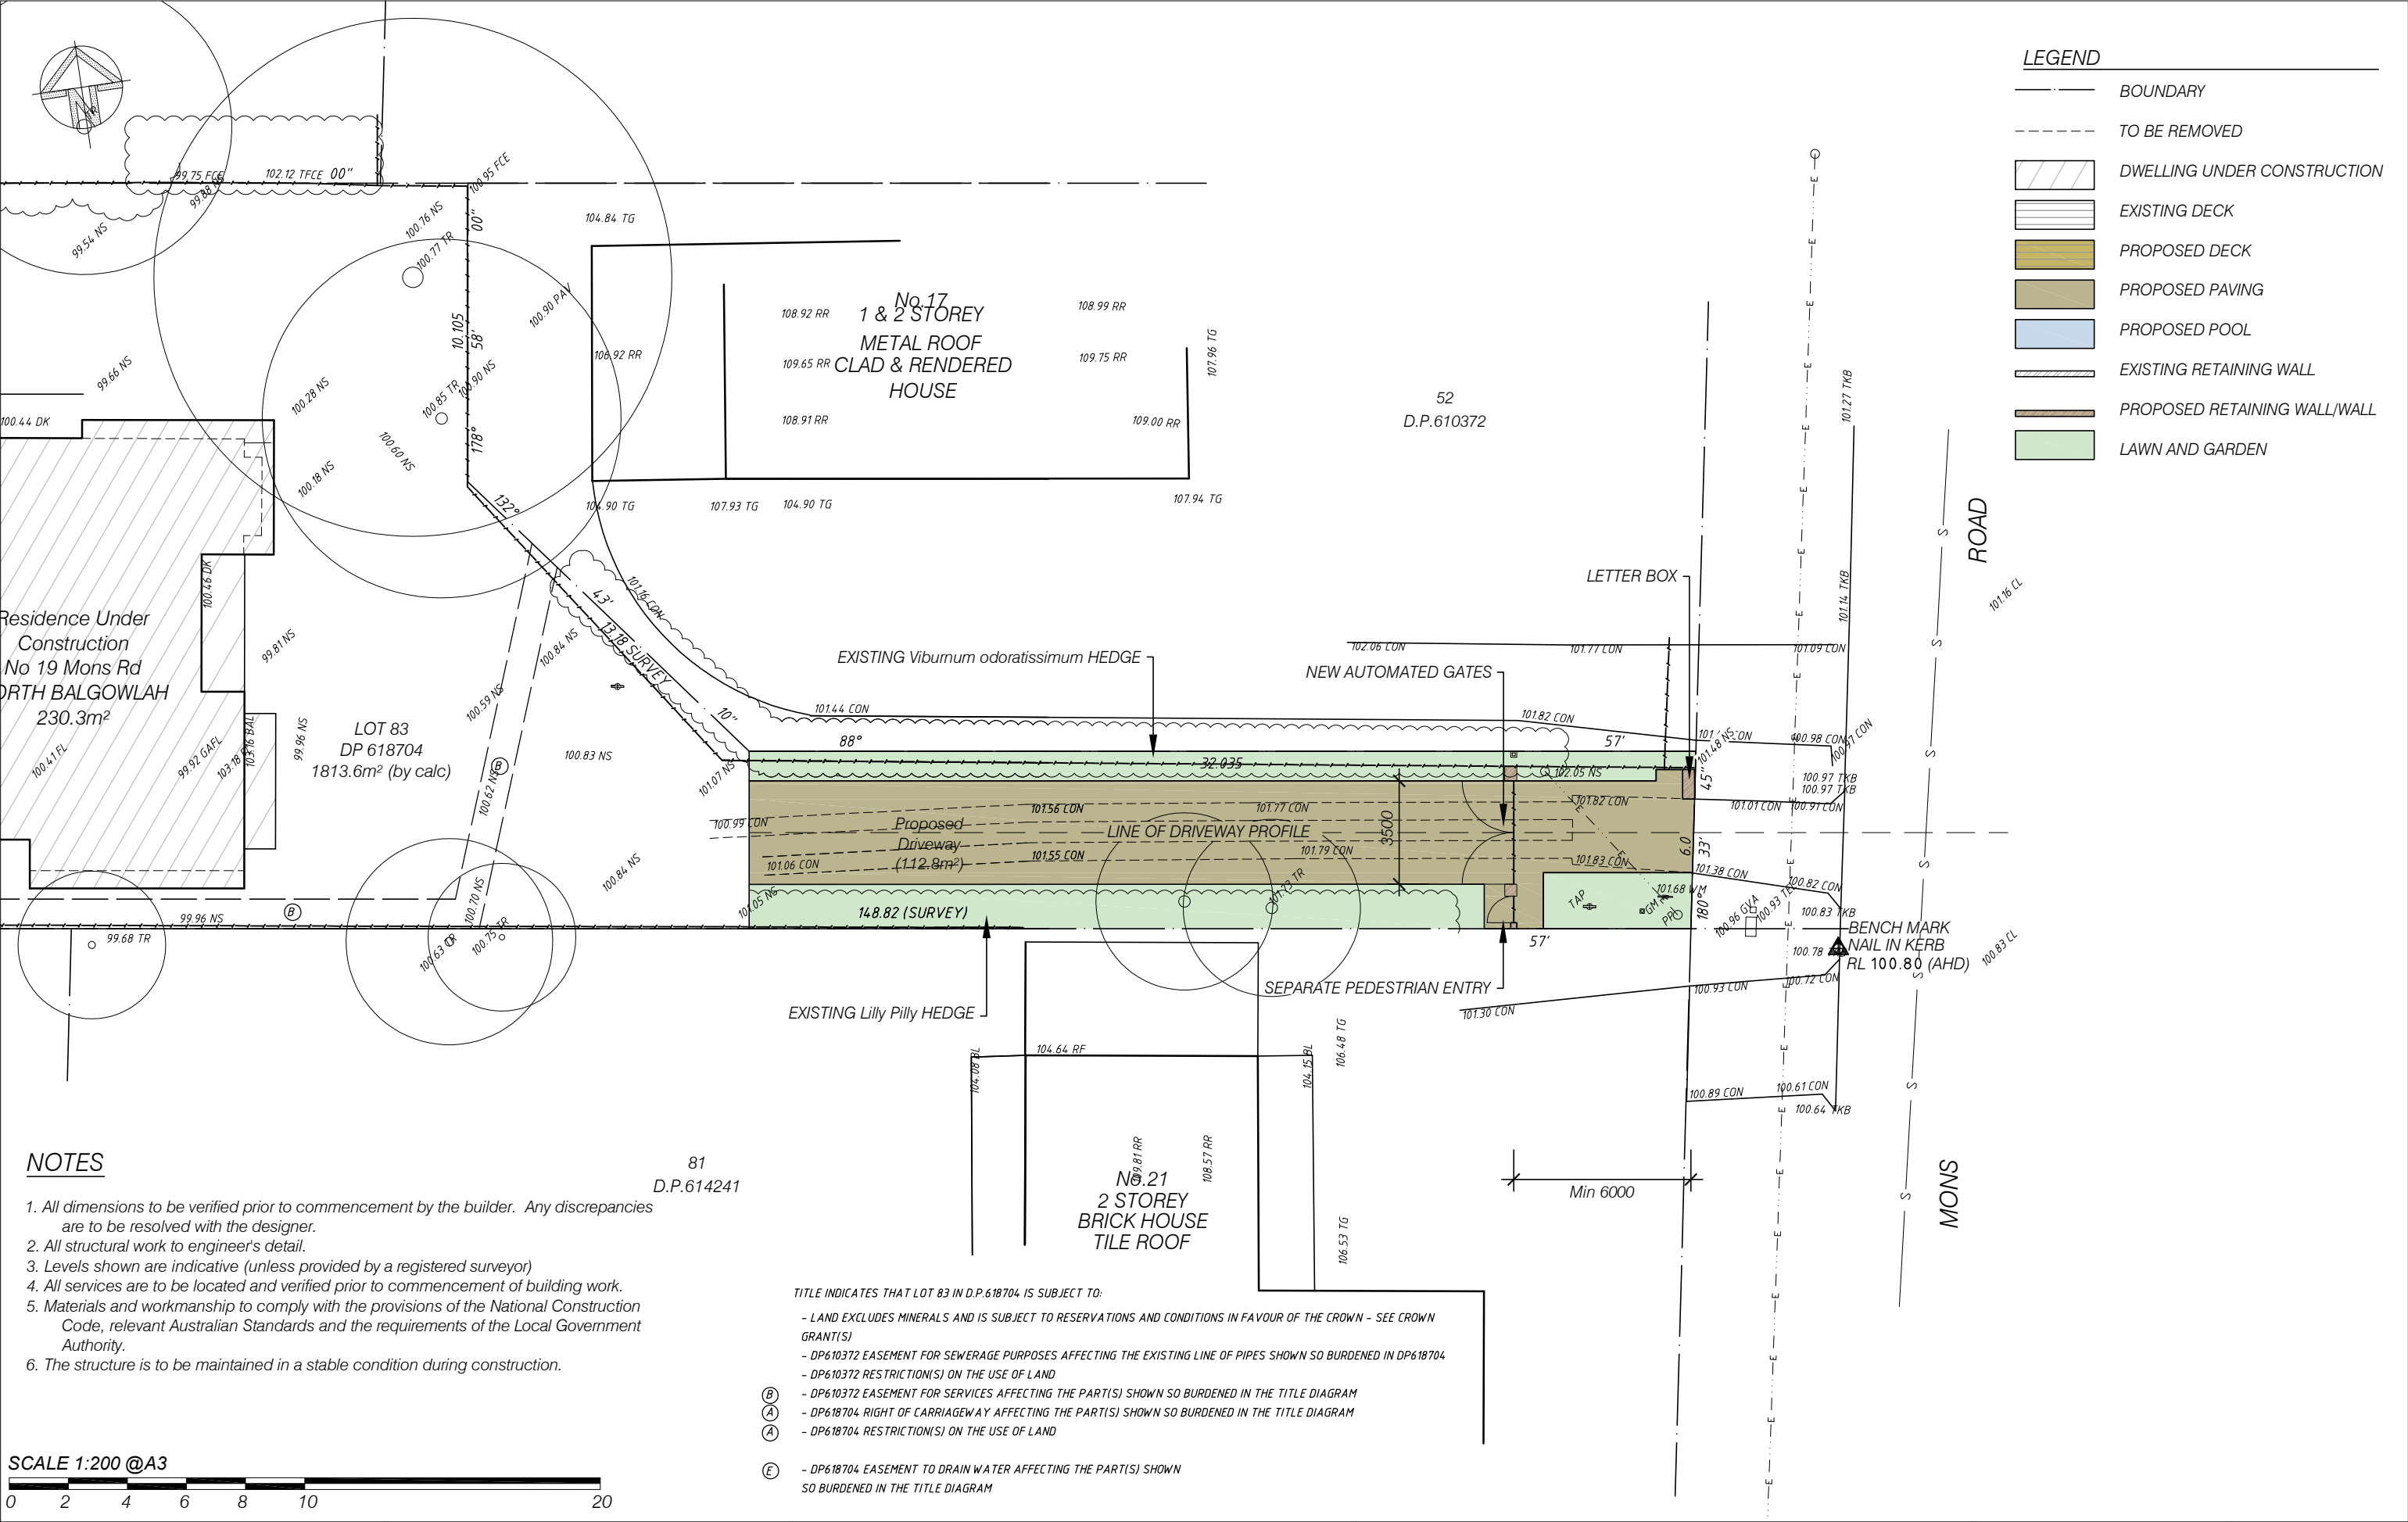

**NOTES TO THE PLAN**

THIS PLAN IS TO BE READ AS PART OF A COMPLETE SET OF DRAWINGS RELATING TO THE PROPOSED DEVELOPMENT

THIS PLAN RELATES TO A SPECIFIC DEVELOPMENT INFORMATION RELATING TO THE DEVELOPMENT NEEDS TO BE CONFIRMED ON SITE PRIOR TO CONSTRUCTION

ALL MEASUREMENTS ARE IN MILLIMETRES UNLESS OTHERWISE INDICATED

CLIENT  
**PHILIPSZ RESIDENCE**  
SITE  
**19 MONS ROAD**  
**NORTH BALGOWLAH**

DRAWING  
**LANDSCAPE CONCEPT PLAN - Access Handle A**  
PROJECT  
**PROPOSED SWIMMING POOL & LANDSCAPING**

Date of Issue  
**A 16.03.22**  
**B 12.05.22**

JOB No  
**22-13**

ISSUE  
**B**

DWG No  
**12**