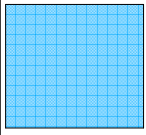
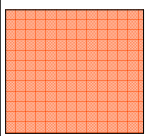
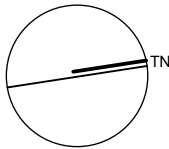
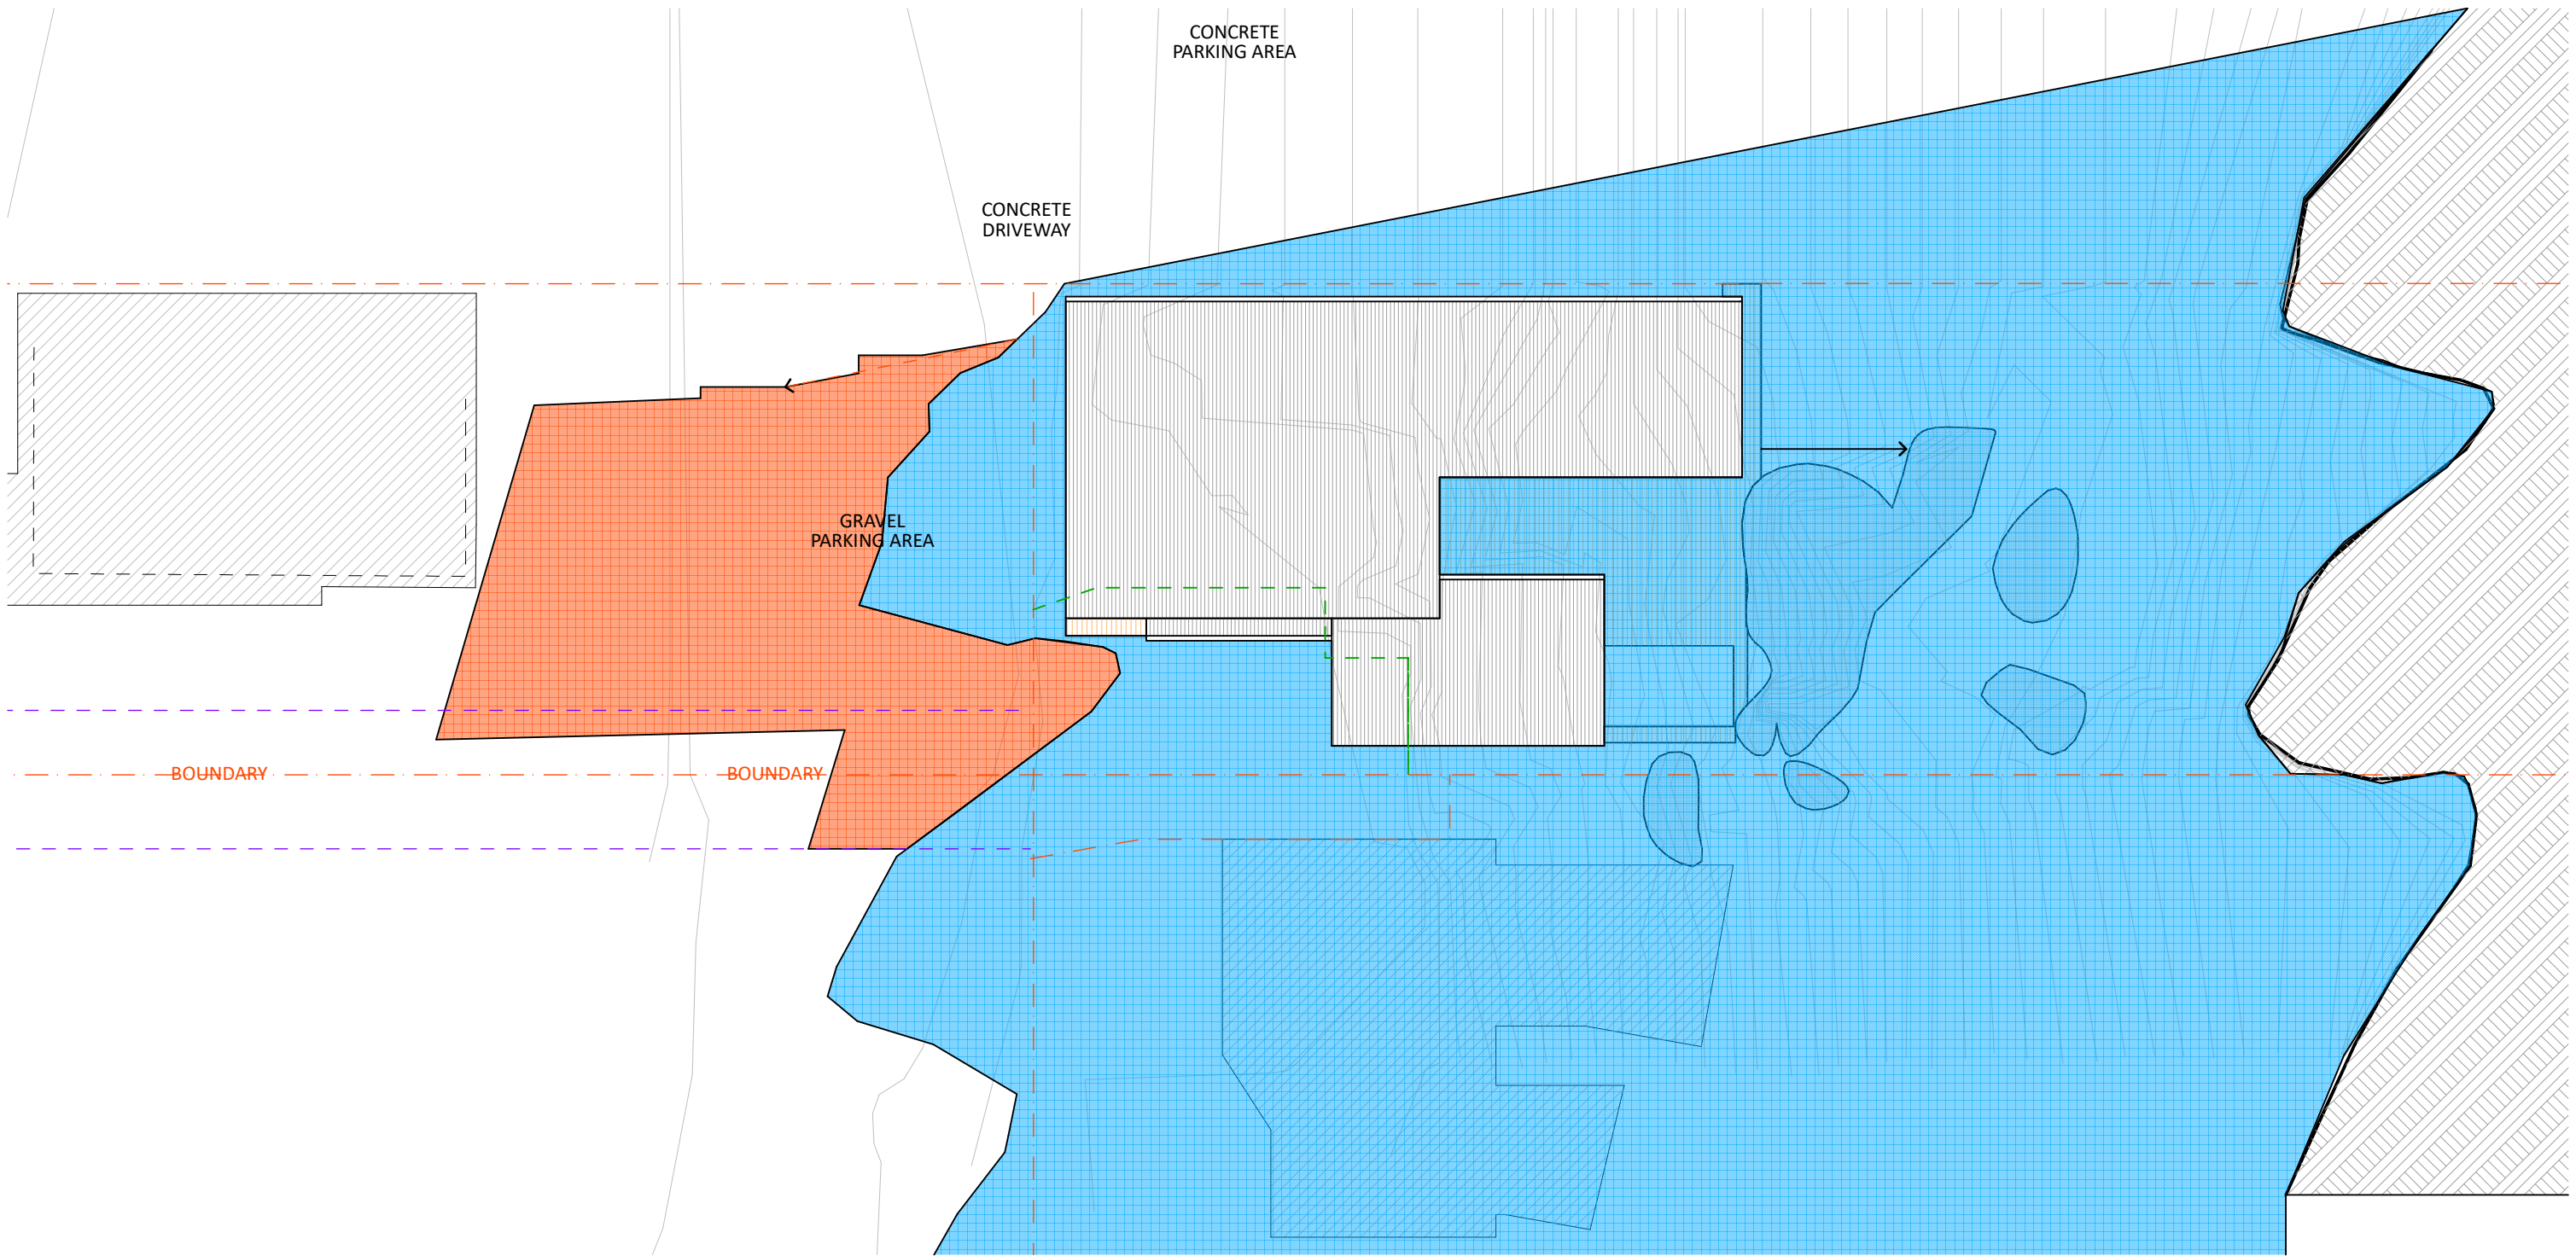


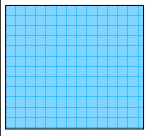
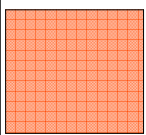
WINTER SHADOWS 9AM  
SCALE 1:200

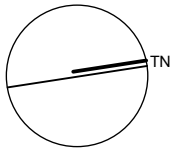
KEY	
	EXISTING SHADOW
	PROPOSED SHADOW

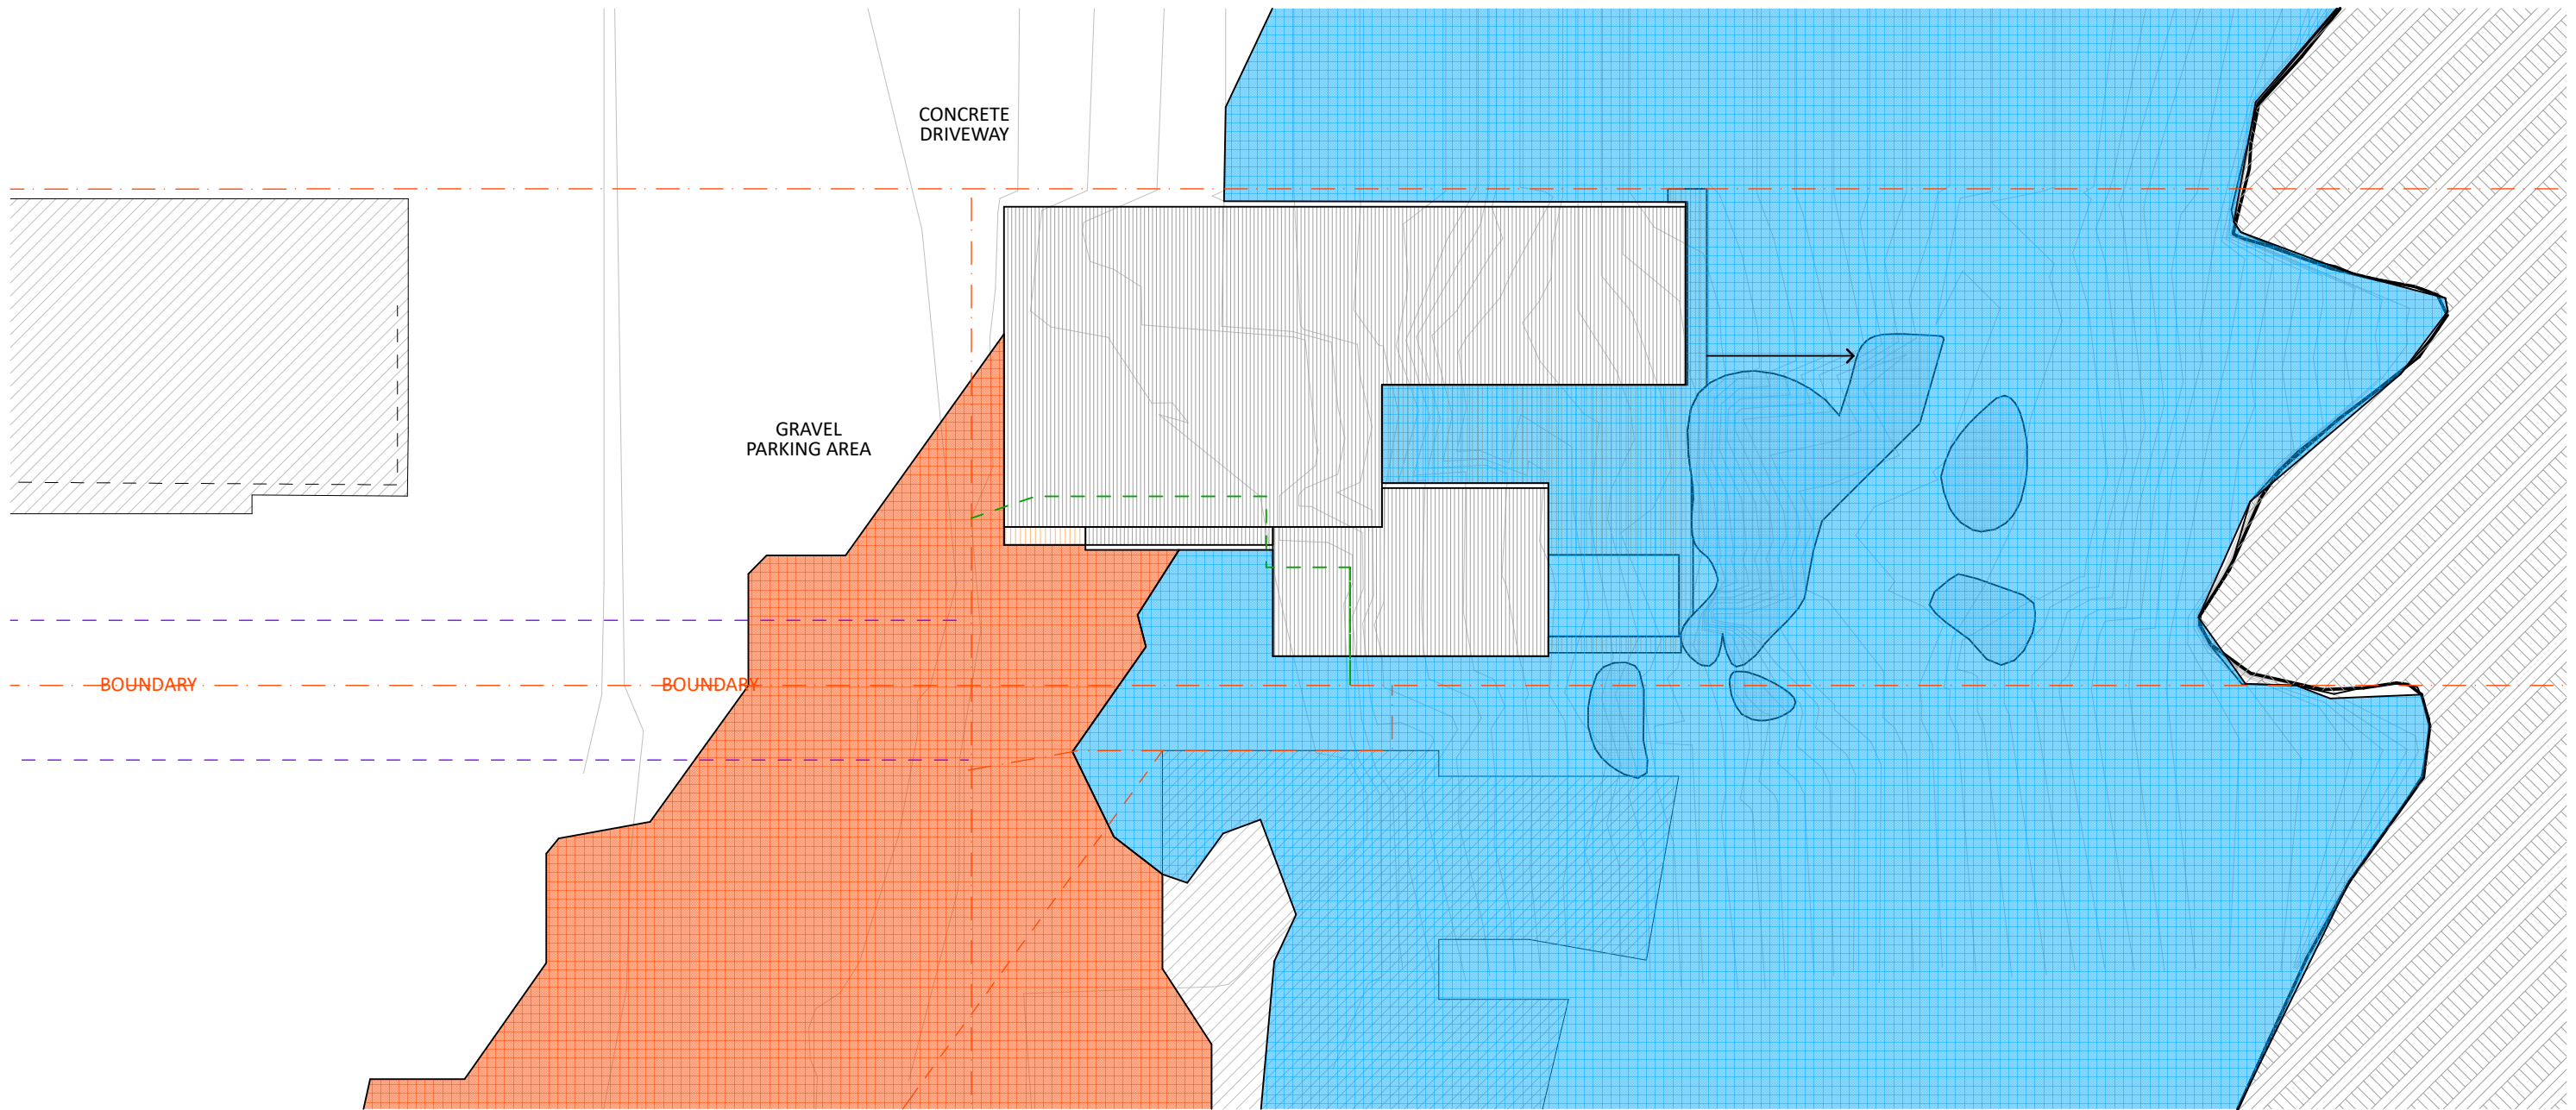
REV	DESCRIPTION	DATE	<p>NORTH</p>  <p>DO NOT SCALE DRAWINGS. USE FIGURED DIMENSIONS ONLY. VERIFY ALL DIMENSIONS ON SITE. REFER ANY DISCREPANCIES TO THE DESIGNER.</p> <p>THIS DRAWING, THE INFORMATION ON IT AND THE DESIGN ARE COPYRIGHT OF THODEY DESIGN.</p>	CLIENT	PROJECT ADDRESS	DESIGNER	TITLE		
C	DA SET	20/11/19		GEOFF DAVIS	106A WAKEHURST PARKWAY, ELANORA HEIGHTS.	<b>Thodey Design</b> <small>ABN:54 532 442 622 12 WREXHAM RD, THIRROUL, NSW, 2515.</small>			
B	REVISED SD	15/11/19			LOT 10, DP 1014199	Shaun Thodey 0412627455 shaun@thodeydesign.com	DRAWN SJT	FLOT DATE	SCALE <b>TO SCALE @ A3</b>
A	PRELIM SD	07/11/19			<b>SITE AREA: 1162.6M2</b>		CHECKED SJT	JOB NO.	DWG NO.



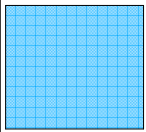
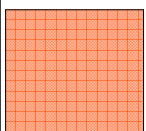
WINTER SHADOWS 12PM  
SCALE 1:200

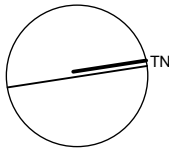
KEY	
	EXISTING SHADOW
	PROPOSED SHADOW

REV	DESCRIPTION	DATE	NORTH	CLIENT	PROJECT ADDRESS	DESIGNER	TITLE			
C	DA SET	20/11/19		GEOFF DAVIS	106A WAKEHURST PARKWAY, ELANORA HEIGHTS. LOT 10, DP 1014199 <b>SITE AREA: 1162.6M2</b>	<b>Thodey Design</b> <small>ABN:54 532 442 622 12 WREXHAM RD, THIRROUL, NSW, 2515.</small> Shaun Thodey 0412627455 shaun@thodeydesign.com	DRAWN SJT	FLOT DATE	SCALE <b>TO SCALE @ A3</b>	
B	REVISED SD	15/11/19					CHECKED SJT	JOB NO.	DWG NO.	REV
A	PRELIM SD	07/11/19					<small>DO NOT SCALE DRAWINGS. USE FIGURED DIMENSIONS ONLY. VERIFY ALL DIMENSIONS ON SITE. REFER ANY DISCREPANCIES TO THE DESIGNER. THIS DRAWING, THE INFORMATION ON IT AND THE DESIGN ARE COPYRIGHT OF THODEY DESIGN.</small>			



WINTER SHADOWS 3PM  
SCALE 1:200

KEY	
	EXISTING SHADOW
	PROPOSED SHADOW

REV	DESCRIPTION	DATE	NORTH	CLIENT	PROJECT ADDRESS	DESIGNER	TITLE			
C	DA SET	20/11/19		GEOFF DAVIS	106A WAKEHURST PARKWAY, ELANORA HEIGHTS. LOT 10, DP 1014199 <b>SITE AREA: 1162.6M2</b>	<b>Thodey Design</b> <small>ABN:54 532 442 622 12 WREXHAM RD, THIRROUL, NSW, 2515.</small>	DRAWN	FLOT DATE	SCALE	<b>TO SCALE @ A3</b>
B	REVISED SD	15/11/19					CHECKED	JOB NO.	DWG NO.	
A	PRELIM SD	07/11/19					<small>DO NOT SCALE DRAWINGS. USE FIGURED DIMENSIONS ONLY. VERIFY ALL DIMENSIONS ON SITE. REFER ANY DISCREPANCIES TO THE DESIGNER.</small> <small>THIS DRAWING, THE INFORMATION ON IT AND THE DESIGN ARE COPYRIGHT OF THODEY DESIGN.</small>		Shaun Thodey 0412627455 shaun@thodeydesign.com	SJT SJT