




northern
beaches
council

**THIS PLAN IS TO BE READ IN
CONJUNCTION WITH
THE CONDITIONS OF DEVELOPMENT
CONSENT**

DA2021/2002

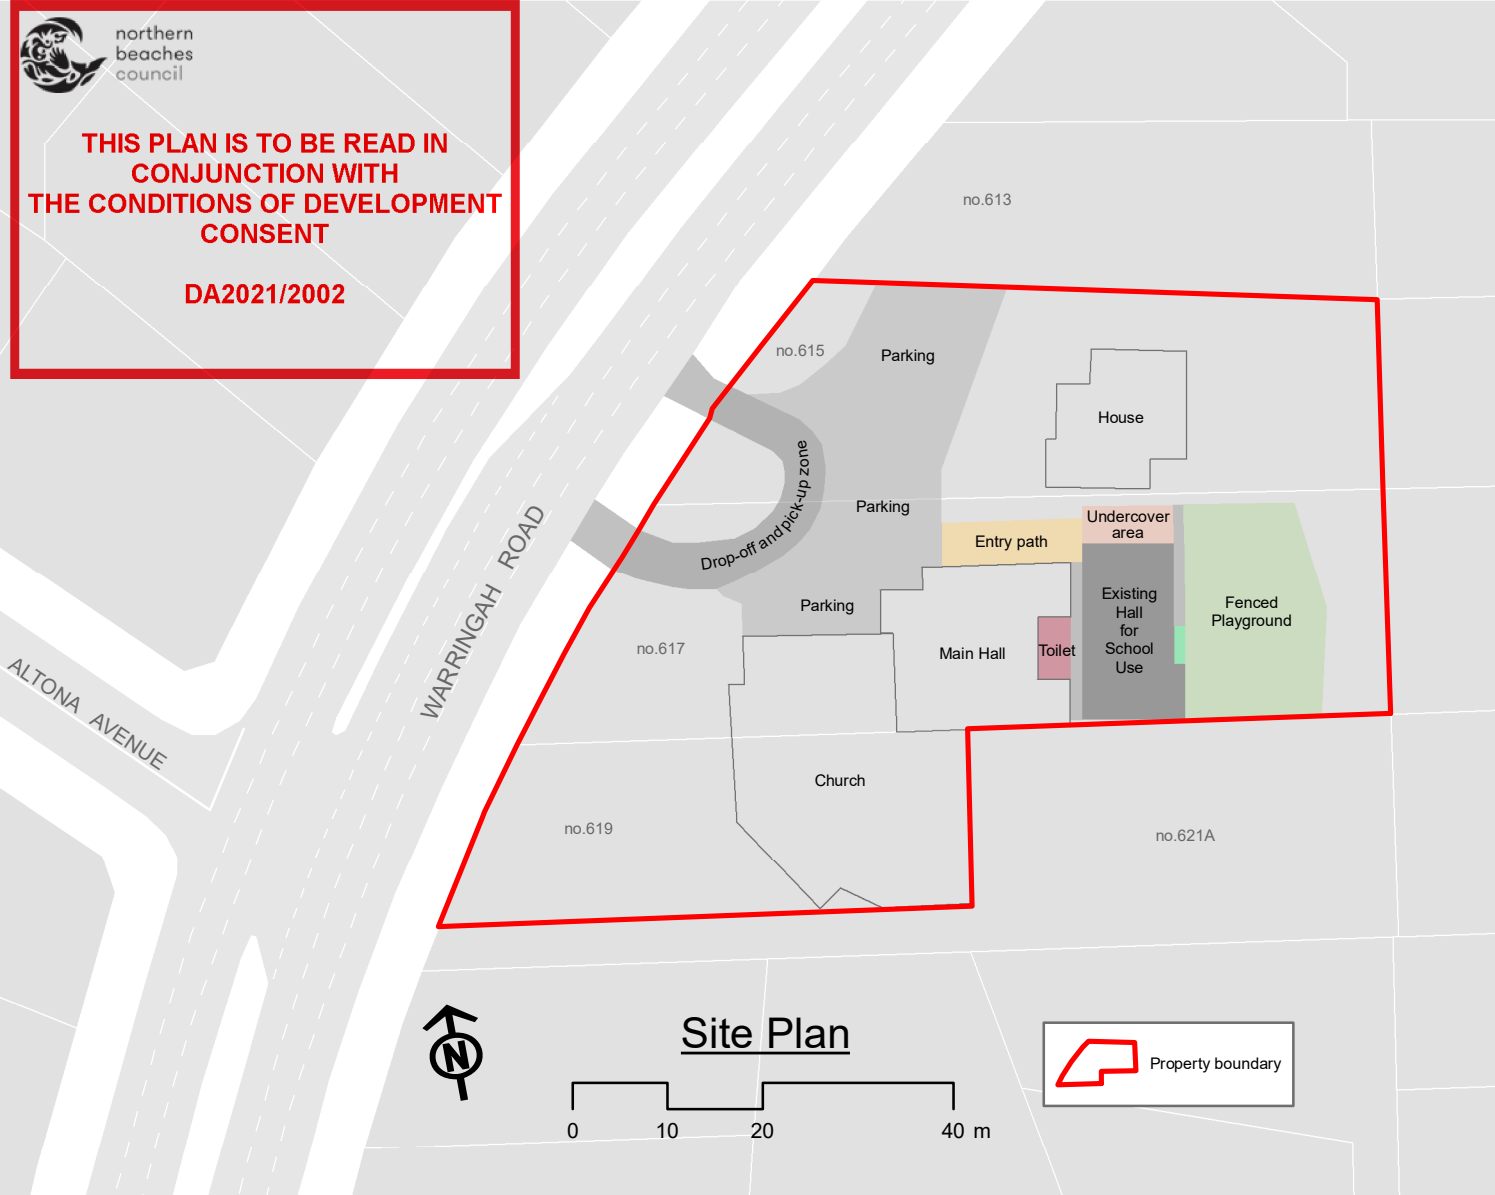

ALTONA AVENUE

WARRINGAH ROAD

Drop-off and pick-up zone

Parking

Parking

Parking

House

Entry path

Undercover area

Existing Hall for School Use

Fenced Playground

Main Hall

Toilet

Church

Site Plan



Property boundary



northern
beaches
council

**THIS PLAN IS TO BE READ IN
CONJUNCTION WITH
THE CONDITIONS OF DEVELOPMENT
CONSENT**

DA2021/2002

House

Undercover
area

Entry path

Storeroom

Kitchen
5.5m x 3m

Entry

Pathway

2nd
learning
area
11m x 3m

Fenced
Playground

Boys and Girls
Toilets

Pathway

Main
classroom
12.2m x 5.5m

Ramp

Entry

Undercover
Deck
5.7m x 4.3m

Storeroom
3m x 2.7m

Storeroom
3m x 2.7m



Floor Plan

