

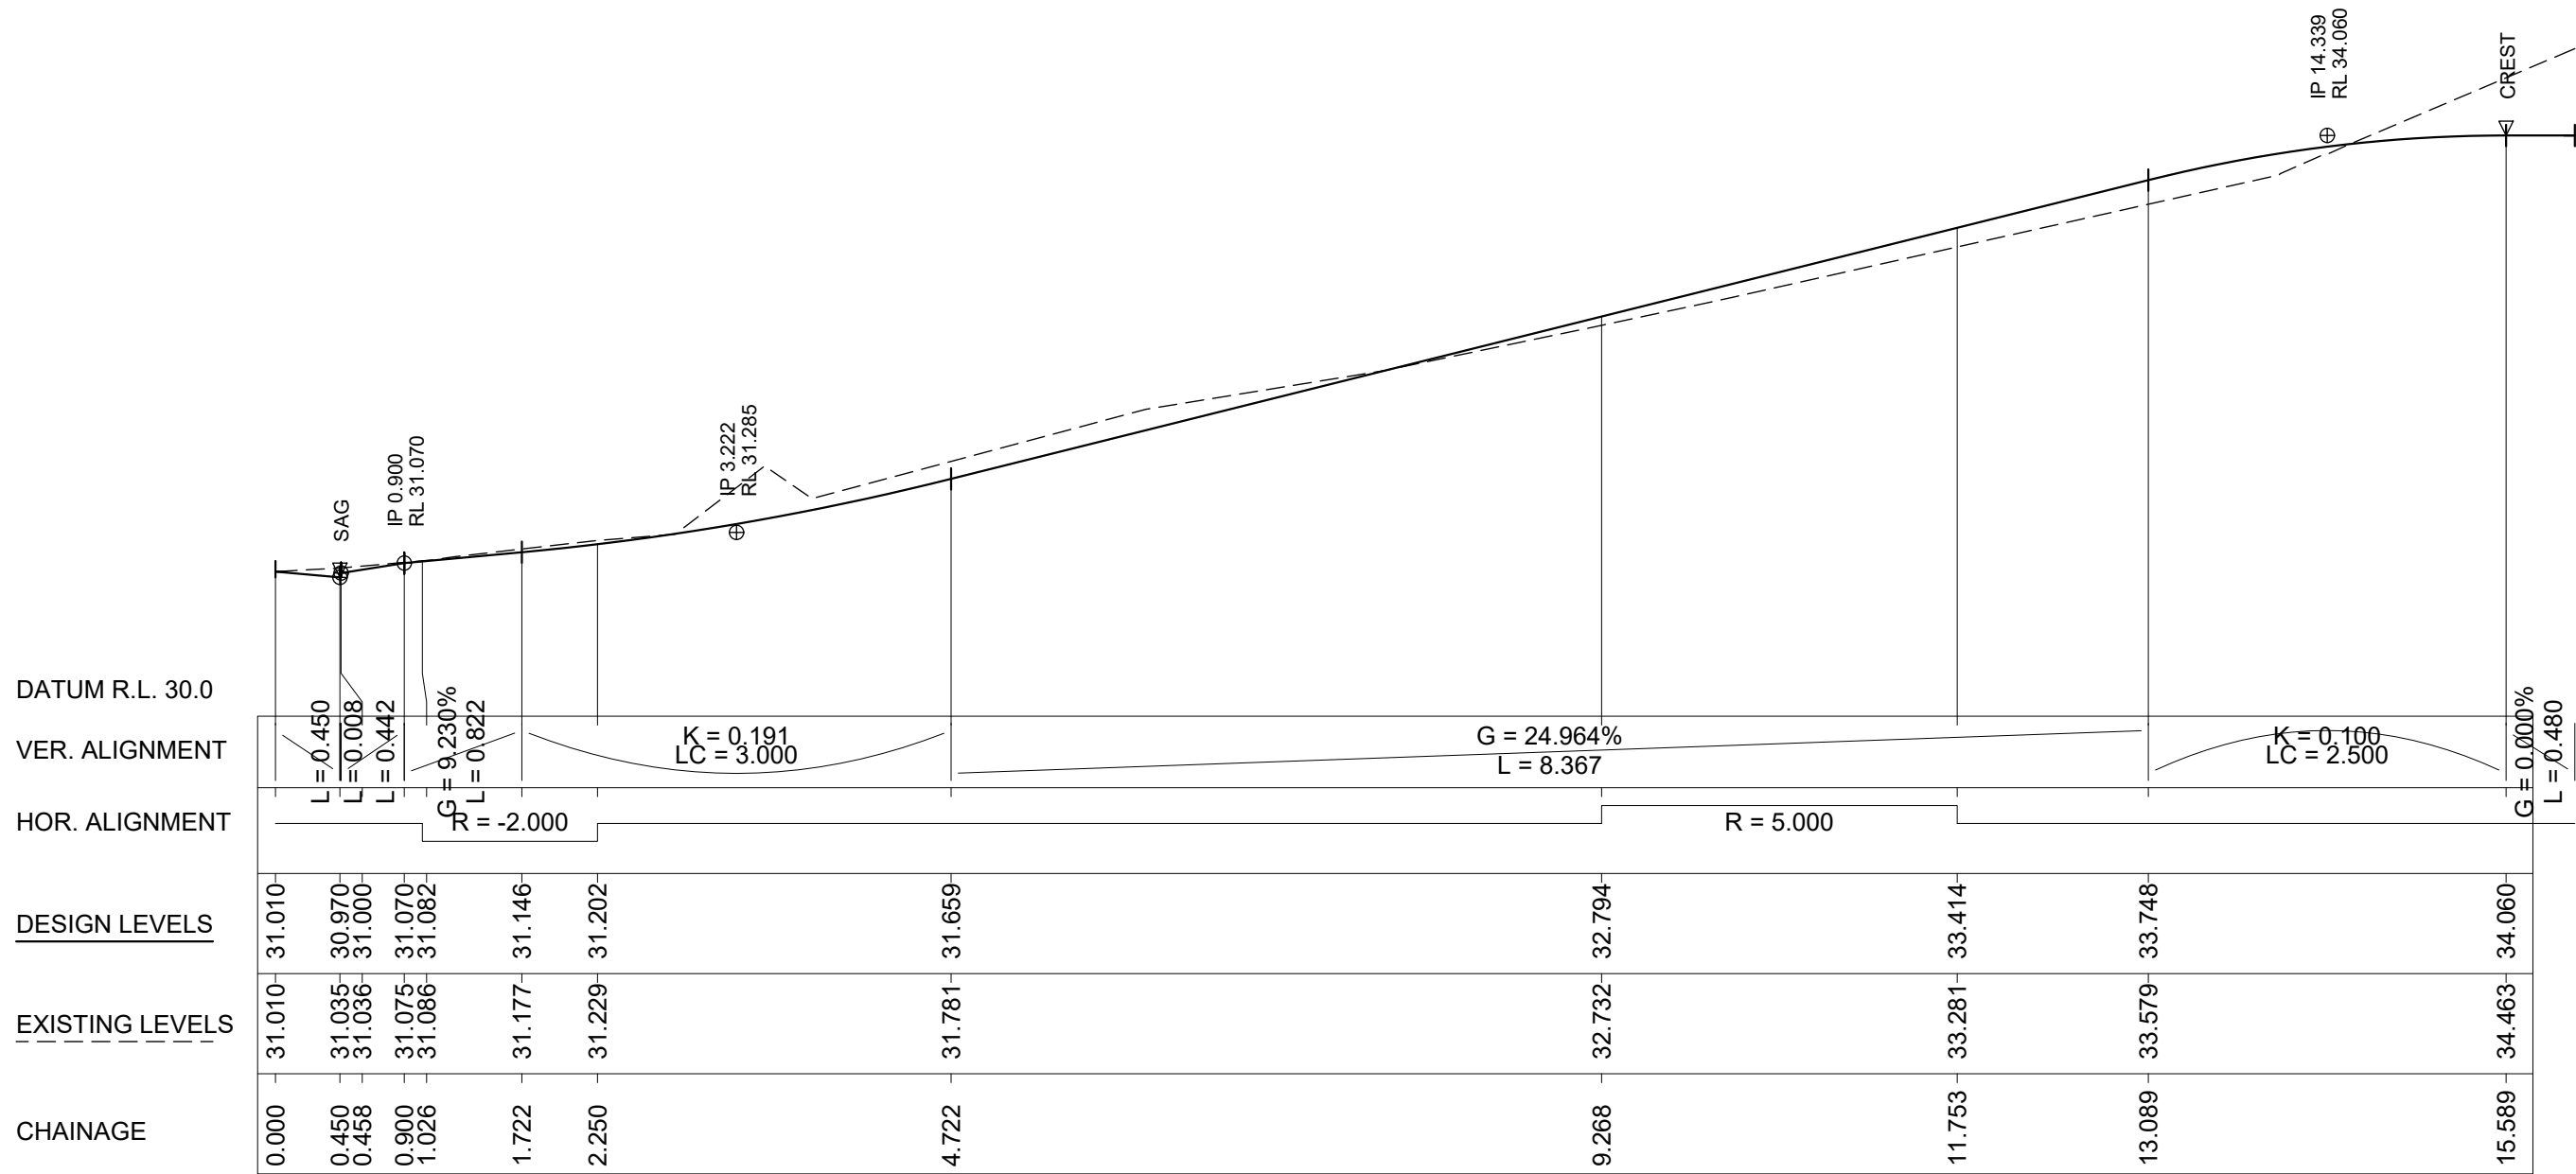
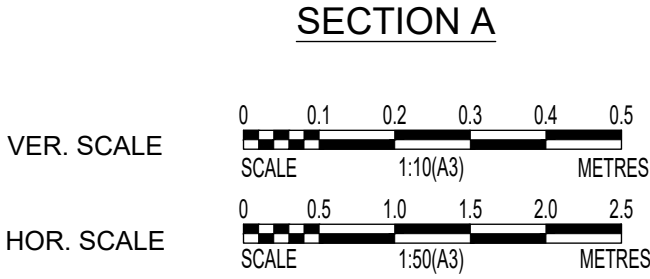


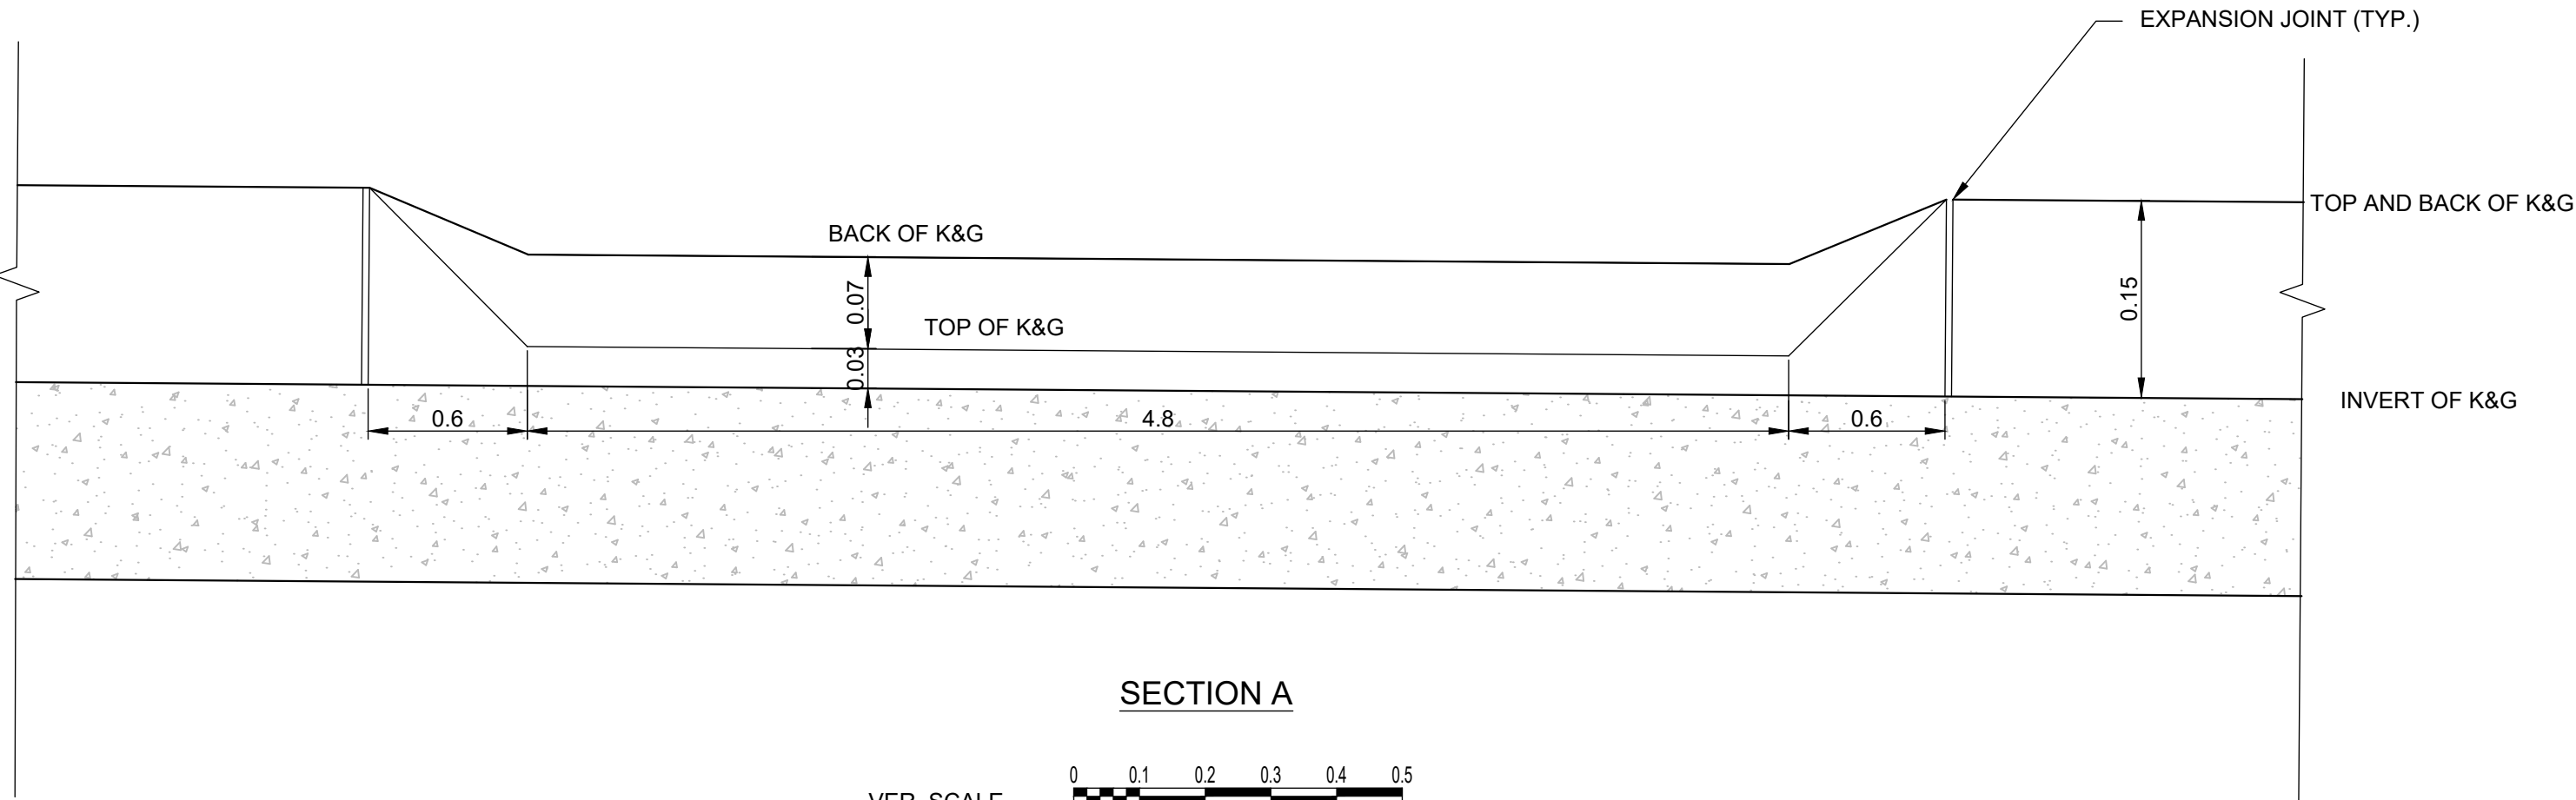

LONGITUDINAL SECTION - CONTROL DR10
HORIZONTAL SCALE 1:50
VERTICAL SCALE 1:50

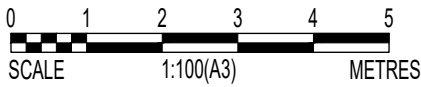

CONSTRUCTION CERTIFICATE

Rev	Description	By	Date
0	ISSUED FOR CONSTRUCTION CERTIFICATE	MKS	24.06.2021

Legend & Notes

MEASUREMENTS TO BE CONFIRMED
ON SITE, NO MEASUREMENTS TO BE
SCALED OFF DRAWINGS



Level 8, 269 Bigge Street, Liverpool NSW 2170, Australia
Ph: 02 8319 9449 - info@statiker.com.au - www.statiker.com.au

Client
MR & MRS WAKEFORD

Project
71 ALEXANDRA CRESCENT
BAYVIEW, NSW 2104

Drawing Title DRIVEWAY PLAN AND SECTION

Designed MKS Scale AS SHOWN

Drawn MKS Date 24.06.2021

Checked SD Rev 0

Drawing Number CI-01 Job