


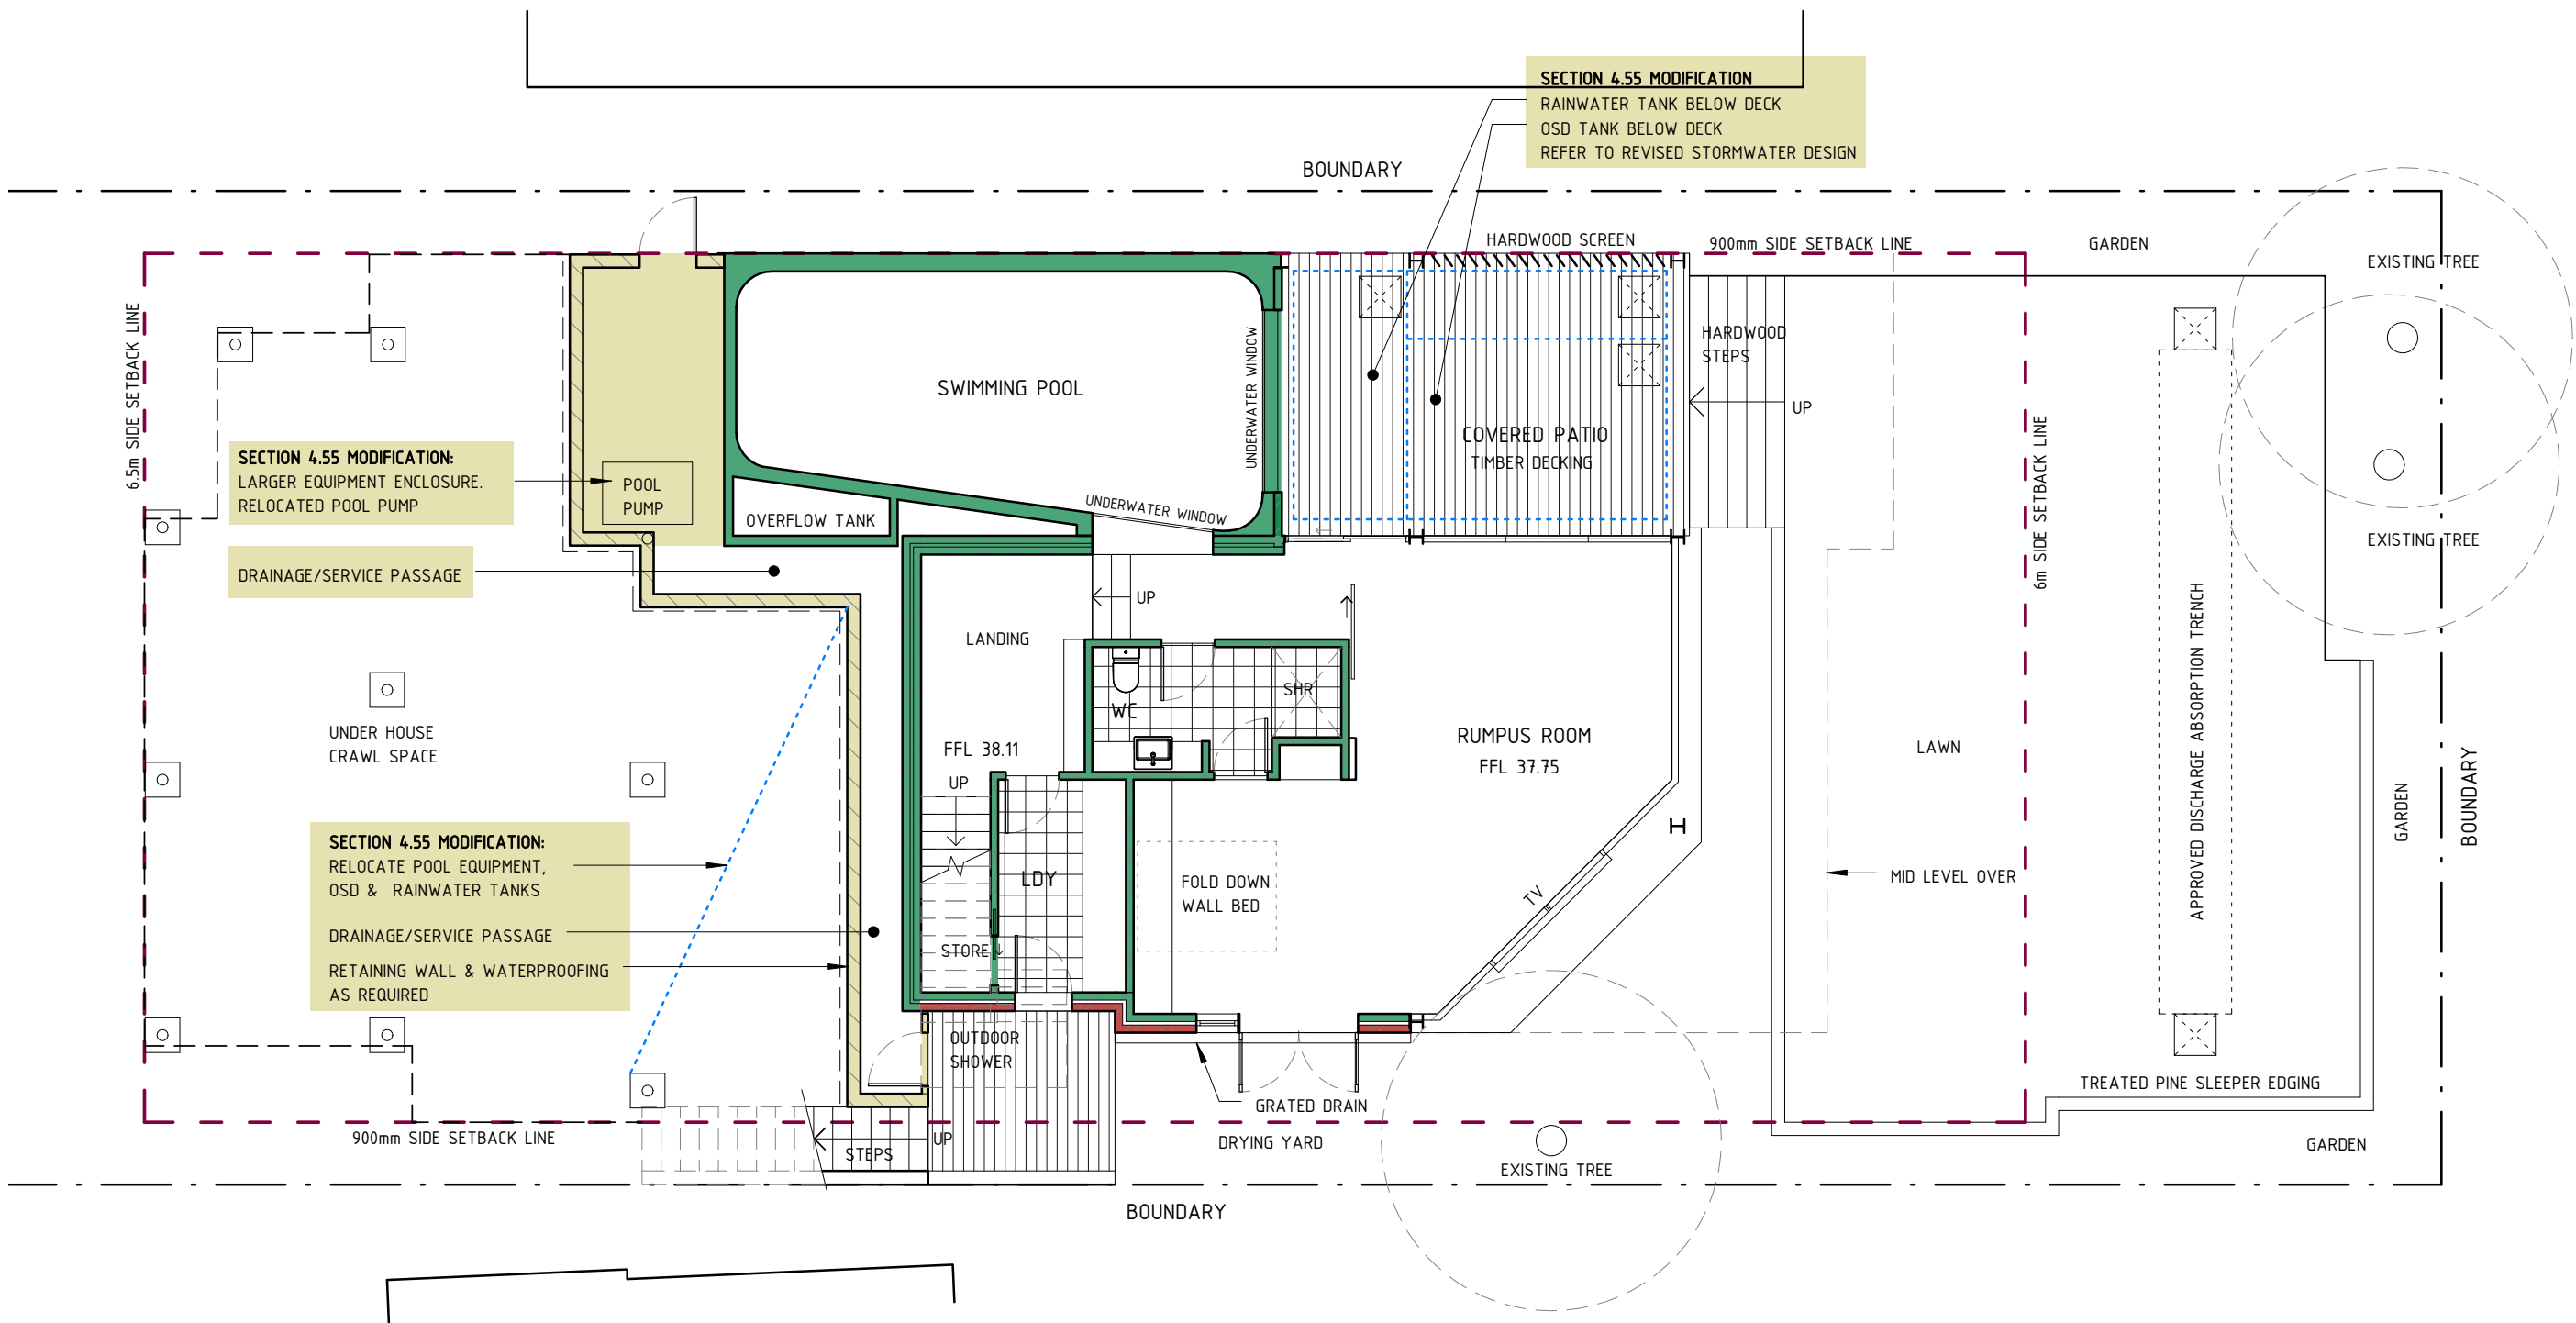

1	SECTION 4.55 MODIFICATION	11.01.2023
No	Revision Description	Date

 SCOPE ARCHITECTS 80 WEST ST BALGOWLAH NSW 2093 mail@scopearchitects.com.au ph: 9400 4554 www.scopearchitects.com.au	CLIENT KARINA & MATTHEW LEWIS	PROJECT NEW DEWELLING 139 HEADLAND RD NORTH CURL CURL 2099 LOT: 6 DP: 13900	DRAWING TITLE LOWER LEVEL	TRUE NORTH 	DRAWN Xu	PROJECT NO. 02216	DRAWING NO A02	REV NO 1
					SIZE A3	SCALE 1 : 100		