


Shadows

June 21st 9AM

1:200

Development Type	Issue	Amendments	Date	Client / Applicant	LOT	D.P	Scale	Sheet Size	ANTHONY LEWIS MOB : 0411 411 141 EMAIL : ajlewis@74ad.com.au
				EMMA WOZNIAK	2	245276	AS NOTED	A 2	
				Site Address	Drawn by	Date	Layout ID	Status	
ALTERATIONS AND ADDITIONS	A	Design Development	23.01.2024	34 LITTLE WILLANDRA ROAD CROMER NSW 2099	A J LEWIS	23 JAN 2024	A.08.1	C.D.C	

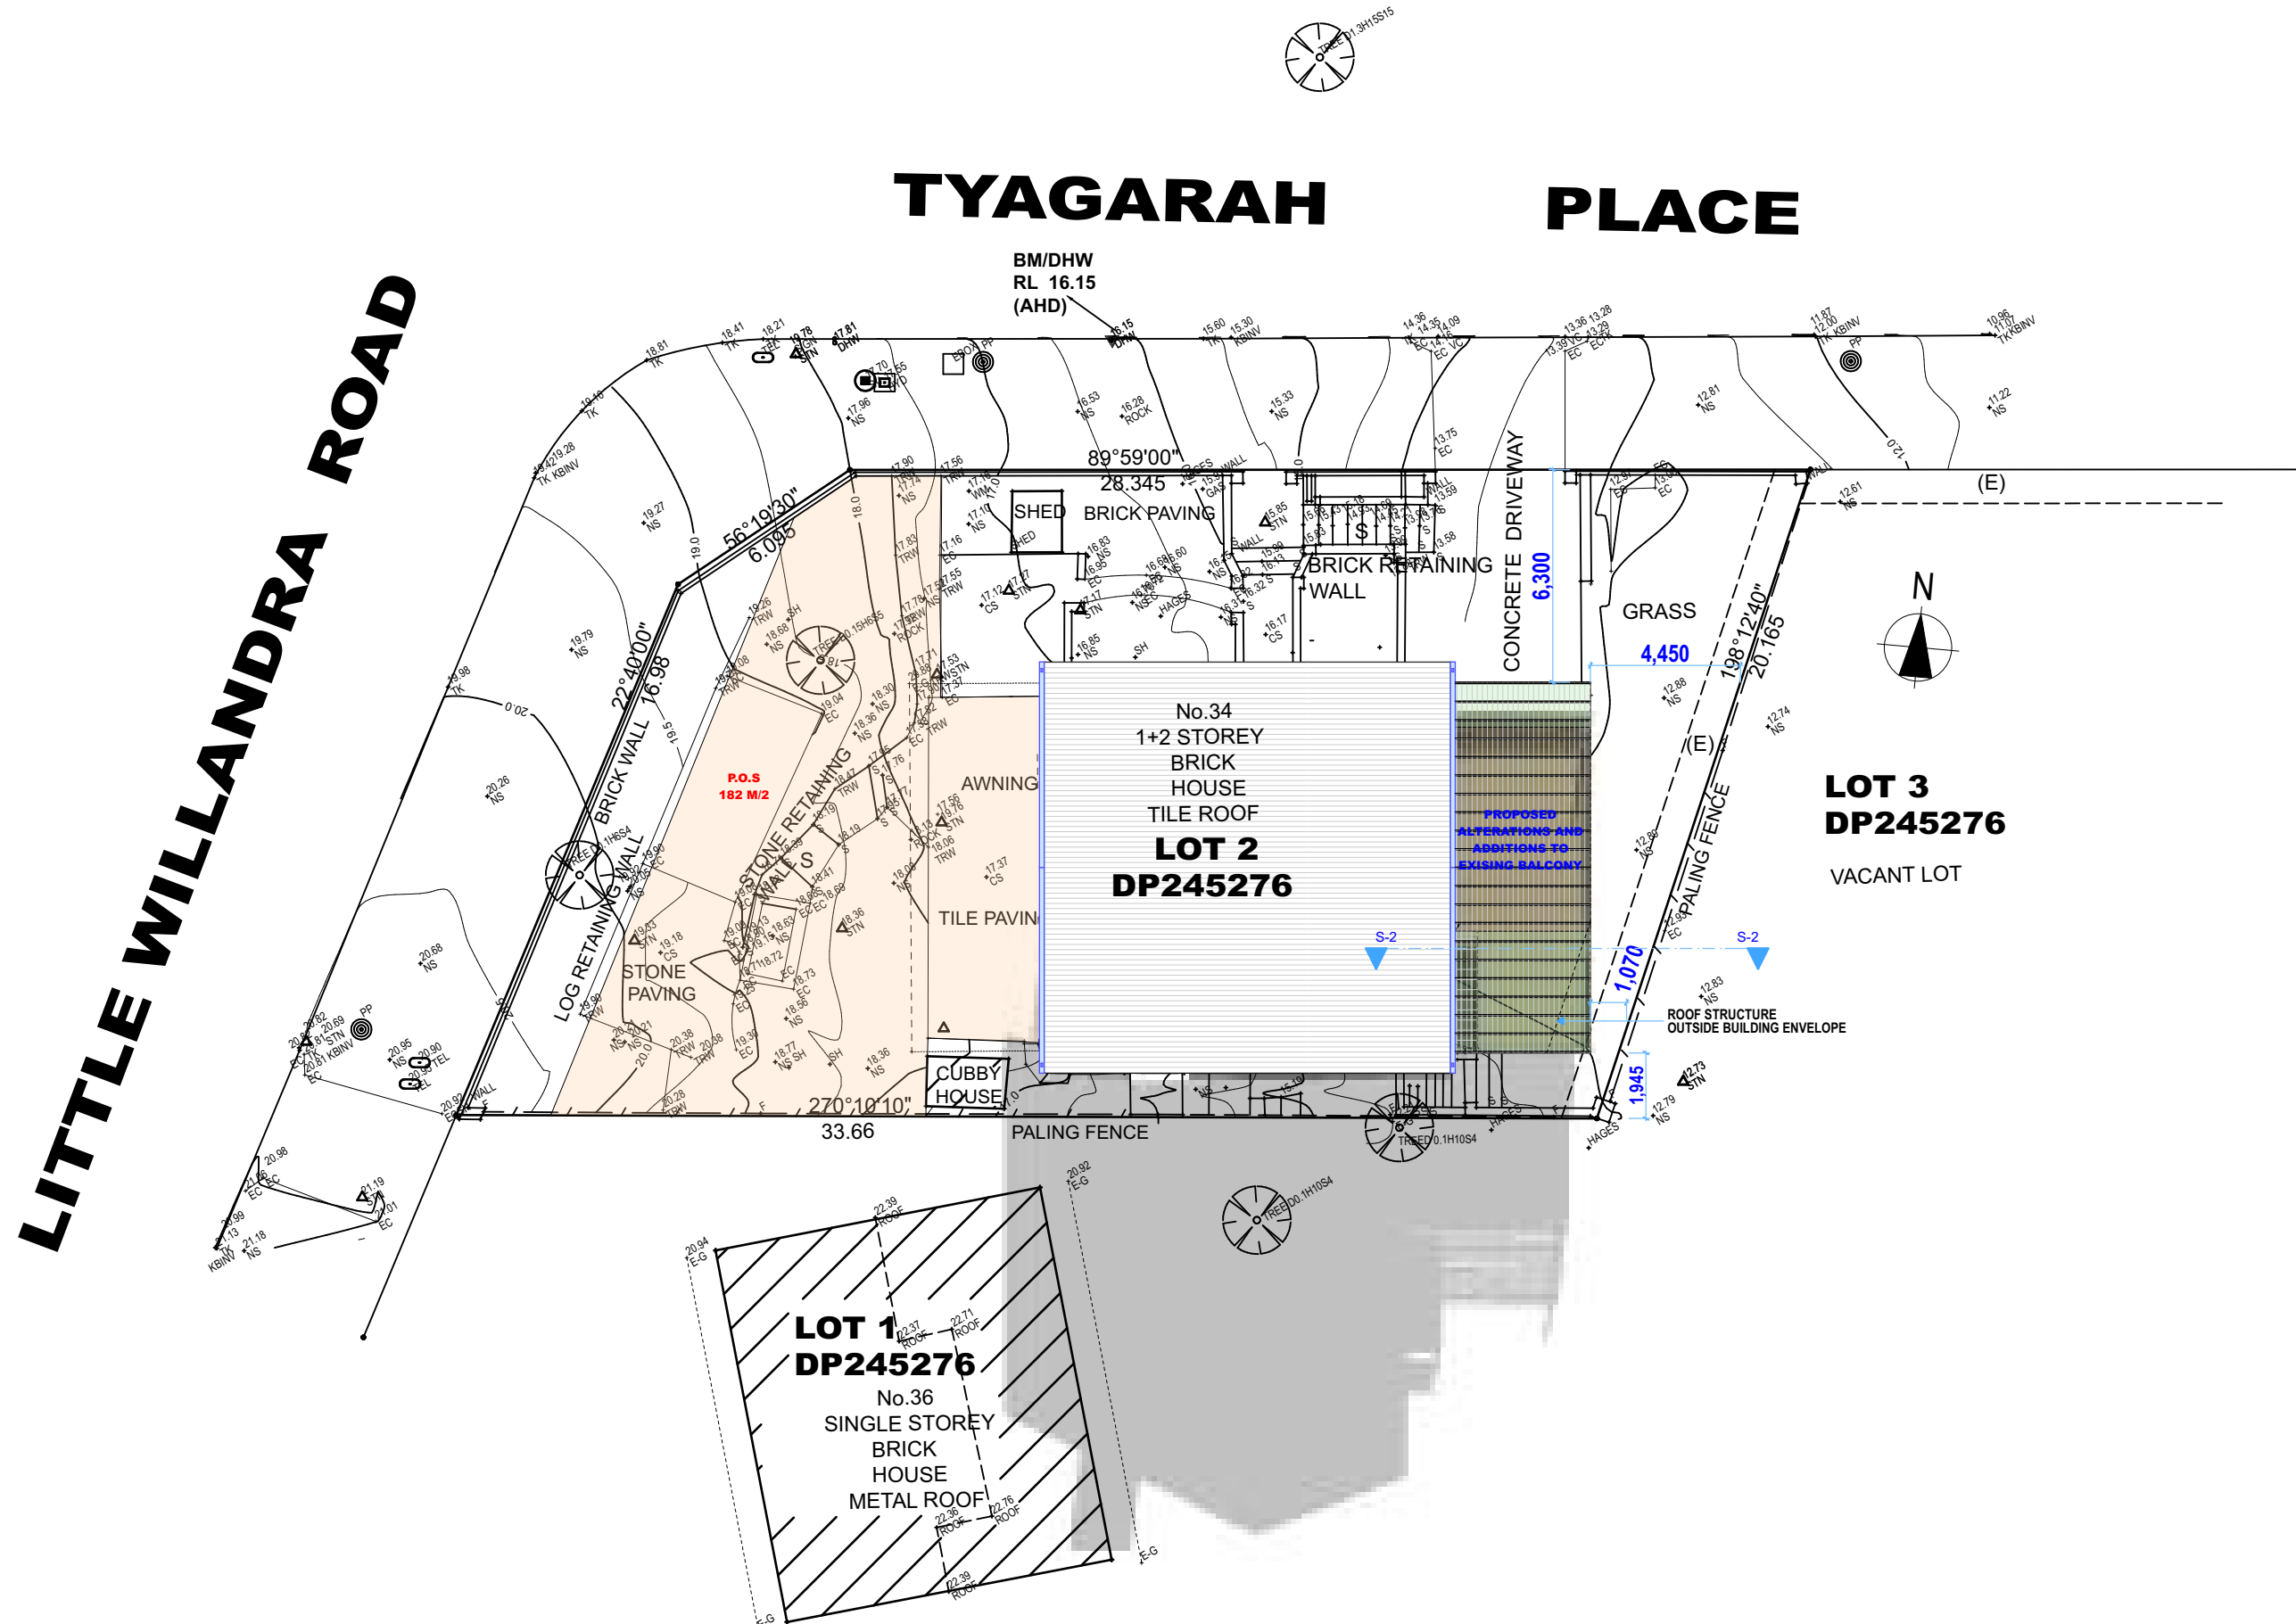


Shadows

June 21st - 12N

1:200

Development Type	Issue	Amendments	Date	Client / Applicant	LOT	D.P	Scale	Sheet Size	ANTHONY LEWIS MOB : 0411 411 141 EMAIL : ajlewis@74ad.com.au
	A	Design Development	23.01.2024	EMMA WOZNIAK	2	245276	AS NOTED	A 2	
ALTERATIONS AND ADDITIONS				Site Address	Drawn by	Date	Layout ID	Status	
				34 LITTLE WILLANDRA ROAD CROMER NSW 2099	A J LEWIS	23 JAN 2024	A.08.2	C.D.C	

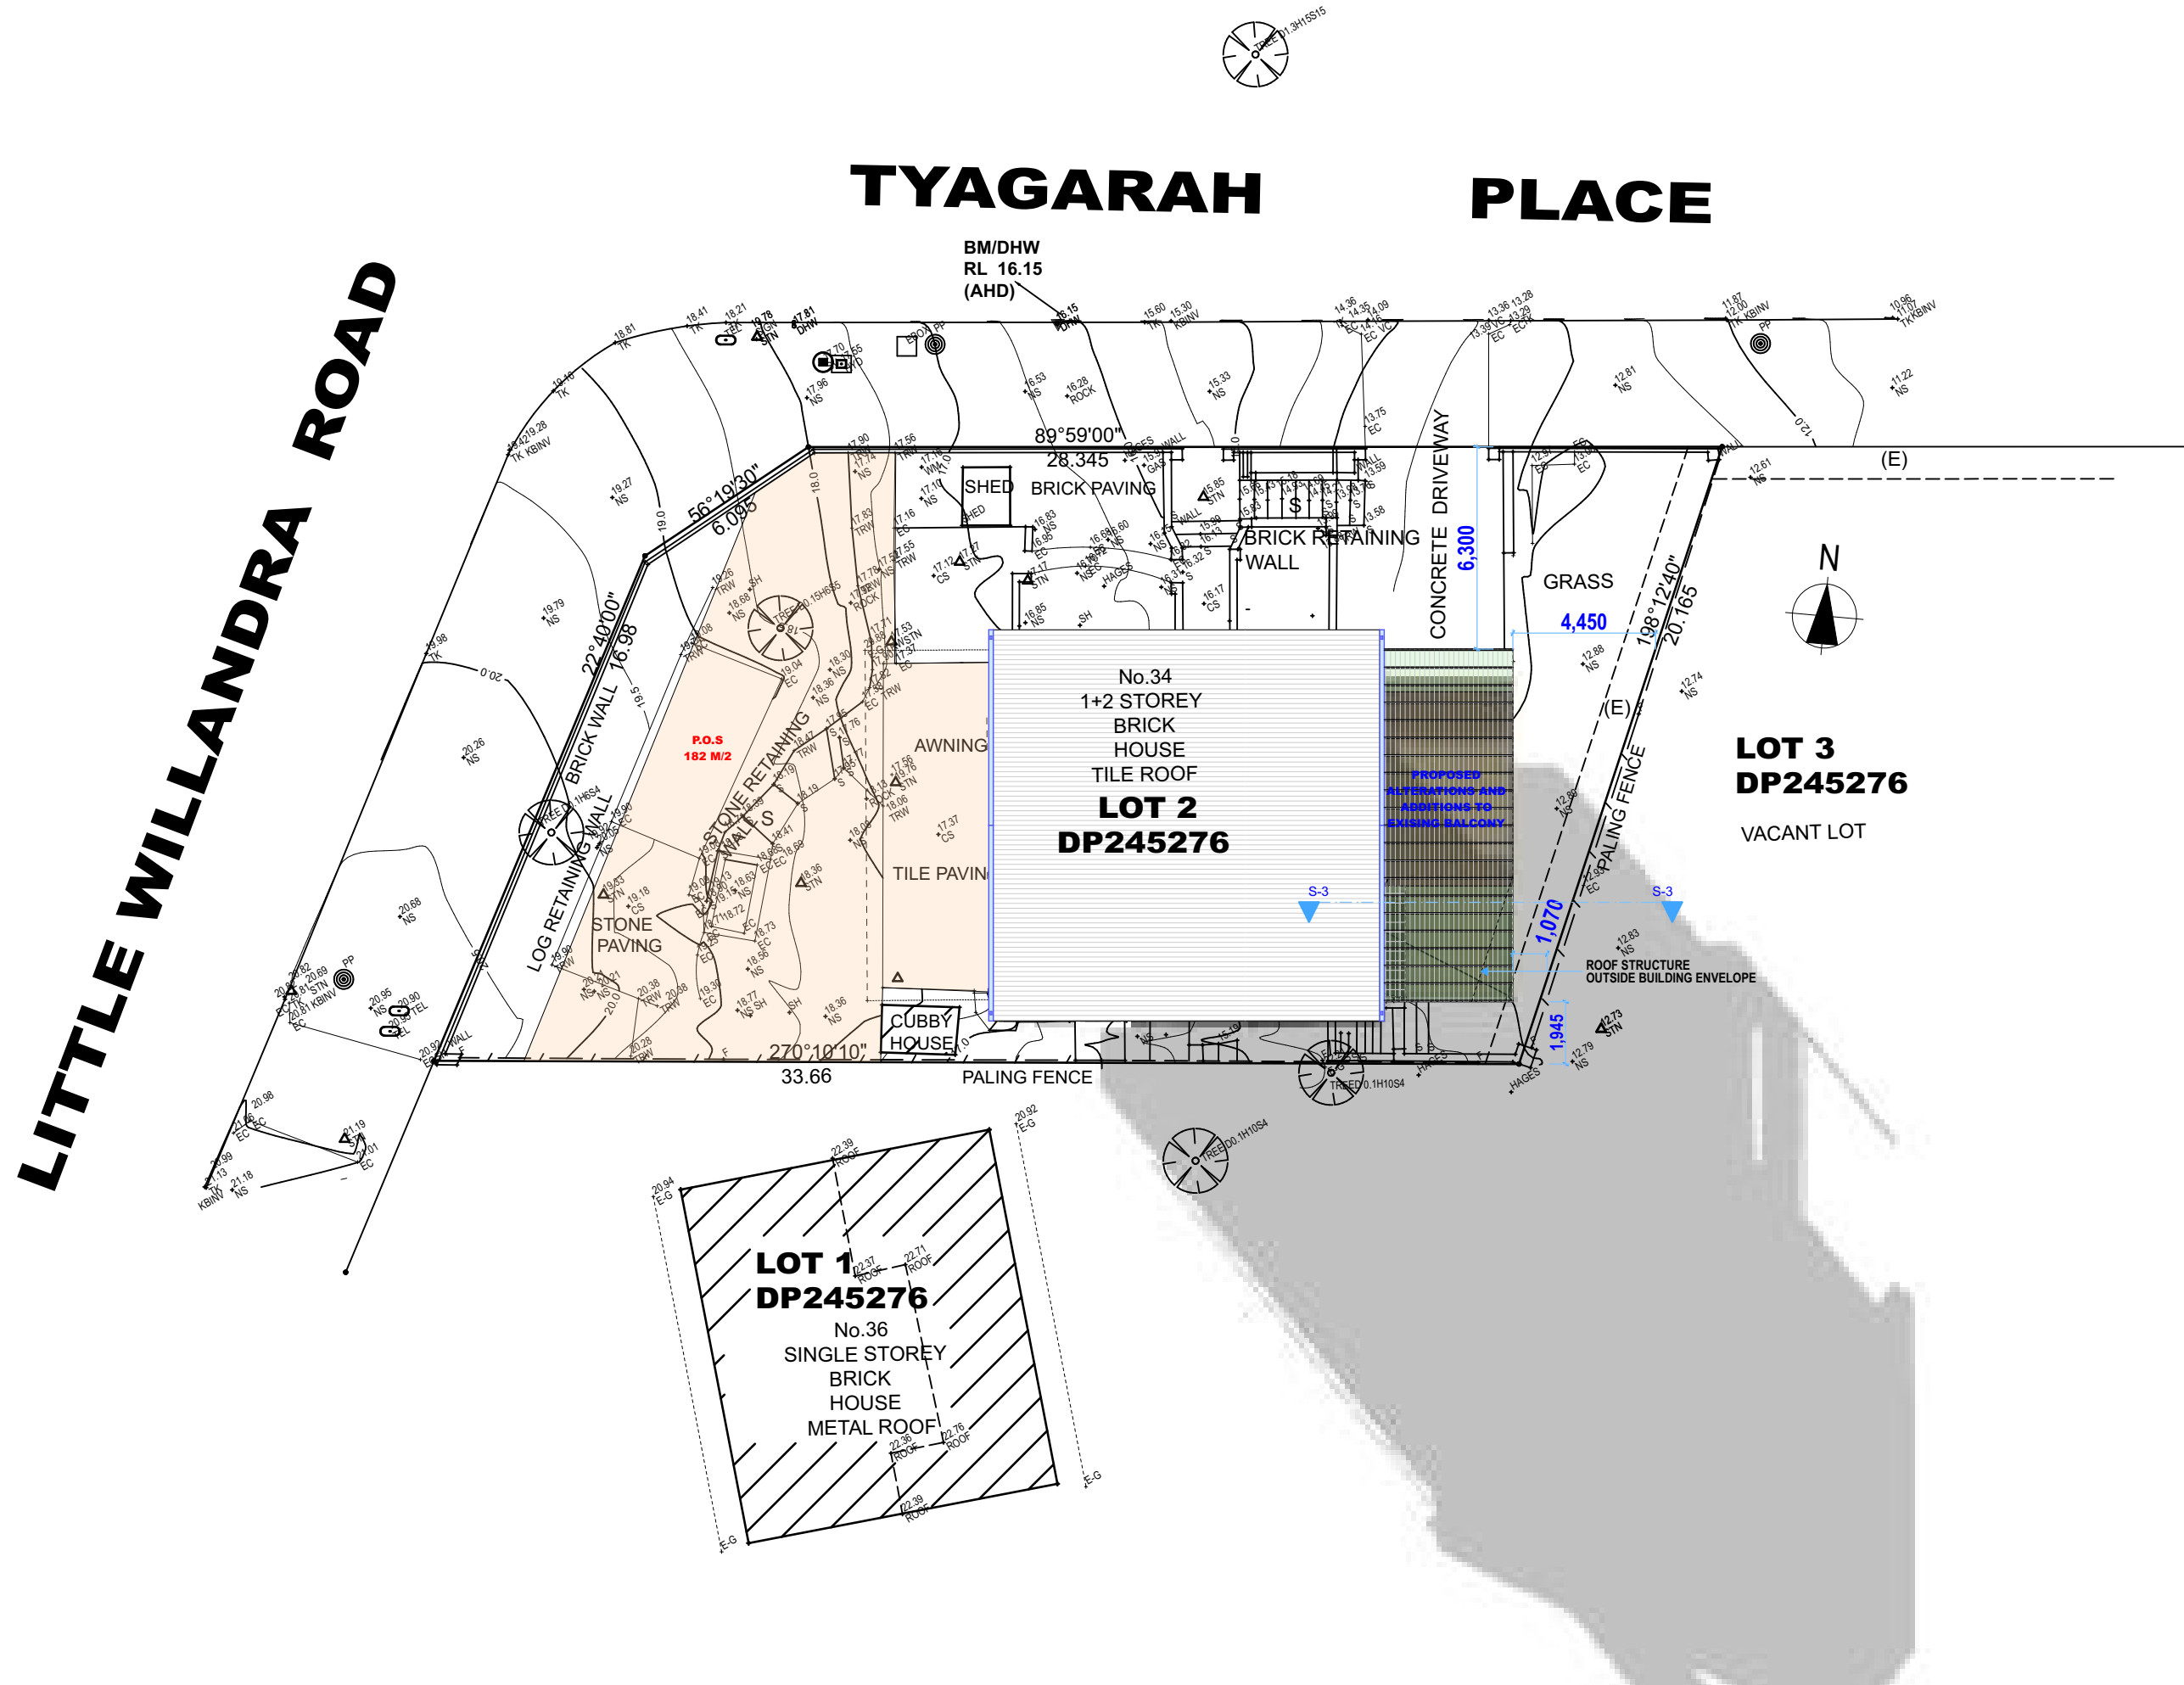

Shadows

June 21st - 3PM

1:200

Development Type	<p>ALTERATIONS AND ADDITIONS</p>				Issue	Amendments	Date	Client / Applicant	LOT	D.P	Scale	Sheet Size	<p>ANTHONY LEWIS MOB : 0411 411 141 EMAIL : ajlewis@74ad.com.au</p>
					A	Design Development	23.01.2024	EMMA WOZNIAK	2	245276	AS NOTED	A 2	
								Site Address	Drawn by	Date	Layout ID	Status	
			34 LITTLE WILLANDRA ROAD CROMER NSW 2099	A J LEWIS	23 JAN 2024	A.08.3	C.D.C						