


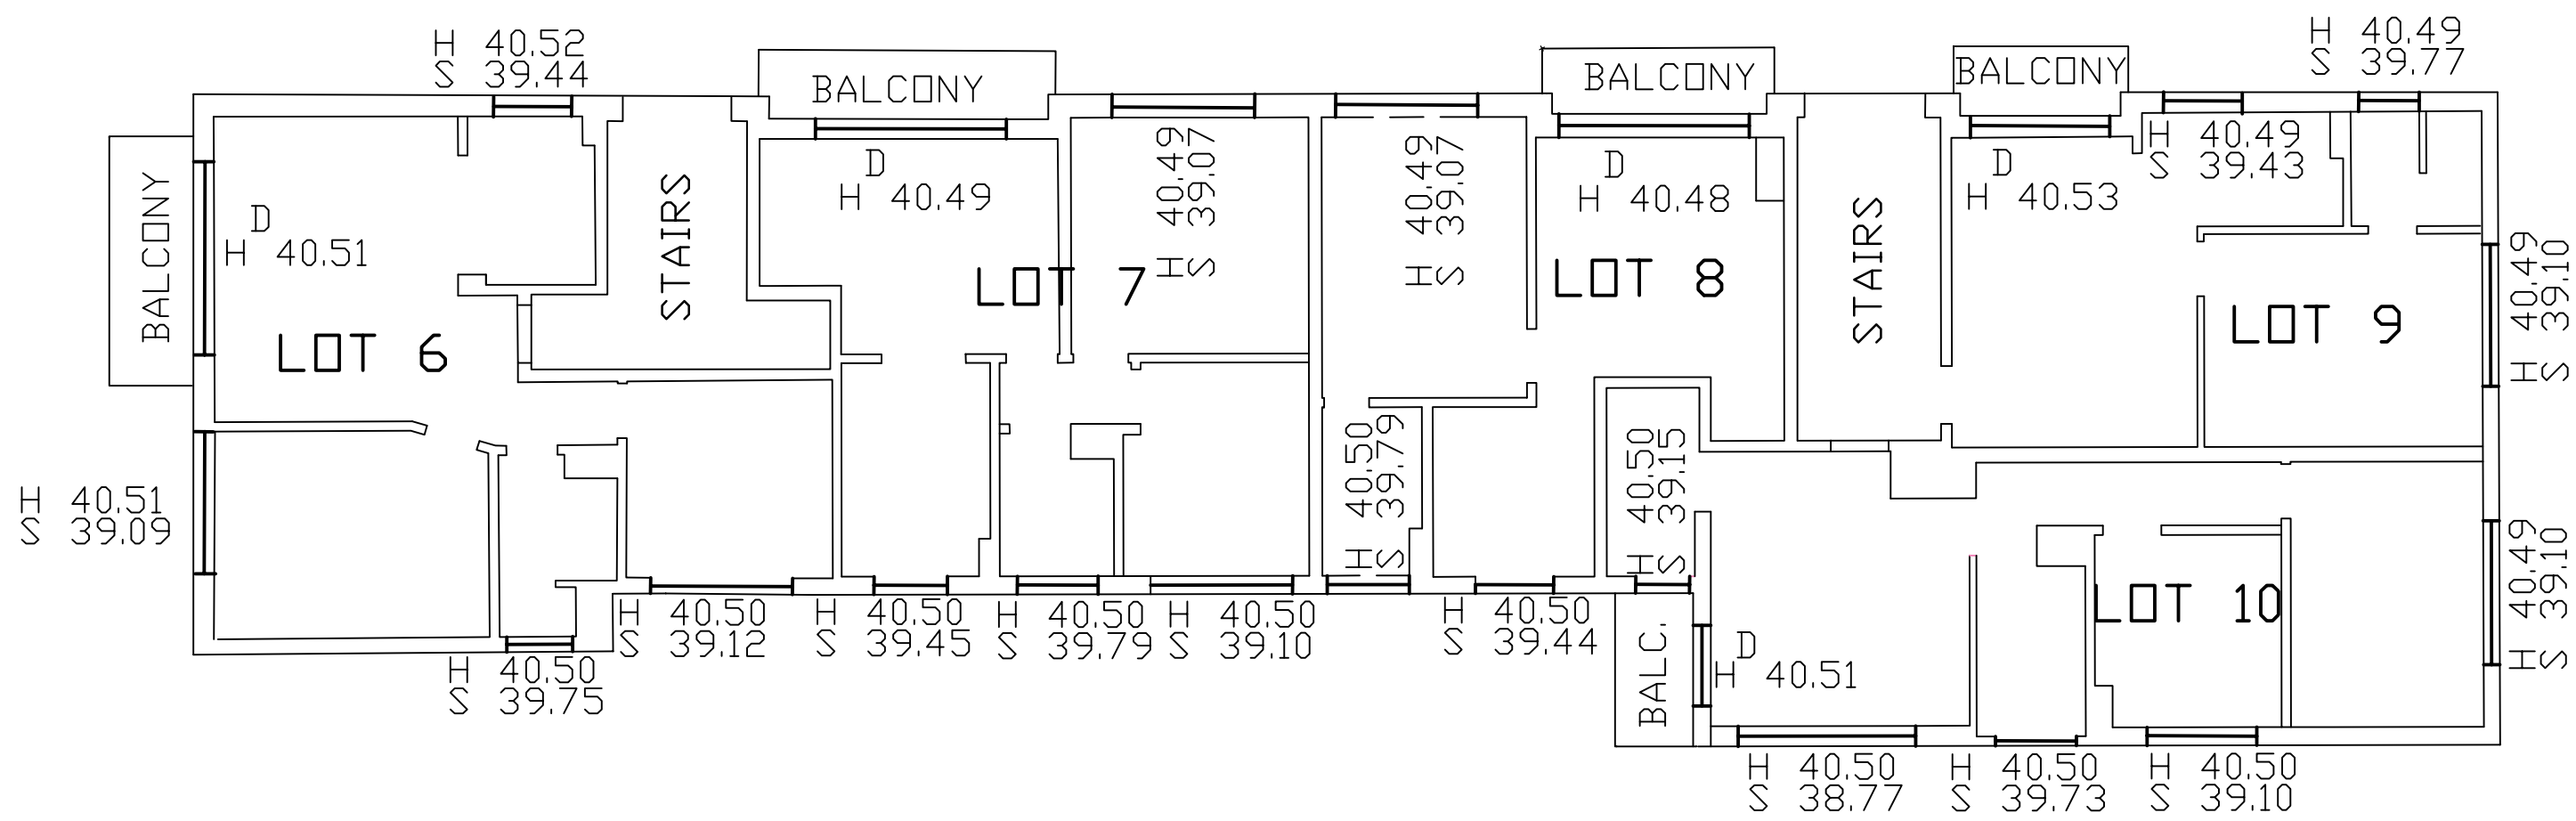


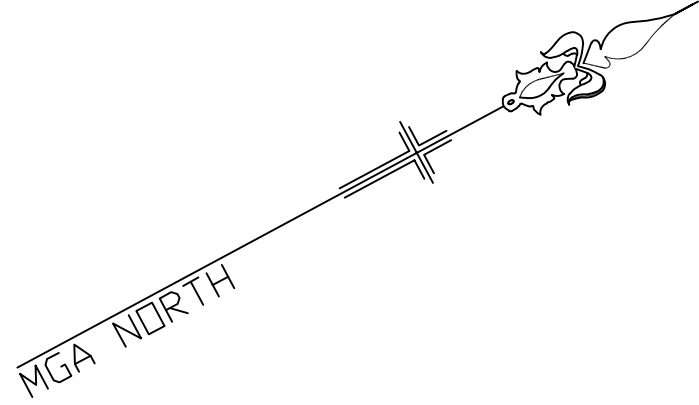


LEVEL 2

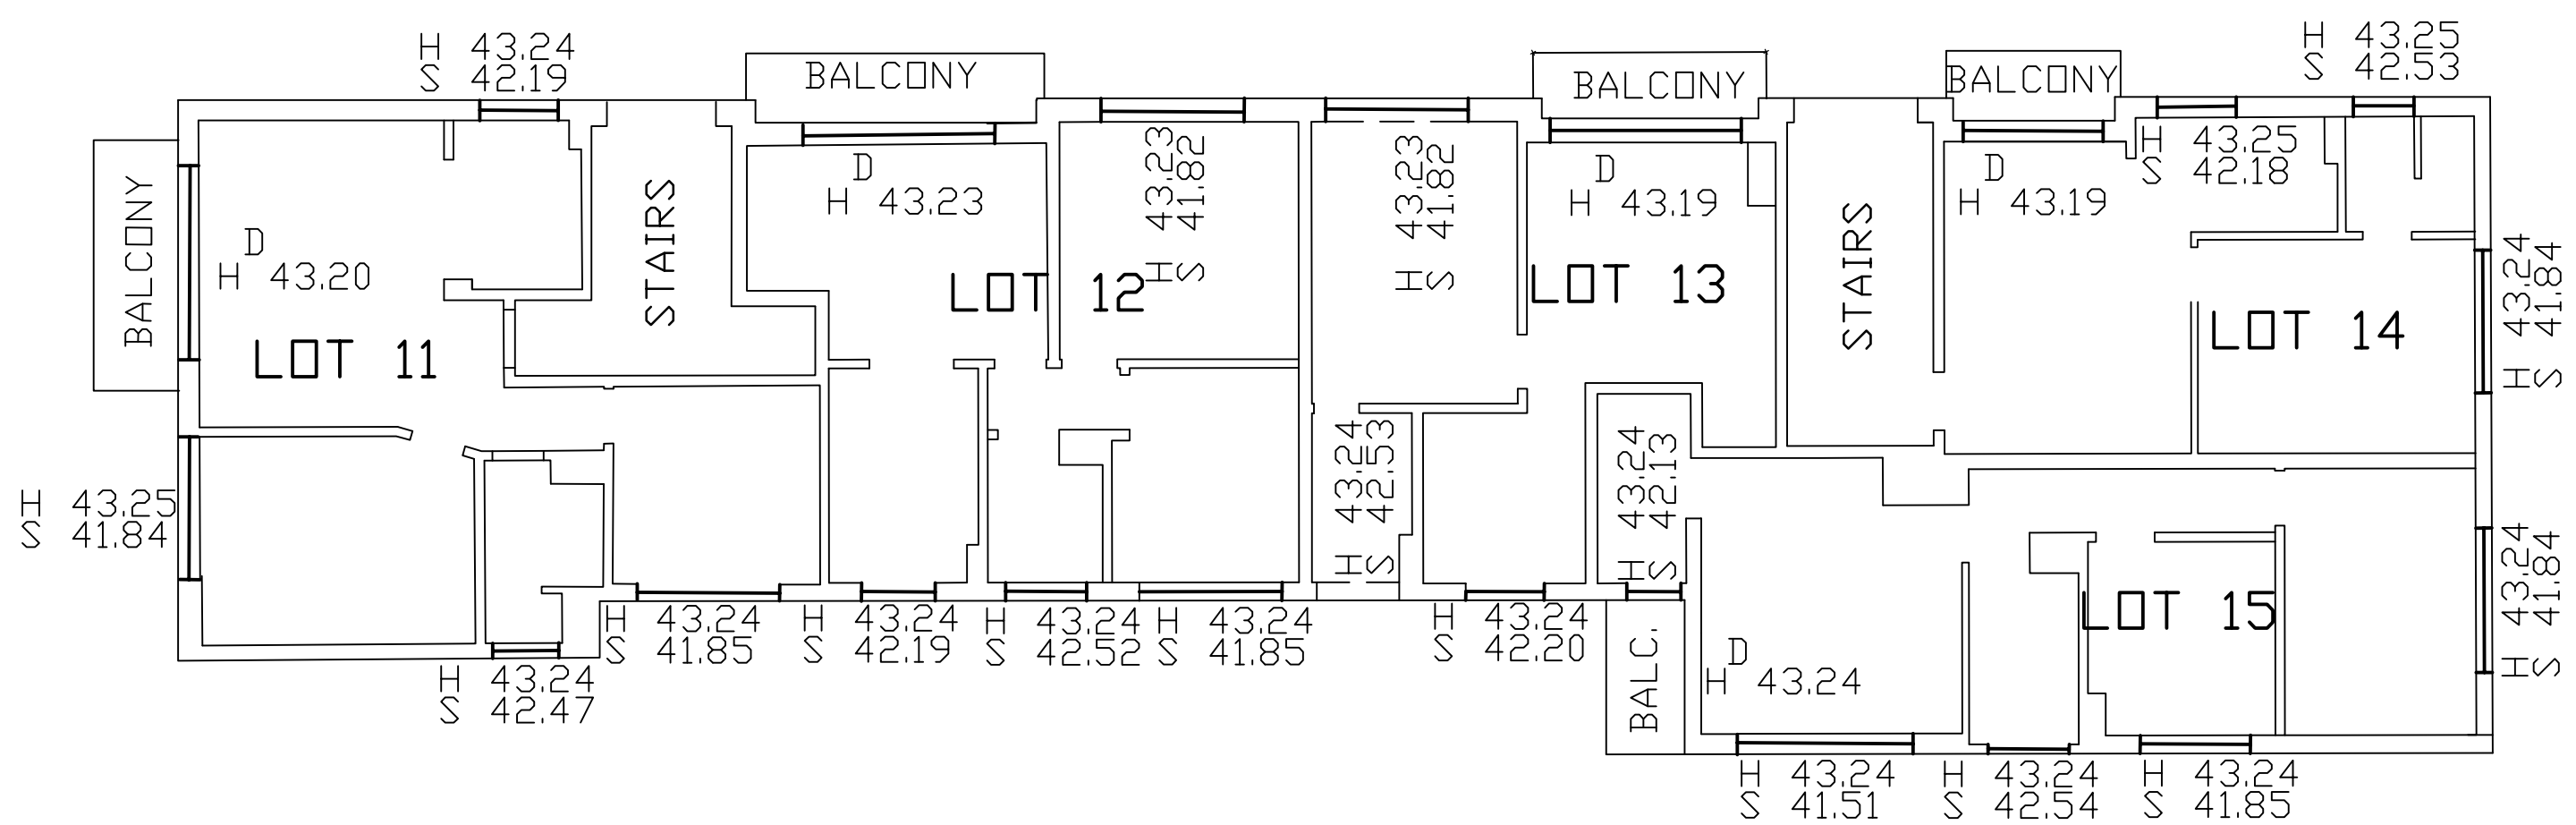

LEVEL 3

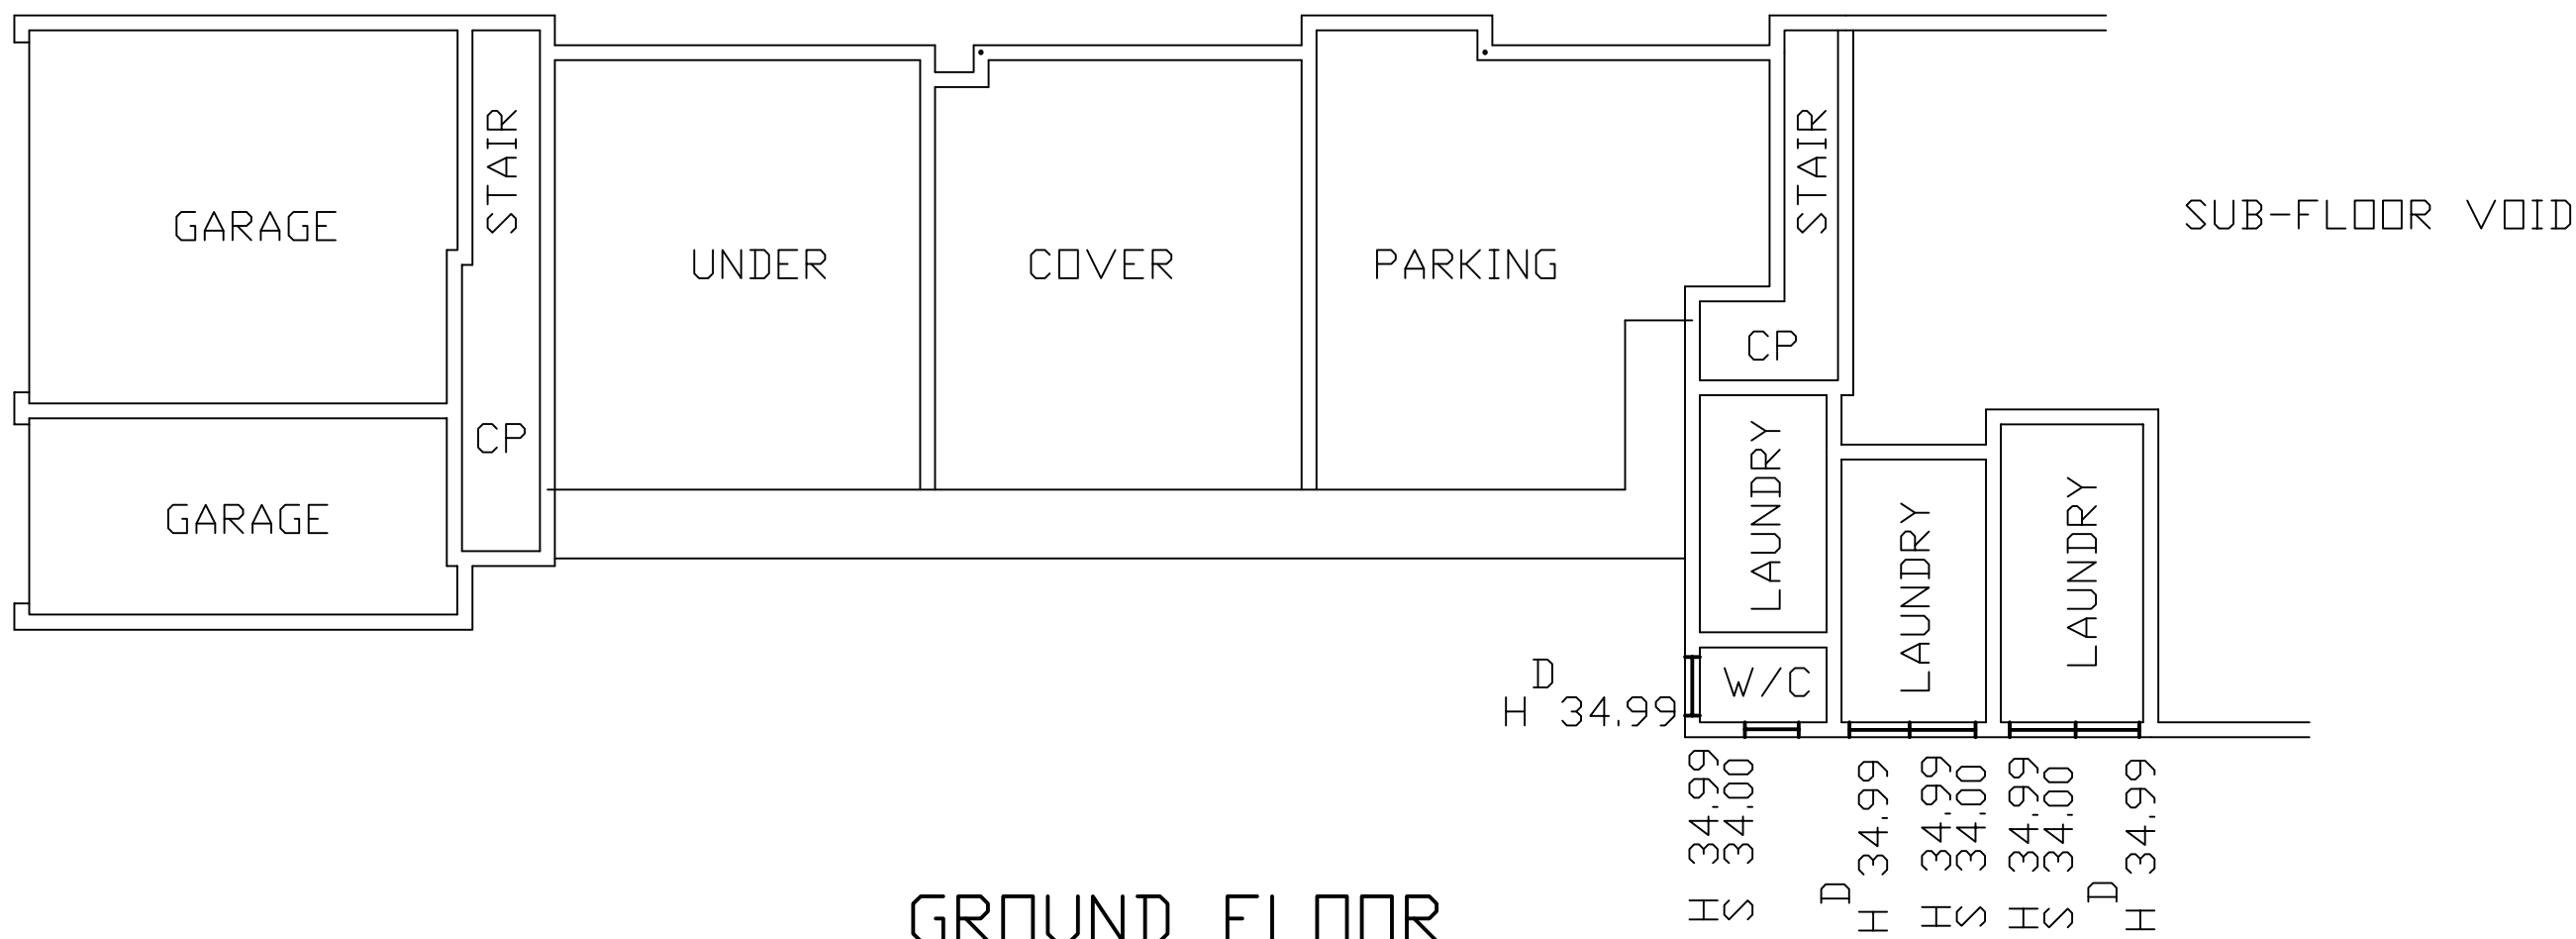

GROUND FLOOR

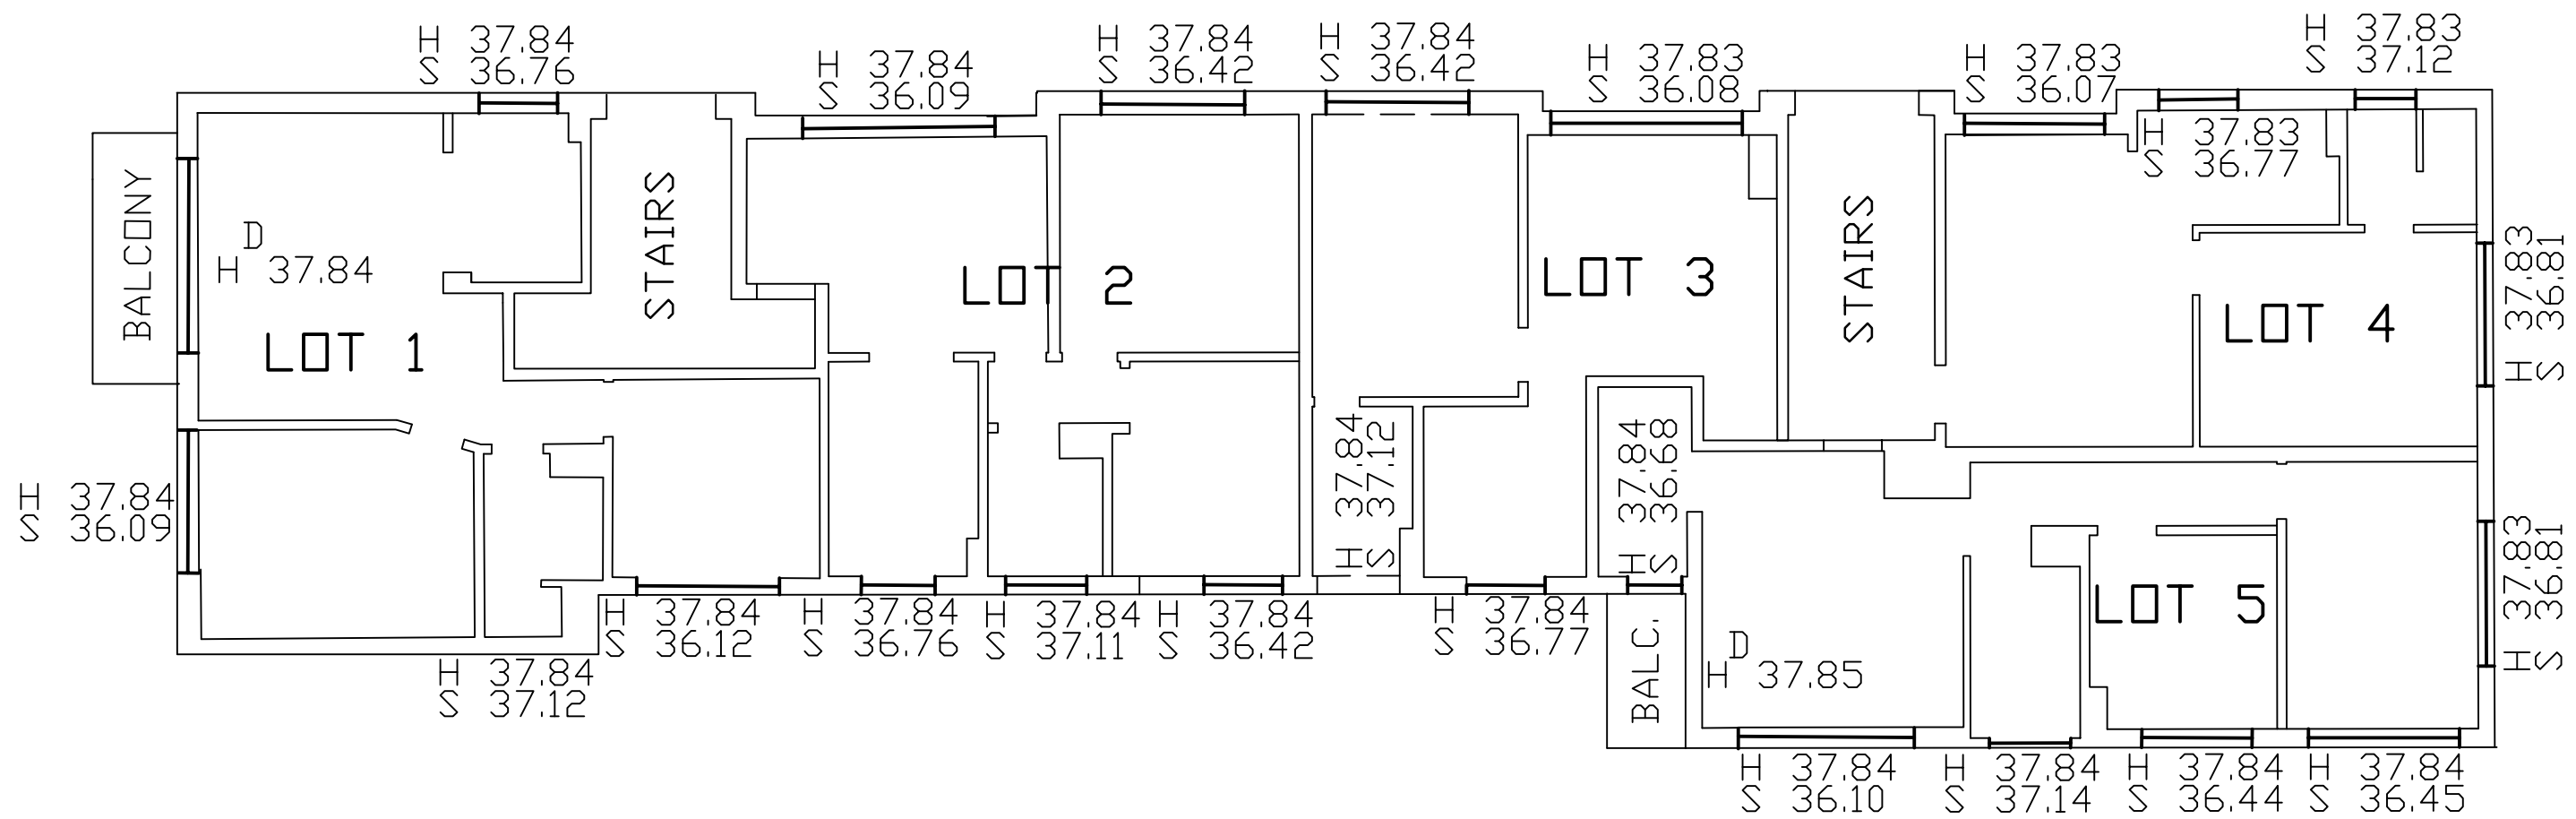

LEVEL 1

NOTES:

H DENOTES HEAD OF WINDOW OR DOOR
S DENOTES SILL OF WINDOW
D DENOTES DOOR



ISSUE	DATE	AMENDMENT	TITLE: PLAN SHOWING GENERAL FLOOR LAYOUTS OVER No.97 QUEENSCLIFF ROAD, QUEENSCLIFF		
			LGA: NORTHERN BEACHES	REFERENCE: 53118	
			CLIENT : P3 LIVING	DATE: 18.03.25	SHEET
			SCALE (AT A1) 1:100	DATUM : AHD	SURVEYOR: AW
					1

Norton Survey Partners
SURVEYORS & LAND TITLE CONSULTANTS
A.C.N. 618 980 475
SUITE 1
505 BALMAIN ROAD
LILYFIELD N.S.W. 2040

PH +61 2 9555 2744
office@nspartners.com.au