


NOTE: SECTION 455 MODIFICATIONS OF DEVELOPMENT CONSENT 219/2016 GRANTED FOR DEMOLITION WORKS, ALTERATIONS AND ADDITIONS AND SUBDIVISION.(Mod2020/0313)

PROPOSED RIGHT OF WAY AREA AS SHOWN SHADED

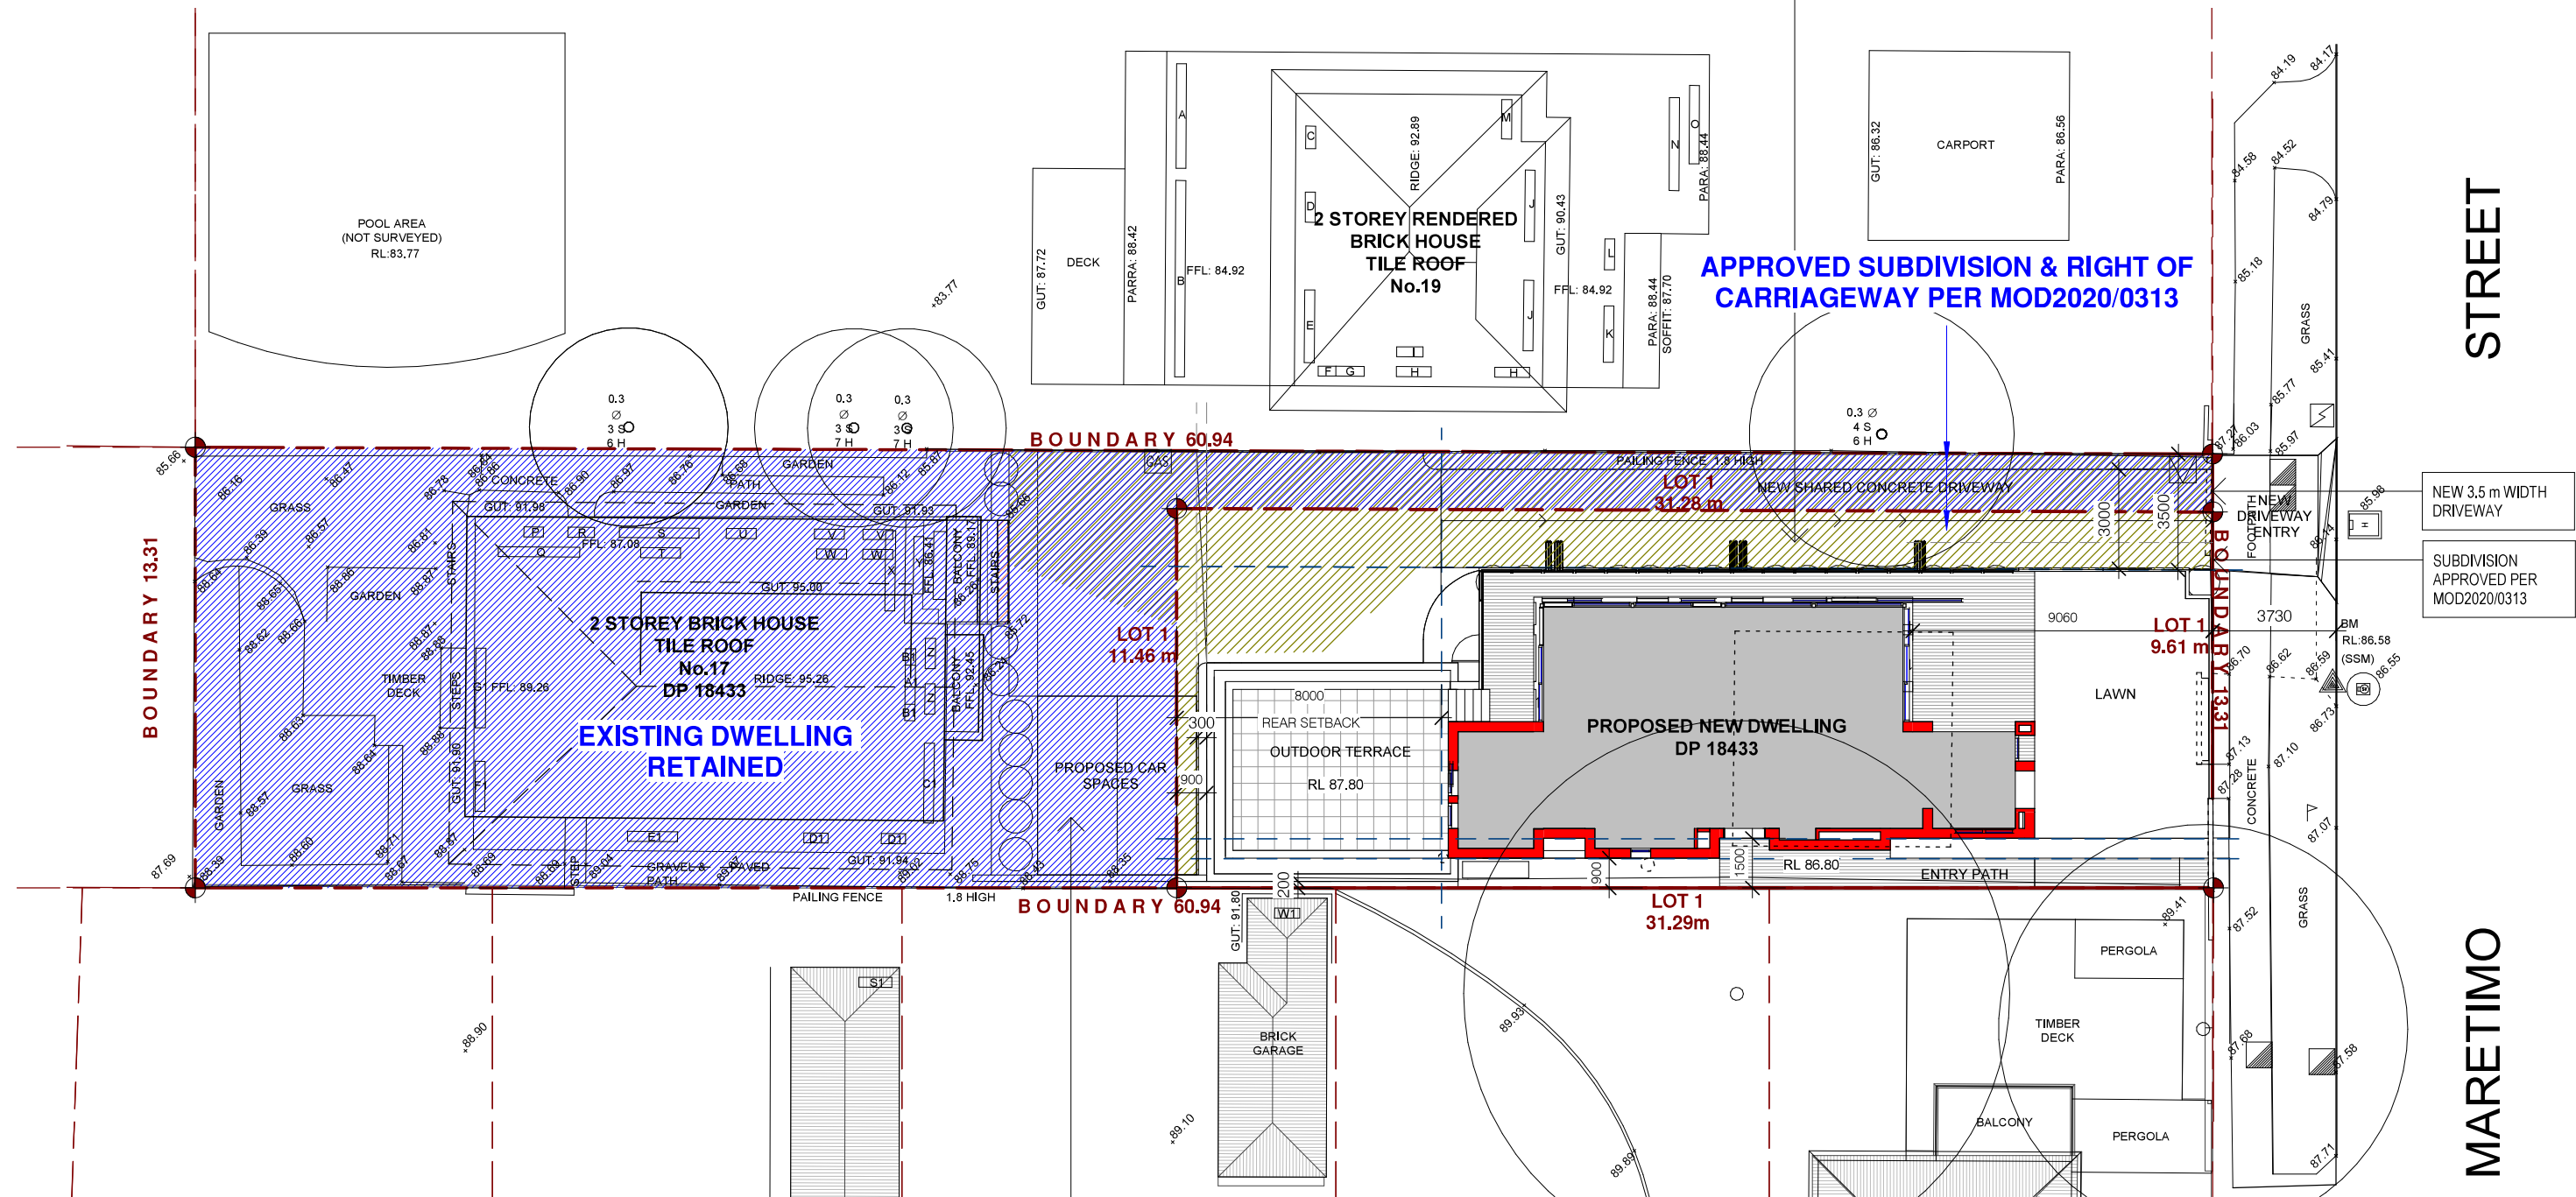

REFER TO SECTION 455 MODIFICATIONS (Mod2020/0313) :
MODIFICATION OF DEVELOPMENT
CONSENT DA219/2016 GRANTED FOR
DEMOLITION WORKS, ALTERATIONS AND
ADDITIONS AND SUBDIVISION.

1 APPROVED SUBDIVISION PLAN
1 : 200



REVISION	DESCRIPTION	DATE	LEGEND & NOTES
A	FOR DEVELOPMENT APPLICATION - NOT FOR CONSTRUCTION	23.03.2021	

GENERAL NOTES: ALL DIMENSIONS TO BE VERIFIED BY BUILDER PRIOR TO COMMENCEMENT OF WORKS. /// BOUNDARY DIMENSIONS & ALL LEVELS SUBJECT TO CONFIRMATION BY BUILDER, USE FIGURED DIMENSIONS ONLY, DO NOT SCALE FROM PLANS. /// ALL WORKS TO COMPLY WITH THE RELEVANT AUSTRALIAN STANDARDS. /// ALL WORKS ARE TO BE CARRIED OUT IN ACCORDANCE WITH THE REQUIREMENTS OF THE BUILDING CODE OF AUSTRALIA. /// ALL DRAWINGS ARE DESIGN INTENT ONLY AND NOT FOR CONSTRUCTION.
COPYRIGHT: THIS DRAWING AND DESIGN IS SUBJECT TO COPYRIGHT AND SHALL NOT BE COPIED IN WHOLE OR IN PART WITHOUT THE WRITTEN PERMISSION FROM URSINO ARCHITECTS.

FOR DEVELOPMENT APPLICATION - NOT FOR CONSTRUCTION

CLIENT	SCALE	@ A3	DRAWING TITLE
PAGLIARO	1 : 200		APPROVED SUBDIVISION PLAN

ADDRESS	DRAWN BY.	DESIGNED BY.	TRUE NORTH	DATE
17 MARETIMO ST BALGOWLAH, NSW 2093 LOT 6 IN DP 18433	ST	RU		23.03.2021
	PROJECT NO.	REV		DRAWING NO.
	17.14	A		DA204