


1 PROPOSED FENCE PLAN

Scale 1 : 200

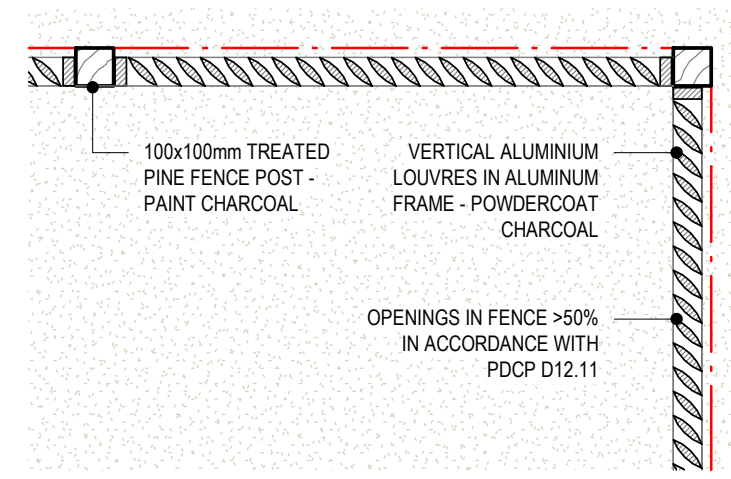

3 PROPOSED FENCE DETAIL PLAN


Scale 1 : 20

ALUMINIUM LOUVRE FENCE WITH TIMBER POSTS. 1.8m ABOVE NATURAL GROUND LEVEL AND 50% 'OPEN' IN ACCORDANCE WITH PDCP D12.11. PAINTED CHARCOAL

northern beaches council

THIS PLAN IS TO BE READ IN CONJUNCTION WITH THE CONDITIONS OF DEVELOPMENT CONSENT

MOD2019/0048

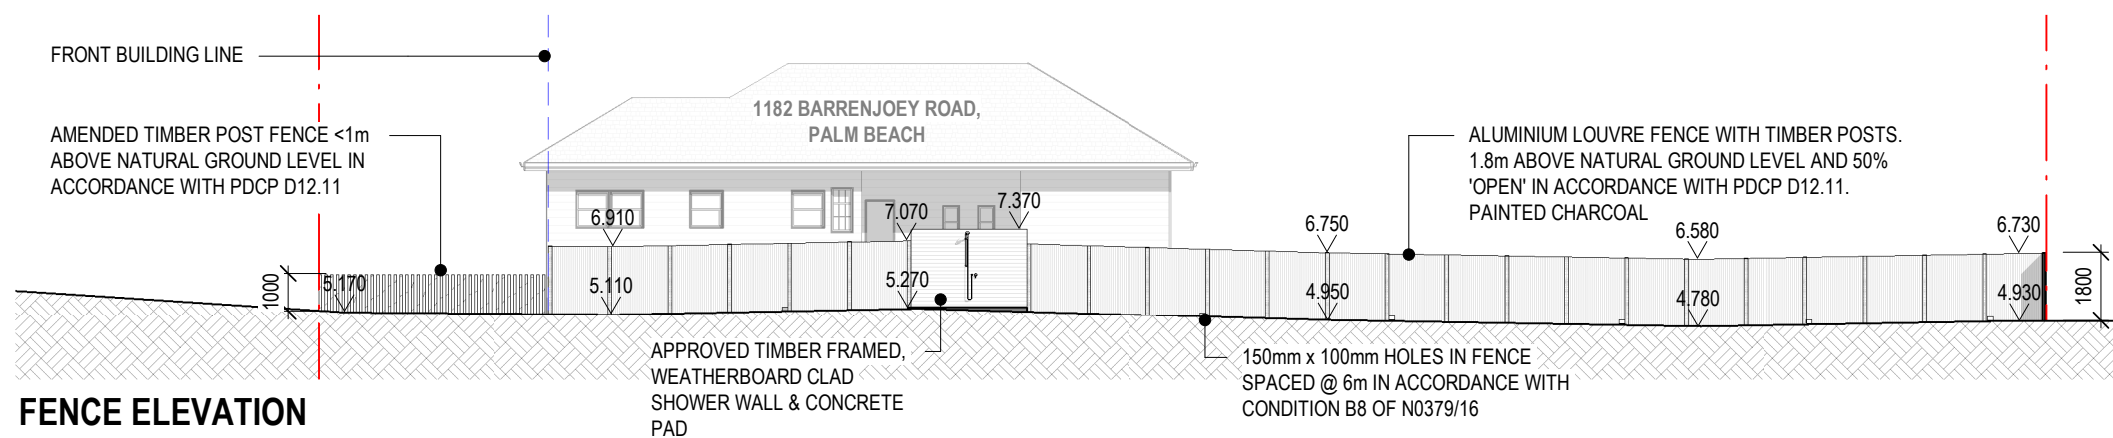

2 FENCE ELEVATION

Scale 1 : 200

4 MATERIAL/COLOUR SCHEDULE

Scale 1 : 1



FENCE COLOUR - PAINT/POWDERCOAT CHARCOAL

CLIENT:
LOUISE MANNING

The copyright of this design remains the property of James Garvan Architecture. This design is not to be used, copied or reproduced without the authority of James Garvan. Do not scale from drawings. Confirm dimensions on site prior to the commencement of works. Where a discrepancy arises seek direction prior to proceeding with the works. Do not use this drawing for construction unless designated.

PROJECT:
1180 BARRENJOEY ROAD, PALM BEACH

PROJECT NO.:
0051

DRAWING TITLE:
FENCE PLAN

REV NO.:
4

ISSUE DATE:
06.02.19

SCALE @A3:
As indicated

0 1 2 3 4 5 6 7 8 9 10

DRAWING NO.:
S-001

JAMES GARVAN ARCHITECTURE

james garvan architecture pty ltd . abn 30 610 788 522 . e: james@jamesgarvan.com . www.jamesgarvan.com
ph: 0437 995 152 . nominated architect: james garvan . AIA registration: 9500 . a: po box 487 double bay 1360