



FENCE ELEVATION  
Scale 1 : 75

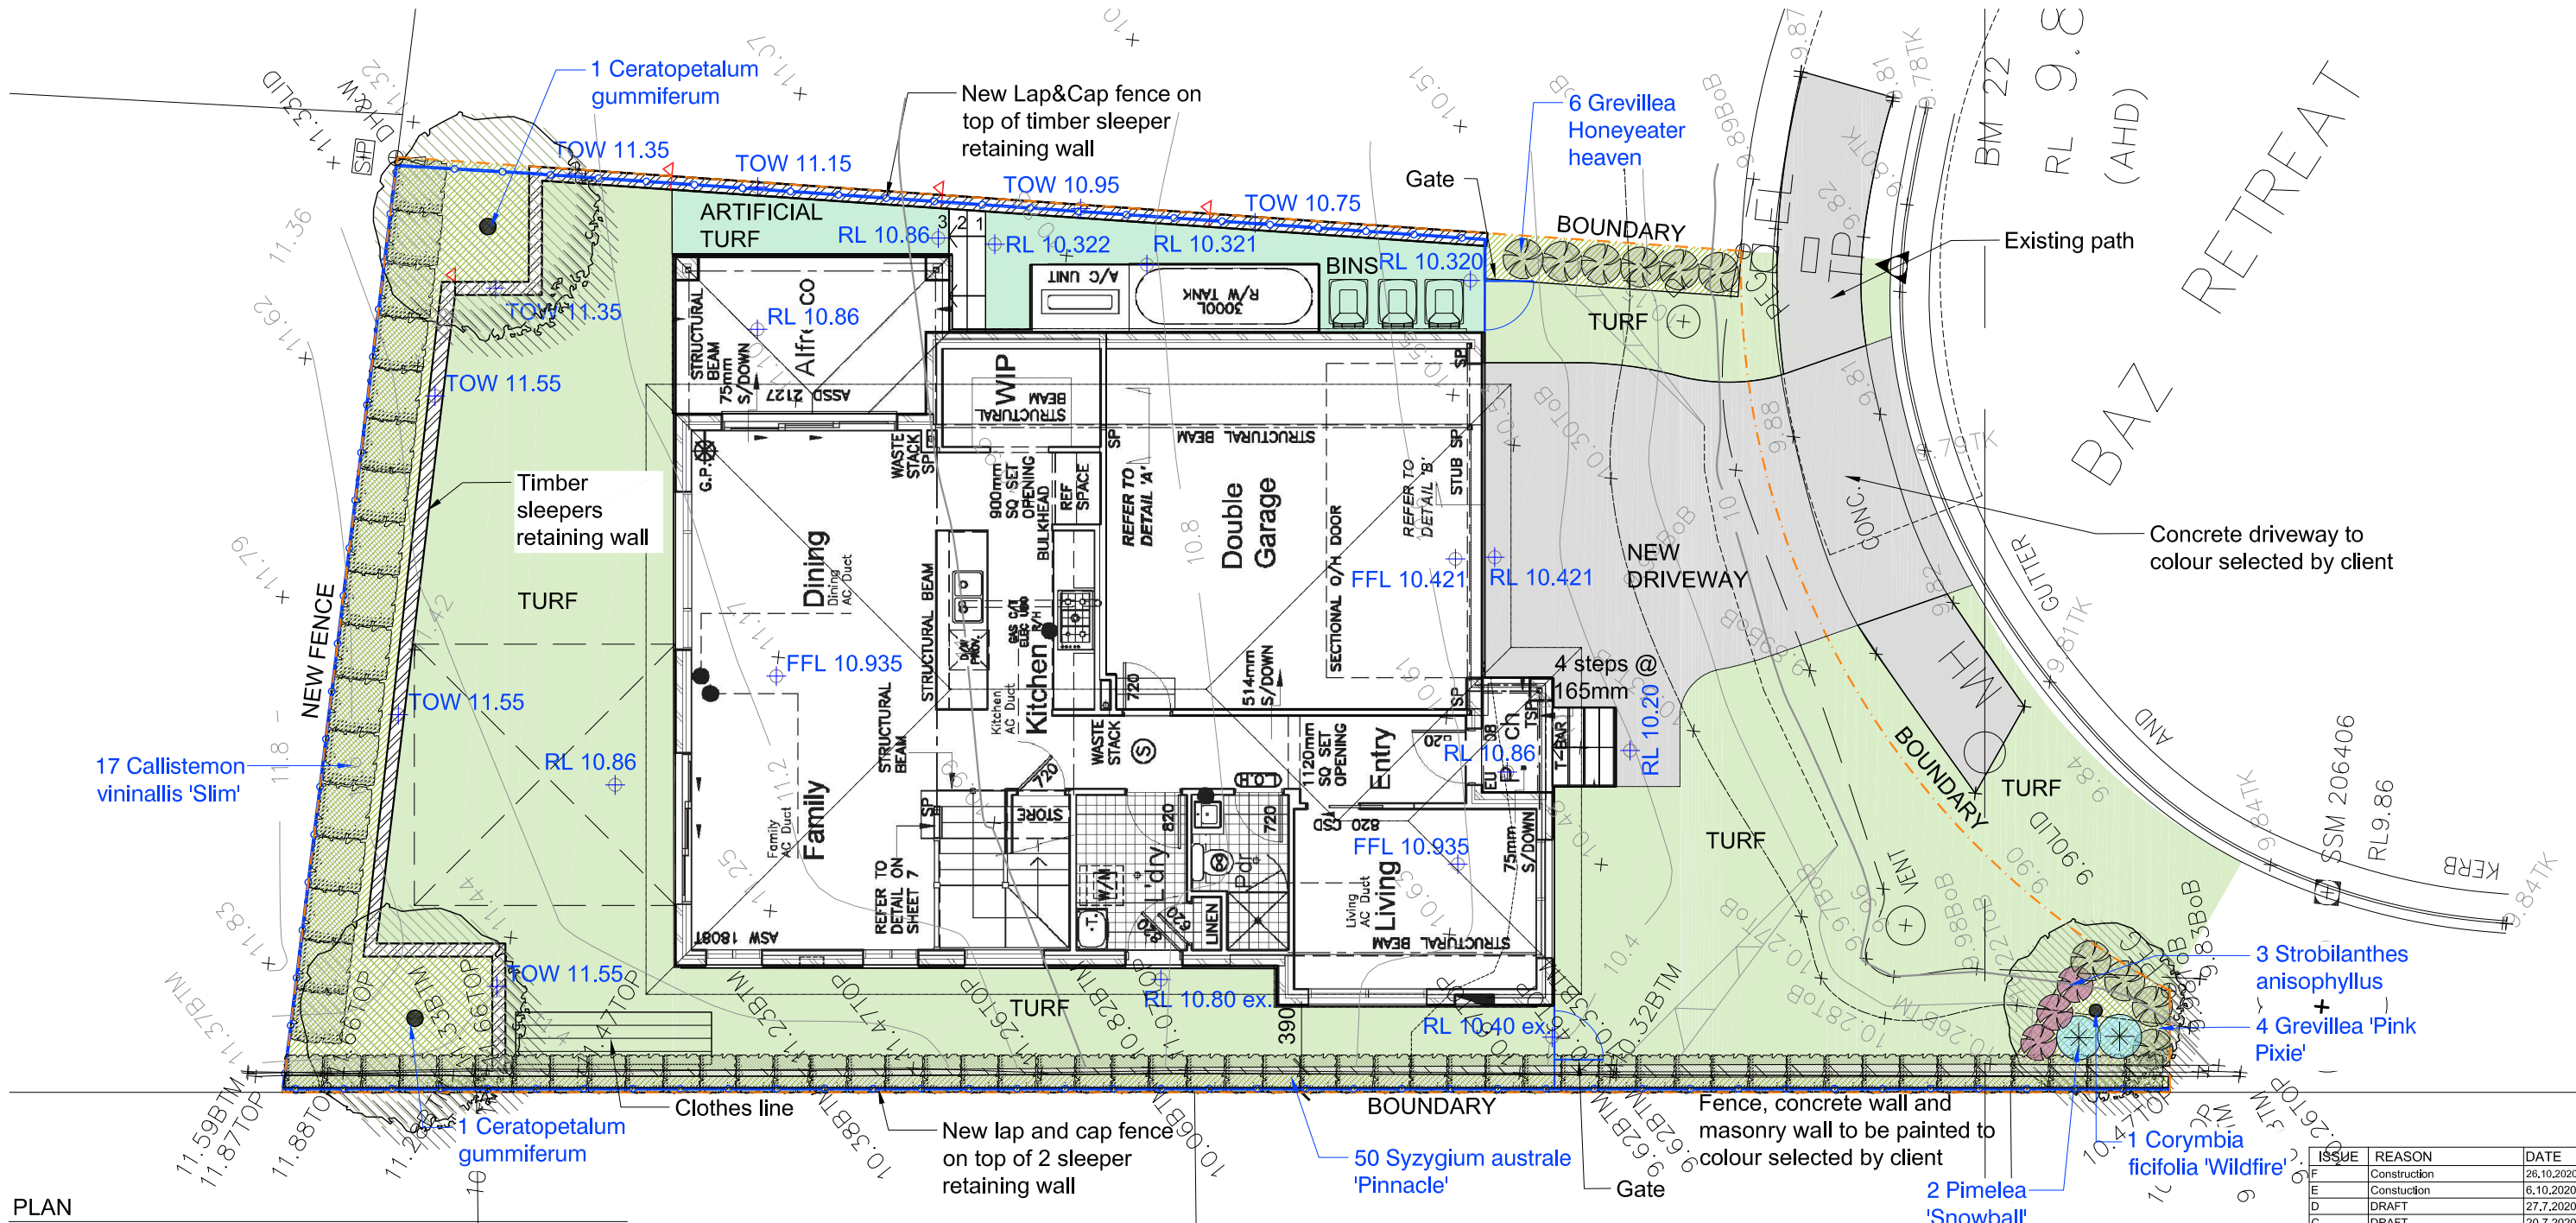

PLAN  
Scale 1 : 100

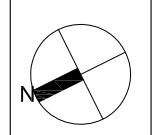

**BAZ RETREAT  
WARRIEWOOD**

DRAWING  
**LANDSCAPE PLAN**

THIS DRAWING IS THE COPYRIGHT © OF UMBACO LANDSCAPE ARCHITECTS. NO REPRODUCTION WITHOUT PERMISSION. NOT FOR CONSTRUCTION UNLESS OTHERWISE NOTED. ALL DIMENSIONS AND LEVELS ARE TO BE CHECKED ON SITE PRIOR TO COMMENCEMENT OF WORK. DO NOT SCALE DRAWINGS. USE ONLY FIGURED DIMENSIONS. DRAWINGS ARE TO BE READ IN CONJUNCTION WITH UMBACO SPECIFICATIONS AND IN COORDINATION WITH OTHER ALLIED CONSULTANTS.  
©Copyright 2018 UMBACO Landscape Architects ABN 23119071046

SCALE: 1:100@A3  
JOB No. 2009  
ISSUE: **F**  
DATE: Oct 2020  
DWG No. L01

STRUCTURAL / CIVIL ENGINEER  
DETAILS

CLIENT  
Nicole Gock  
DETAILS

ISSUE	REASON	DATE
F	Construction	26.10.2020
E	Construction	6.10.2020
D	DRAFT	27.7.2020
C	DRAFT	20.7.2020
B	DRAFT	1.7.2020
A	DRAFT	23.6.2019

LANDSCAPE ARCHITECT  
**Umbaco**  
LANDSCAPE ARCHITECTS  
T 02 9955 6772  
20/1 Brady Ave, Kirribilli NSW 2061  
www.umbaco.com.au