



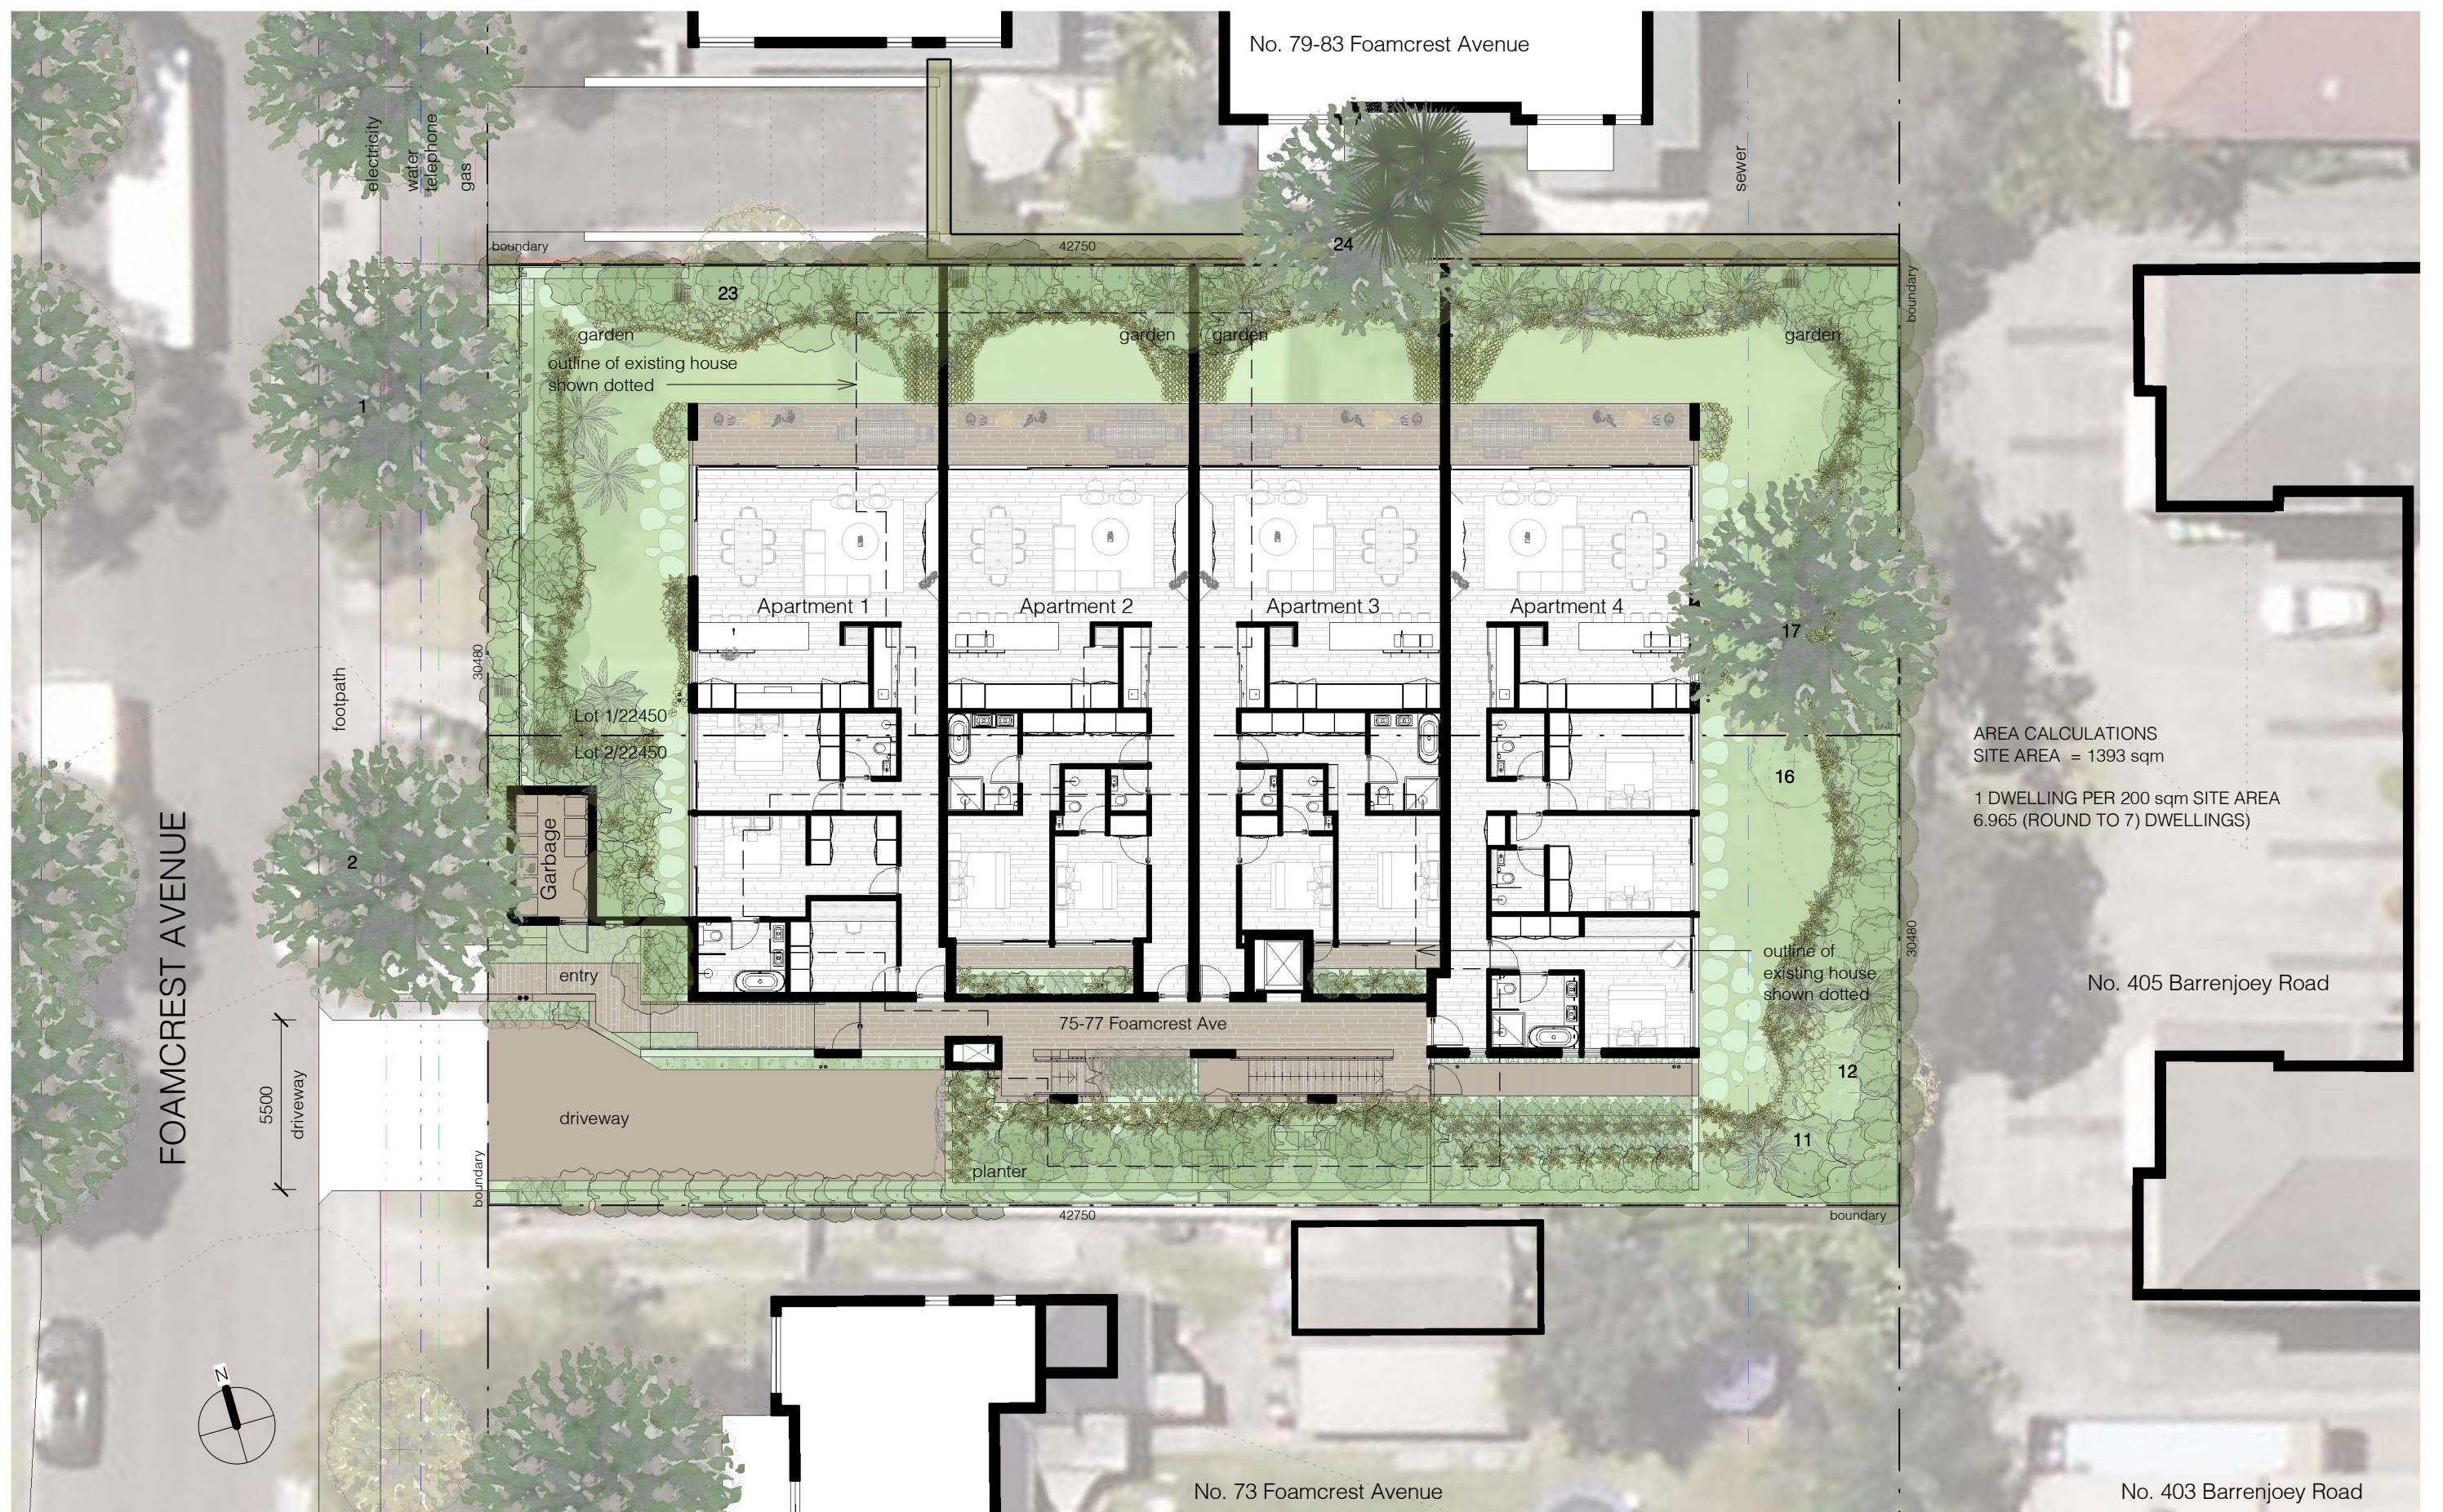


AREA CALCULATIONS
SITE AREA = 1393 sqm
1 DWELLING PER 200 sqm SITE AREA
6.965 (ROUND TO 7) DWELLINGS

1 Notification Plan - Site
1 : 200

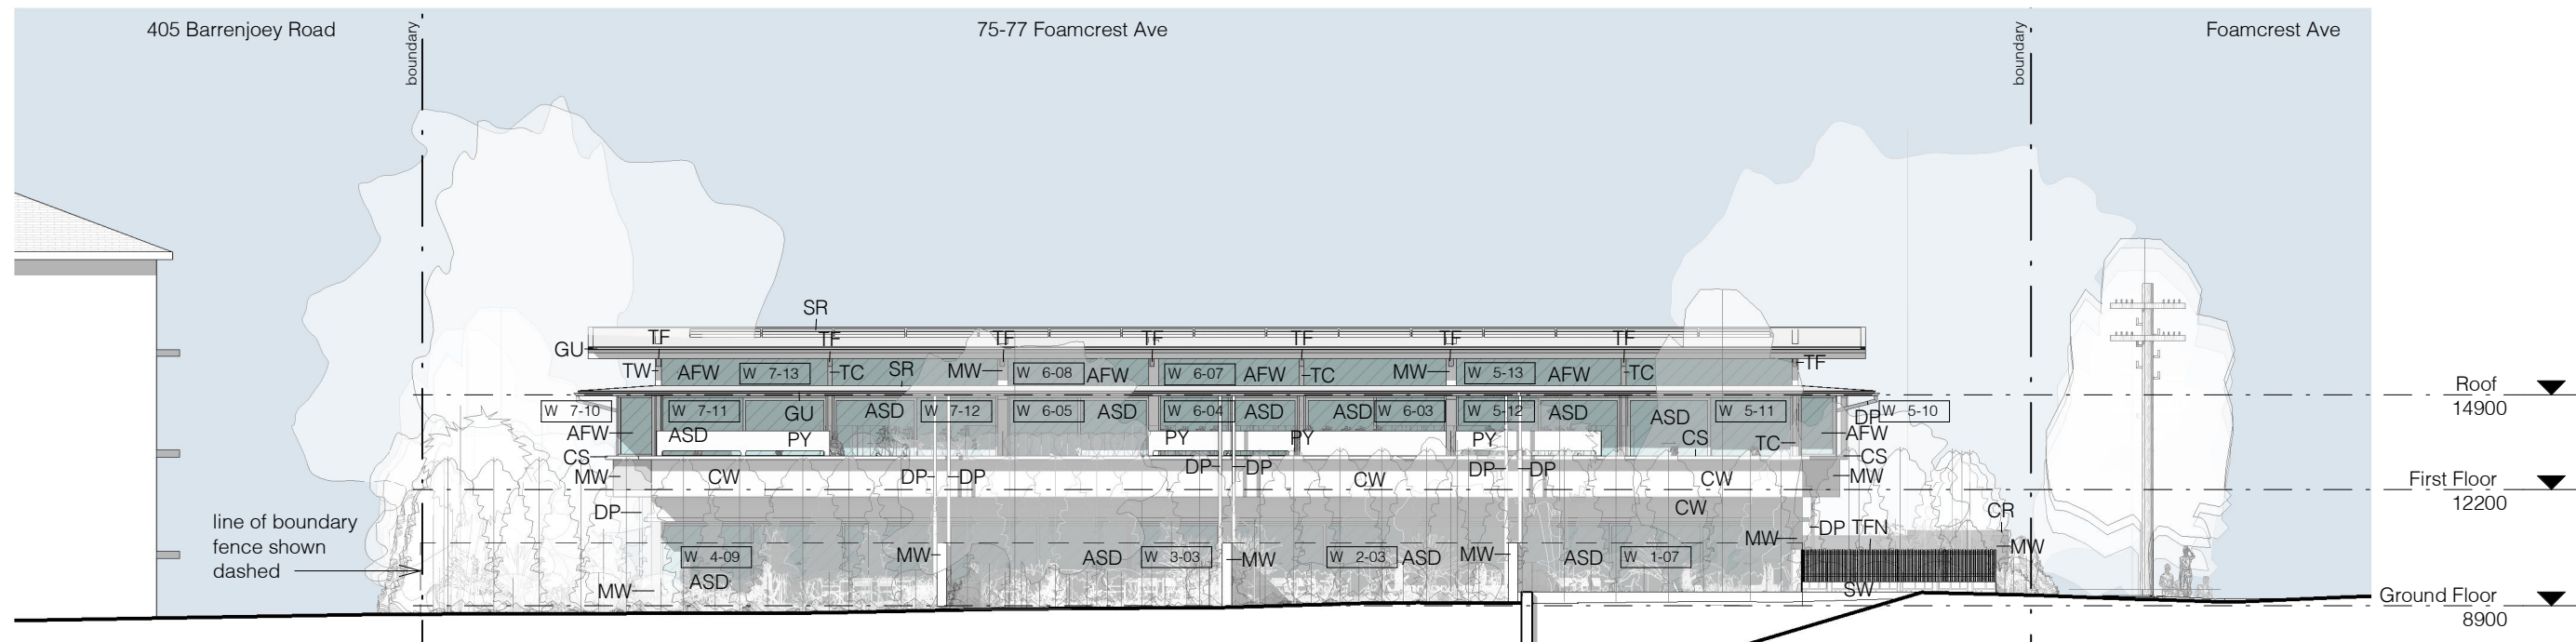


1 Notification Elevation - North
1 : 200

ABS	Aluminium Balustrade Screen	DP	Downpipe	PY	Privacy Screen	TF	Timber Framing
AFW	Aluminium Framed Window	FC	Fibre Cement Cladding	SK	Skylight	TFN	Timber Fence
ASD	Aluminium Framed Sliding Door	GU	Gutter	SR	Steel Roofing	TS	Timber Screen
CR	Concrete Roof	MW	Masonry Wall	SW	Stone Wall	TW	Timber Framed Wall
CS	Concrete Slab	MWP	Perforated Masonry Wall	TC	Timber Column		
CW	Concrete Wall						

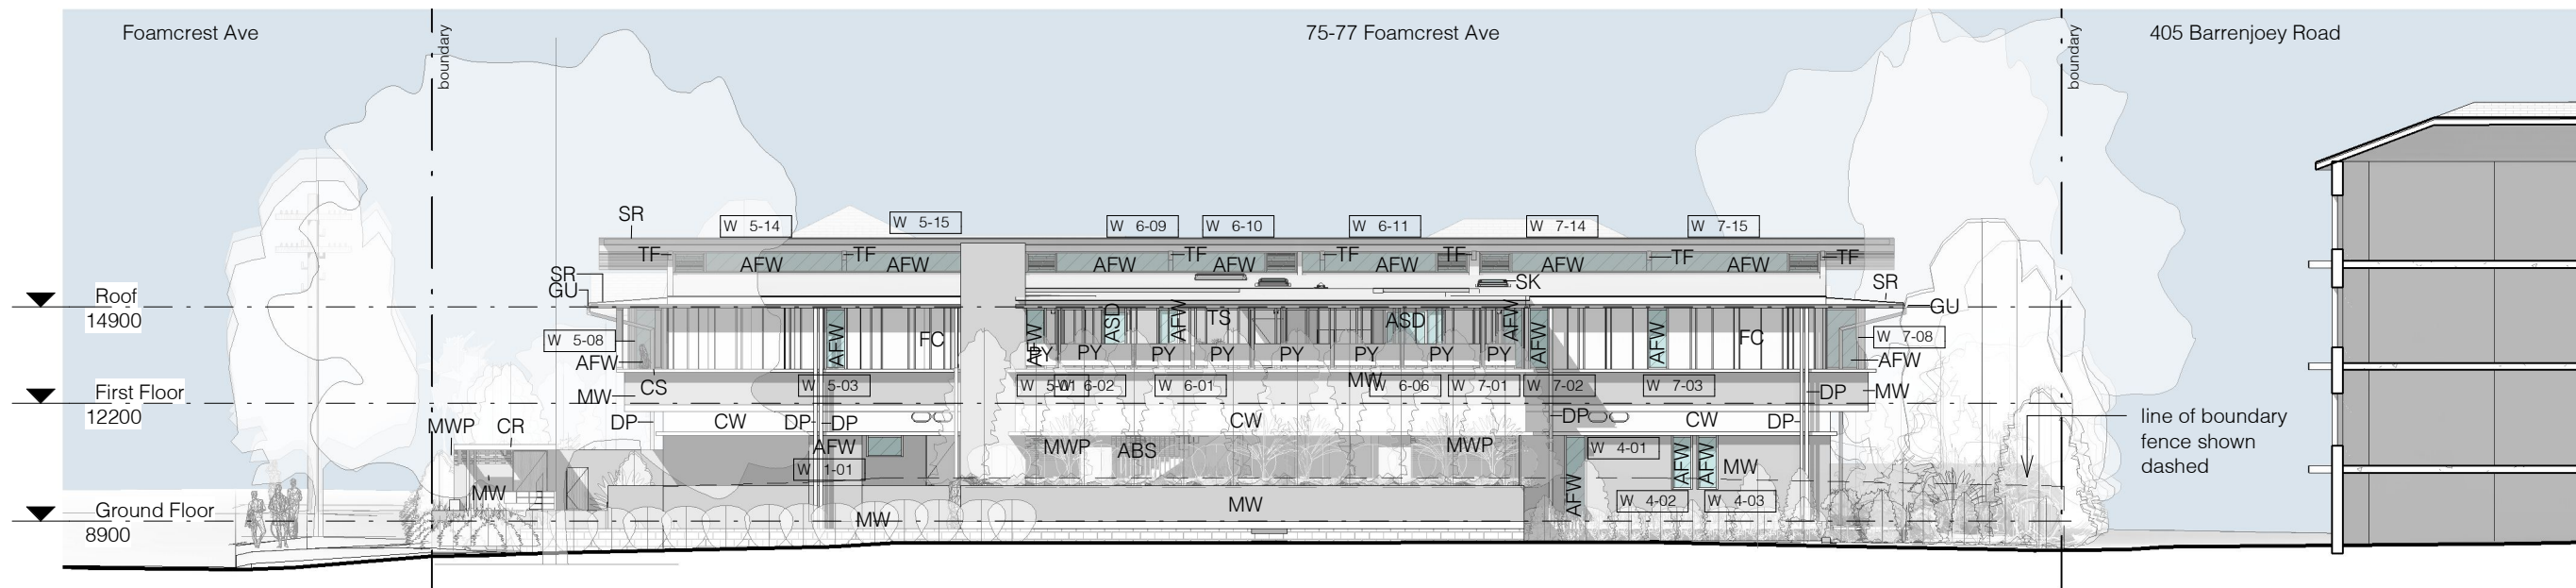


2 Notification Elevation - South
1 : 200

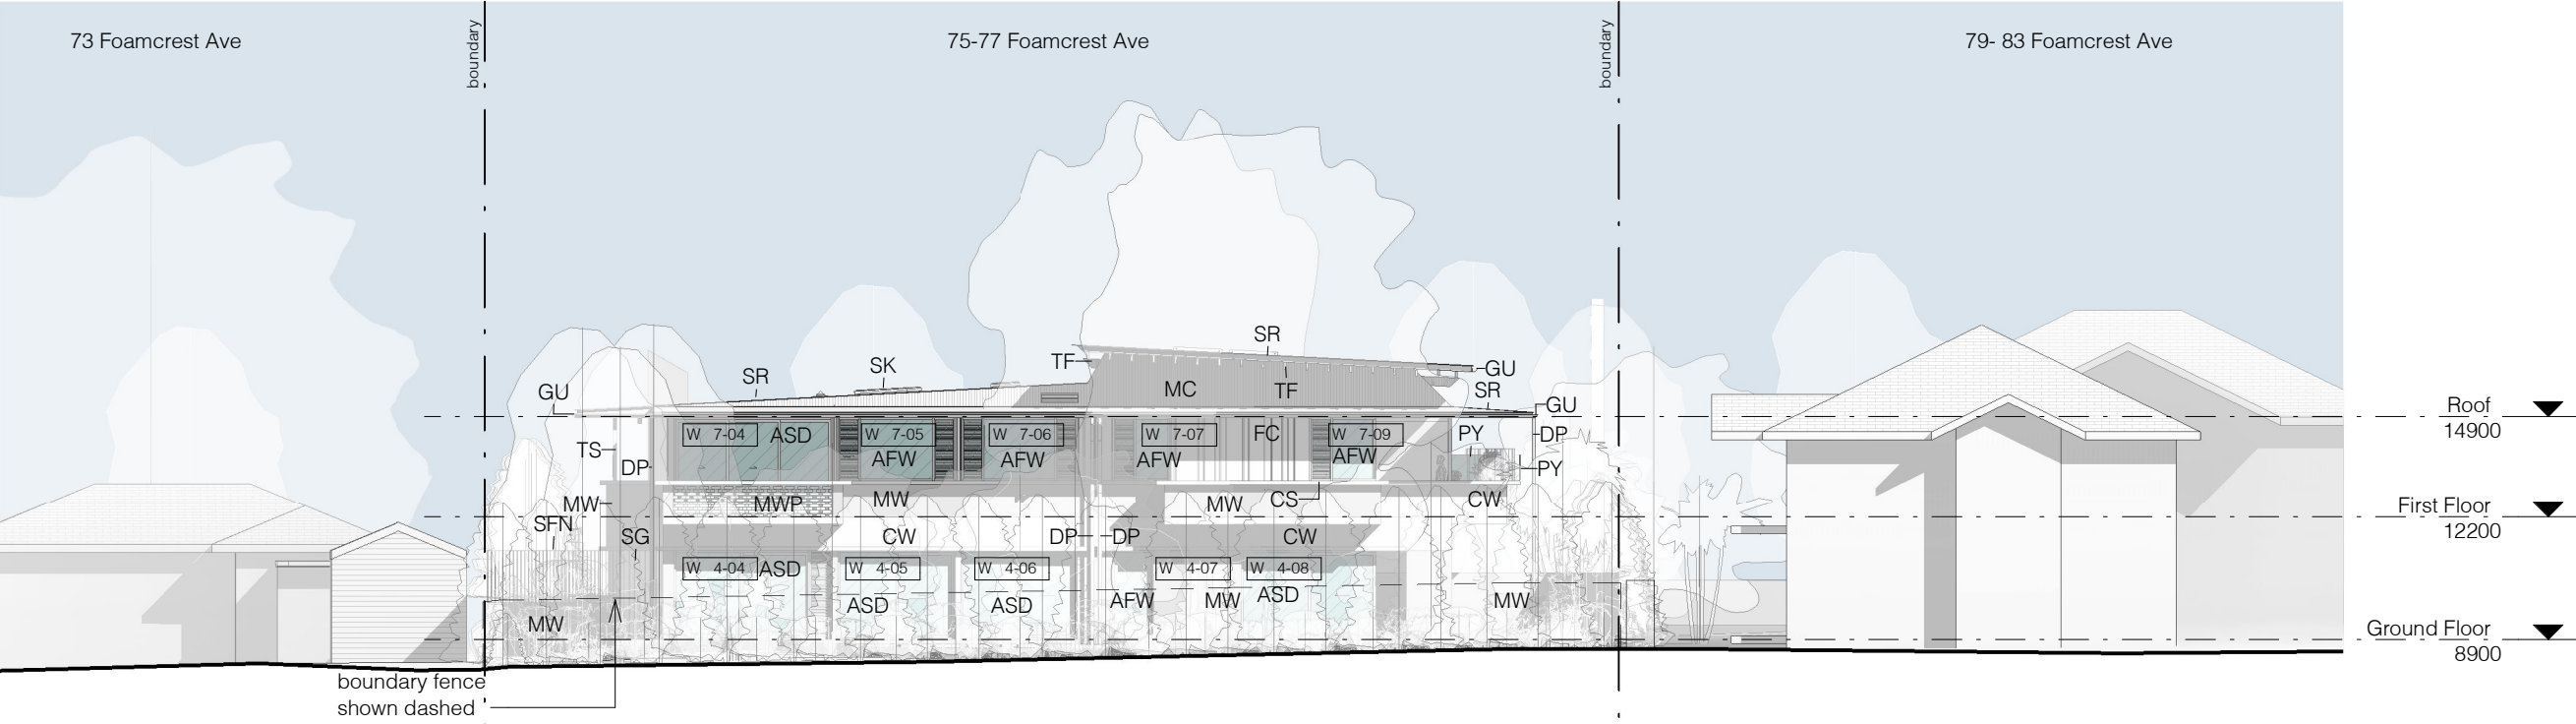

1 Notification Elevation - East
1 : 200

- | | | | | | | | |
|-----|-------------------------------|----|-----------------------|-----|-------------------------|-----|----------------|
| AFW | Aluminium Framed Window | DP | Downpipe | MWP | Perforated Masonry Wall | SR | Steel Roofing |
| ASD | Aluminium Framed Sliding Door | FC | Fibre Cement Cladding | PY | Privacy Screen | TF | Timber Framing |
| CR | Concrete Roof | GU | Gutter | SFN | Steel Fence | TFN | Timber Fence |
| CS | Concrete Slab | MC | Metal Cladding | SG | Steel framed Gate | TS | Timber Screen |
| CW | Concrete Wall | MW | Masonry Wall | SK | Skylight | | |

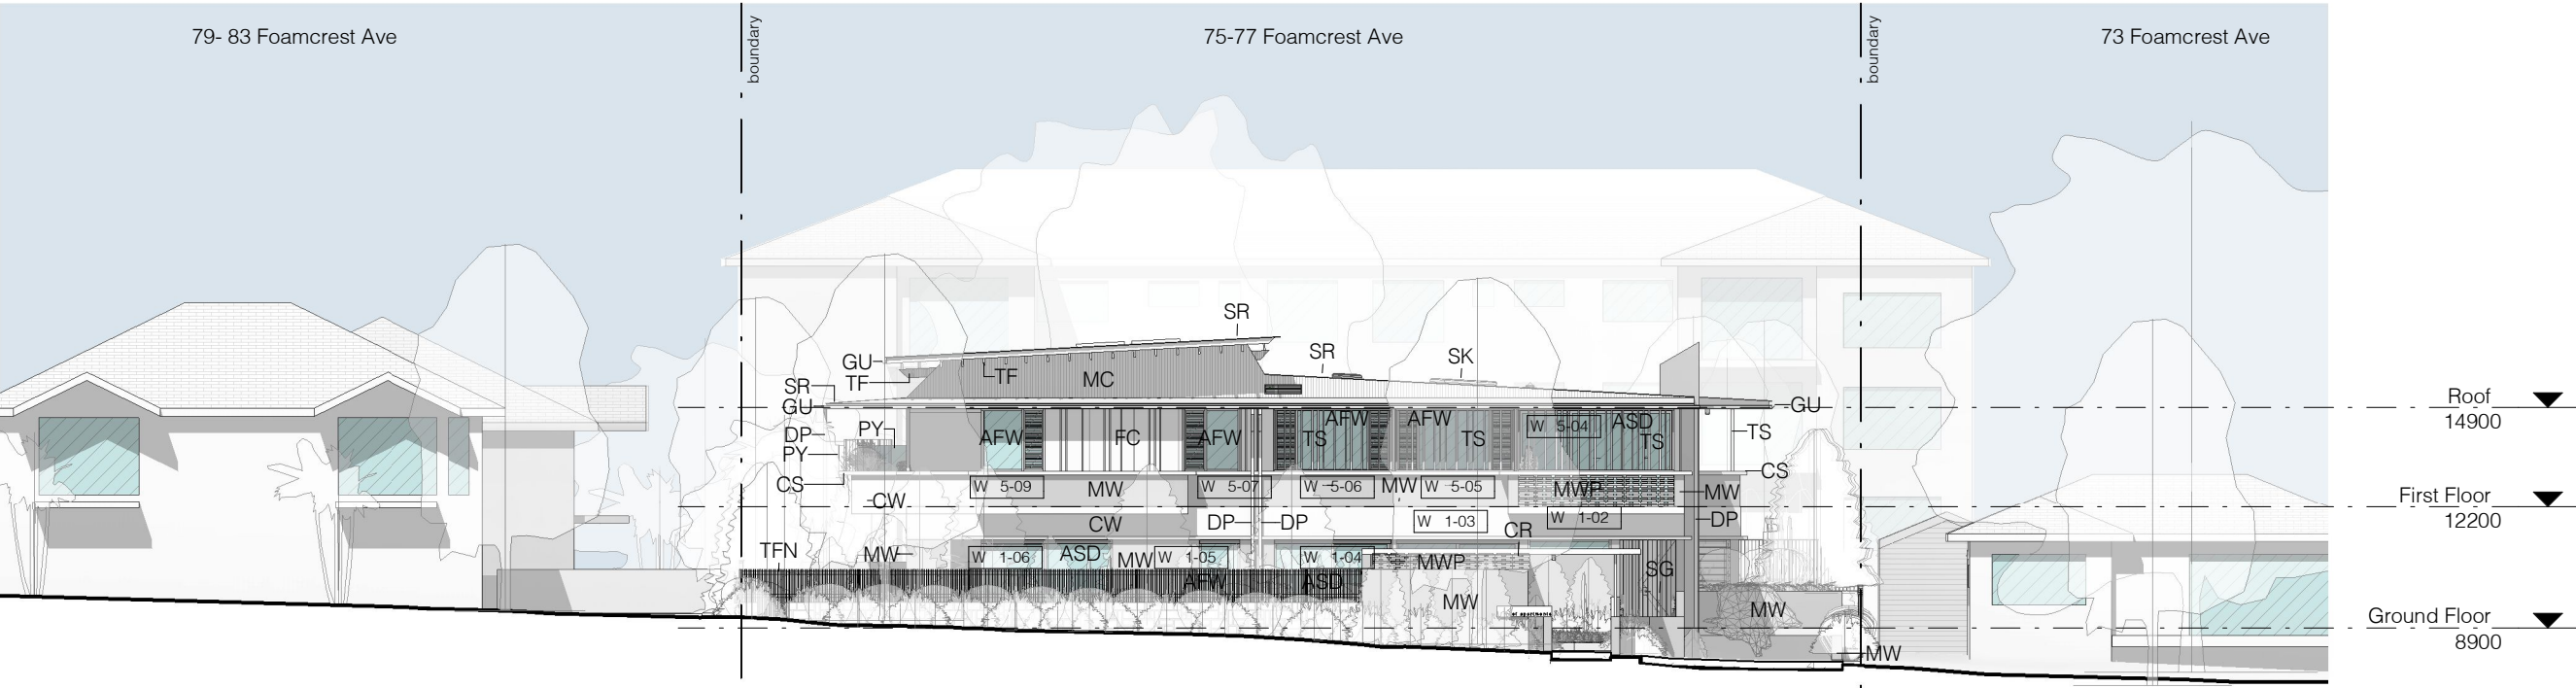

2 Notification Elevation - West
1 : 200