



SITE PLAN

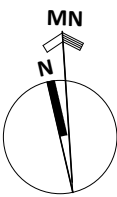

PROPERTY INFORMATION		
PROPERTY NO.	LOT NO.	DP NO.
51	2A	444638
SITE AREA INFORMATION		
BY SURVEY (m2)		BY TITLE (m2)
282.10		278.20

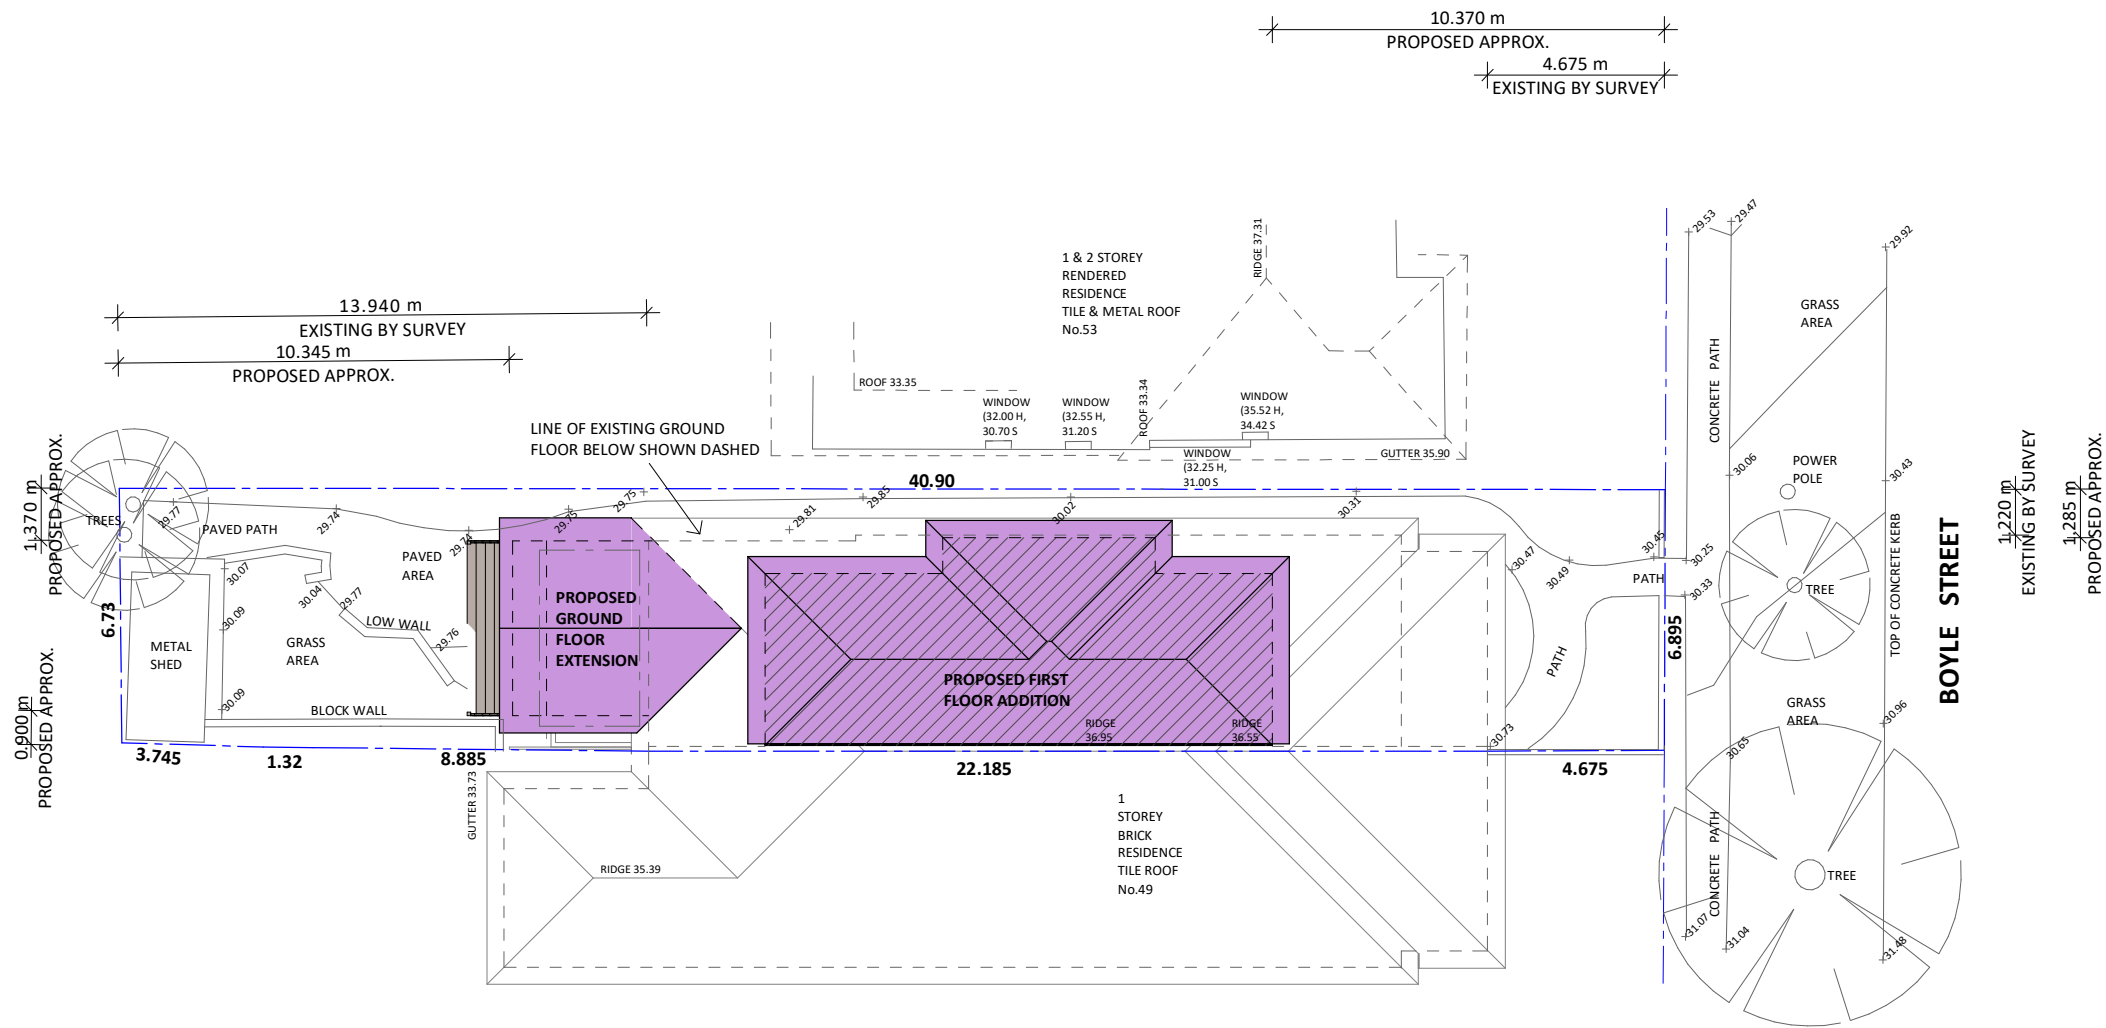

SITE PLAN 1 : 200



northern
beaches
council

THIS PLAN IS TO BE READ IN
CONJUNCTION WITH
THE CONDITIONS OF DEVELOPMENT
CONSENT

DA2025/0380

PROPOSED ADDITION FOR:
8267 MR B & MRS L WALSTAB. 51 BOYLE STREET, BALGOWLAH NSW 2093

© Copyrights: All designs shown are the property of CAPE COD AUSTRALIA PTY LTD and must not be used or reproduced in whole or in part without our written permission




GROUND FLOOR DEMOLITION PLAN




northern
beaches
council

THIS PLAN IS TO BE READ IN
CONJUNCTION WITH
THE CONDITIONS OF DEVELOPMENT
CONSENT

DA2025/0380

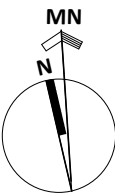

SERVICES LEGEND		SERVICES LEGEND	
DESCRIPTION		DESCRIPTION	
RA	AIR CONDITIONER RETURN AIR GRILL	G	GULLY
AC	AIRCONDITIONER DUCTED SQUARE	HL	HEATER/LIGHT/FAN UNIT
SAC	AIRCONDITIONING COMPRESSOR	HWU	HOT WATER UNIT - WALL MOUNTED
DP	DOWNPIPE - METAL QUAD	MH	MANHOLE
DP	DOWNPIPE ROUND		SMOKE DETECTOR - EXISTING
EL	EAVE LIGHT	ST	SOLAR TUBE
MB	ELECTRICAL METER BOX	ST	STACK
T	GARDEN TAP	TEL	TELSTRA BOX
GAS	GAS METER	TV	TV ANTENNA
GP	GAS POINT	WL	WALL LIGHT

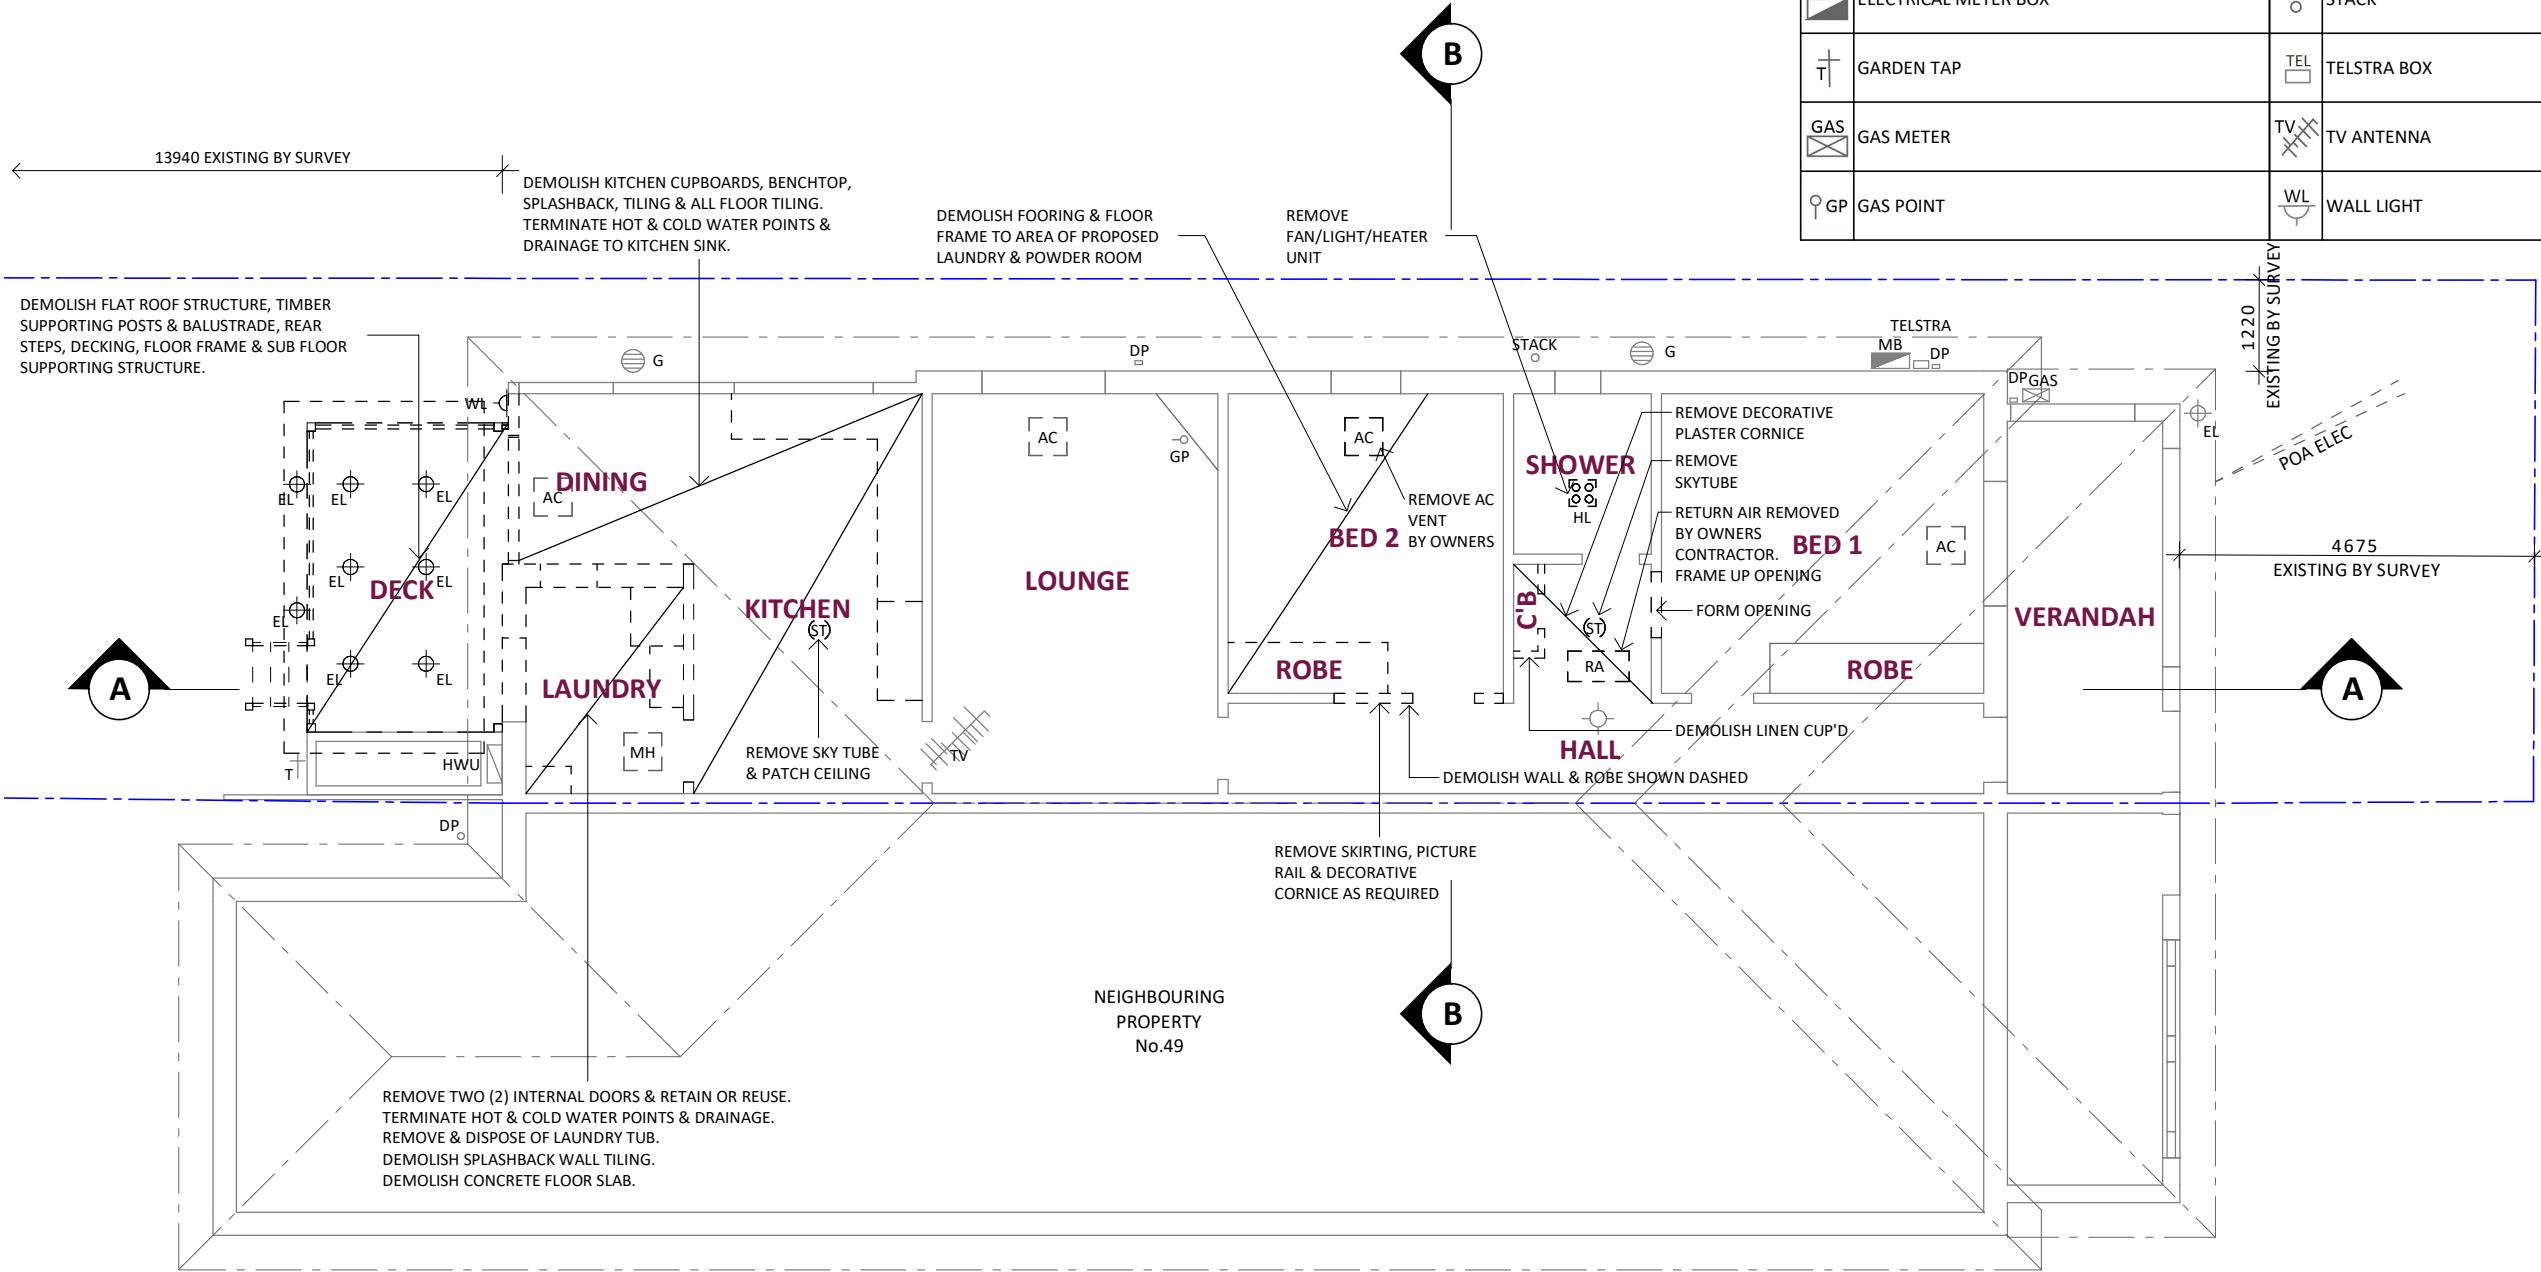

GROUND FLOOR DEMOLITION PLAN 1 : 100

PROPOSED GROUND FLOOR PLAN

AS PER NCC2022, 10.2.12 CONSTRUCTION OF WET AREA FLOORS - FALLS WHERE A FLOOR WASTE IS INSTALLED -


(A) THE MINIMUM CONTINUOUS FALL OF A FLOOR PLANE TO THE WASTE MUST BE 1:80; AND







 




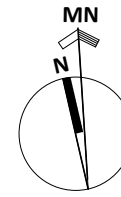




 

(B) THE MAXIMUM CONTINUOUS FALL OF A FLOOR PLANE TO THE WASTE MUST BE 1:50




**THIS PLAN IS TO BE READ IN
CONJUNCTION WITH
THE CONDITIONS OF DEVELOPMENT
CONSENT**

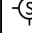DA2025/0380



SERVICES LEGEND		SERVICES LEGEND	
DESCRIPTION		DESCRIPTION	
	AIRCONDITIONER DUCTED SQUARE		GAS METER
	DOWNPIPE - METAL QUAD		GAS POINT
	DOWNPIPE - PVC		GULLY
	DOWNPIPE ROUND		HOT WATER UNIT - WALL MOUNTED
	EAVE LIGHT		MANHOLE
	ELECTRICAL METER BOX		SMOKE DETECTOR - EXISTING
	EXHAUST FAN		SMOKE DETECTOR - NEW
	GARDEN TAP		STACK
PROVIDE NEW PLASTERBOARD CEILING WITH 90mm COVE CORNICE & EX. 200mm FJ PINE SKIRTING. PROVIDE DAR FJ PINE TAPERED ARCHITRAVES & HEAD			TELSTRA BOX
			TV ANTENNA

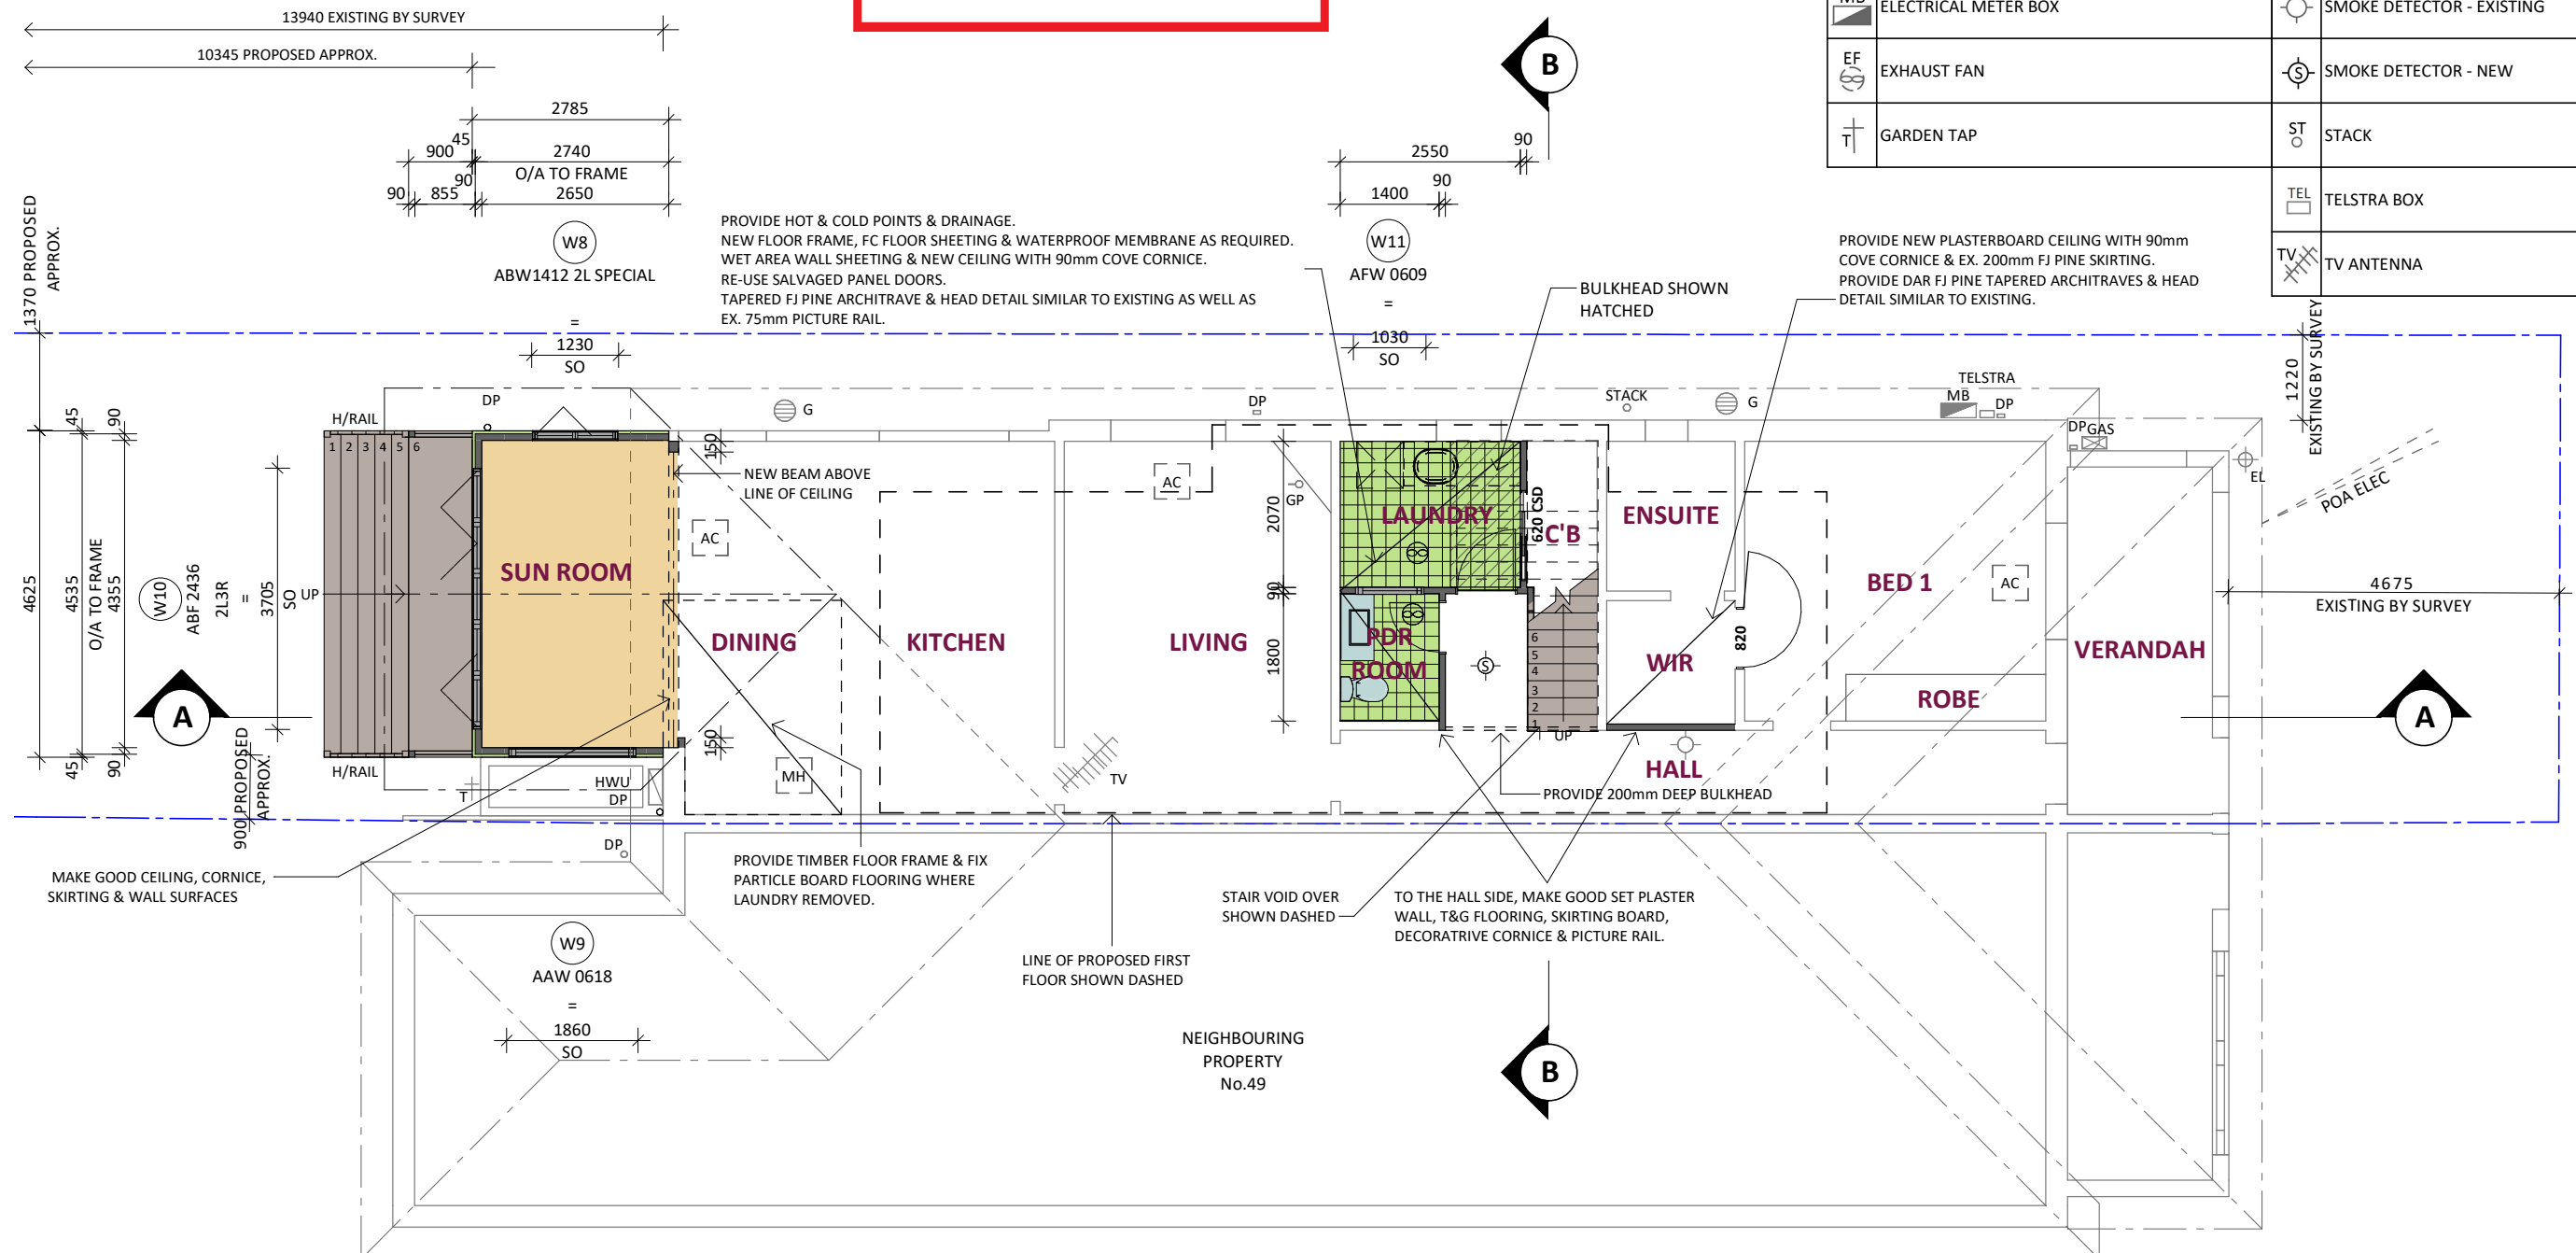

PROPOSED GROUND FLOOR PLAN 1 : 100

PROPOSED ADDITION FOR:
8267 MR B & MRS L WALSTAB. 51 BOYLE STREET, BALGOWLAH NSW 2093

© Copyrights: All designs shown are the property of CAPE COD AUSTRALIA PTY LTD and must not be used or reproduced in whole or in part without our written permission


WORKING PLANS PAGE 4 OF 11 ISSUE E

REVIT VERSION V018




PROPOSED FIRST FLOOR PLAN

AS PER NCC2022, 10.2.12 CONSTRUCTION OF WET AREA FLOORS - FALLS WHERE A FLOOR WASTE IS INSTALLED -
(A) THE MINIMUM CONTINUOUS FALL OF A FLOOR PLANE TO THE WASTE MUST BE 1:80; AND
(B) THE MAXIMUM CONTINUOUS FALL OF A FLOOR PLANE TO THE WASTE MUST BE 1:50

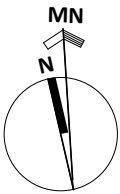

SERVICES LEGEND	
DESCRIPTION	
DP O	DOWNPIPE & SPREADER - PVC
⊙	MANHOLE
RV	POWERED ROOF VENTILATOR
⊙	SMOKE DETECTOR - NEW

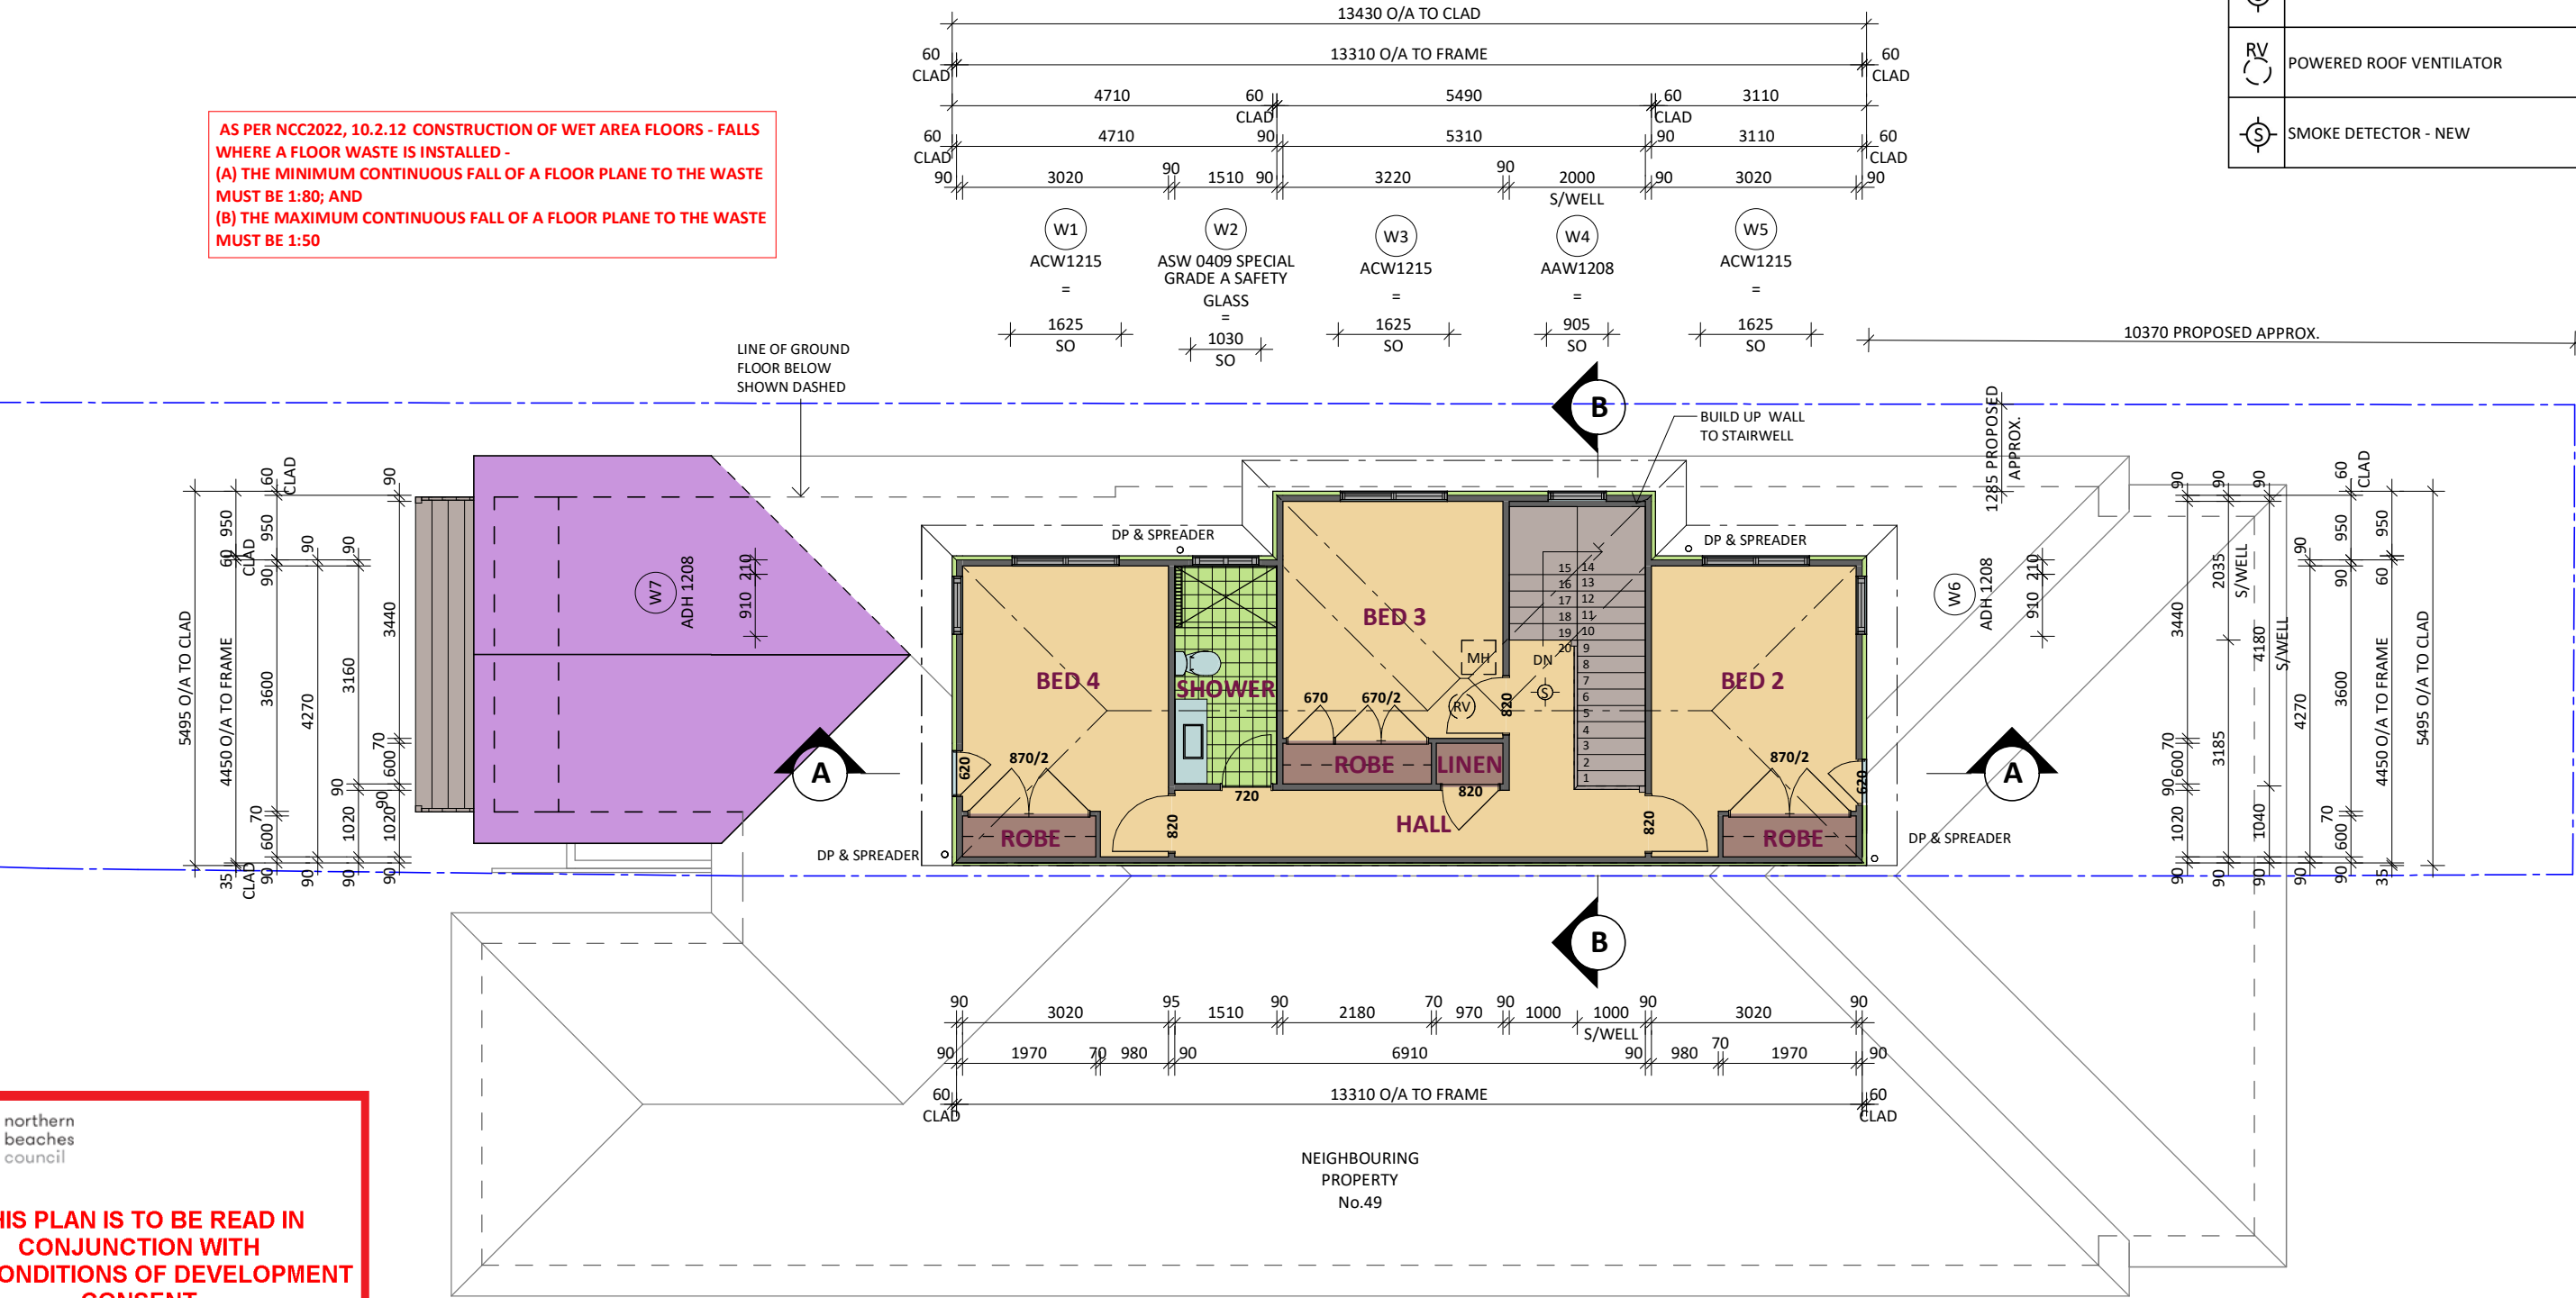

PROPOSED FIRST FLOOR PLAN 1 : 100



northern
beaches
council

THIS PLAN IS TO BE READ IN
CONJUNCTION WITH
THE CONDITIONS OF DEVELOPMENT
CONSENT



DA2025/0380

ELEVATIONS


 northern
beaches
council

THIS PLAN IS TO BE READ IN
CONJUNCTION WITH
THE CONDITIONS OF DEVELOPMENT
CONSENT


DA2025/0380

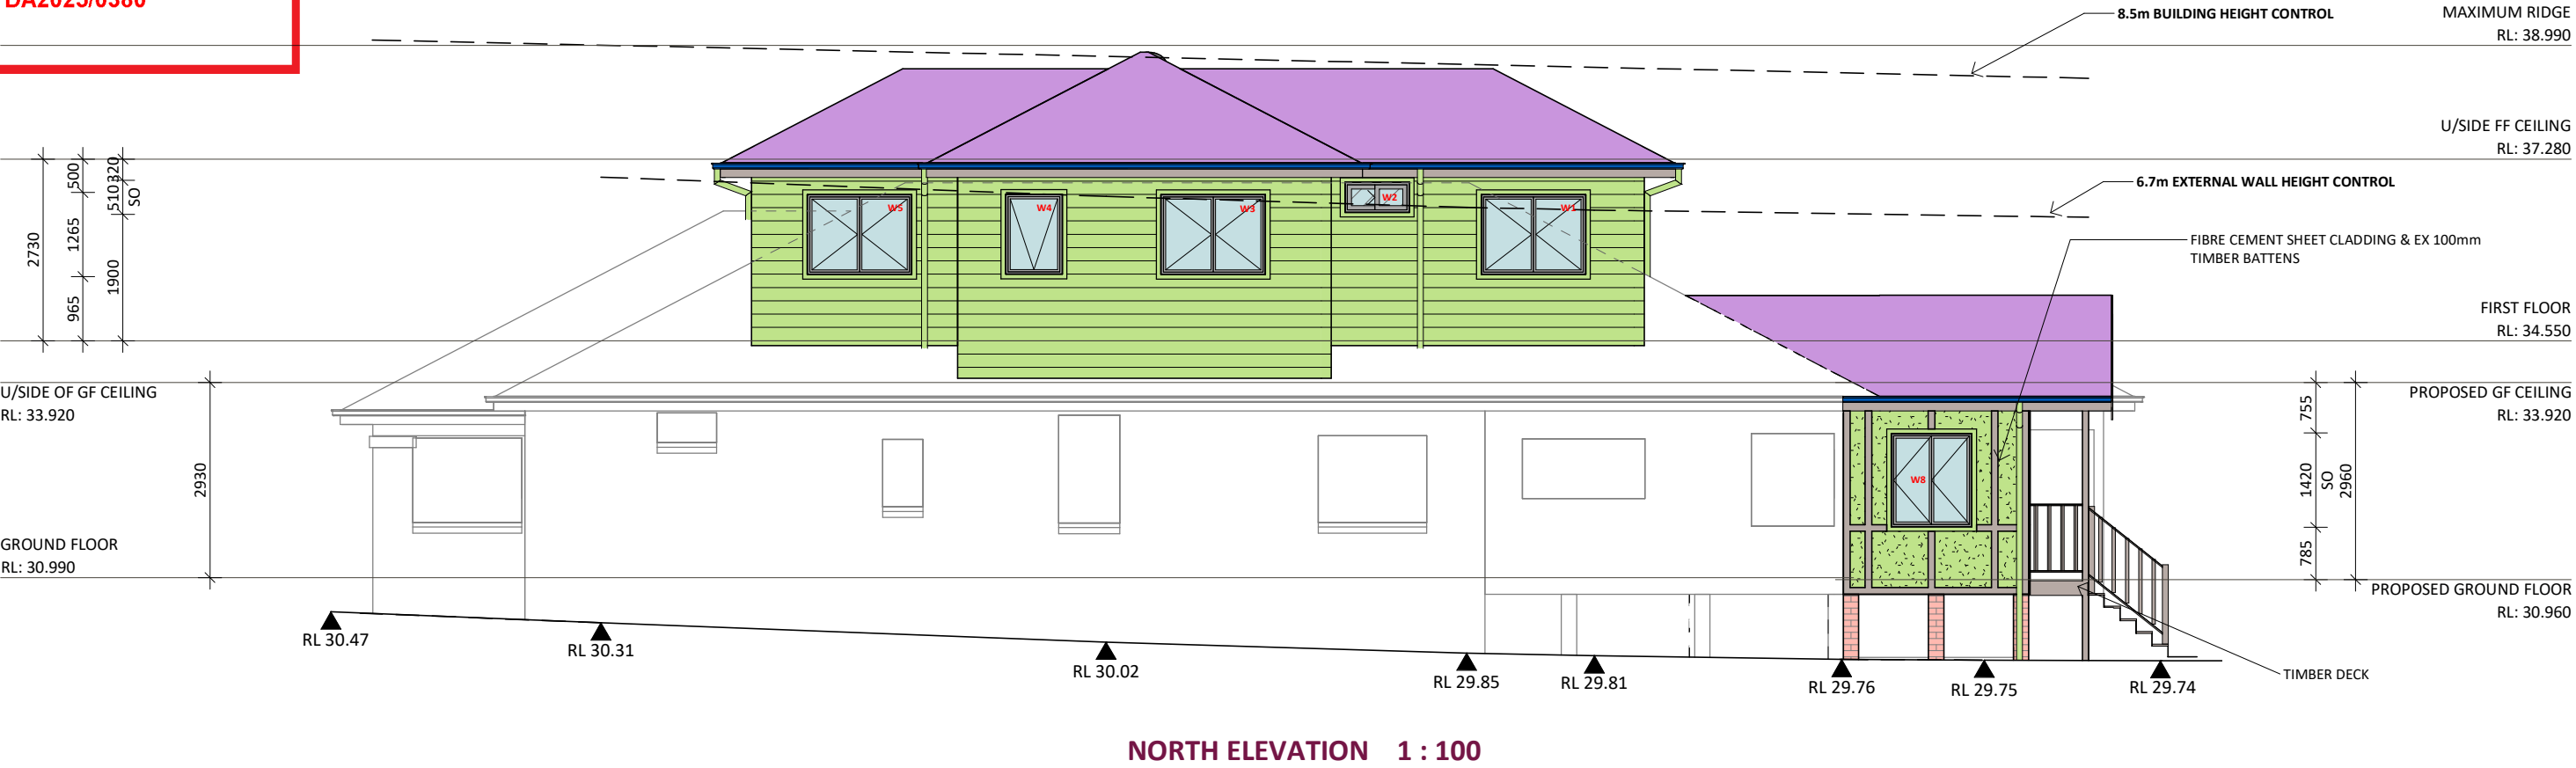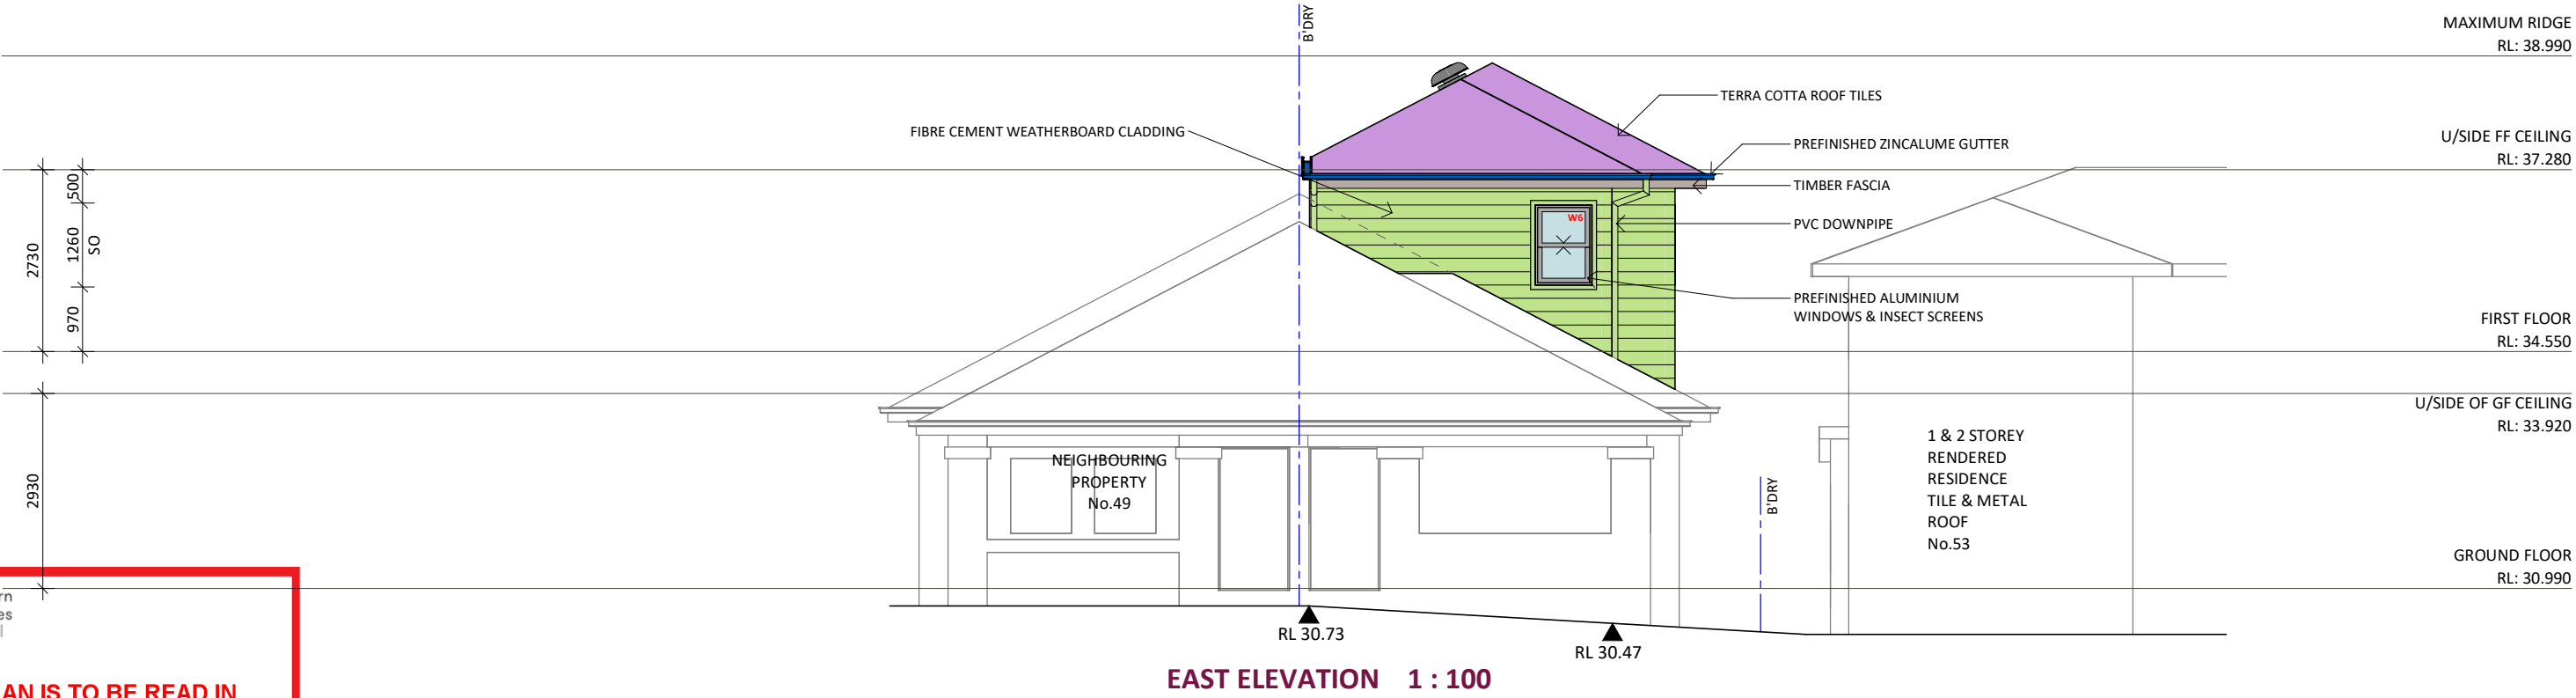

ELEVATIONS

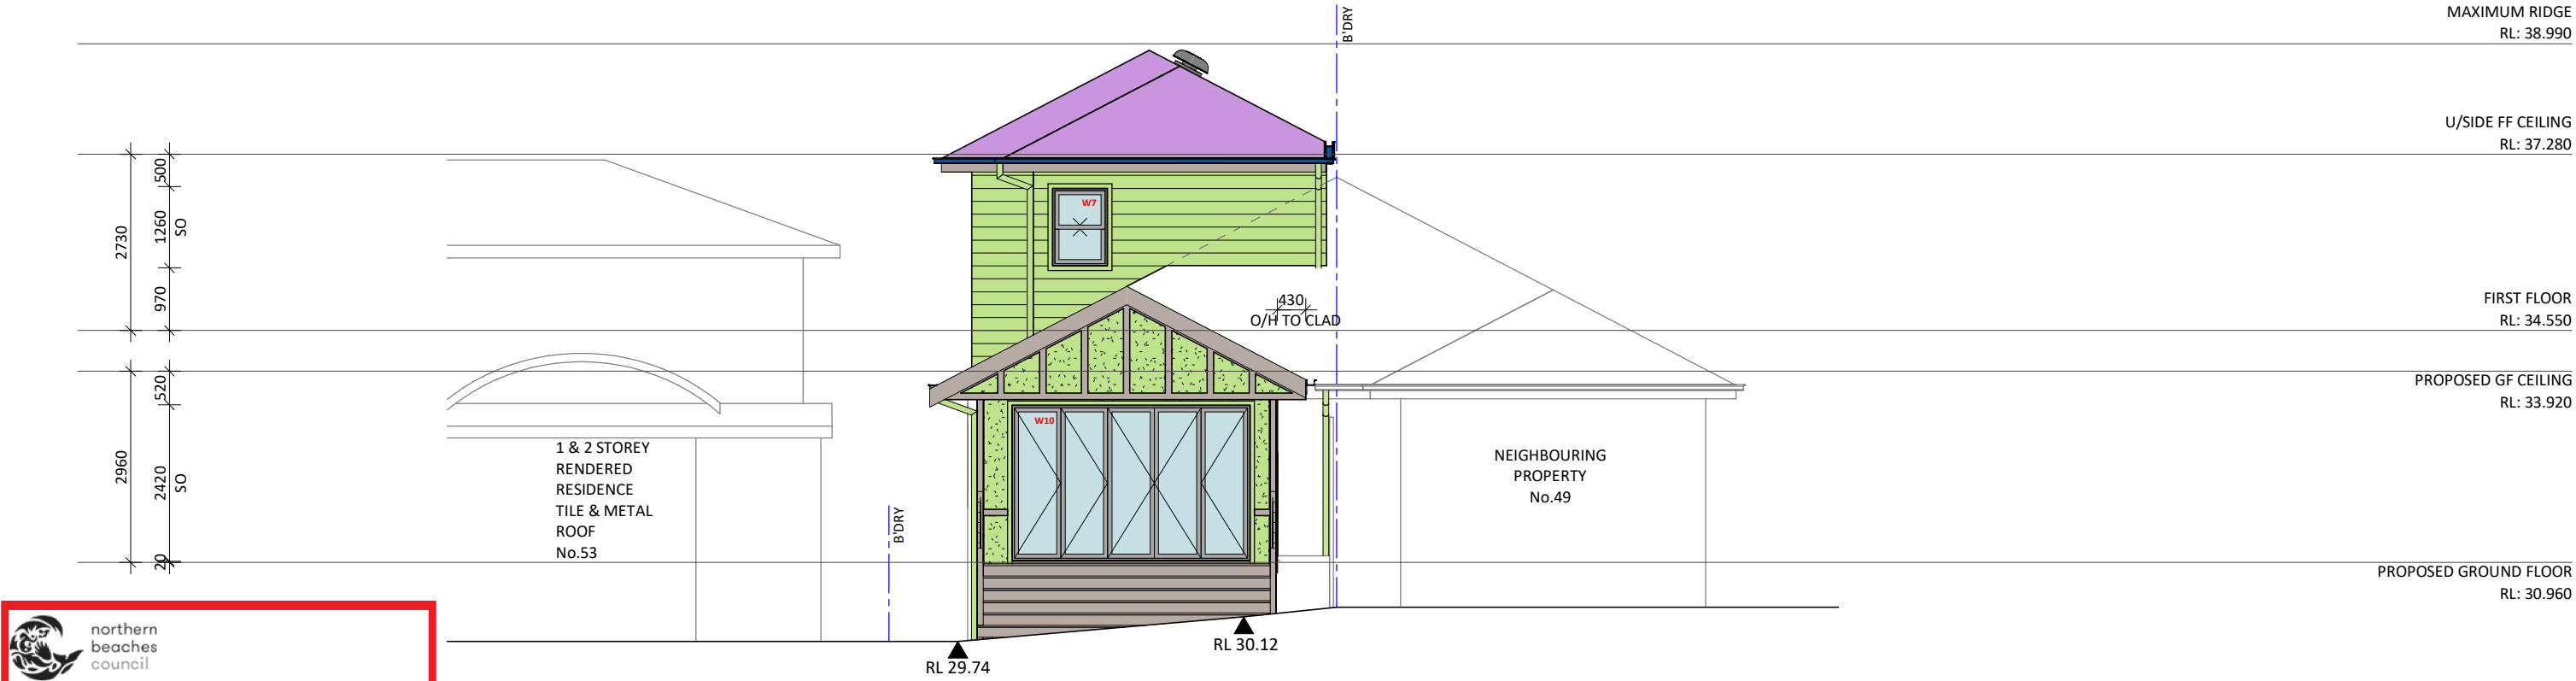


WEST ELEVATION 1 : 100

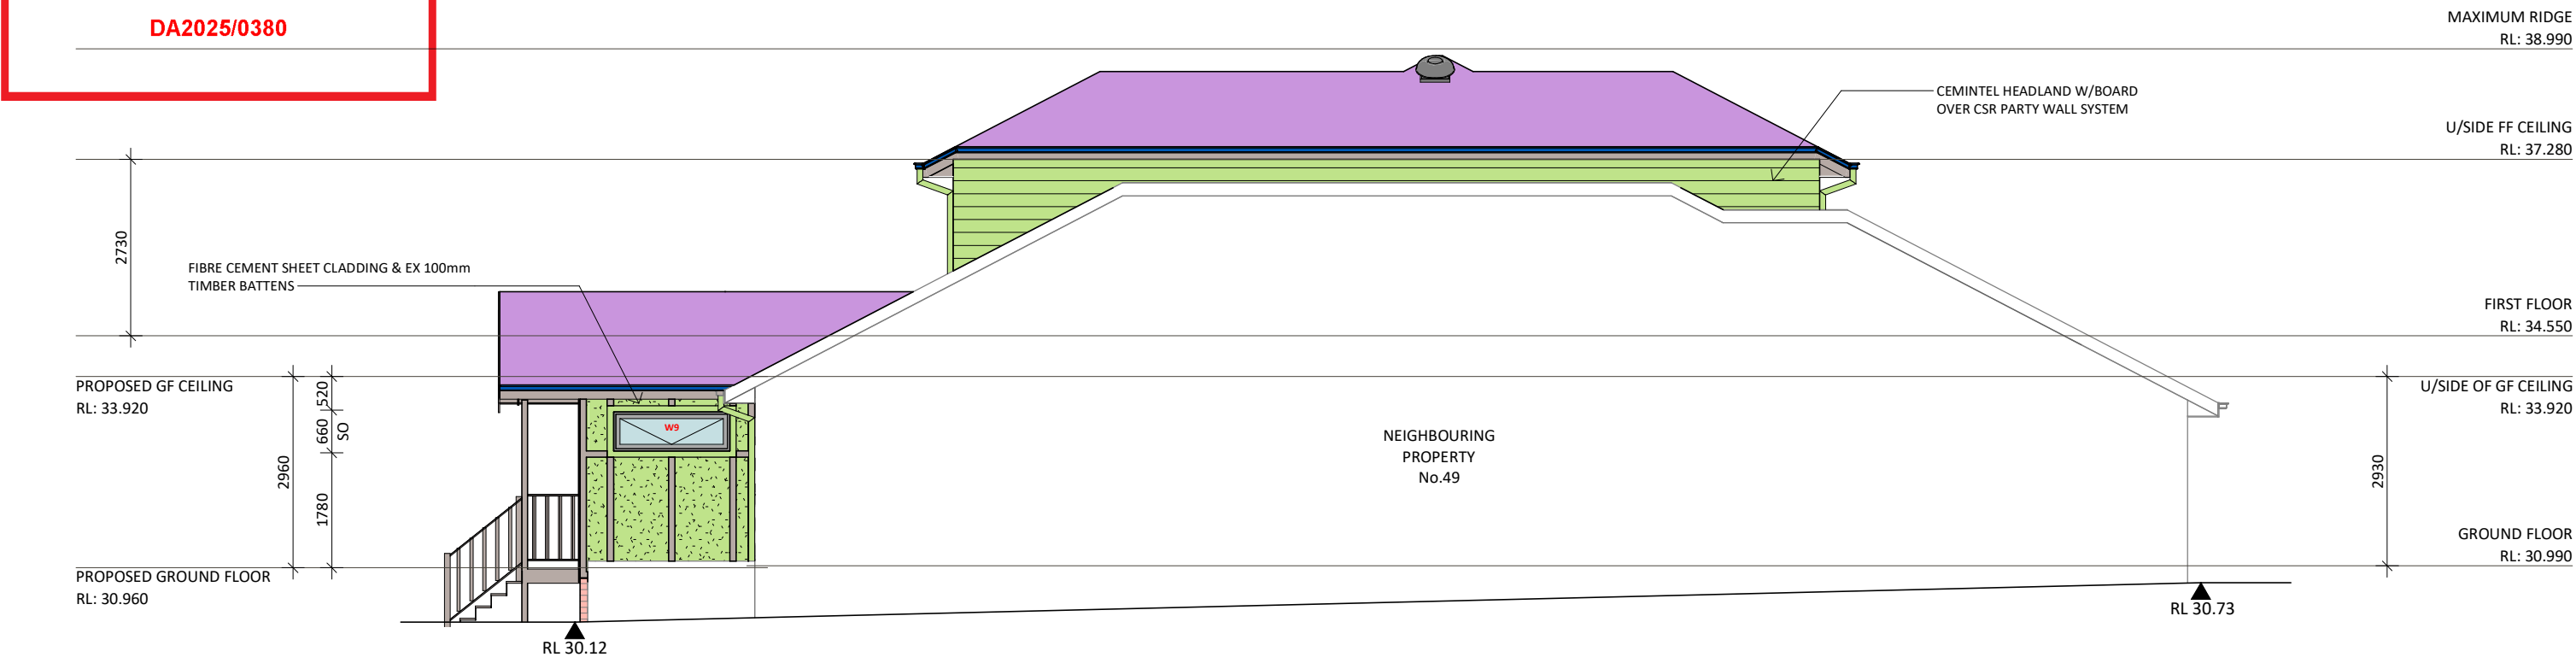


SOUTH ELEVATION 1 : 100

SECTIONS

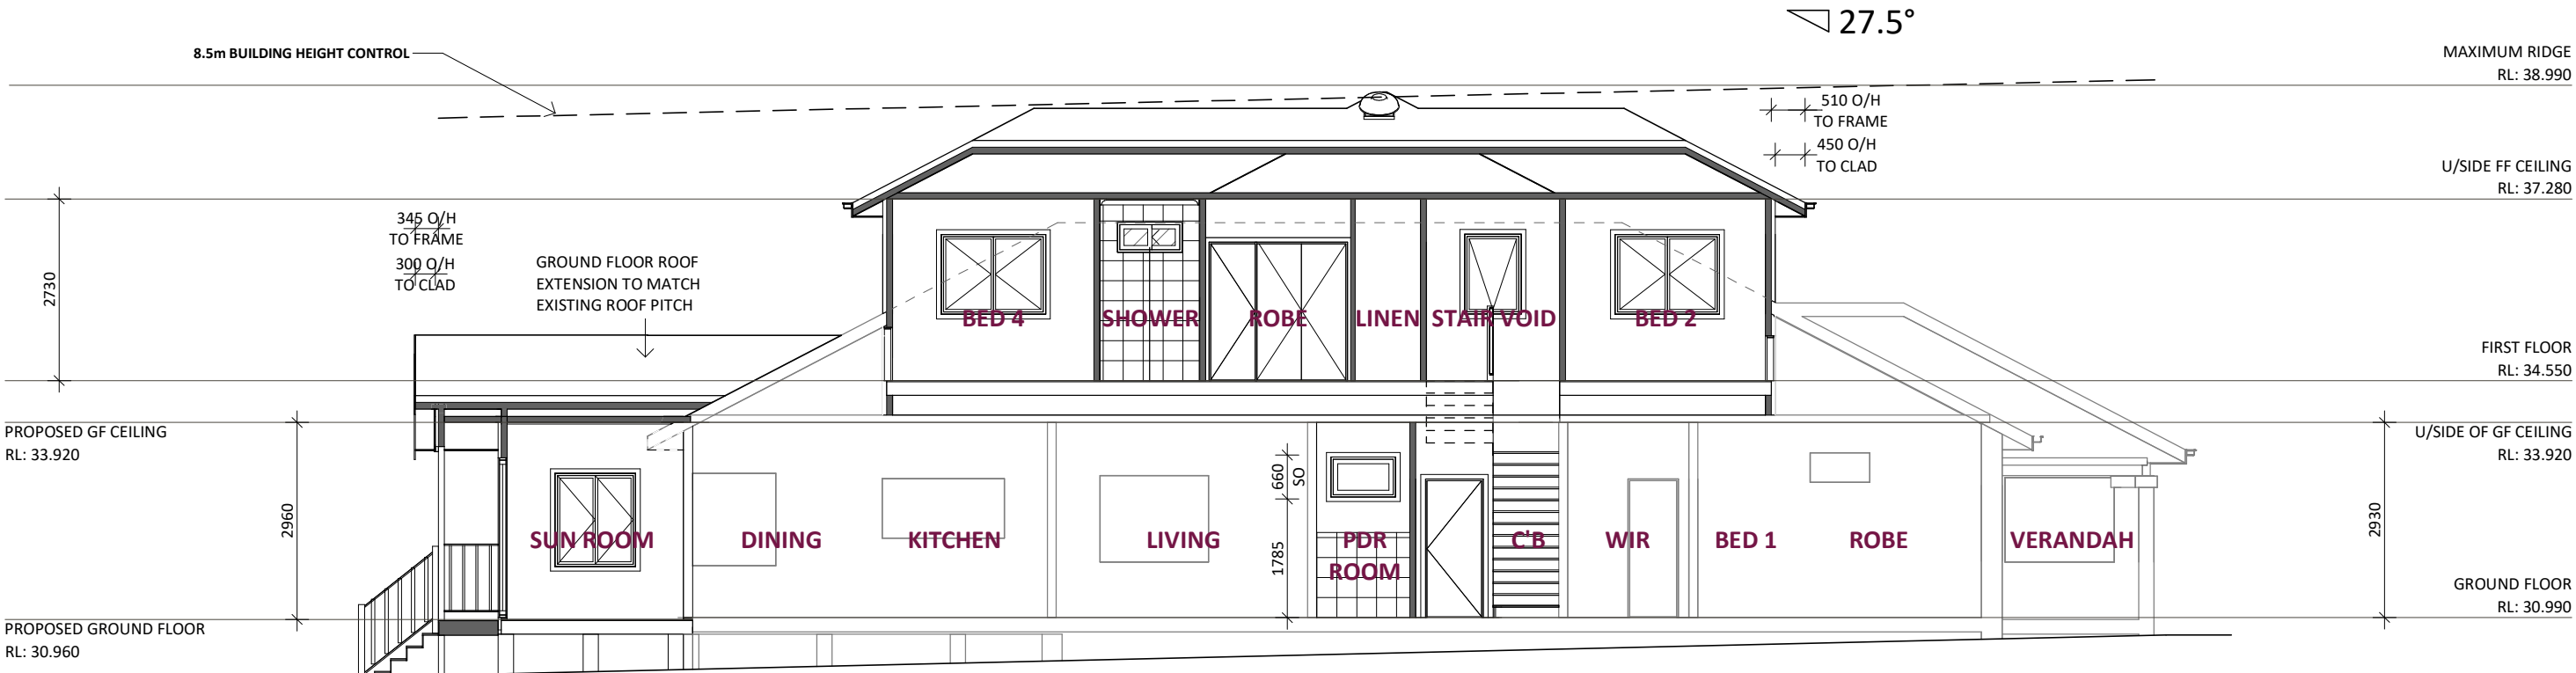

SECTION AA 1 : 100

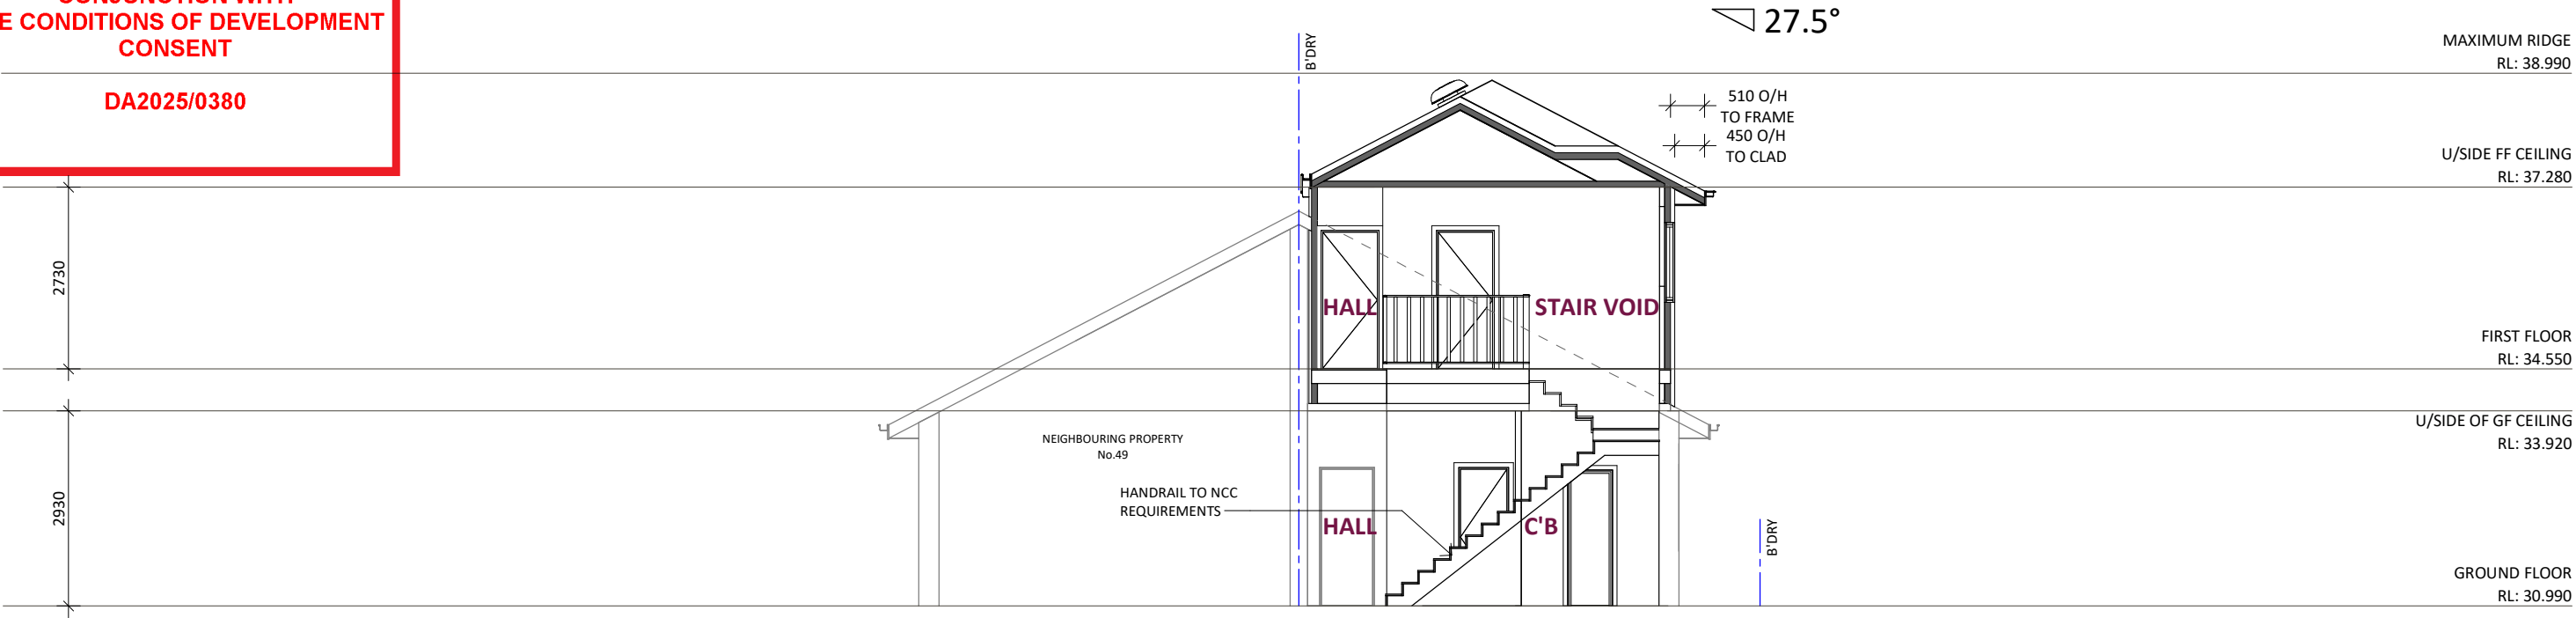

SECTION BB 1 : 100

 northern beaches council

THIS PLAN IS TO BE READ IN CONJUNCTION WITH THE CONDITIONS OF DEVELOPMENT CONSENT

DA2025/0380