


THIS PLAN IS TO BE READ IN **CONJUNCTION WITH** THE CONDITIONS OF DEVELOPMENT CONSENT

DA2019/0769

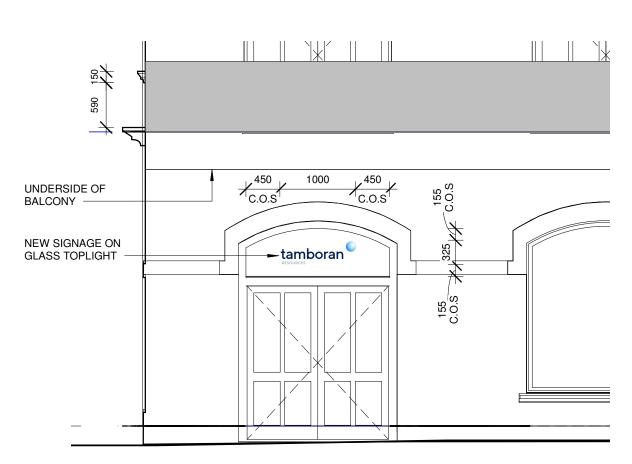

South Steyne Elevation

1:50



1 Issue Date

19/9/19 DA LODGEMENT Amendment



BAXTER & JACOBSON ARCHITECTS

BYRON BAY NSW AUSTRALIA

Nominated Architect D Jacobson #4259

BYRON BAY NSW AUSTRALIA

EMAIL

mark@bja.net.au

www.bja.net.au

www.bja.net.au

TAMBORAN RESOURCES Client PTY LTD Address 110 THE CORSO, MANLY

Project 110 THE CORSO FITOUT

Design Stage DEVELOPMENT APPLICATION Title

NORTH **ELEVATION**  Job No 346-04 Drawing no. Drawn GV 300 Checked LS Issue

Scale 1:50 1