


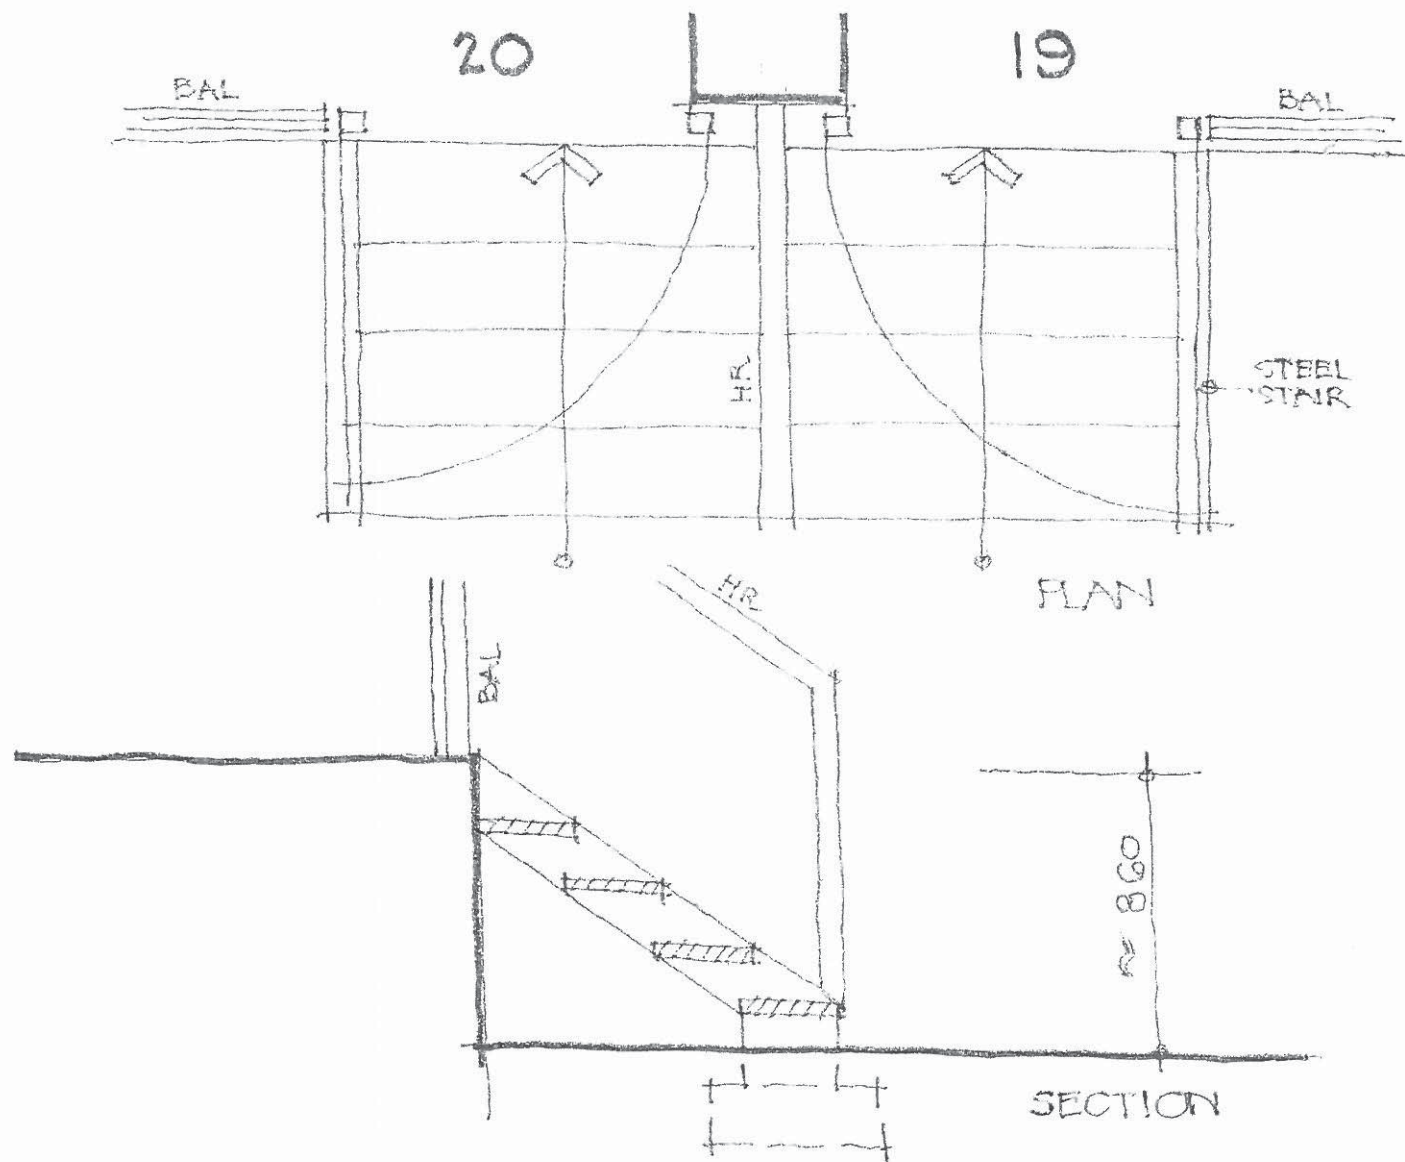

LOTS 19 + 20
 SP 78900
 DARLEY ROAD
 MANLY

PLAN + SECTION

31.3.14

APP 1:20

1401

SK03 A