


SITE DETAILS:
LOT NUMBER: 2
DP NUMBER: DP 26148

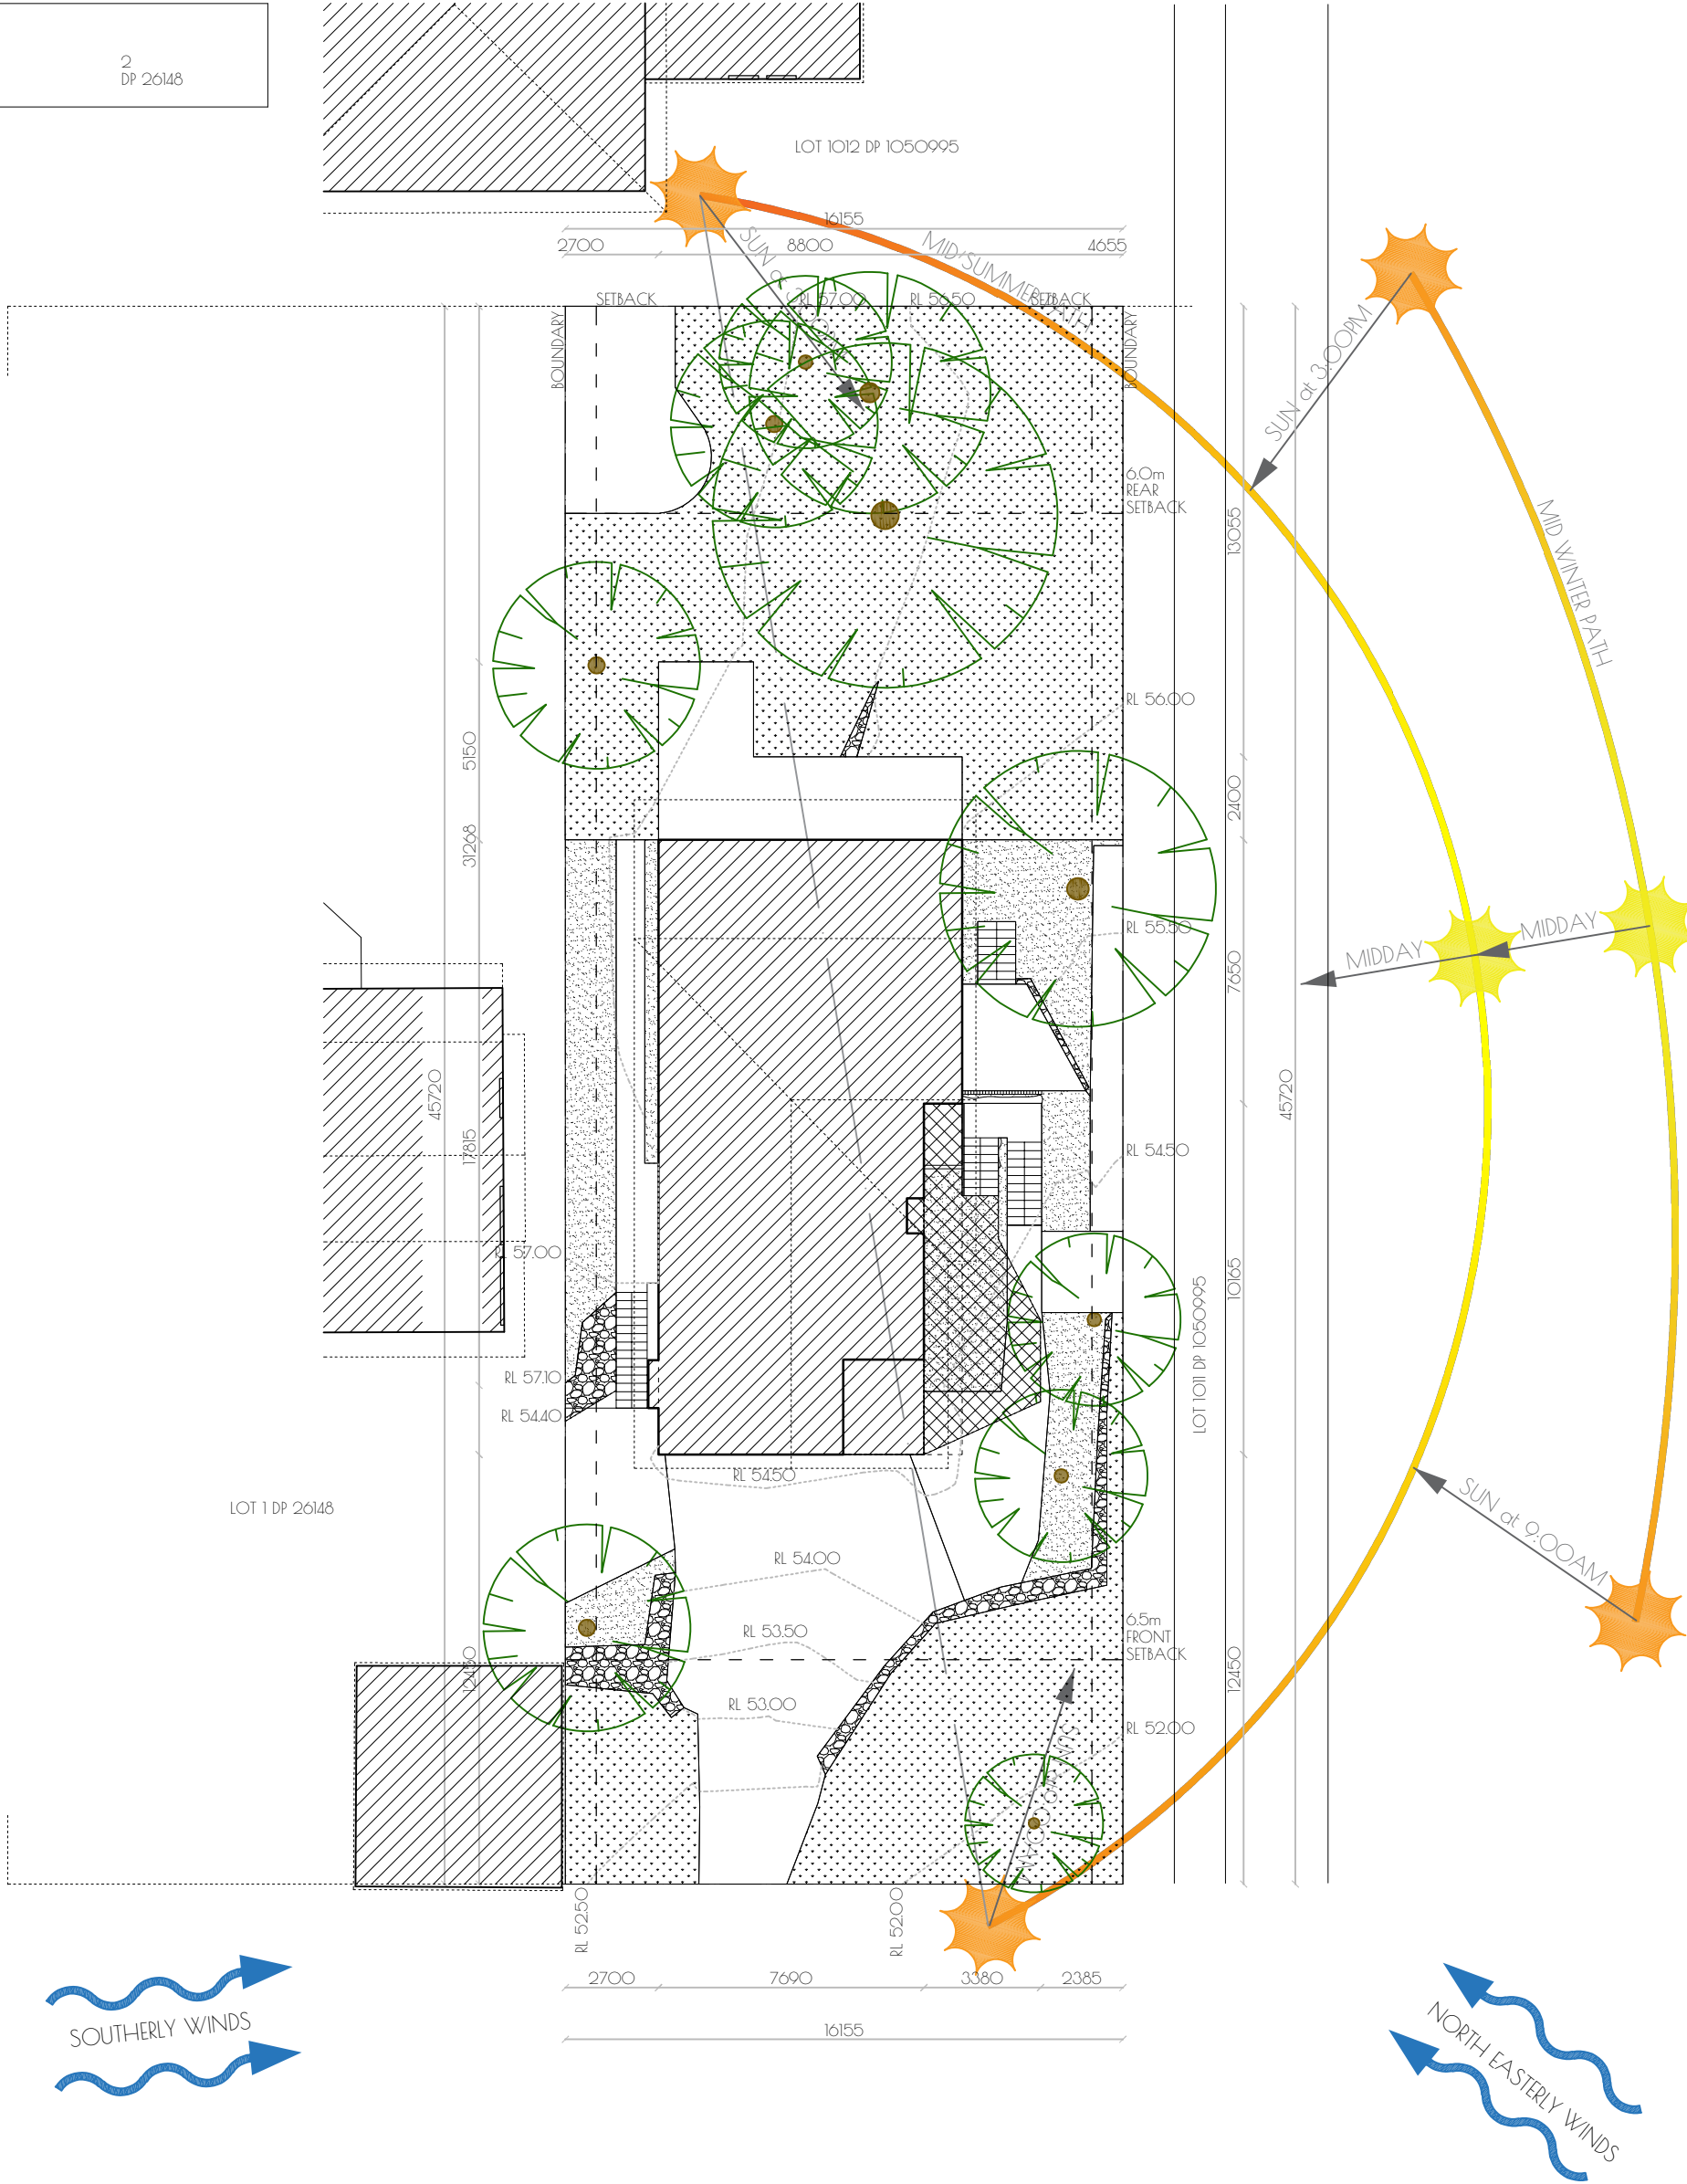

0.5 0.5 0.5 0.5 0.5
1 1 1 1 1
ruler in meters



SEE DRAWING SET IN CONJUNCTION WITH BASIX CERTIFICATE NUMBER A1784044.

job: 106 VICTOR ROAD - NARRAWEENA NSW

dwg. no: 01

drawing title: Site Analysis
notes: Check all dimensions before commencing work. Figured dimensions to be taken in preference scale.

client: Steve and Wendy Aitken
106 Victor Road
Narraweena NSW 2099

building designer: Danny Bank
+61416697760
Copyright © Danny Bank
204/4 Gerbera Place
Kellyville NSW 2155

job. no: 24.023
scale: 1:200-A3
drawn: D. Bank
date: 19-02-25
amendment/issue no./date:
Development Application

