


[illegible]


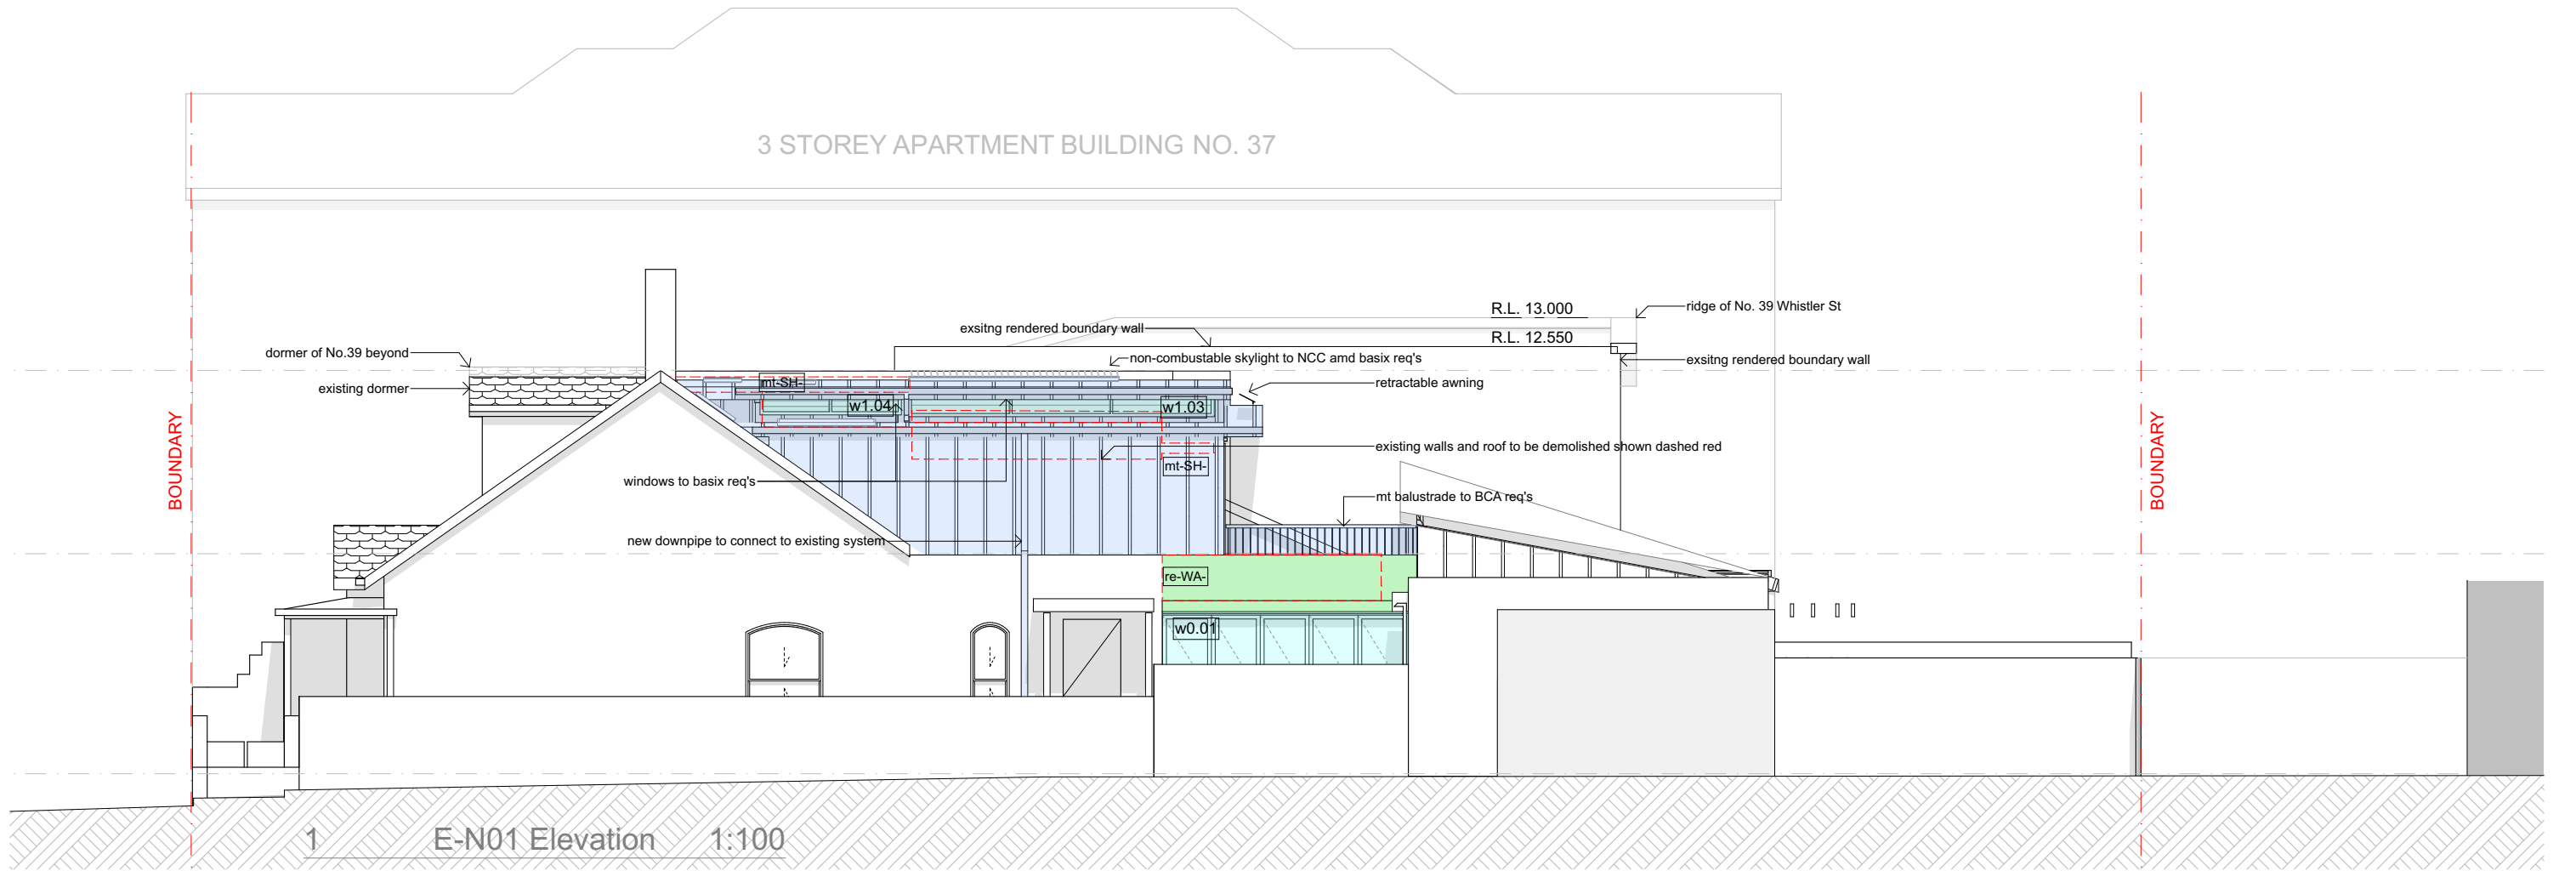
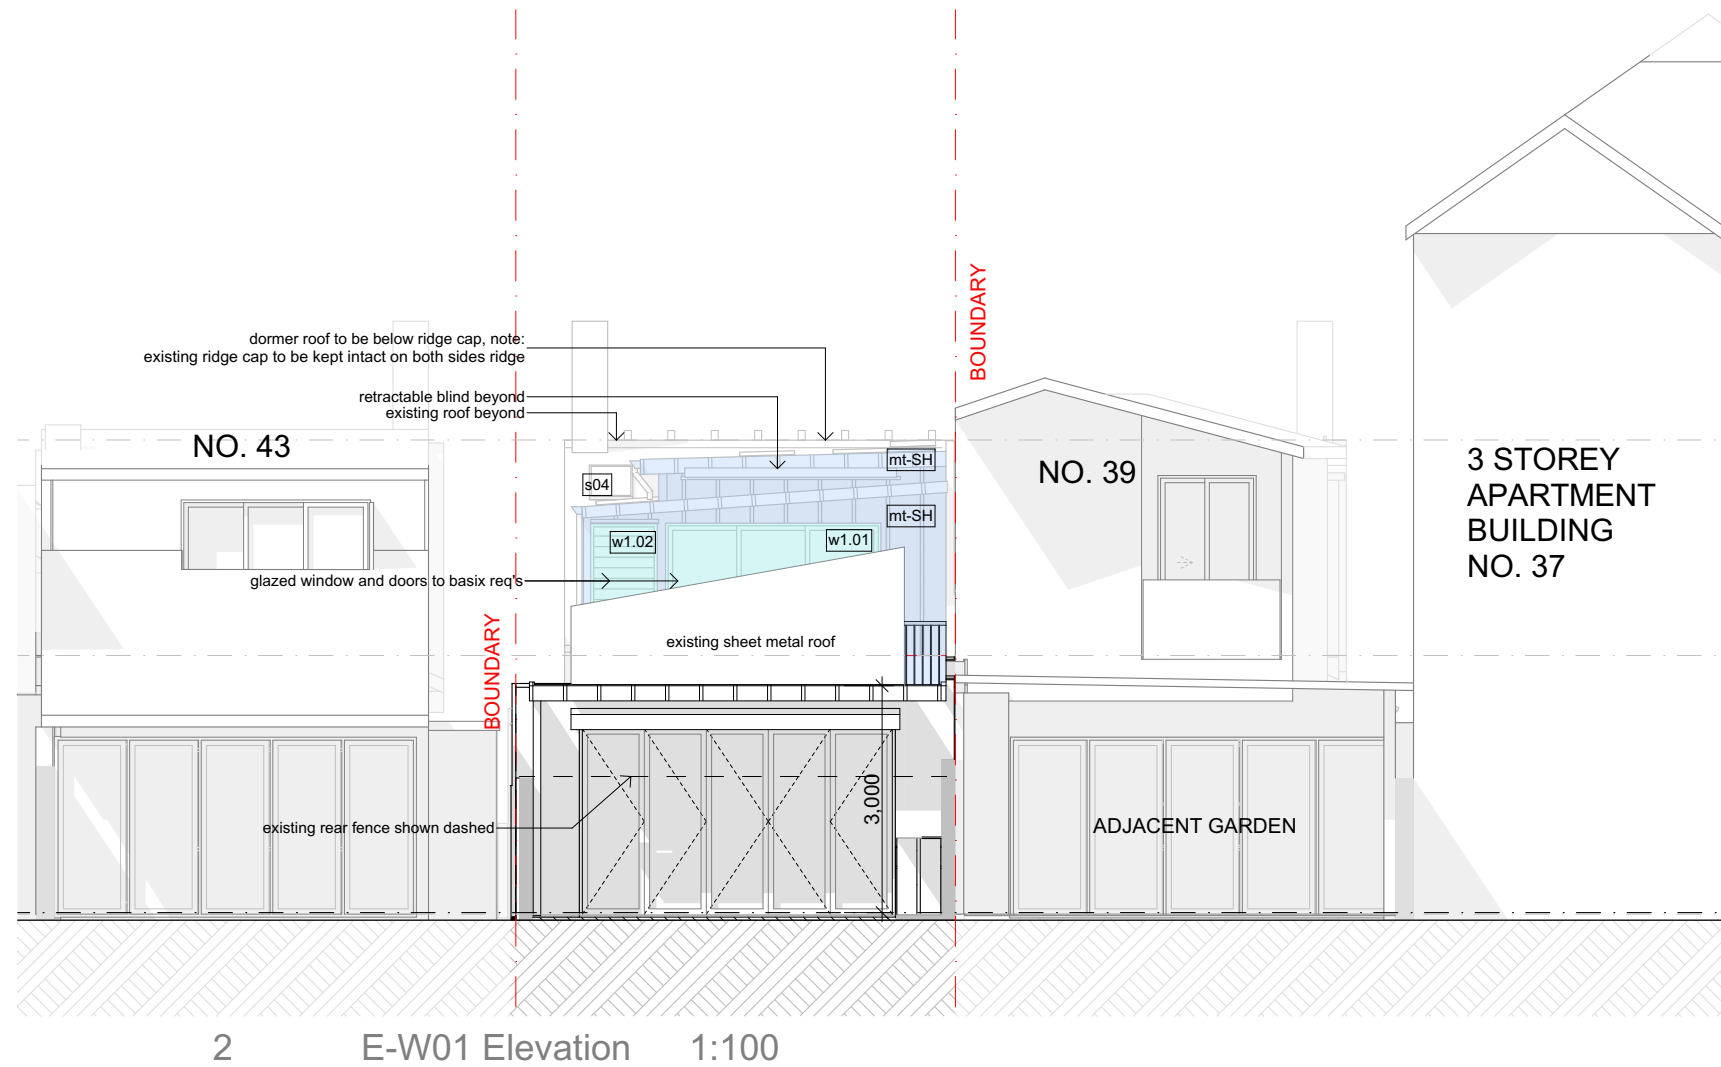


Alterations and Additions to 41 Whistler Street Manly NSW 2095 for Annette and Garrick Bryant				DO NOT SCALE FROM DRAWINGS. VERIFY ALL DIMENSIONS AND LEVELS ON SITE. RAA ARCHITECTS PTY LTD IS THE OWNER OF THE COPYRIGHT. SUBSISTING IN THESE DRAWINGS. THEY MUST NOT BE USED, REPRODUCED OR COPIED WITHOUT THE PRIOR CONSENT OF ARCHITECTS.			
Elevations				RAA architects Nominated Architect Joseph Alliker ABN 13 618 494 429 Reg.No. 10797			
2412-1_02				Revision 03			
03 For revised DA				Date 2025/05/13			
02 for DA				Status 2025/02/18			
Rev				Checked by C			
Revision Name				Project Name 2412R-WhistlerStreet			
Change				Scale 1:100			
Change Name				Info@RAAa.au			
Date				253 Oxford Street Darlinghurst NSW 2010			

RAA architects  
Nominated Architect Joseph Alliker  
ABN 13 618 494 429 Reg.No. 10797  
Info@RAAa.au  
253 Oxford Street Darlinghurst NSW 2010

[illegible]

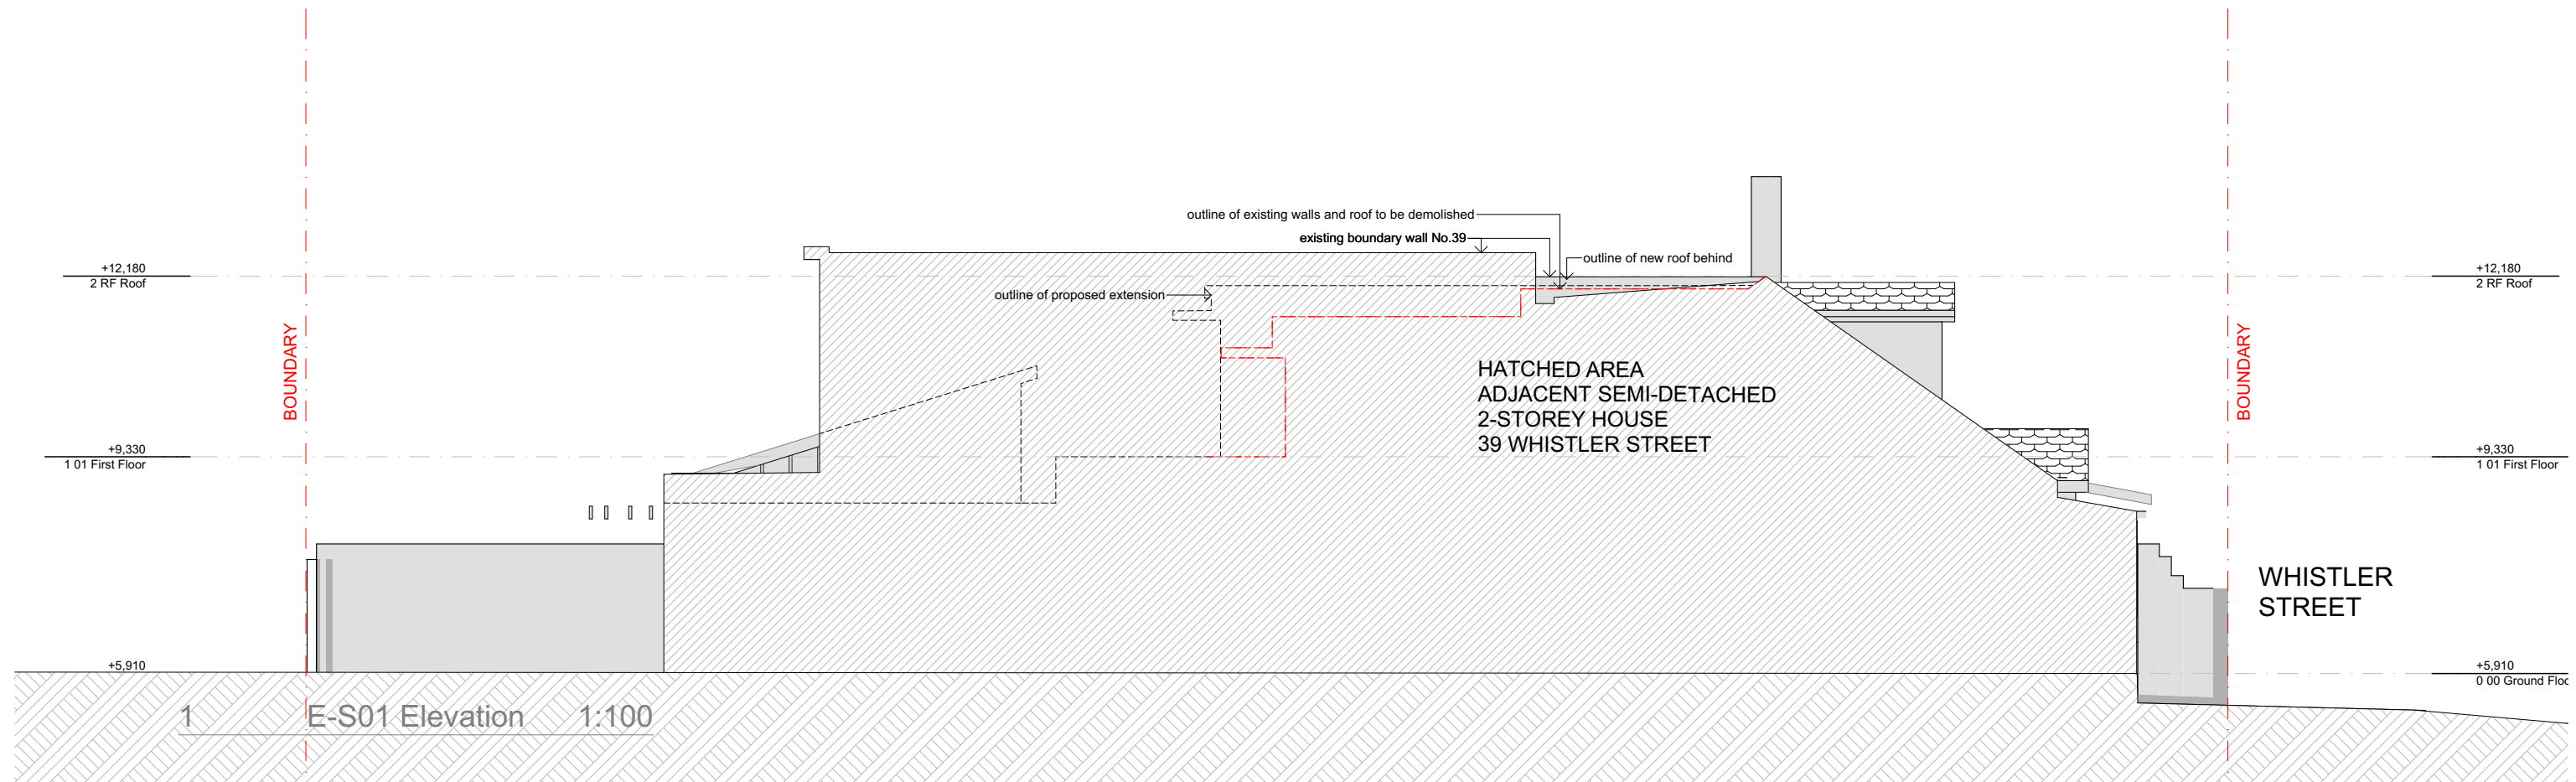


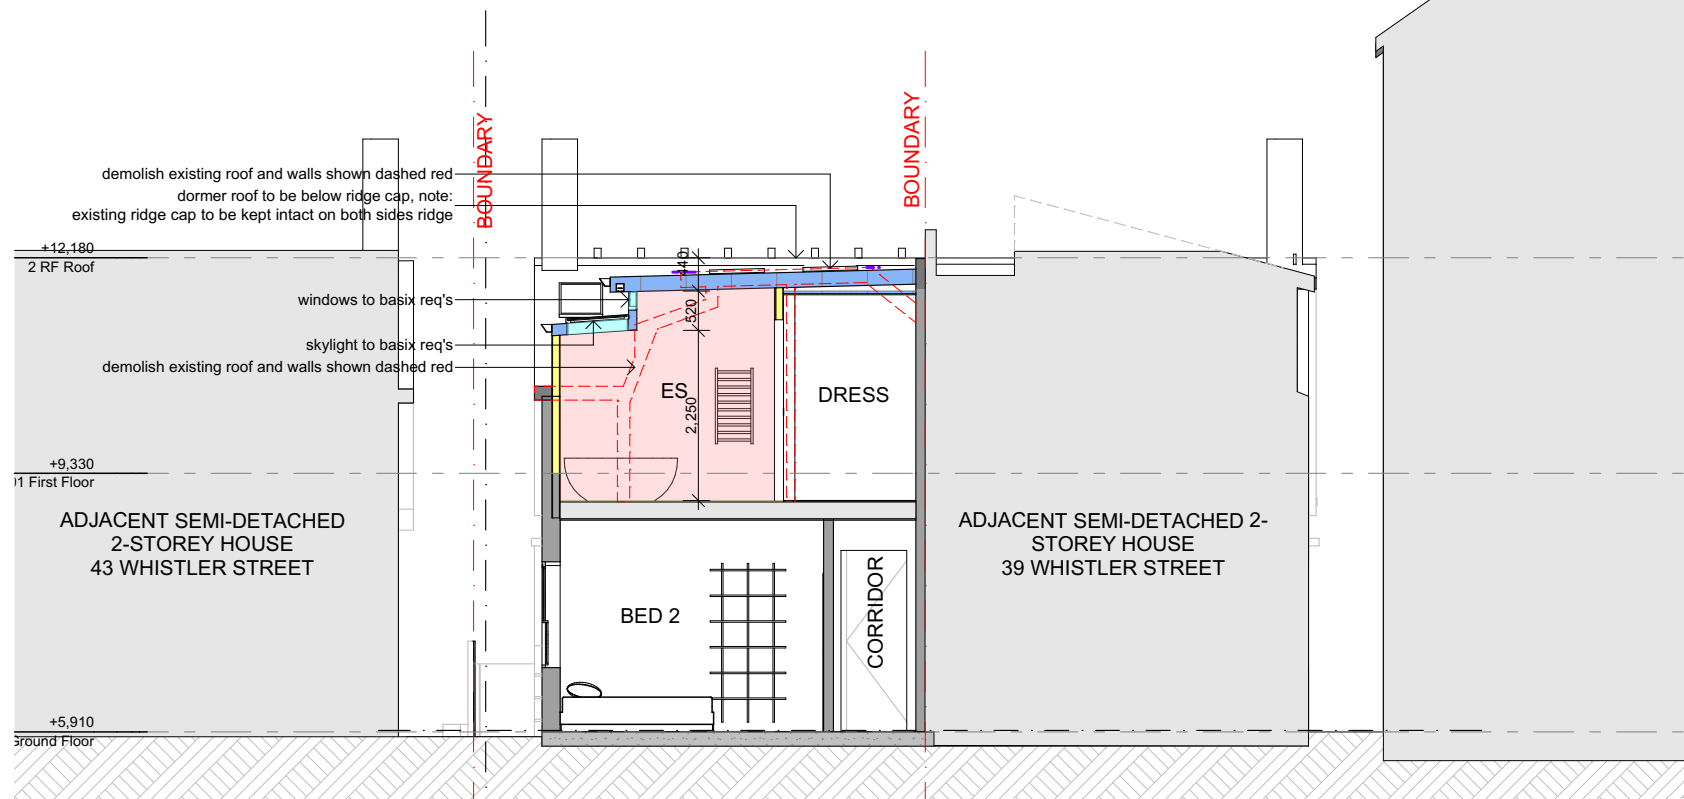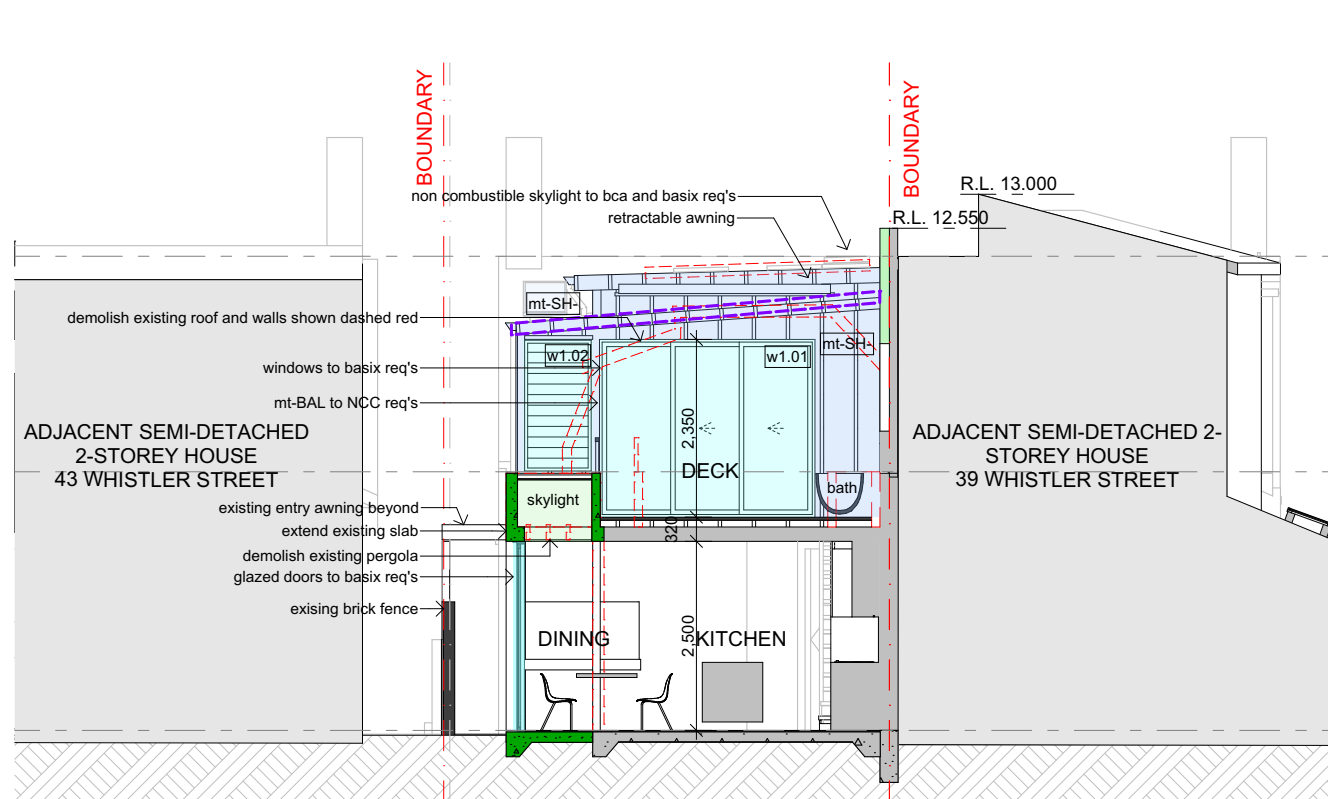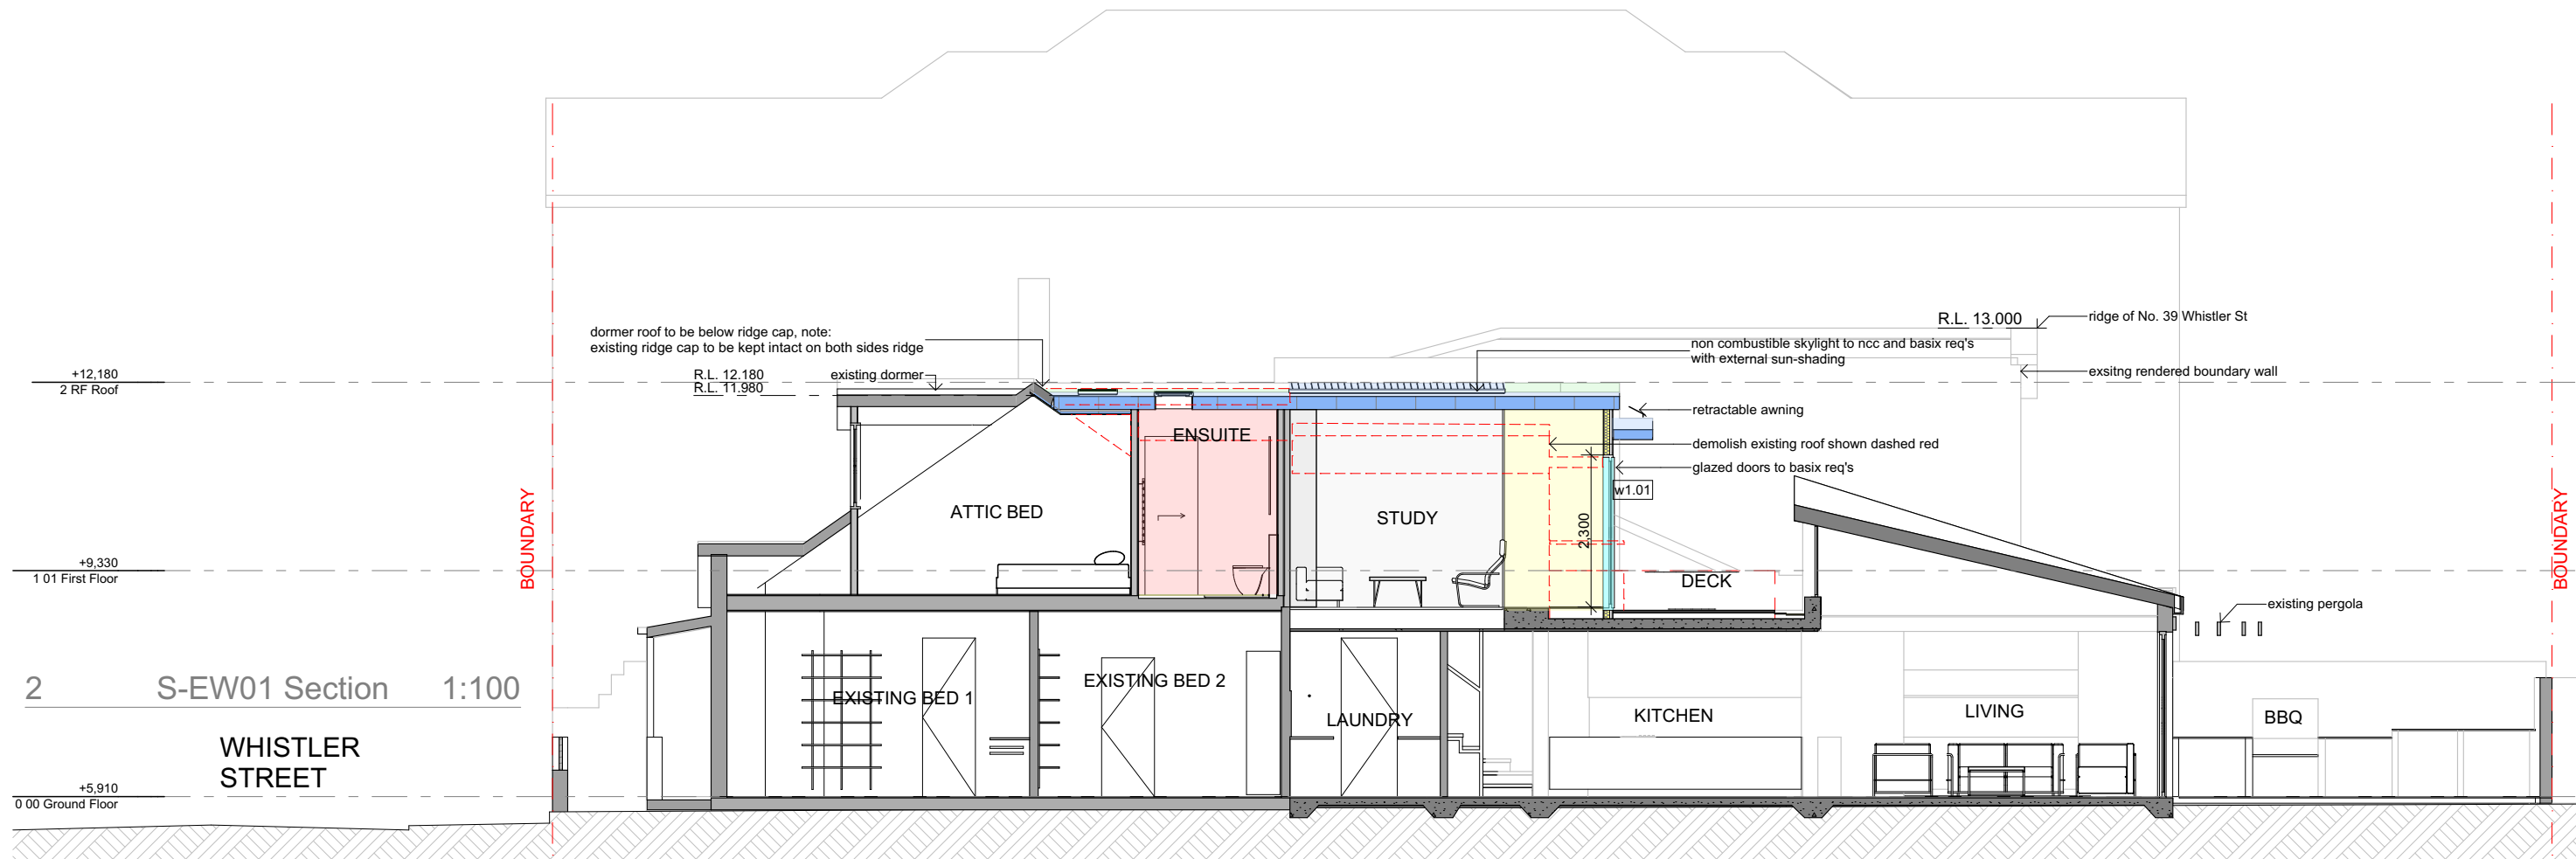


1 S-NS01 Section 1:100

3 S-NS02 Section 1:100


Alterations and Additions to 41 Whistler Street Manly NSW 2095 for Annette and Garrick Bryant				DO NOT SCALE FROM DRAWINGS. VERIFY ALL DIMENSIONS AND LEVELS ON SITE. RAA ARCHITECTS PTY LTD IS THE OWNER OF THE COPYRIGHT. SUBSISTING IN THESE DRAWINGS. THEY MUST NOT BE USED, REPRODUCED OR COPIED WITHOUT THE PRIOR CONSENT OF ARCHITECTS.			
Sections				RAA architects Nominated Architect Joseph Alliker ABN 13 618 494 429 Reg.No. 10797 02 9331 1499 info@RAAa.au 253 Oxford Street Darlinghurst NSW 2010			
2412-1_04				Revision 03			
03 For revised DA				Date 2025/05/13 Scale 1:100			
02 for DA				Status C Checked by			
Rev				Project Name 2412R-WhistlerStreet			
Revision Name				Change Name			
Change				Date			

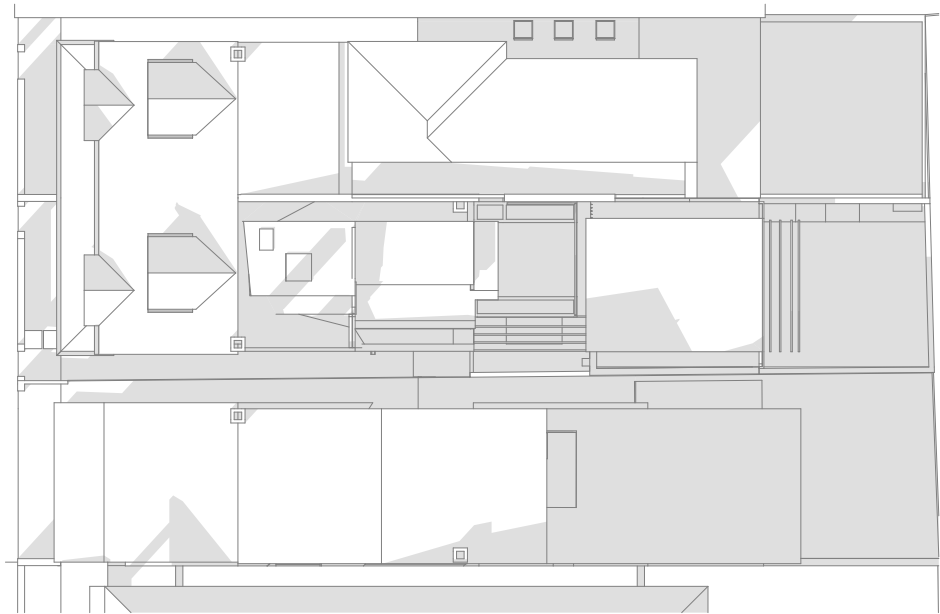


4 01 EXISTING 21 June at 0900h 1:250

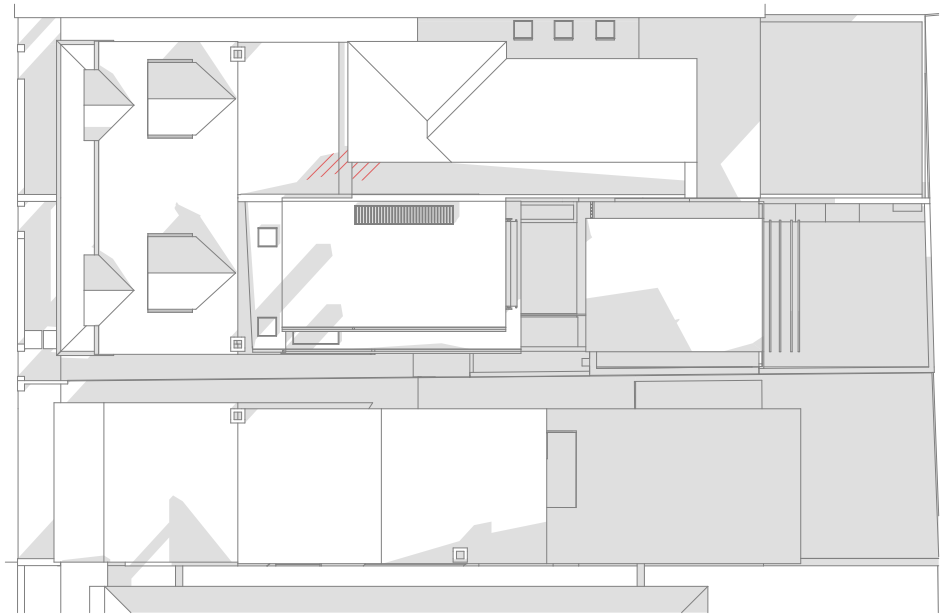


1 01 PROPOSED 21 June at 0900h 1:250

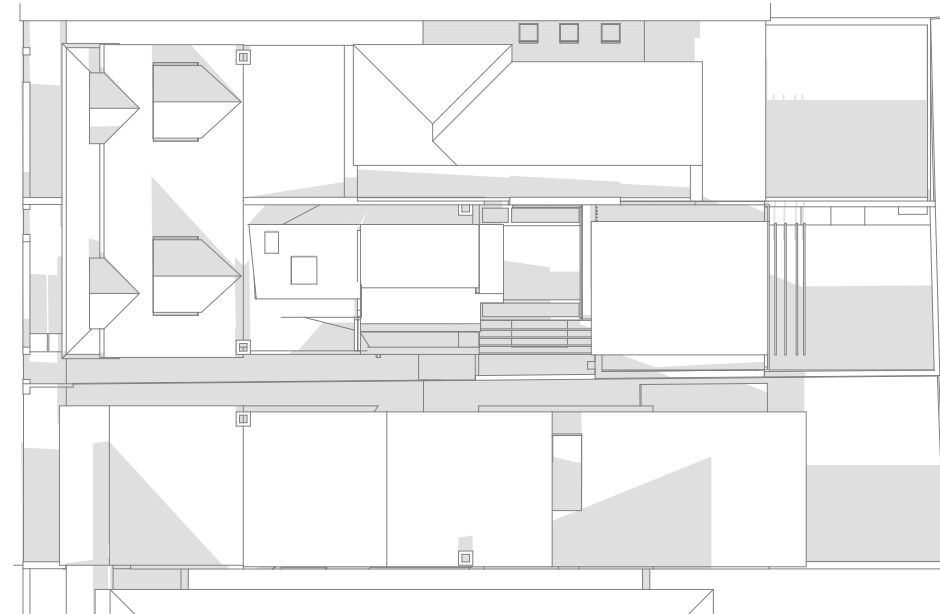

5 02 EXISTING 21 June at 1200h 1:250

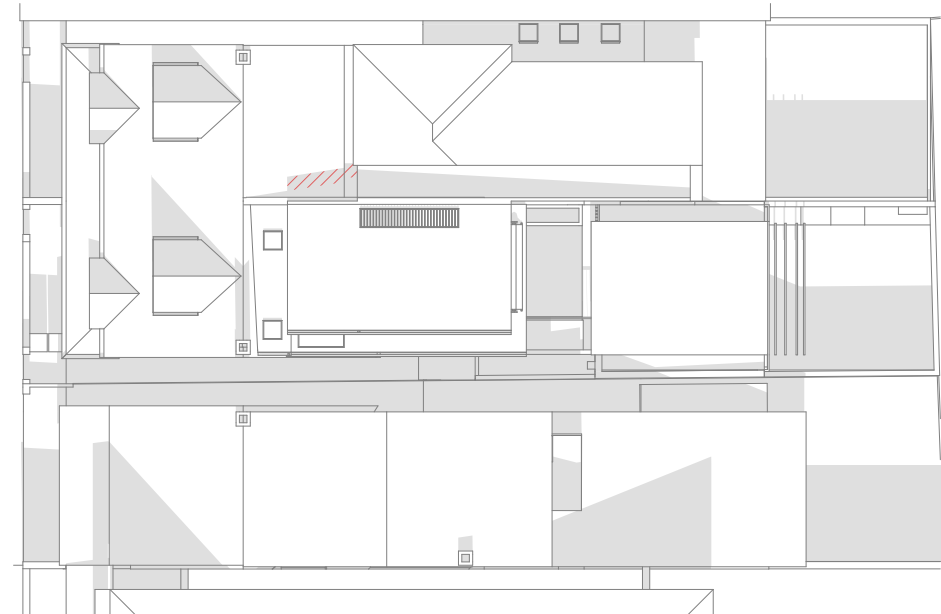


2 02 PROPOSED 21 June at 1200h 1:250

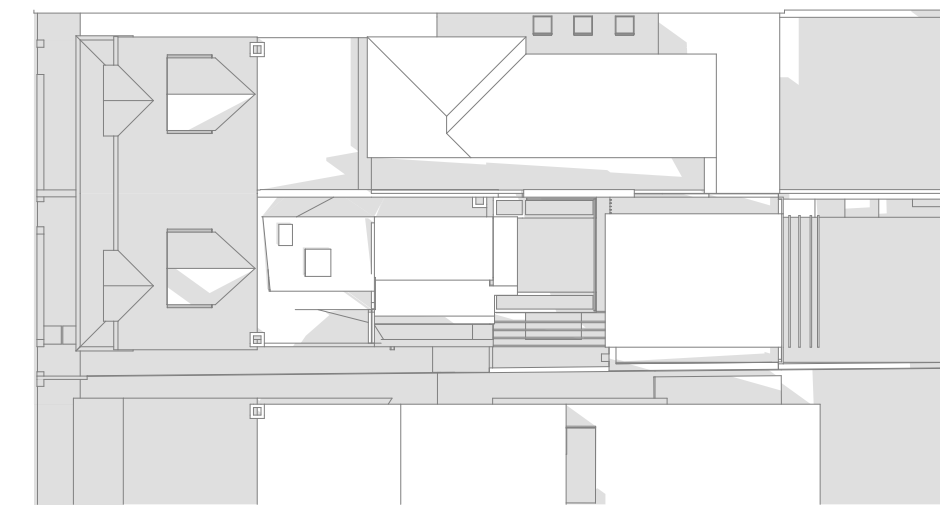

6 03 EXISITNG 21 June at 1500h 1:250




N

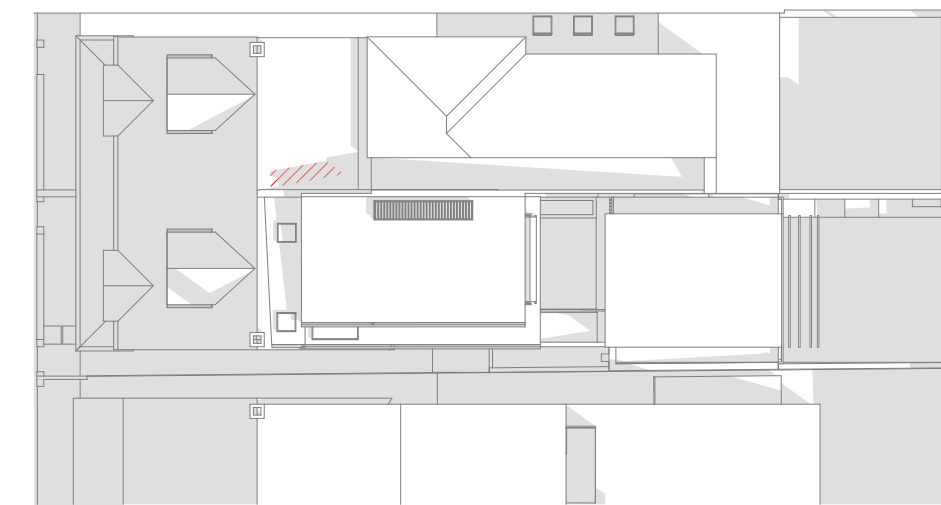

3 03 PROPOSED 21 June at 1500h 1:250



N

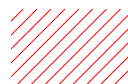

Area of Additional Shadow

Rev	Revision Name	Change	Change Name	Date	Project Name
02	for DA			2025-02-18	

Alterations and Additions to  
41 Whistler Street  
Manly NSW 2095  
for Annette and Garrick Bryant

Shadow Diagrams

2412-7\_01  
Date 2025-02-18  
Status for DA





Revision 02  
Scale: 1:250, 1:200  
Checked by

2412R-WhistlerStreet

DO NOT SCALE FROM DRAWINGS. VERIFY ALL DIMENSIONS AND LEVELS ON SITE.  
RAA ARCHITECTS PTY LTD IS THE OWNER OF THE COPYRIGHT. SUBSISTING IN  
THESE DRAWINGS. THEY MUST NOT BE USED, REPRODUCED OR COPIED WITHOUT  
THE PRIOR CONSENT OF ARCHITECTS.

**RAA** architects  
Nominated Architect Joseph Alliker  
ABN 13 618 494 429 Reg.No. 10797  
info@RAAa.au  
253 Oxford Street Darlinghurst NSW 2010

Z:\RAA\3012R-WhistlerStreet\2412R-03-18

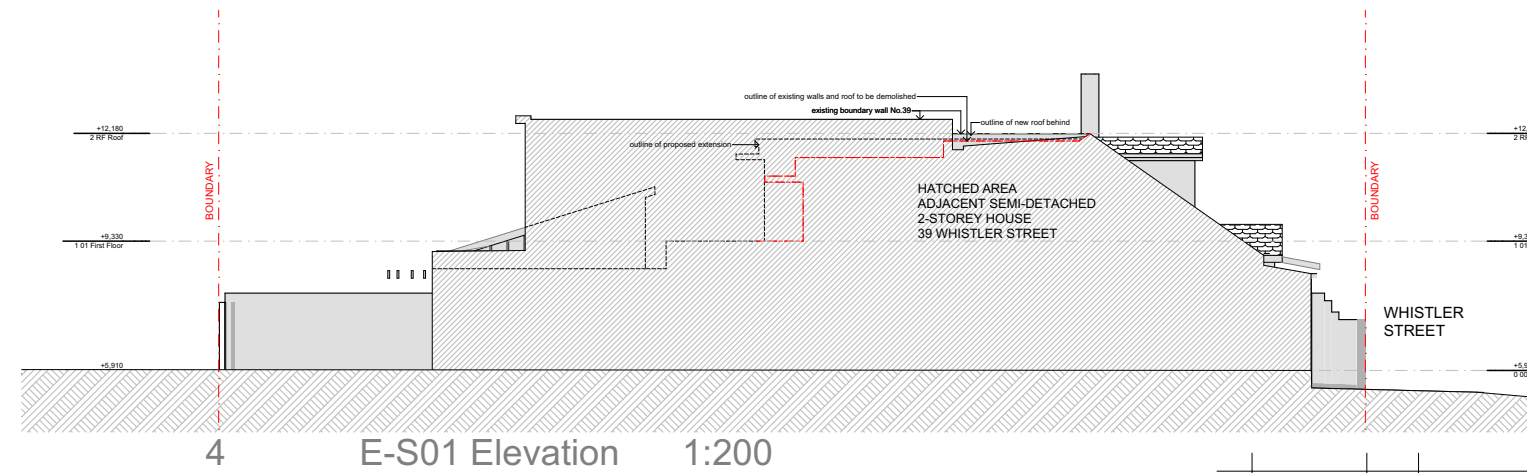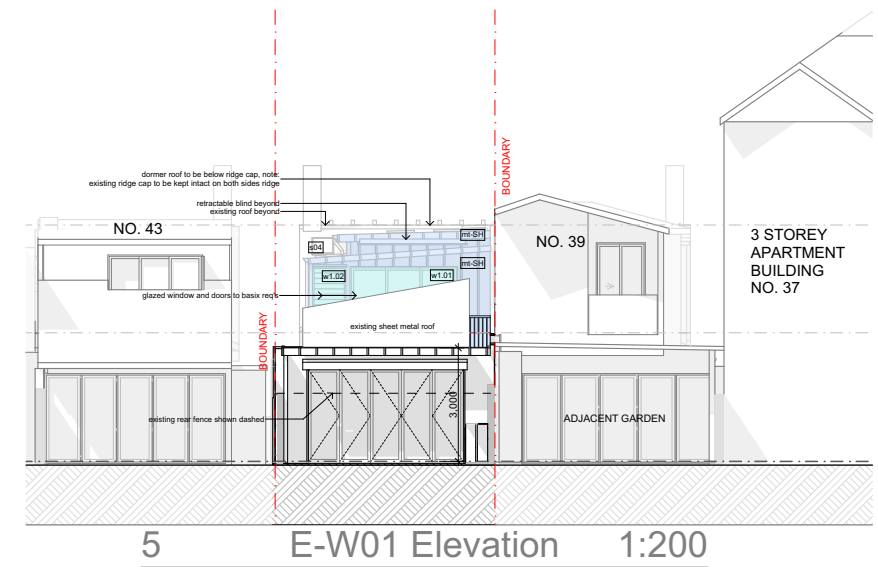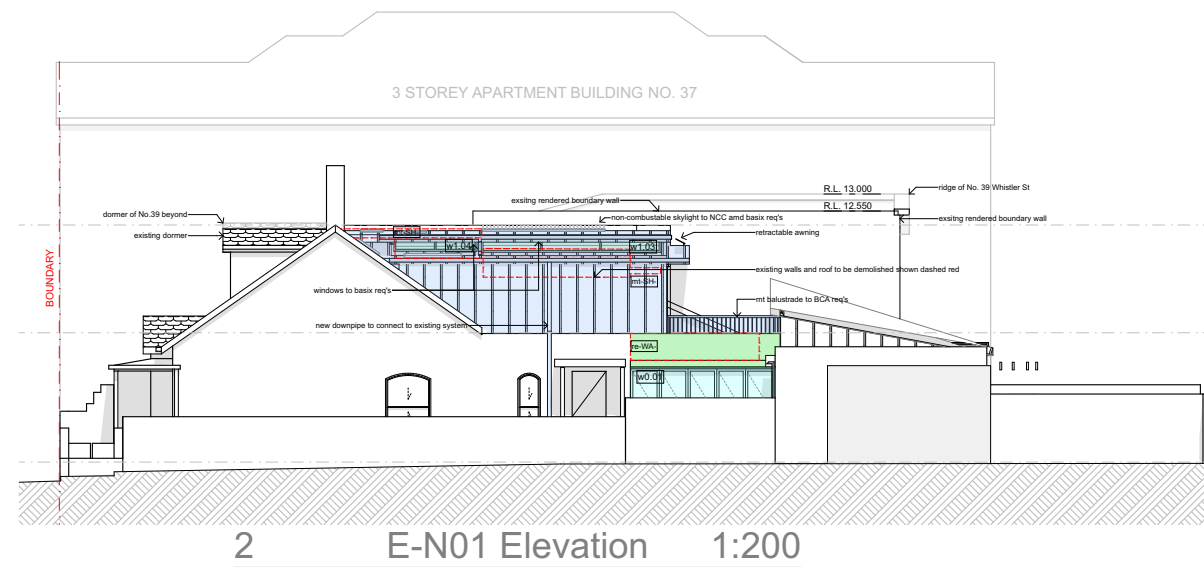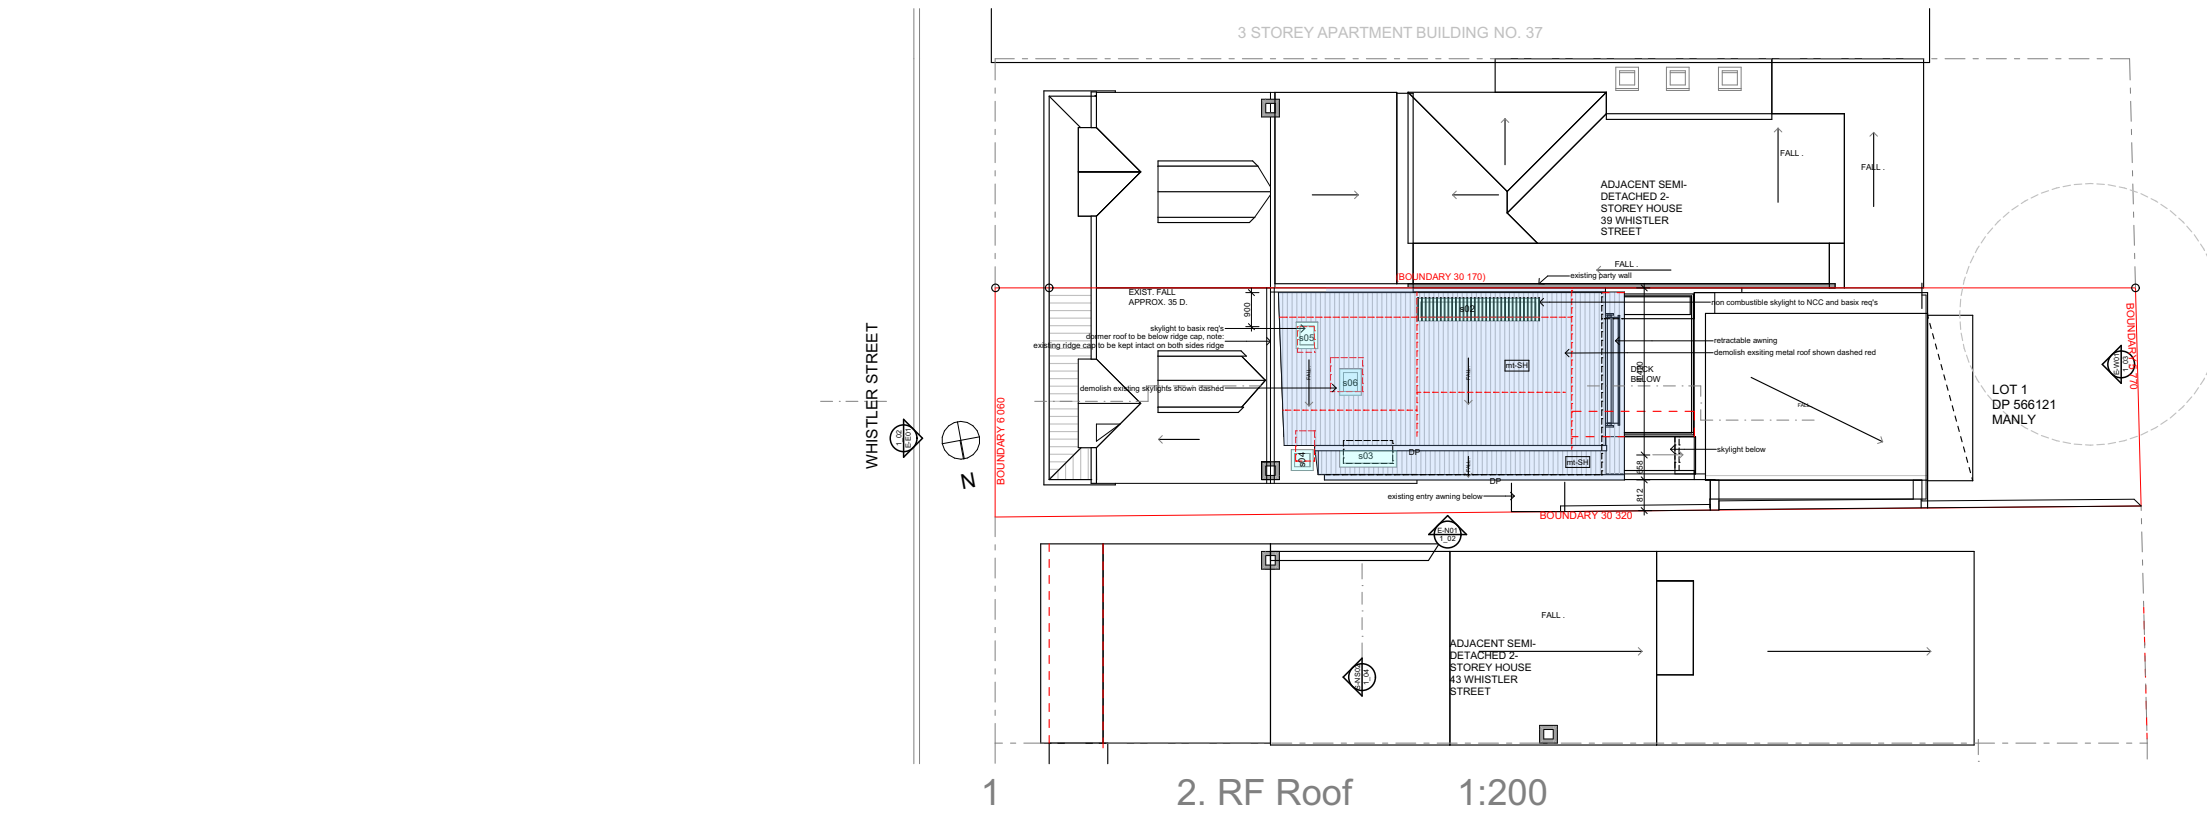

				Alterations and Additions to 41 Whistler Street Manly NSW 2095 for Annette and Garrick Bryant				DO NOT SCALE FROM DRAWINGS. VERIFY ALL DIMENSIONS AND LEVELS ON SITE. RAA ARCHITECTS PTY LTD IS THE OWNER OF THE COPYRIGHT. SUBSISTING IN THESE DRAWINGS. THEY MUST NOT BE USED, REPRODUCED OR COPIED WITHOUT THE PRIOR CONSENT OF ARCHITECTS.			
				Notification Plan				RAA architects			
				2412-1_06				Nominated Architect Joseph Alliker ABN 13 618 494 429 Reg.No. 10797			
				Date 2025/02/18				02 9331 1499 info@RAAa.au			
				Status C				253 Oxford Street Darlinghurst NSW 2010			
				Project Name 2412R-WhistlerStreet							
02	for DA			2025/02/18							
Rev	Revision Name	Change	Change Name	Date							

BIMBAUR .aia - BIMBAUR Software as a Service 2412 20250513

February 2025

**41 Whistler Street Manly – Schedule of Materials and Finishes**

mt-WA-



mt-RO-




tb-DO-



ma-RE-p



Stn-TI-

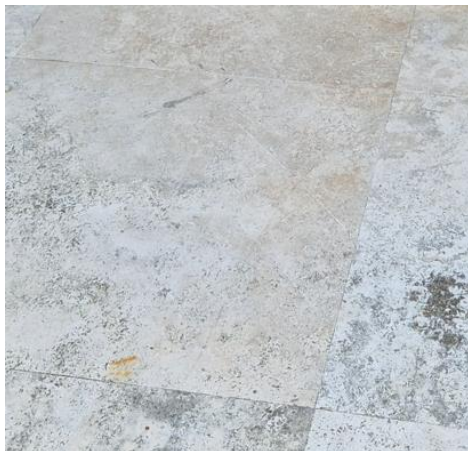

Mt-BAL

