


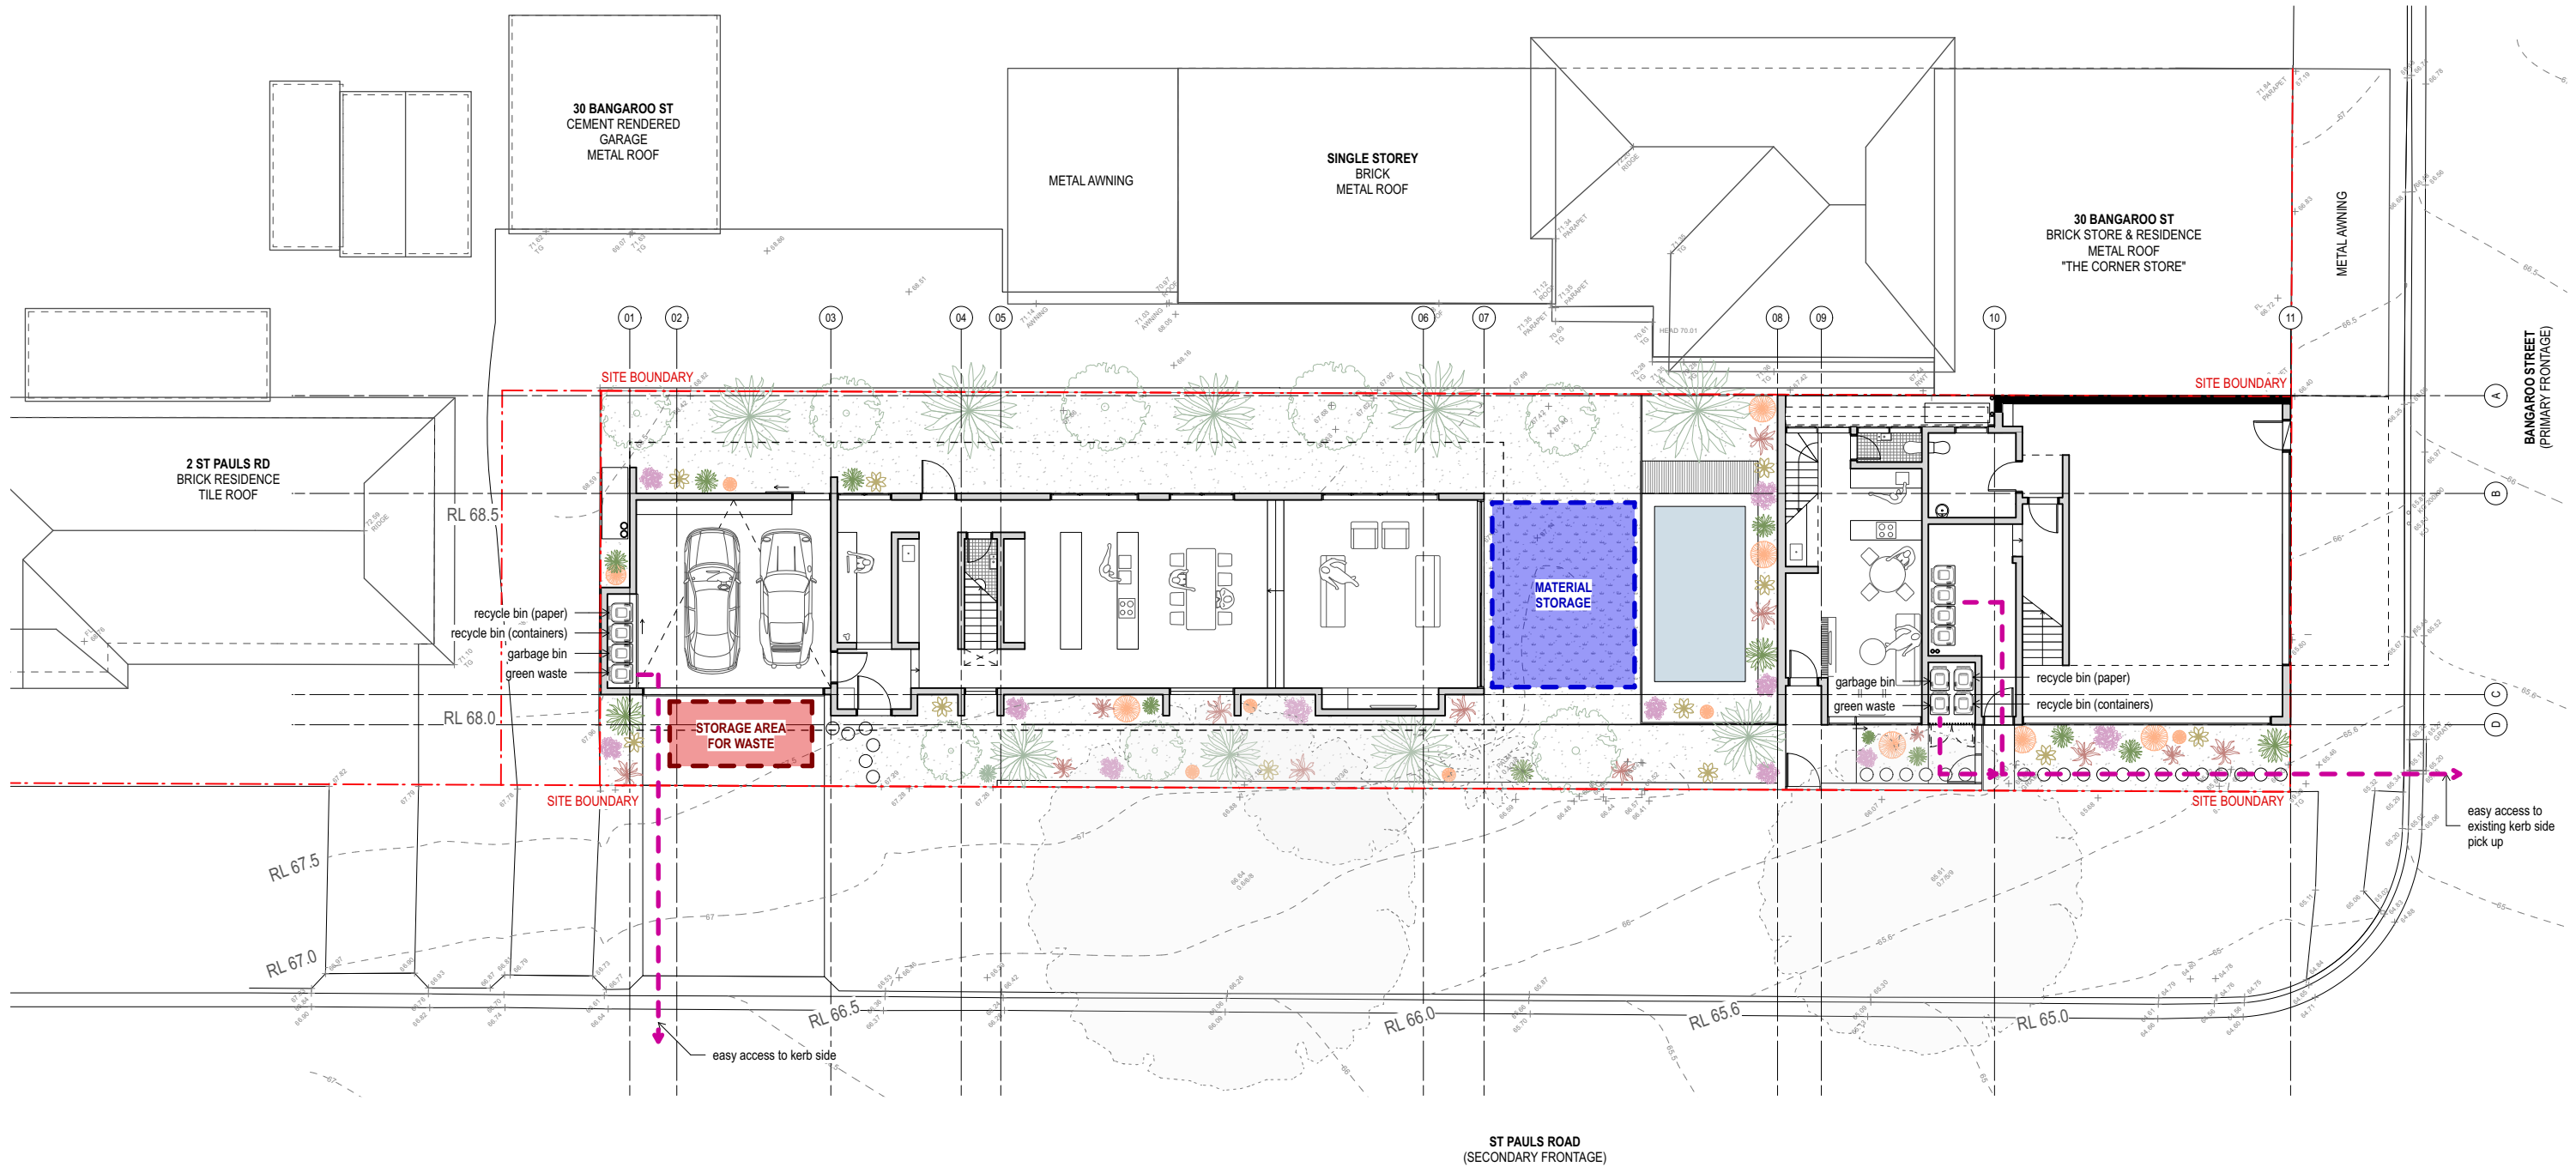

1 WASTE MANAGEMENT PLAN
Scale: 1:200

KEY				
	PROPOSED WALL		LANDSCAPE WORKS	
	EXISTING WALL		ADDITIONS TO EXISTING	
	DEMOLISHED WALL		ALTERATIONS TO EXISTING	
				+ 39.51 EXISTING RL + RL 39.51 PROPOSED RL

A REV	18/8/22 DATE	DEVELOPMENT APPLICATION DESCRIPTION	1:200 0 1 2 5 10	This drawing should be read in conjunction with all relevant contracts, specifications, reports and drawings. Do not scale drawings, dimensions govern. Verify all dimensions on site before construction. Copyright of this drawing is vested in Breakspear Architects pty ltd. NOT FOR CONSTRUCTION	ARCHITECT BREAKSPEAR ARCHITECTS ABN 81 601 670 991 ACN 601 670 991 2/4 Belgrave Street, Manly NSW 2095 P: 0421 661 146 E: studio@bkspr.com CLIENT John Cimino & Hayden Zuffo 28 Bangaroo Street, North Balgowlah, NSW, 2093	PROJECT BANGAROO MIX					SHEET TITLE WASTE MANAGEMENT PLAN		
						PROJECT NUMBER 2113	DRAWN LH	CHECKED TB	SHEET SCALE 1:200	SHEET SIZE A3	DOCUMENTATION SERIES DA DA1000	SHEET NUMBER 1000	ISSUE A