


LAUDERDALE AVENUE

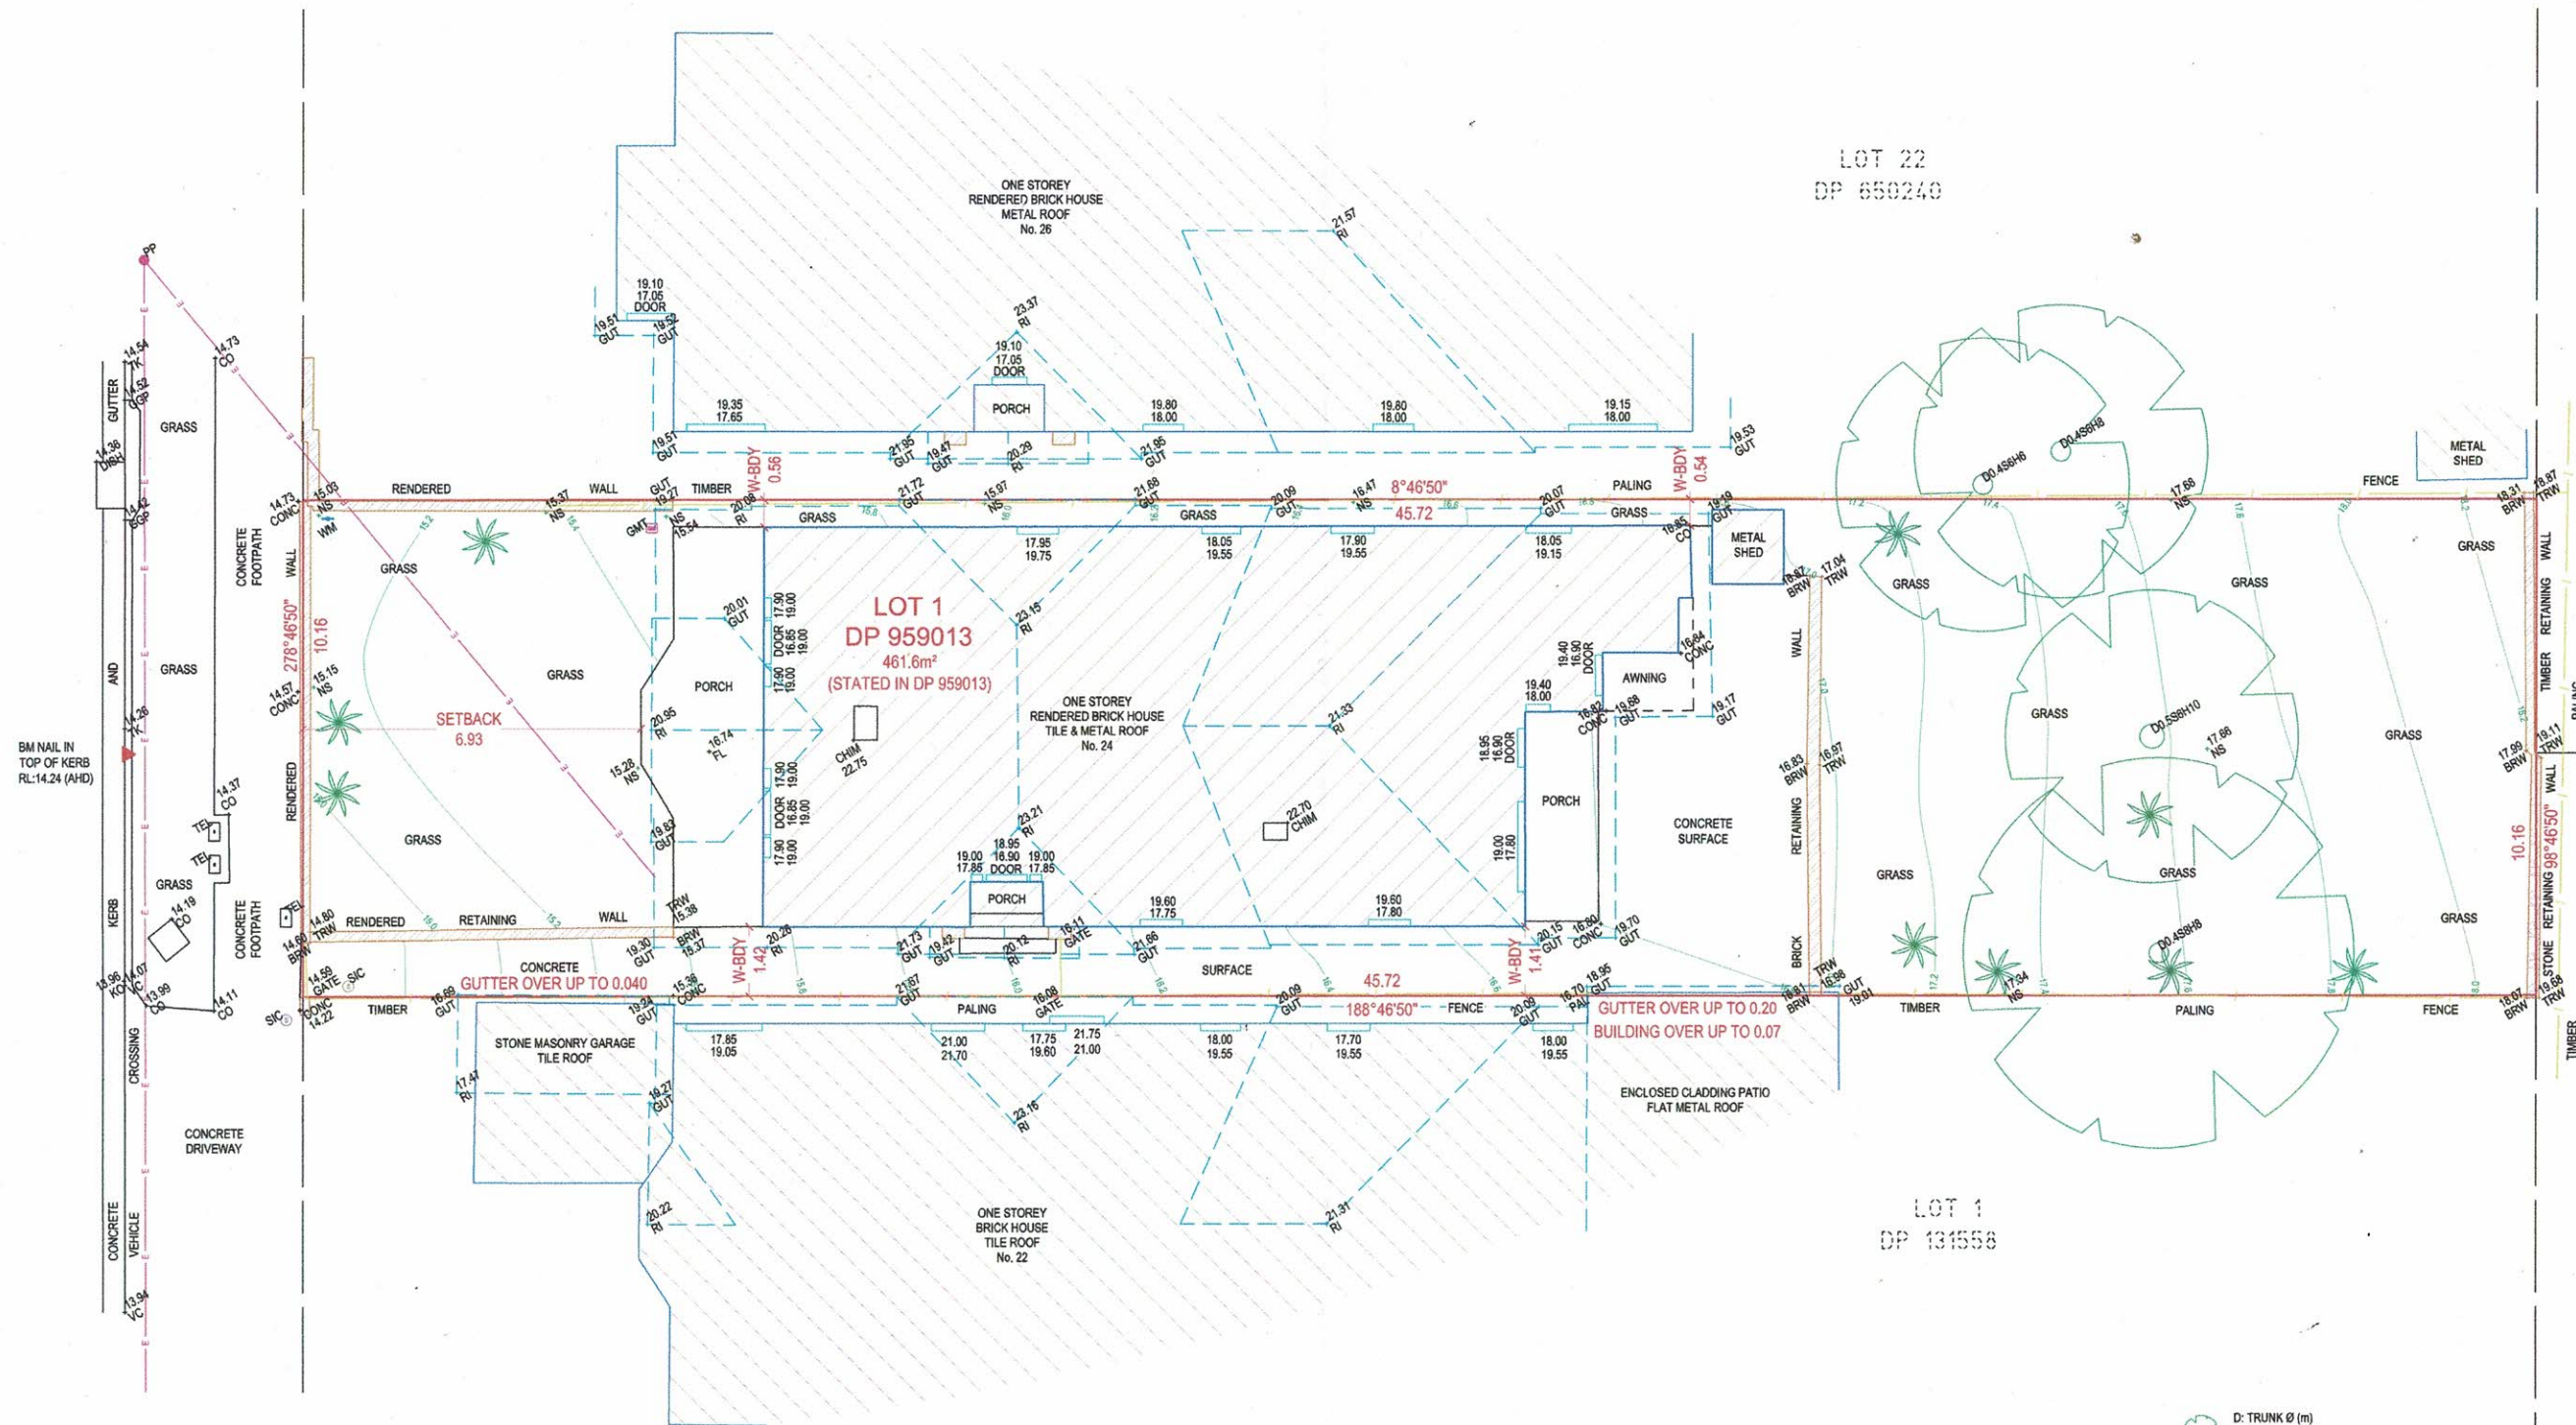

NOTES

BOUNDARY SURVEY HAS BEEN CONDUCTED

DIMENSIONS SHALL NOT BE OBTAINED BY SCALING THE DETAIL FROM THE DRAWING. SURVEYOR MUST BE CONTACTED IF THERE ARE ANY DISCREPANCIES.

SERVICES SHOWN ARE INDICATIVE ONLY. POSITIONS ARE BASED ON SURFACE INDICATOR(S) LOCATED DURING FIELD SURVEY. CONFIRMATION OF THE EXACT POSITION SHOULD BE MADE PRIOR TO ANY EXCAVATION WORK. OTHER SERVICES MAY EXIST WHICH ARE NOT SHOWN.

LEVELS ARE BASED ON AUSTRALIAN HEIGHT DATUM (A.H.D.) USING PM 908, R.L. 14,100m.

RIDGE & GUTTERS HEIGHTS HAVE BEEN OBTAINED BY INDIRECT METHOD AND ARE ACCURATE TO $\pm 0.05m$

ADJOINING DWELLINGS. BUILDINGS HAVE BEEN PLOTTED FOR DIAGRAMMATIC PURPOSES ONLY.

CONTOURS ARE AN INDICATION OF LANDFORM AND SHOULD NOT BE TAKEN IN PREFERENCE TO SPOT LEVELS SHOWN.

CONTOUR INTERVALS 0.2m.

RESERVATIONS AND CONDITIONS IN THE CROWN GRANT(S)

REGISTERED SURVEYOR
MARTIN ELLIOTT (SU 008694)

D: TRUNK Ø (m)
S: SPREAD Ø (m)
H: HEIGHT (m)

LEGEND

BB - BOTTOM OF BANK	INV - INVERT OF PIT	SIC - SEWER INSPECTION COVER
BM - BENCHMARK	KO - KERB OUTLET	SIP - SURFACE INLET PIT
BRW - BOTTOM OF RETAINING WALL	LCF - APPOINT & CAPPED PALING FENCE	SL - SURFACE LEVEL
CHM - CHIMNEY	LUP - LIGHT POLE	SLH - SEWER LAMPHOLE
CL - CENTRELINE OF ROAD	MH - MANHOLE (NOT SEWER)	SMH - SEWER MANHOLE
CO - EDGE OF CONCRETE	MPF - METAL PANEL FENCE	SP - STOP PILE
COG - CHANGE OF GRADE	MS - MEDIAN STRIP	SV - STOP VALVE
CONC - CONCRETE SURFACE LEVEL	NS - NATURAL SURFACE	SVP - SEWER VENTILATION PIPE
DISH - DISH DRAIN	PAL - PALING FENCE	TB - TOP OF BANK
DOOR - DOORWAY	PAR - TOP OF PARAPET	TEL - TELSTRA PIT
EB - EDGE OF BITUMEN	PAV - EDGE OF PAVERS	TK - TOP OF KERB
EBOX - ELECTRICITY BOX	PC - PRAM CROSSING	TOW - TOP OF WALL RL
ET - EDGE OF TRACK	PINV - INVERT OF PIPE	TPIL - TELSTRA PILLAR
FL - FLOOR LEVEL	PP - POWER POLE	TRIV - TOP OF RETAINING WALL
FNC - FENCE	PRF - POST & RAIL FENCE	VC - VEHICULAR CROSSING
GGP - GRATED GULLY PIT	PMW - POST & WIRE FENCE	WIN - WINDOW
GUT - TOP OF EAVE & GUTTER	RI - RIDGE	WM - WATER METER
HYD - HYDRANT	RTK - ROLL-TOP KERB	WMF - WIRE MESH FENCE

				* COPYRIGHT * THE CONCEPTS AND INFORMATION CONTAINED IN THIS DOCUMENT ARE THE COPYRIGHT OF OSUM SURVEYING PL. USE OR DUPLICATION OF THIS DOCUMENT IN PART OR IN FULL WITHOUT THE WRITTEN PERMISSION OF OSUM SURVEYING PL. CONSTITUTES AN INFRINGEMENT OF COPYRIGHT. * CAUTION * THE INFORMATION SHOWN ON THIS PLAN MAY BE INSUFFICIENT FOR SOME TYPES OF DETAILED DESIGN. OSUM SURVEYING PL. SHOULD BE CONSULTED AS TO THE SUITABILITY OF THE INFORMATION SHOWN HEREIN PRIOR TO THE COMMENCEMENT OF ANY DESIGN WORKS		 OSUM SURVEYING PTY LTD ABN 34 608 994 138 Unit 12, 13-15 Wollong Road, ARNcliffe NSW 2205 P.O. BOX 185 MORTDALE NSW 2223 email: info@osumcorporation.com phone: (02) 8283 7016 mobile: 0400 512 715		LOCAL GOVERNMENT AREA NORTHERN BEACHES SCALE 1 : 75 @ A1		SURVEYED BY A.M. DRAWN BY P.T.		DATE OF SURVEY 23-11-20 DATE DRAWN 07-12-20		CLIENT NOBLE ARCHITECTURE		PROJECT TITLE 24 LAUDERDALE AVENUE, FAIRLIGHT 2094 DRAWING TITLE PLAN SHOWING LEVELS & DETAIL OVER LOT 1 IN DP 959013				CAD REFERENCE C:\200285.dwg DRAWING NO 200285-DET		SHEET 1 of 1 REV 1	
1 07-12-20 P.T. INITIAL ISSUE DATE BY INFORMATION																							