

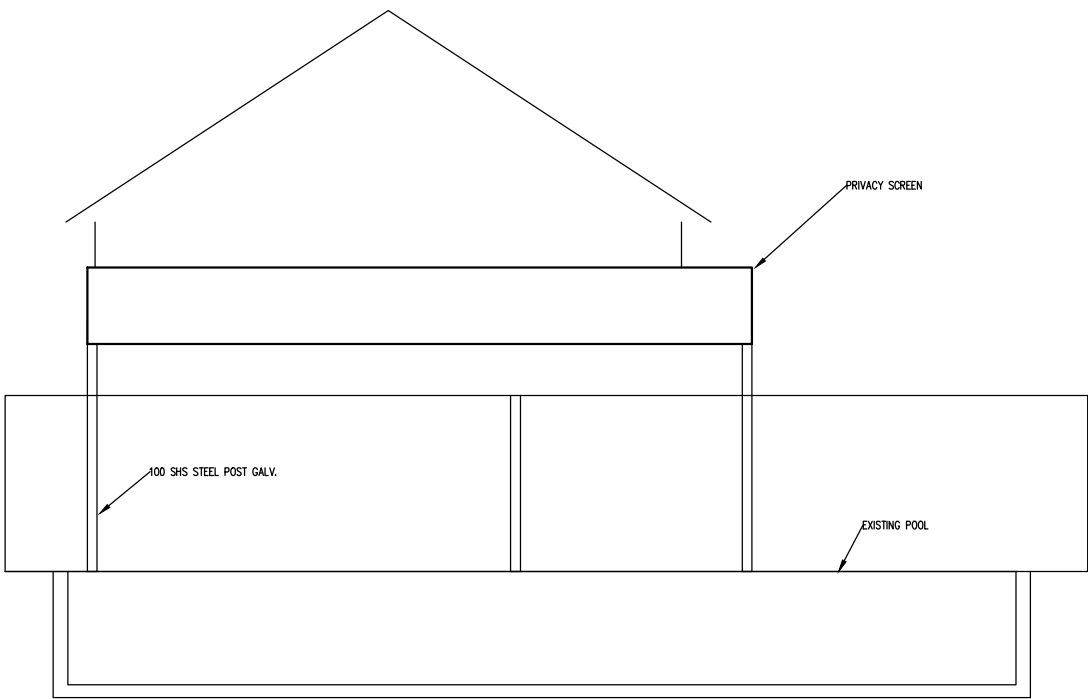


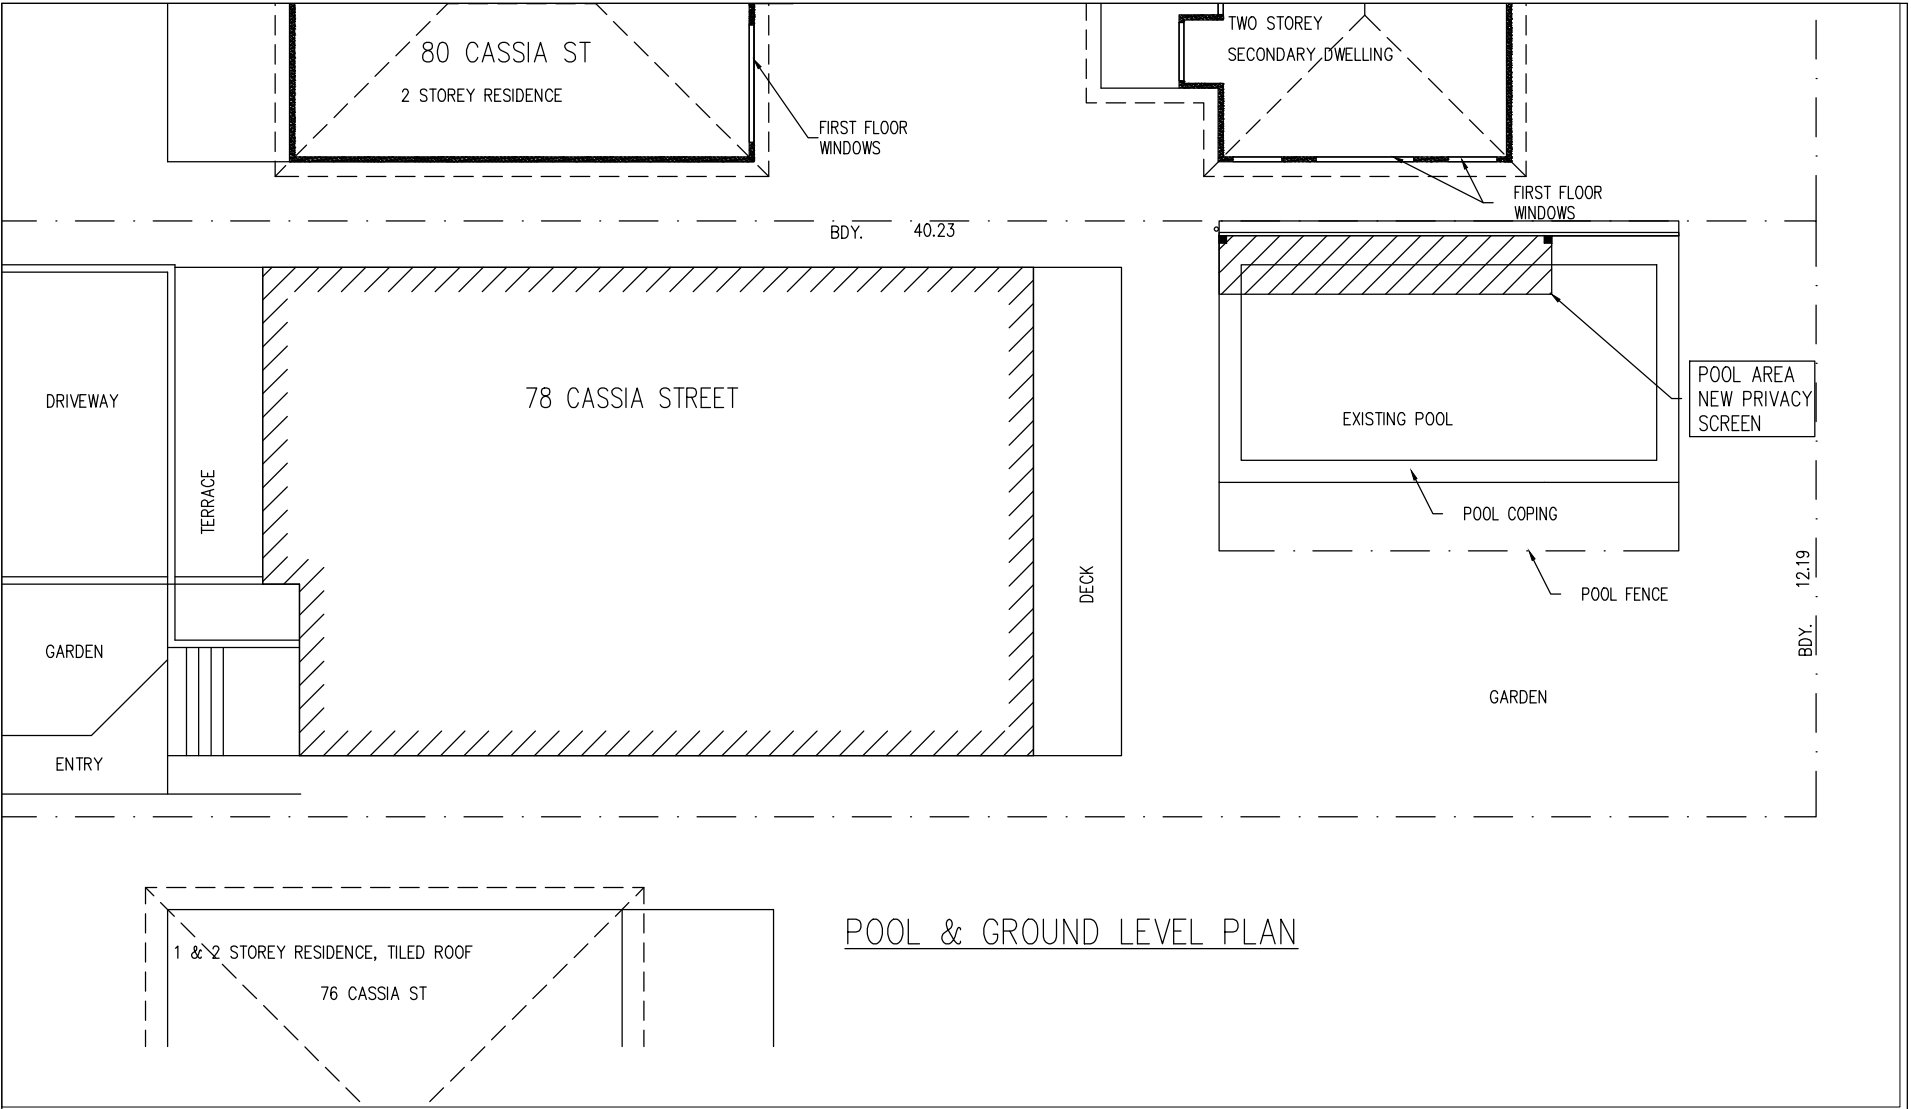

NORTHERN ELEVATION

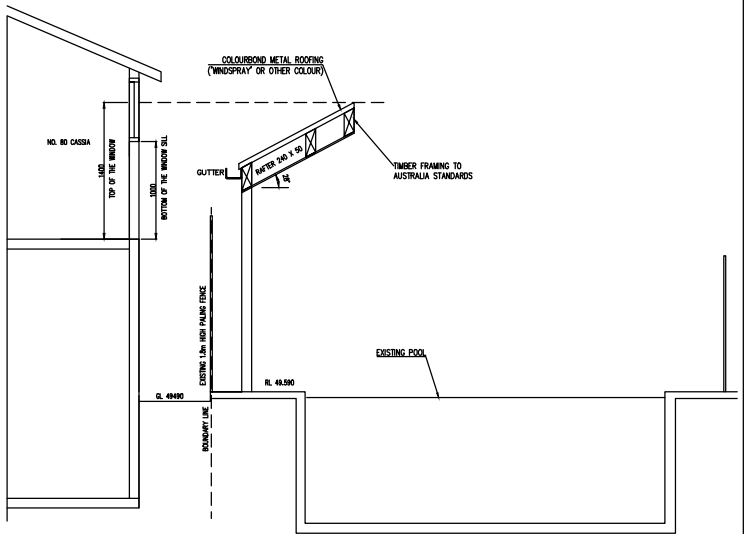

EASTERN ELEVATION

R O'BRIEN DRAFTING		PROJECT	78 CASSIA ST DEE WHY NSW	
	DRAWN	TITLE	NOTIFICATION PLAN	
	DATE	DRAWING N^	NP-01	REV
	NOV 24			
	SCALE			
	ISSUE			