


DATE PLOTTED: 01 November 2014 2:58 PM BY: L.V.LAC DMU

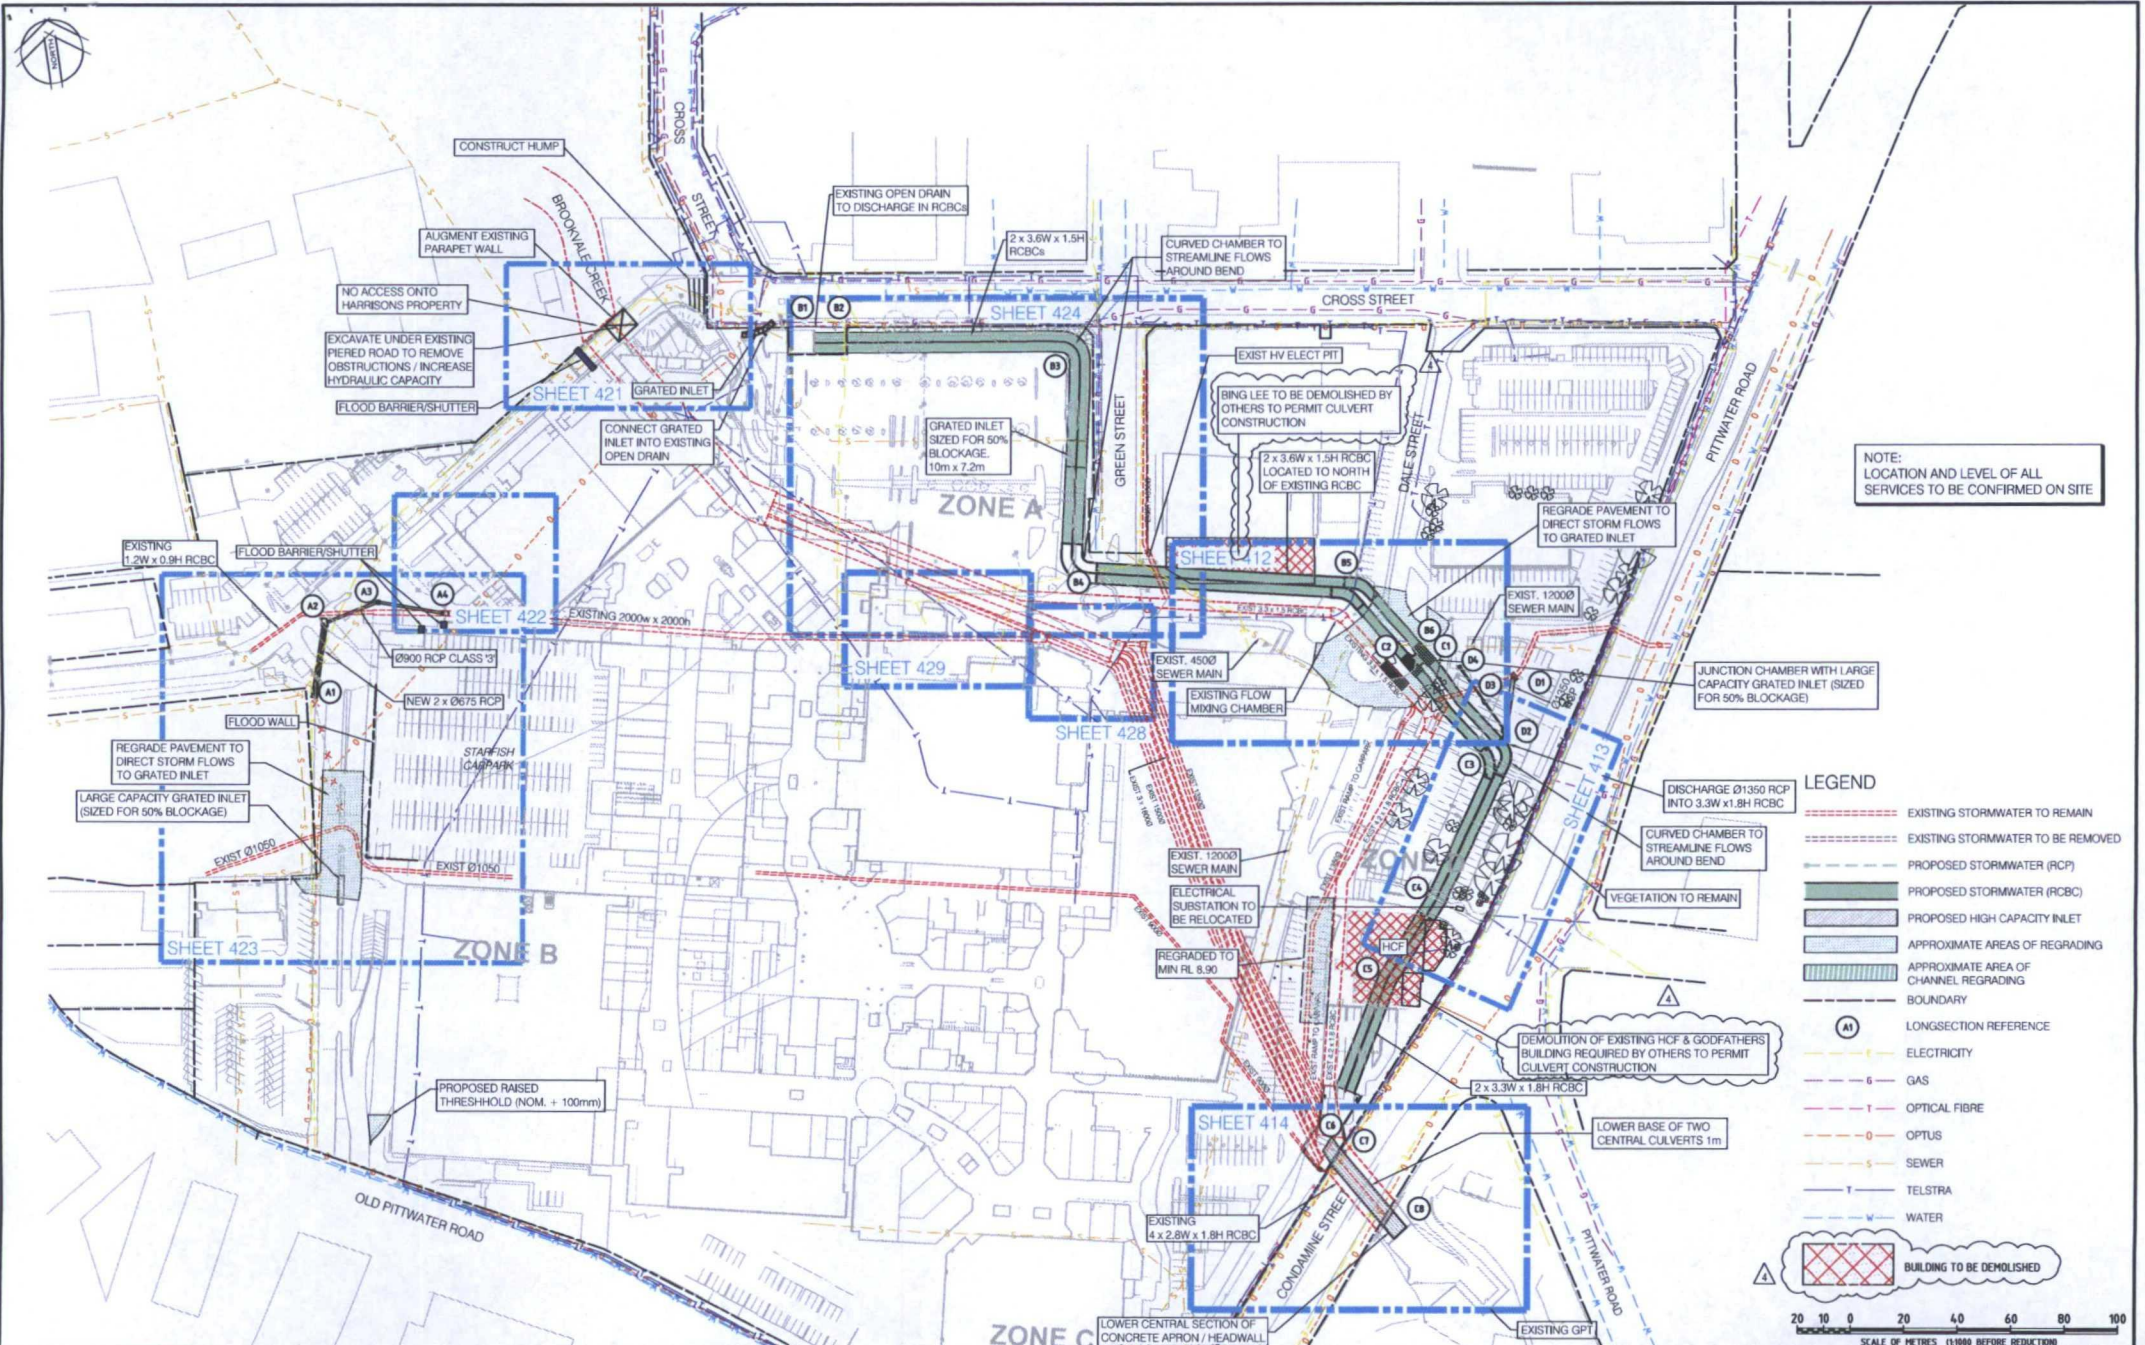

NOTE: LOCATION AND LEVEL OF ALL SERVICES TO BE CONFIRMED ON SITE

LEGEND

- EXISTING STORMWATER TO REMAIN
- EXISTING STORMWATER TO BE REMOVED
- PROPOSED STORMWATER (RCP)
- PROPOSED STORMWATER (RCBC)
- PROPOSED HIGH CAPACITY INLET
- APPROXIMATE AREAS OF REGRAVING
- APPROXIMATE AREA OF CHANNEL REGRAVING
- BOUNDARY
- LONGSECTION REFERENCE
- ELECTRICITY
- GAS
- OPTICAL FIBRE
- OPTUS
- SEWER
- TELSTRA
- WATER
- BUILDING TO BE DEMOLISHED

SCALE OF METRES (1:1000 BEFORE REDUCTION)

0 20 40 60 80 100

Rev	Date	Description	Drawn	Appr.
4	7/11/2014	BING LEE, HCF & GODFATHERS NOTE ADDED	LLC	DNA
3	5/11/2014	FLOOD BARRIERS UPDATED	LLC	DNA
2	30/07/2014	CULVERT AMENDED THROUGH BING LEE	DH	DNA
1	20/11/2013	PRELIMINARY	DH	DNA



© Cardno Limited All Rights Reserved.
 This document is produced by Cardno Limited solely for the benefit of end use by the client in accordance with the terms of the contract. Cardno Limited does not and will not assume any responsibility or liability whatsoever to any third party arising out of any use or reliance by third party on the content of this document.



ABN 75 601 925 835
 Level 5, The Forum, 303 Pacific Highway
 St Leonards NSW Australia 1585
 Phone +61 2 9439 7700 Fax +61 2 9439 9339
 Email Sydney@cardno.com.au Web www.cardno.com.au

Drawn	Date
DH	18/11/2013
Checked	Date
DNA	18/11/2013
Designed	Date
DNA	18/11/2013
Verified	Date
Approved	Date

WESTFIELD DESIGN & CONSTRUCTION
 WARRINGAH MALL
 CONCEPT DRAINAGE AUGMENTATION WORKS
 GENERAL ARRANGEMENT PLAN
 MASTERPLAN

Status			
PRELIMINARY			
Date	Datum	Scale	Rev
18/11/2013	AHD	1:1000	A1
Drawing Number			Revision
W4548-401			4