

TWO STOREY
BRICK & CLAD
RESIDENCE
TILE ROOF
No.2




9AM WINTER SHADOW DIAGRAM

Scale: 1:100

TWO STOREY
BRICK & CLAD
RESIDENCE
TILE ROOF
No.2


NOON WINTER SHADOW DIAGRAM

Scale: 1:100

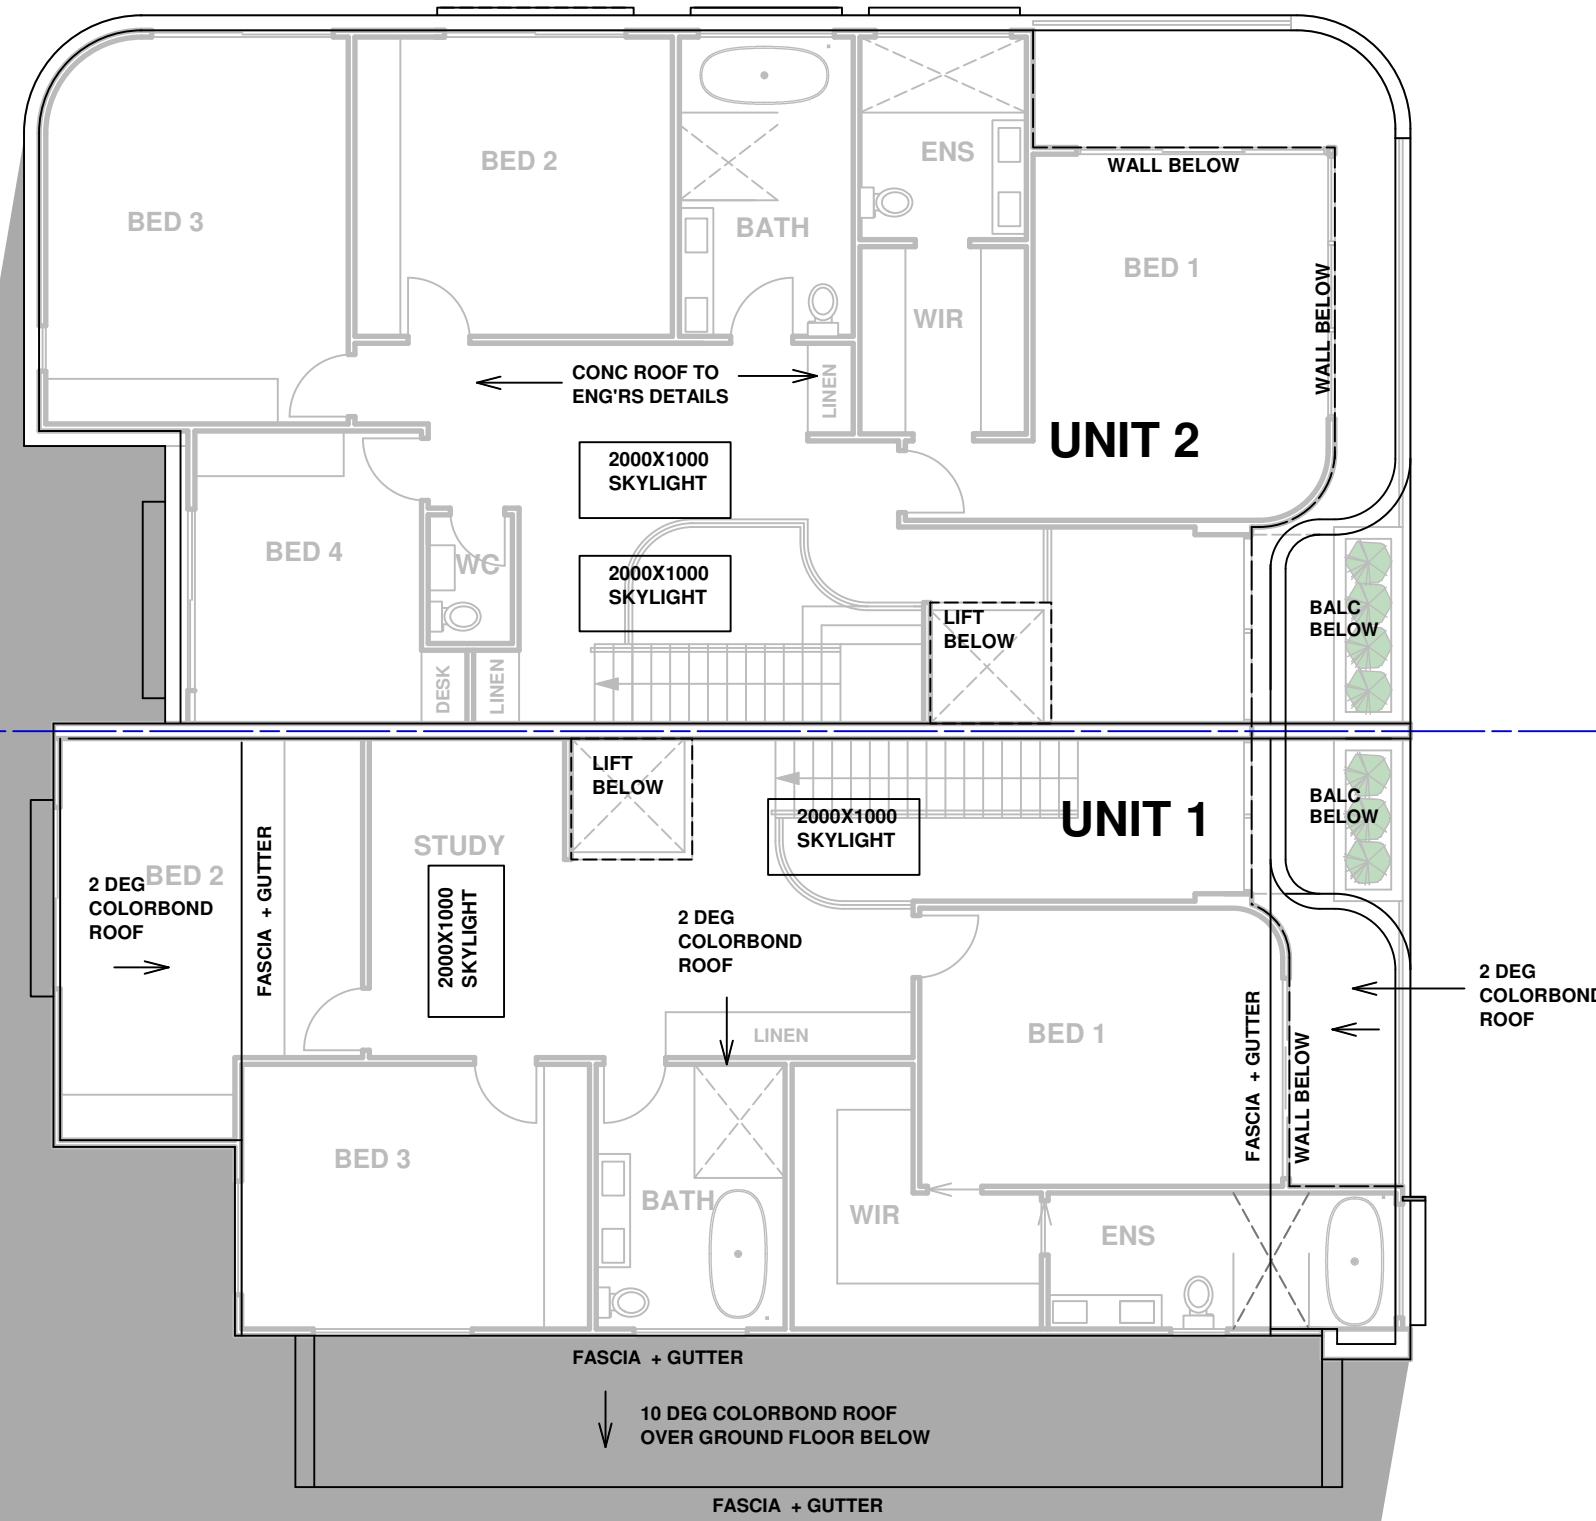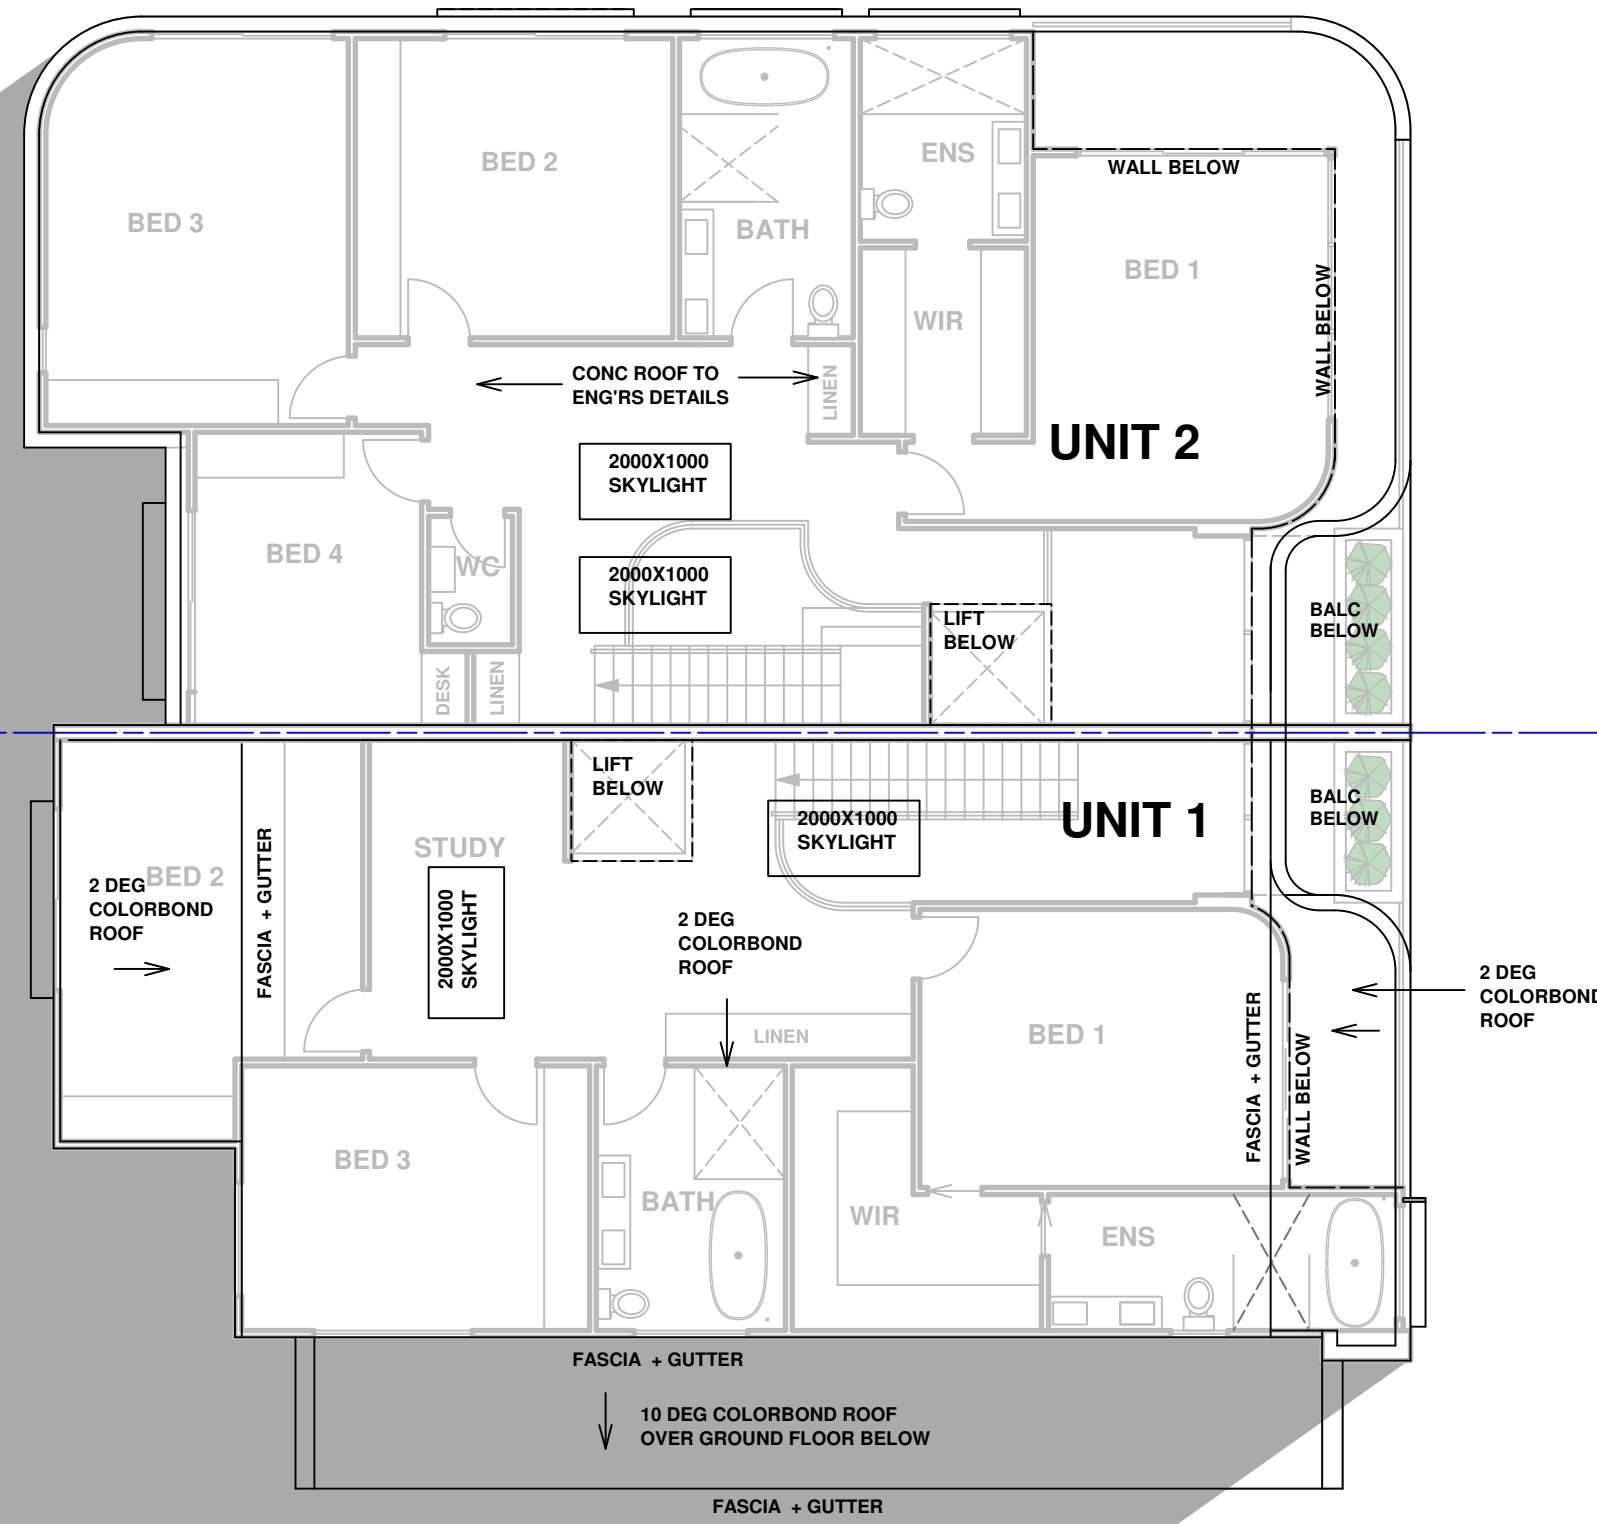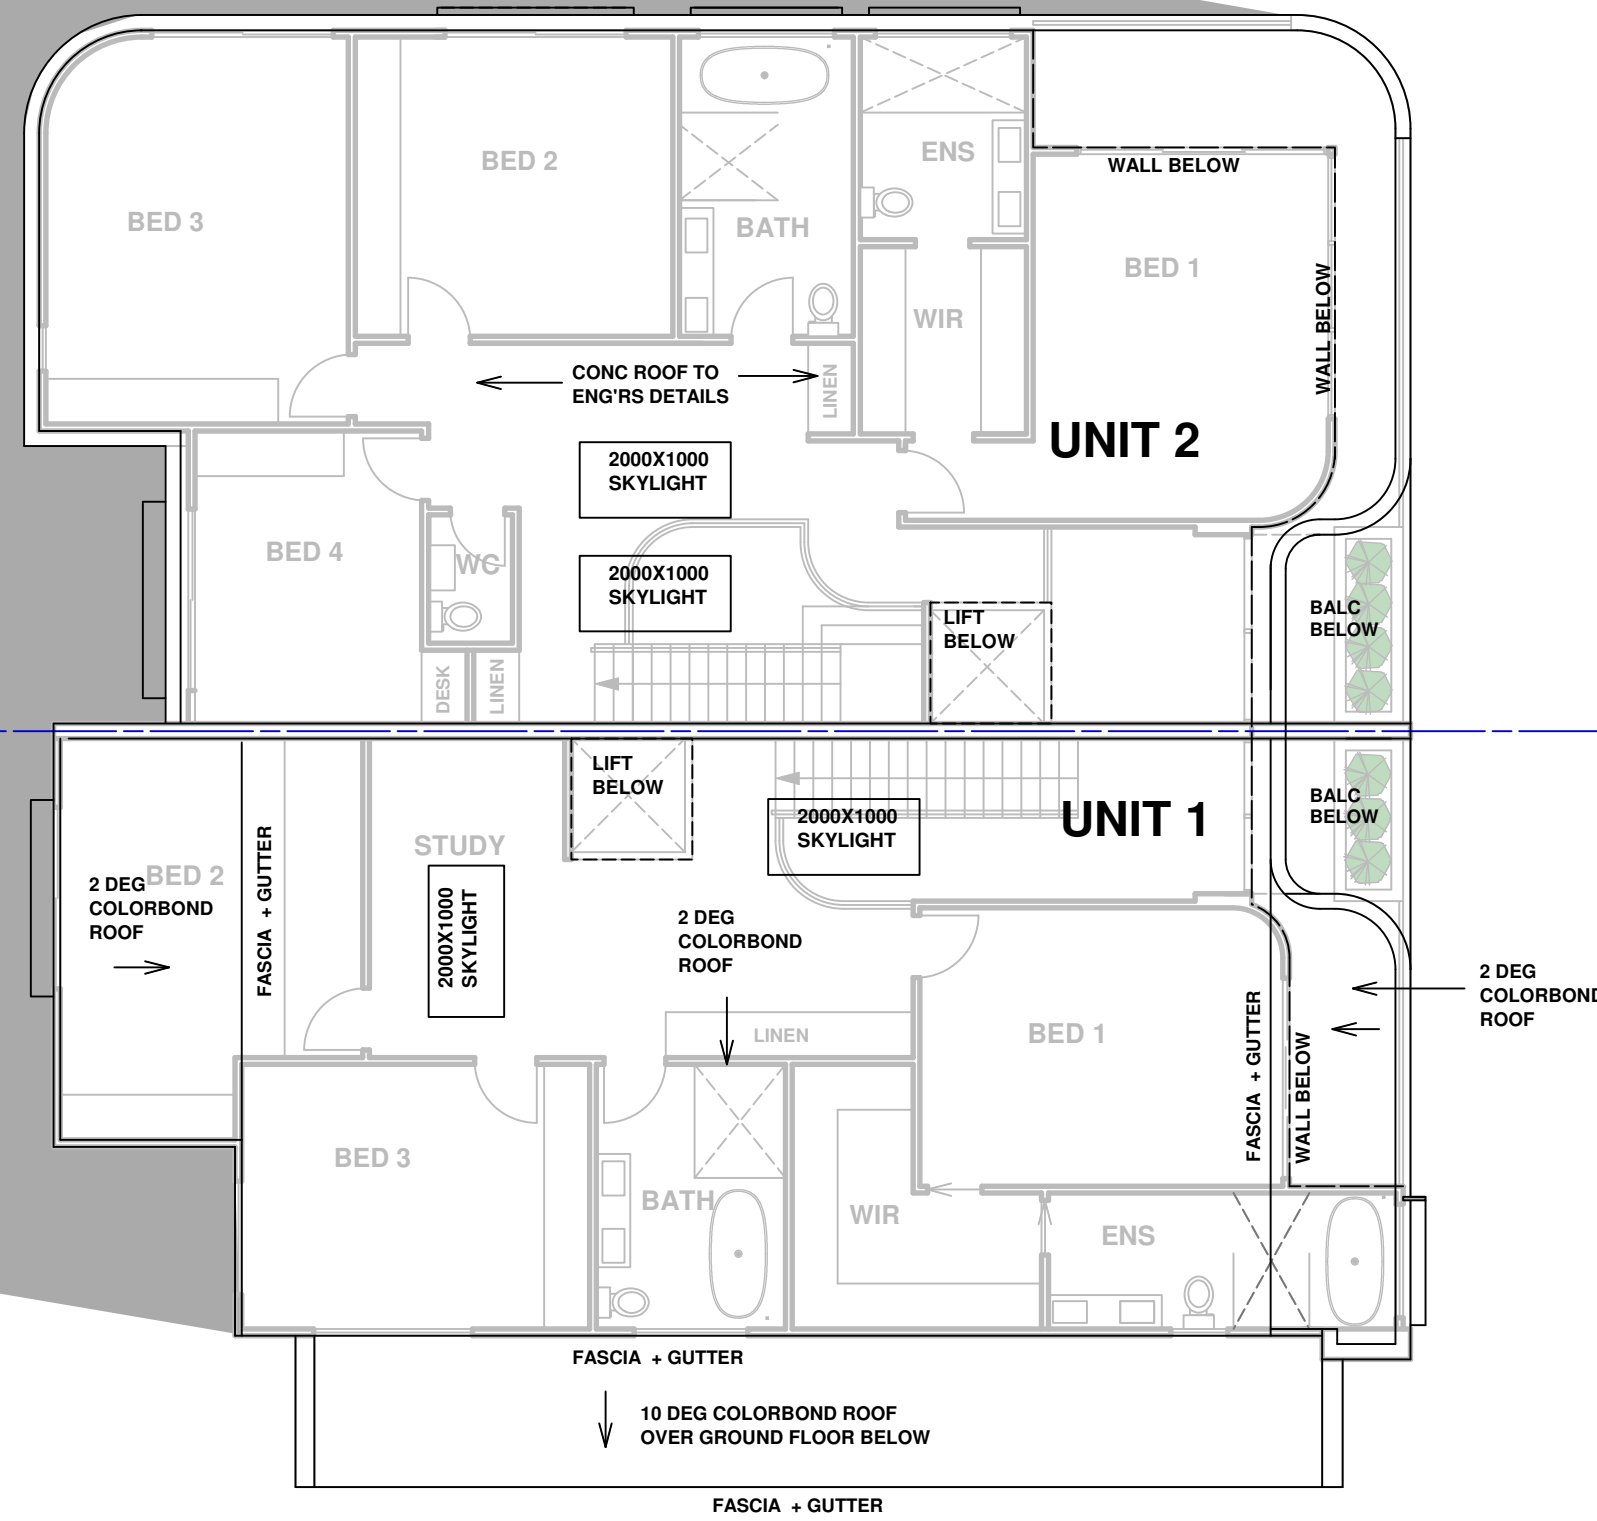

3PM WINTER SHADOW DIAGRAM

Scale: 1:100

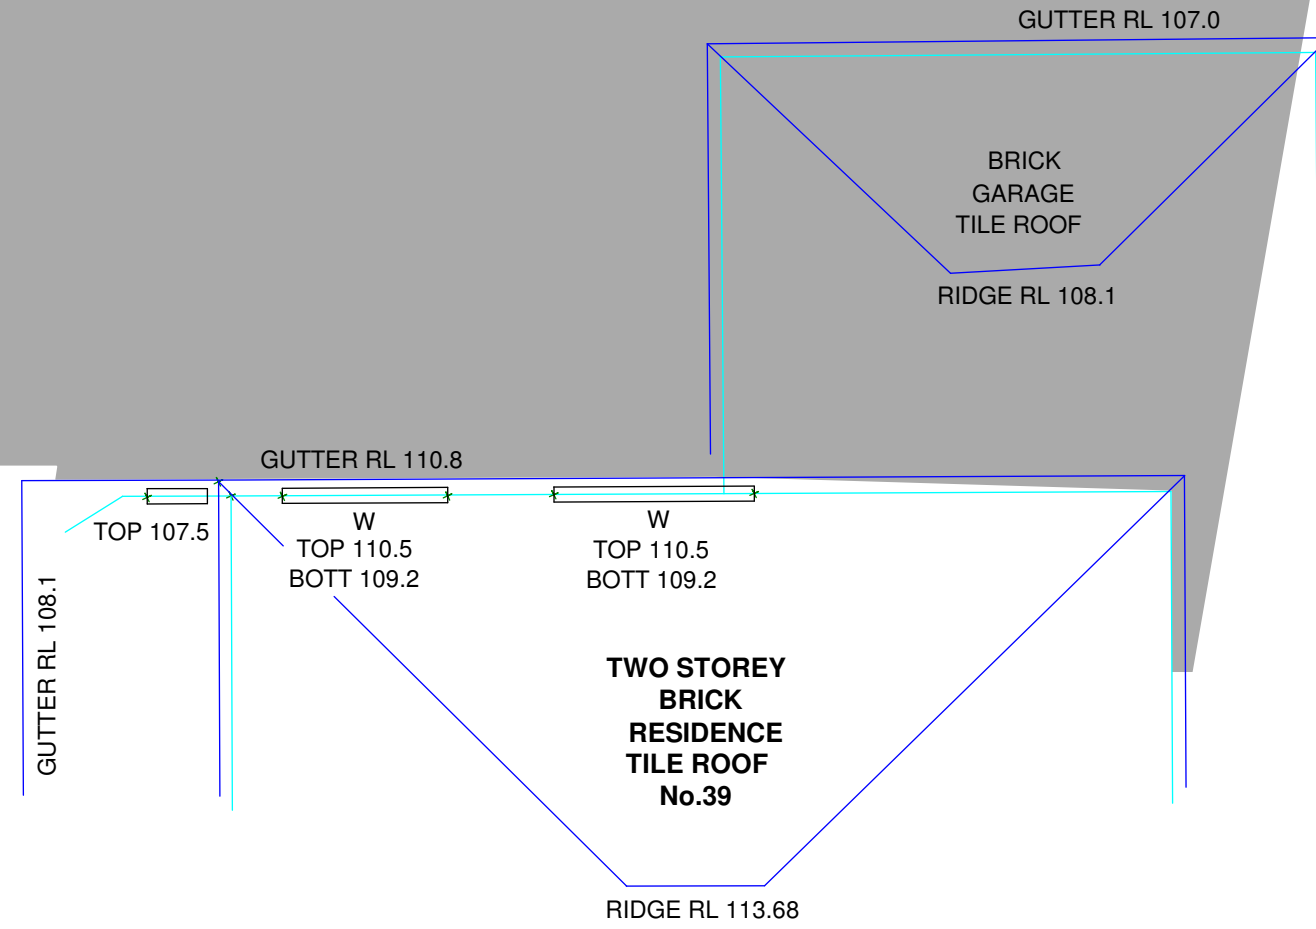

DATE	REV	AMENDMENTS
04/12/24	A	DA ISSUE

- DO NOT SCALE FROM DRAWING, USE WRITTEN DIMENSIONS ONLY
- BUILDER TO CHECK AND VERIFY ALL DIMENSIONS & LEVELS PRIOR TO COMMENCEMENT OF WORK
- IT IS THE OWNERS RESPONSIBILITY TO ENSURE THAT THE ENGINEER HAS INVESTIGATED SUBSISTANCE CONDITIONS & DESIGNED ALL STRUCTURAL ELEMENTS TO SUIT
- THE DESIGN & DETAILS CONTAINED ON THIS DRAWING ARE SUPPLIED IN CONFIDENCE & ARE NOT TO BE USED FOR ANY OTHER PURPOSE EXCEPT THAT AUTHORIZED BY

© COPYRIGHT BUILDING DESIGN & TECHNOLOGY

B&T BUILDING DESIGN & TECHNOLOGY Pty Ltd
APPLICATION PREPARED BY: MARK MAKHOUL
Shop 2, 15 Bransgrove St Wentworthville 2145,
PO Box 705 Kings Langley NSW 2147
Ph: 02 9667 0814 Mob: 0412 100 750
E-mail: mark@build-design.com.au

PROJECT : PROPOSED DUPLEX LOCATED AT
41 FERGUSON ST FORESTVILLE

TITLE: 9AM, NOON & 3PM WINTER SHADOW PLANS

SCALE: 1:100 @ A1 DRAWN: MM

PROJECT DATE : OCT 2024 CHECKED: REV: A

PROJECT No. 202426 DWG No. DA 1.08

