
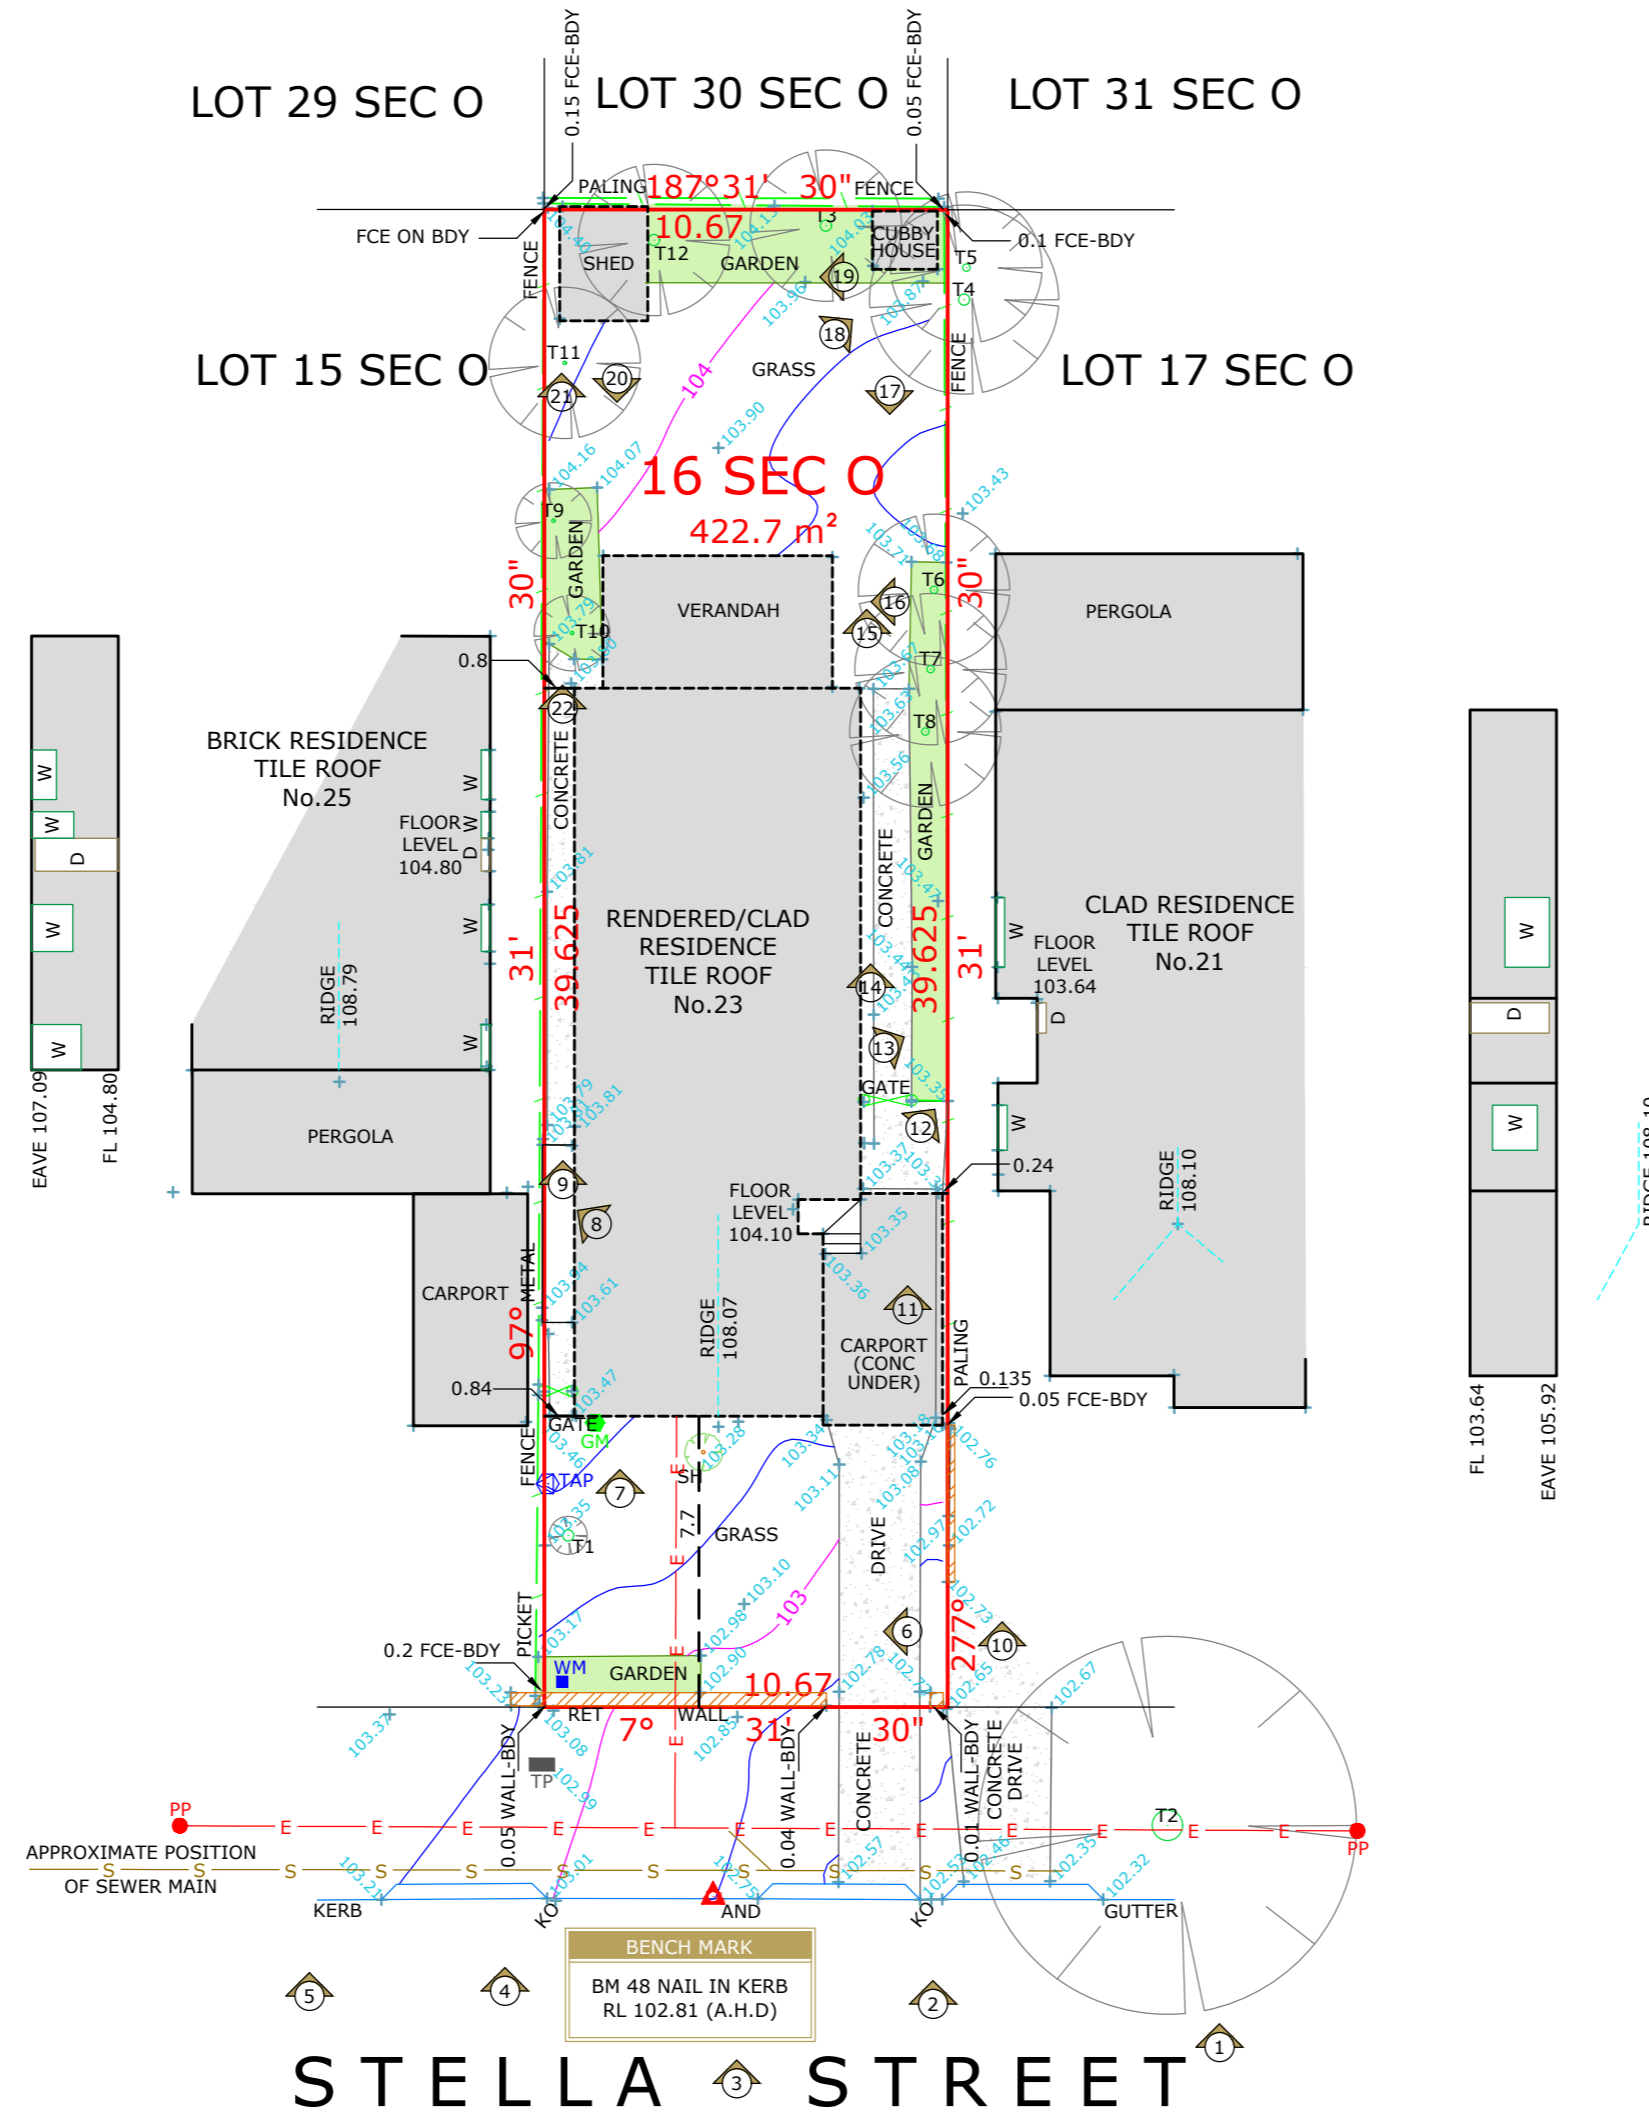


LOCATION PLAN

LAT: -33.7301
LONG: 151.2907

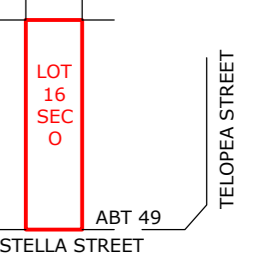

SCHEDULE OF TREES

	DIAMETER	HEIGHT	TYPE
T1	0.30	-	STUMP PAPER
T2	0.80	8m	BARK
T3	0.30	6m	-
T4	0.30	10m	PALM
T5	0.20	10m	PALM
T6	0.20	8m	PALM
T7	0.20	8m	PALM
T8	0.20	8m	PALM
T9	0.10	3m	-
T10	0.10	3m	-
T11	0.10	8m	PALM
T12	0.30	8m	-

LEGEND

	BENCH MARK
	PHOTO POINT
	GULLY PIT
	VEHICULAR/PRAM CROSSING
	TOP OF BANK
	BOTTOM OF BANK

ABBREVIATIONS

EB	- ELECTRICAL BOX
EM	- ELECTRICAL METER
GM	- GAS METER
H	- HYDRANT
KO	- KERB OUTLET
LH	- LAMP HOLE
LP	- LIGHT POLE
MH	- MAN HOLE
MS	- MAINTENANCE SHAFT
PP	- POWER POLE
R	- HYDRANT RECYCLED
SH	- SHRUB
SIO	- SEWER INSPECTION OPENING
SMH	- SEWER MAN HOLE
SR	- STOP VALVE RECYCLED
SV	- STOP VALVE
SVP	- SEWER VENT PIPE
SWP	- STORM WATER PIT
T	- TREE
TP	- TELECOMMUNICATIONS PIT
VER	- VERANDAH
WT	- WATER TAG
WM	- WATER METER
WMR	- WATER METER RECYCLED
WC, GC, EC, TC	- SERVICE CONDUIT
W/C	- WATER CLOSET

SOURCE OF LEVELS

PM 4004 RL 98.986
S.C.I.M.S



M.J. CORK
REGISTERED LAND SURVEYOR

DRAWING NOTES	PLAN BY	CLIENT	REVISION	DESCRIPTION	DATE	PROJECT LOCATION	PLAN TYPE	LEVEL DATUM												
<ol style="list-style-type: none"> CONTOURS SHOWN HAVE BEEN INTERPOLATED FROM SPOT LEVELS TAKEN ON-SITE AND ARE A REPRESENTATION OF THE TOPOGRAPHY ONLY. BOUNDARIES HAVE BEEN SURVEYED. SERVICES SHOWN HAVE BEEN LOCATED WHERE POSSIBLE BY FIELD SURVEY. PRIOR TO ANY SITE WORKS, THE RELEVANT AUTHORITY SHOULD BE CONTACTED TO DETERMINE EXACT POSITION OF ANY UNDERGROUND PIPES, CABLES ETC. DIMENSIONS OF ANY TREES SHOWN ON THE PLAN ARE APPROXIMATE. 						<p>LOT 16 SEC O DP 33000</p> <p>23 STELLA STREET</p> <p>COLLARROY PLATEAU, NSW</p>	<p>IDENTIFICATION & CONTOUR PLAN</p>	<p>AUSTRALIAN HEIGHT DATUM</p>												
							<p>JOB REFERENCE</p> <p>0172/326648</p>	<table border="1"> <thead> <tr> <th>DRAWN</th> <th>CHECKED</th> </tr> </thead> <tbody> <tr> <td>D.FISK</td> <td>M.CORK</td> </tr> <tr> <th>SURVEY DATE</th> <th>DGN/DWG No.</th> </tr> <tr> <td>02.05.2022</td> <td>326648</td> </tr> <tr> <th>SHEET SIZE</th> <th>SCALE</th> </tr> <tr> <td>A2</td> <td>1:200</td> </tr> </tbody> </table>	DRAWN	CHECKED	D.FISK	M.CORK	SURVEY DATE	DGN/DWG No.	02.05.2022	326648	SHEET SIZE	SCALE	A2	1:200
DRAWN	CHECKED																			
D.FISK	M.CORK																			
SURVEY DATE	DGN/DWG No.																			
02.05.2022	326648																			
SHEET SIZE	SCALE																			
A2	1:200																			