


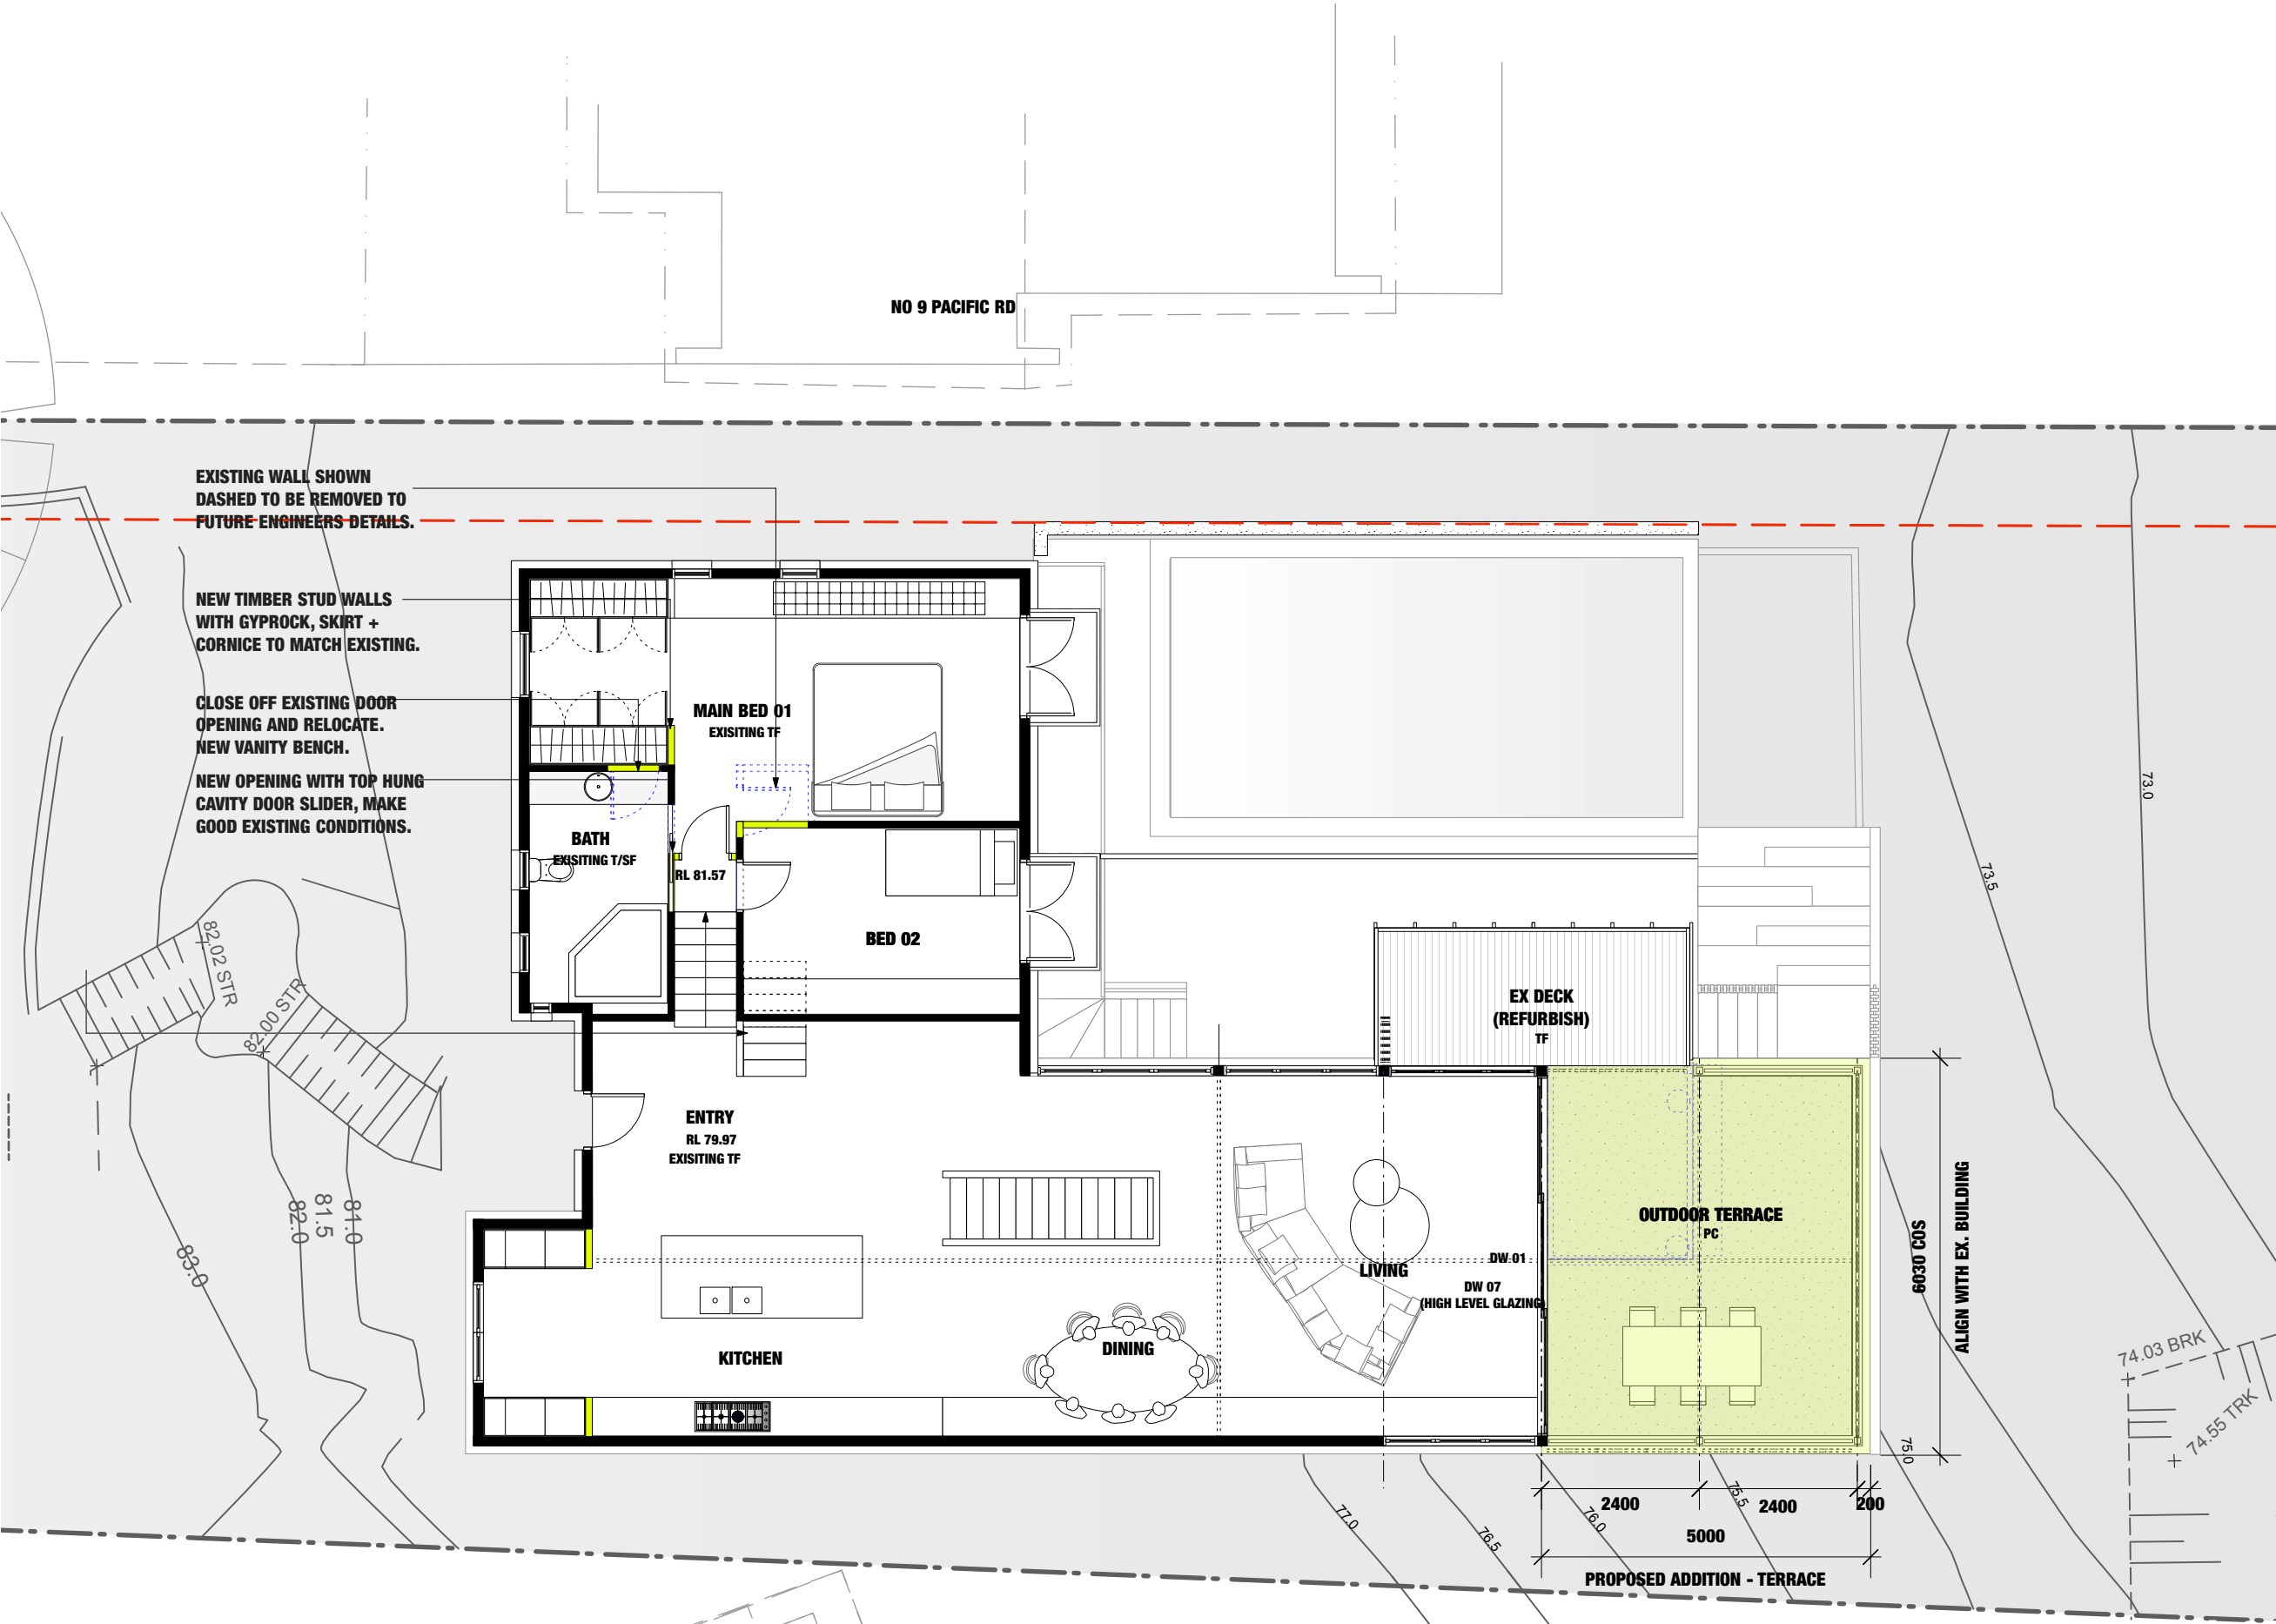

- LEGEND**
- ROOF:**
- MR COLOURBOND METAL ROOF SHEETING/CAPPINGS
 - G SELECT COLOURBOND GUTTERS
 - DP SELECT COLOURBOND DOWNPIPES
 - SK SKYLIGHT
- EXTERNAL:**
- BW MASONRY (CONC. BLOCK/BRICK)
 - RM RENDERED MASONRY
 - DW DOORS + WINDOWS - PAINTED TIMBER
- INTERNAL:**
- PB PLASTERBOARD ON TIMBER STUD FRAME
- FLOORS:**
- TF TIMBER FLOOR
 - TD TIMBER DECKING
 - T/SF TILED/STONE FLOOR
 - PC POLISHED CONCRETE
- CEILING:**
- PB SET PLASTERBOARD

- NEW TIMBER STUD WALLS/STRUCTURE
- NEW WORKS
- METAL
- EXISTING WALLS/WINDOWS TO BE REMOVED - SHOWN AS DOTTED

A	DEVELOPMENT APPLICATION	NOVEMBER 2016
ISSUE	DESCRIPTION	DATE
0	1	2
3	4	5

DRAWING:

DWG. NO: DA

DATE: NOVEMBER 2016

SCALE:

PROJECT :

BEARD FAMILY
7 PACIFIC ROAD PALM BEACH
LOT 401 D.P. 19651

DOOR + WINDOW SCHEDULE			
DW01	EAST	5500W X 2100H	TIMBER FRAMED TOP HUNG SLIDING DOORS (3 PANES)
DW02	NORTH	1270W X 2100H	TIMBER FRAMED FRENCH DOORS
DW03	NORTH	1270W X 2100H	TIMBER FRAMED FRENCH DOORS
DW04	NORTH	7250W X 2400H	TIMBER FRAMED TOP HUNG SLIDING DOORS (3 PANES)
DW05	EAST	4050W X 2400H	TIMBER FRAMED FIXED GLAZING TO 1000AFL. CASEMENT WINDOWS OVER (6 OFF)
DW06	SOUTH	2245W X 2400H	TIMBER FRAMED FIXED GLAZING TO 1000AFL. CASEMENT WINDOWS OVER (3 OFF)
DW07	EAST	7.3M2	HIGH LEVEL FIXED GLAZING (TRIANGLE SHAPE)

CLEAR GLASS	CLEAR GLASS
CLEAR GLASS	CLEAR GLASS
CLEAR GLASS	CLEAR GLASS
CLEAR GLASS	CLEAR GLASS
CLEAR GLASS	CLEAR GLASS
CLEAR GLASS	CLEAR GLASS

00 DA:05 PROPOSED PLAN - GF

SCALE: 1:100