


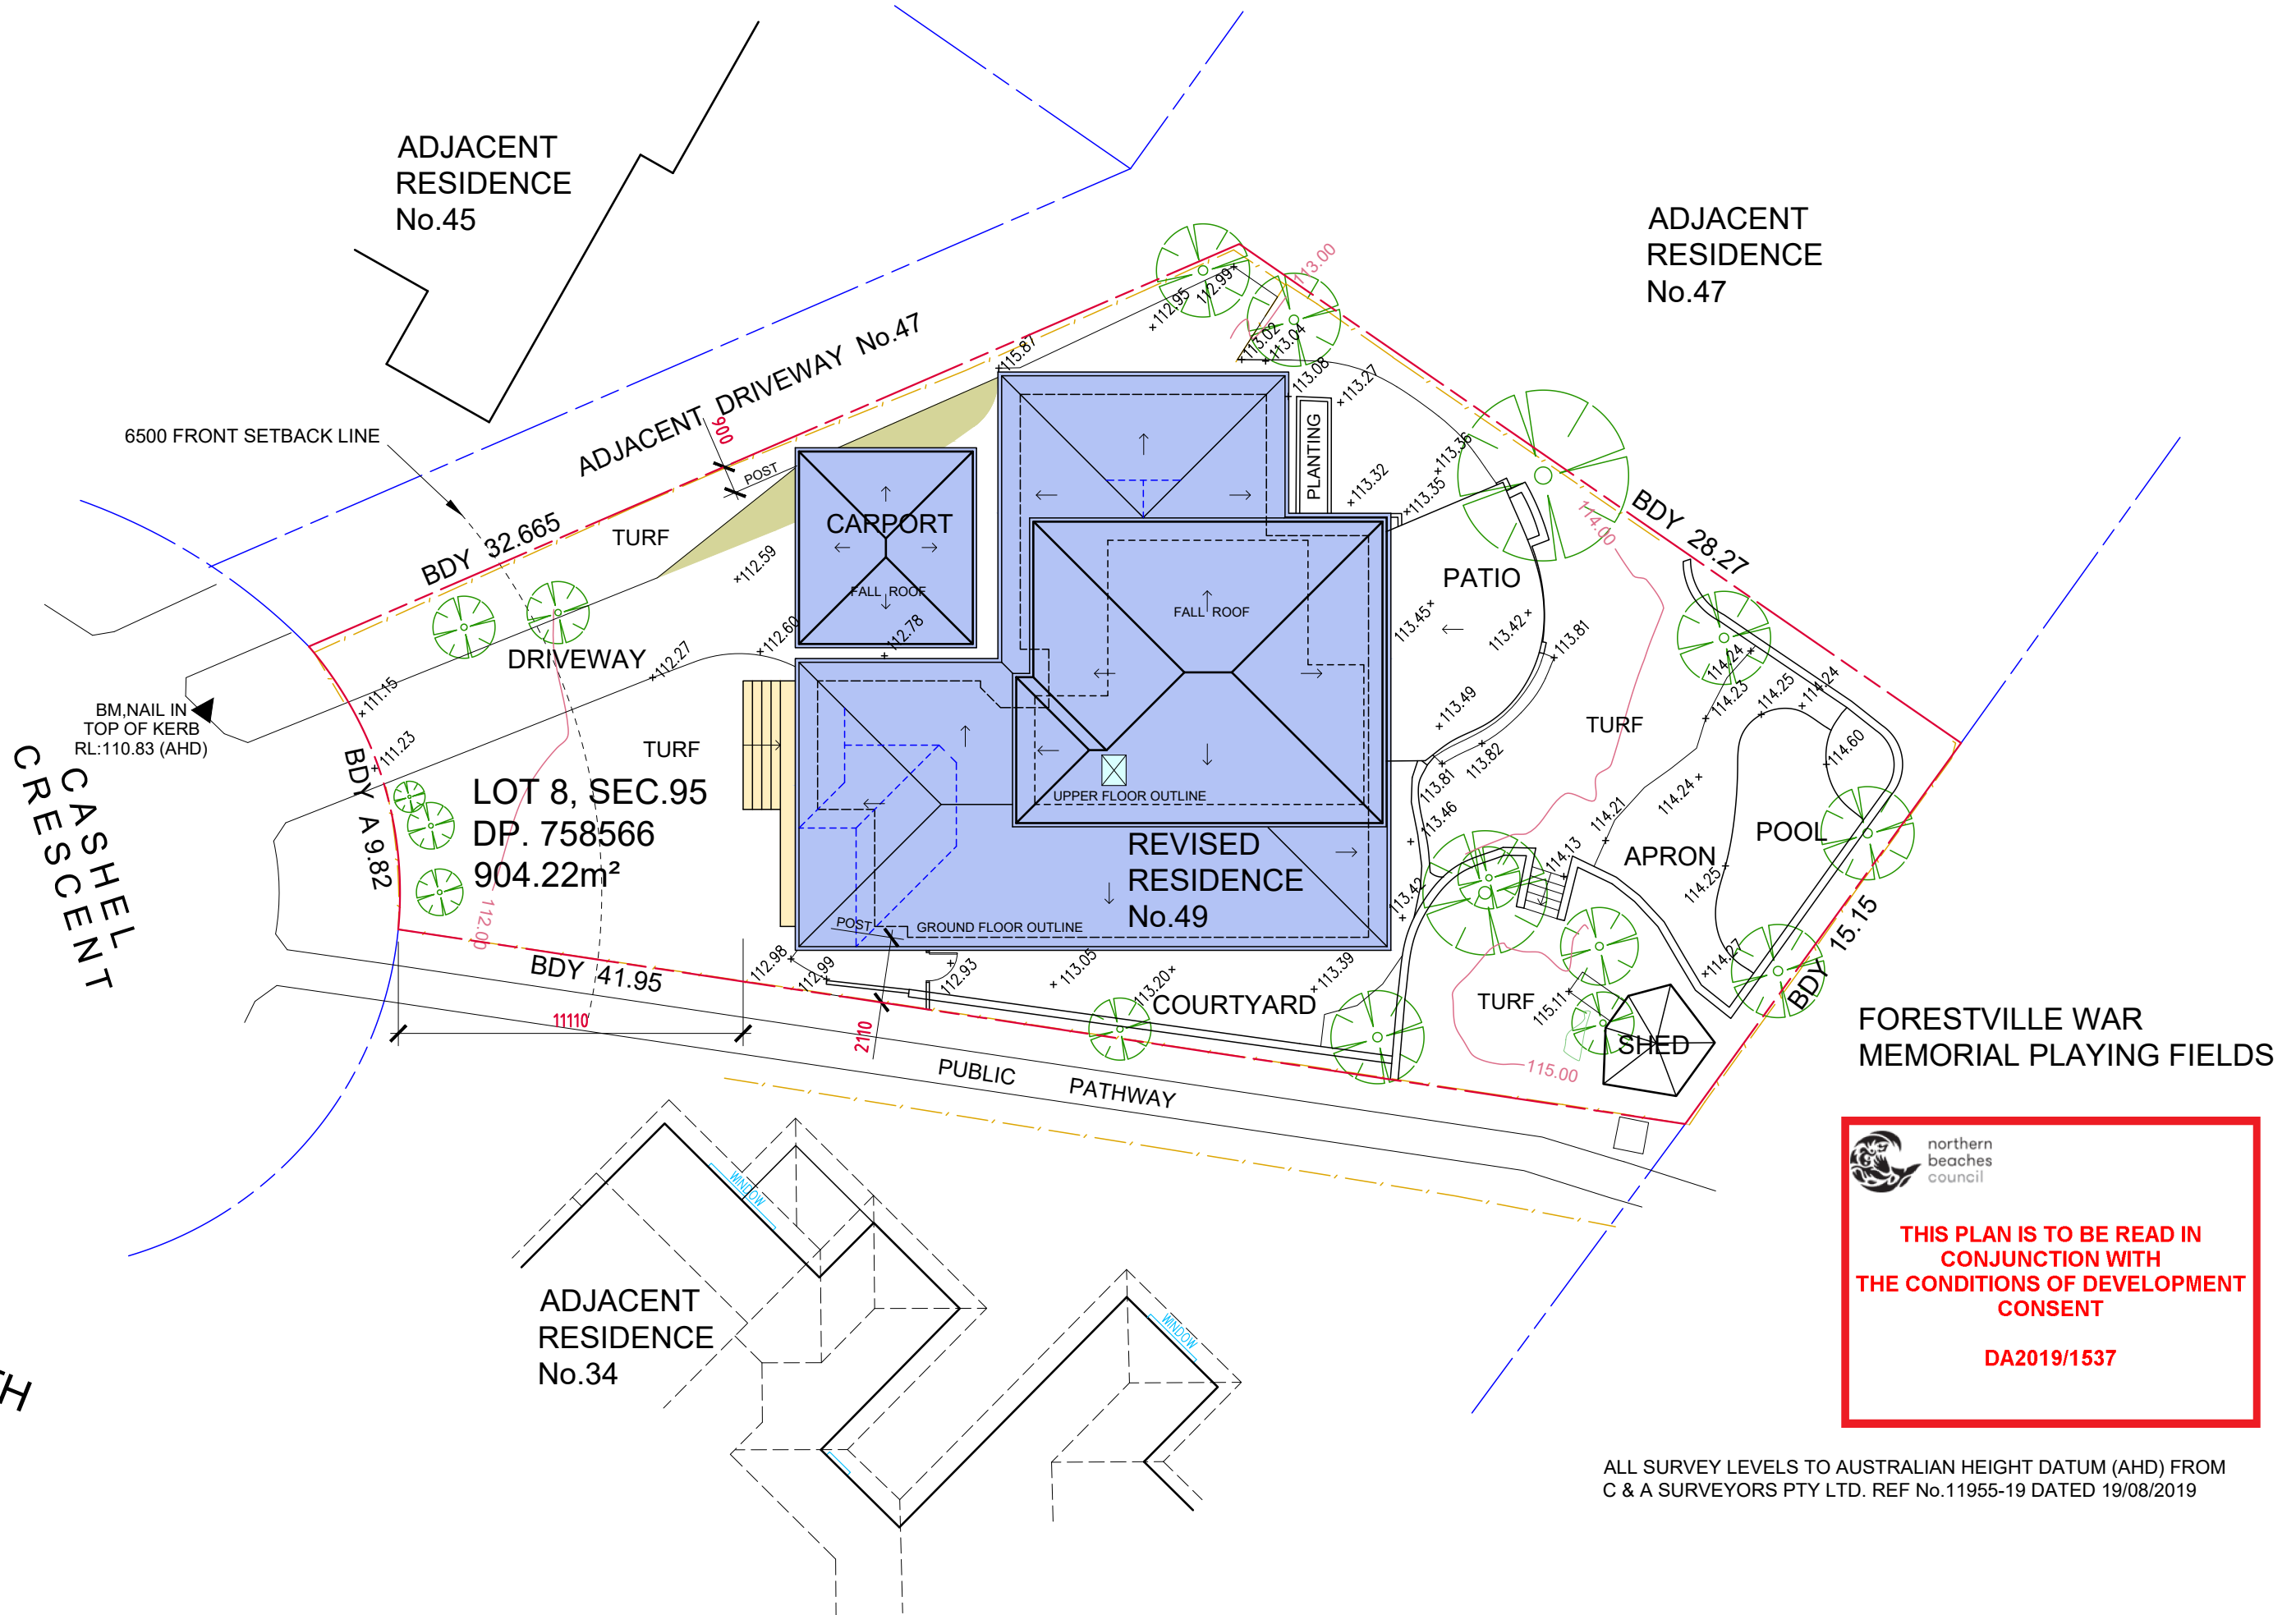



 northern
beaches
council


**THIS PLAN IS TO BE READ IN
CONJUNCTION WITH
THE CONDITIONS OF DEVELOPMENT
CONSENT**

DA2019/1537

ALL SURVEY LEVELS TO AUSTRALIAN HEIGHT DATUM (AHD) FROM C & A SURVEYORS PTY LTD. REF No.11955-19 DATED 19/08/2019

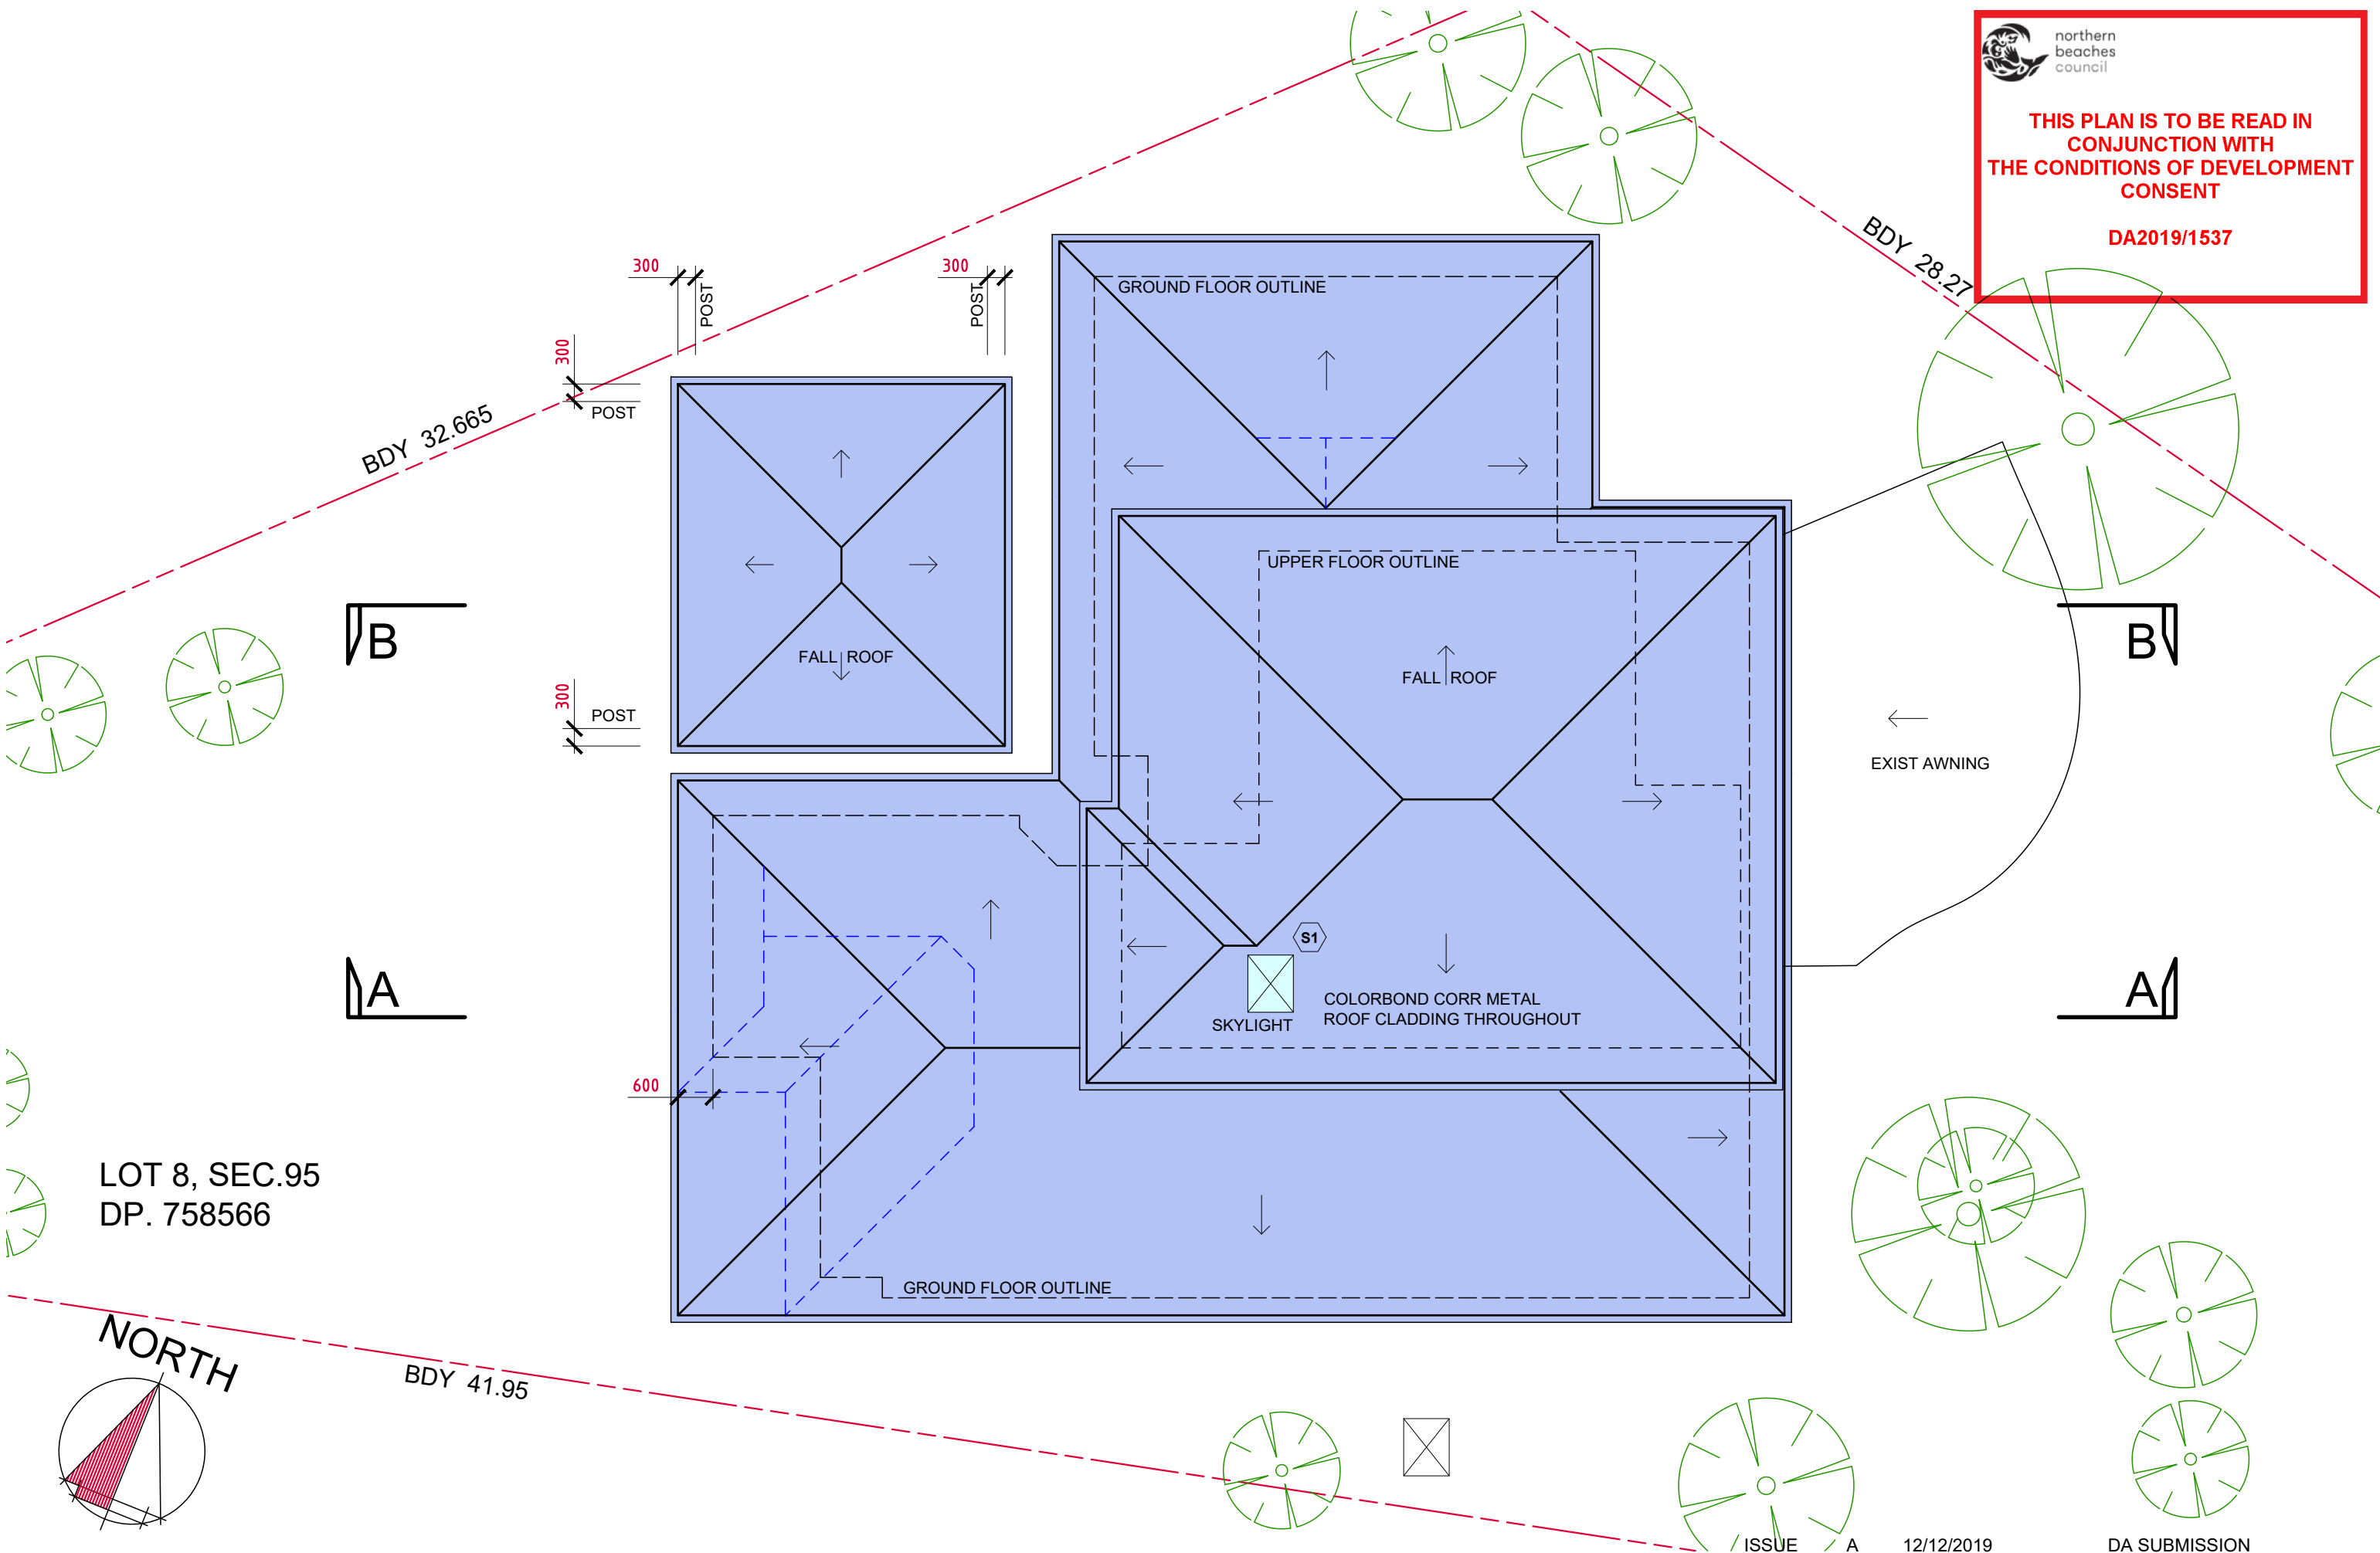


LOT 8, SEC.95
DP. 758566

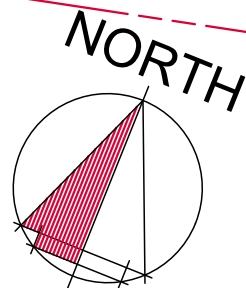


BDY 41.95

ISSUE A 12/12/2019

DA SUBMISSION

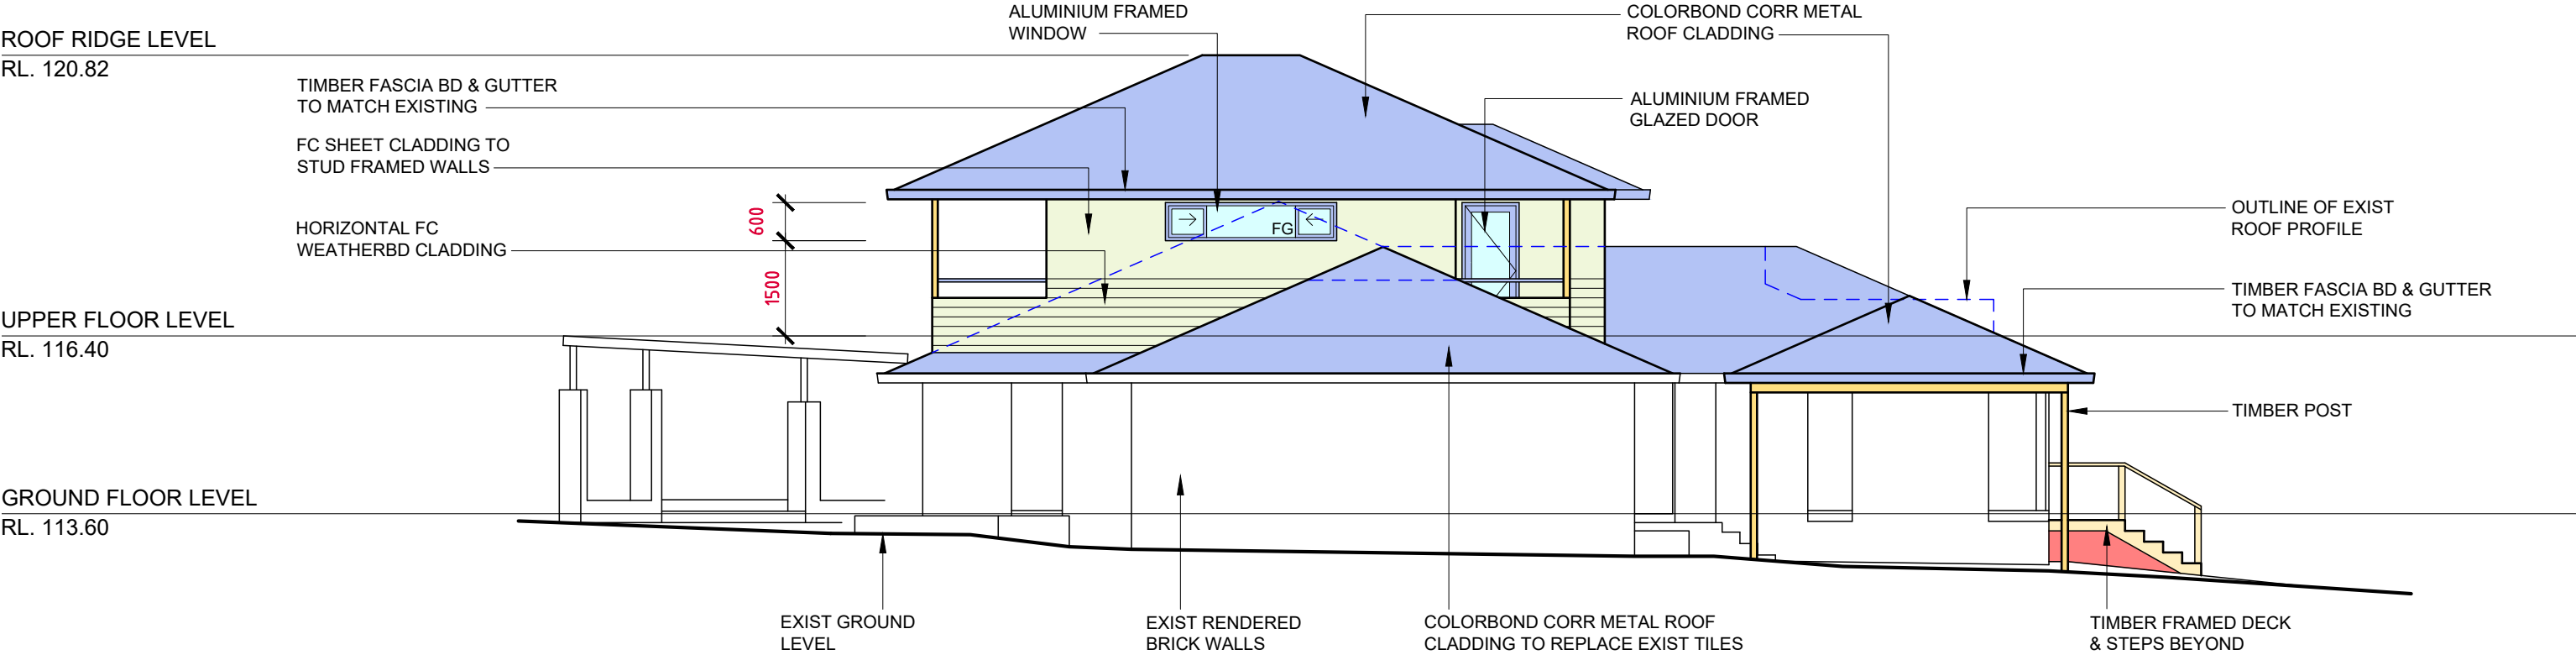

NORTH ELEVATION

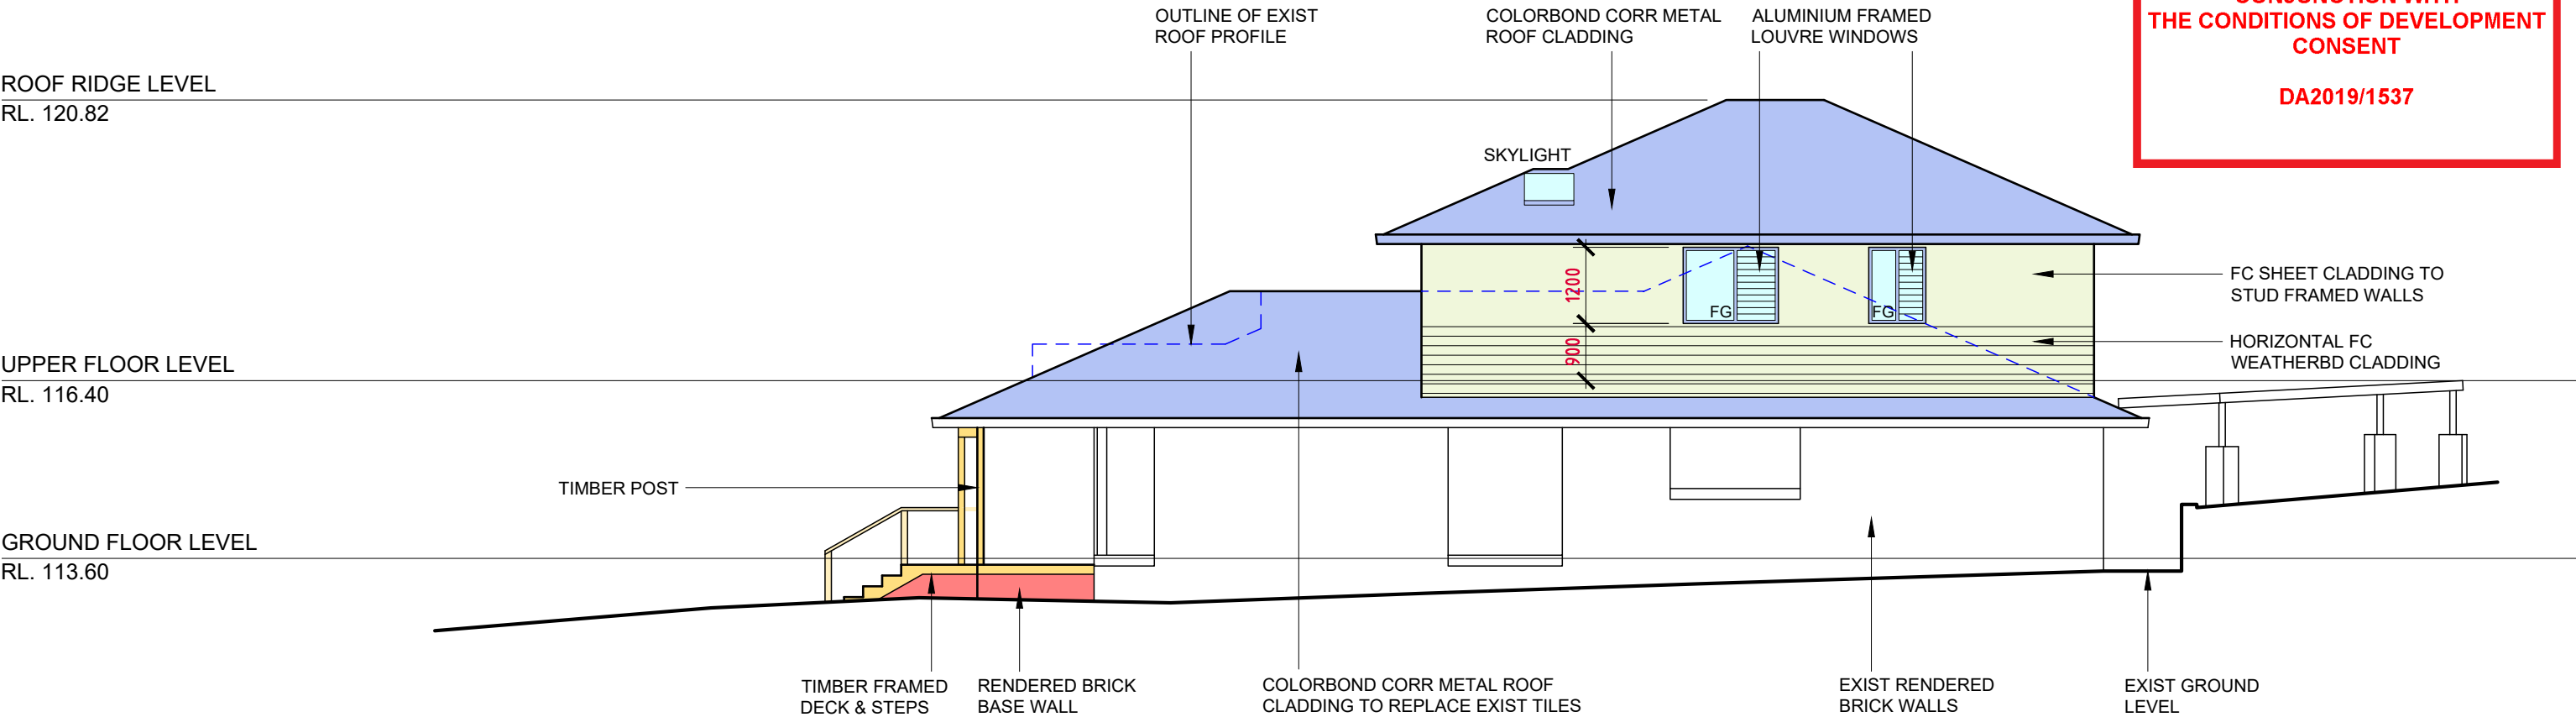


SOUTH ELEVATION


 northern beaches council

THIS PLAN IS TO BE READ IN CONJUNCTION WITH THE CONDITIONS OF DEVELOPMENT CONSENT

DA2019/1537

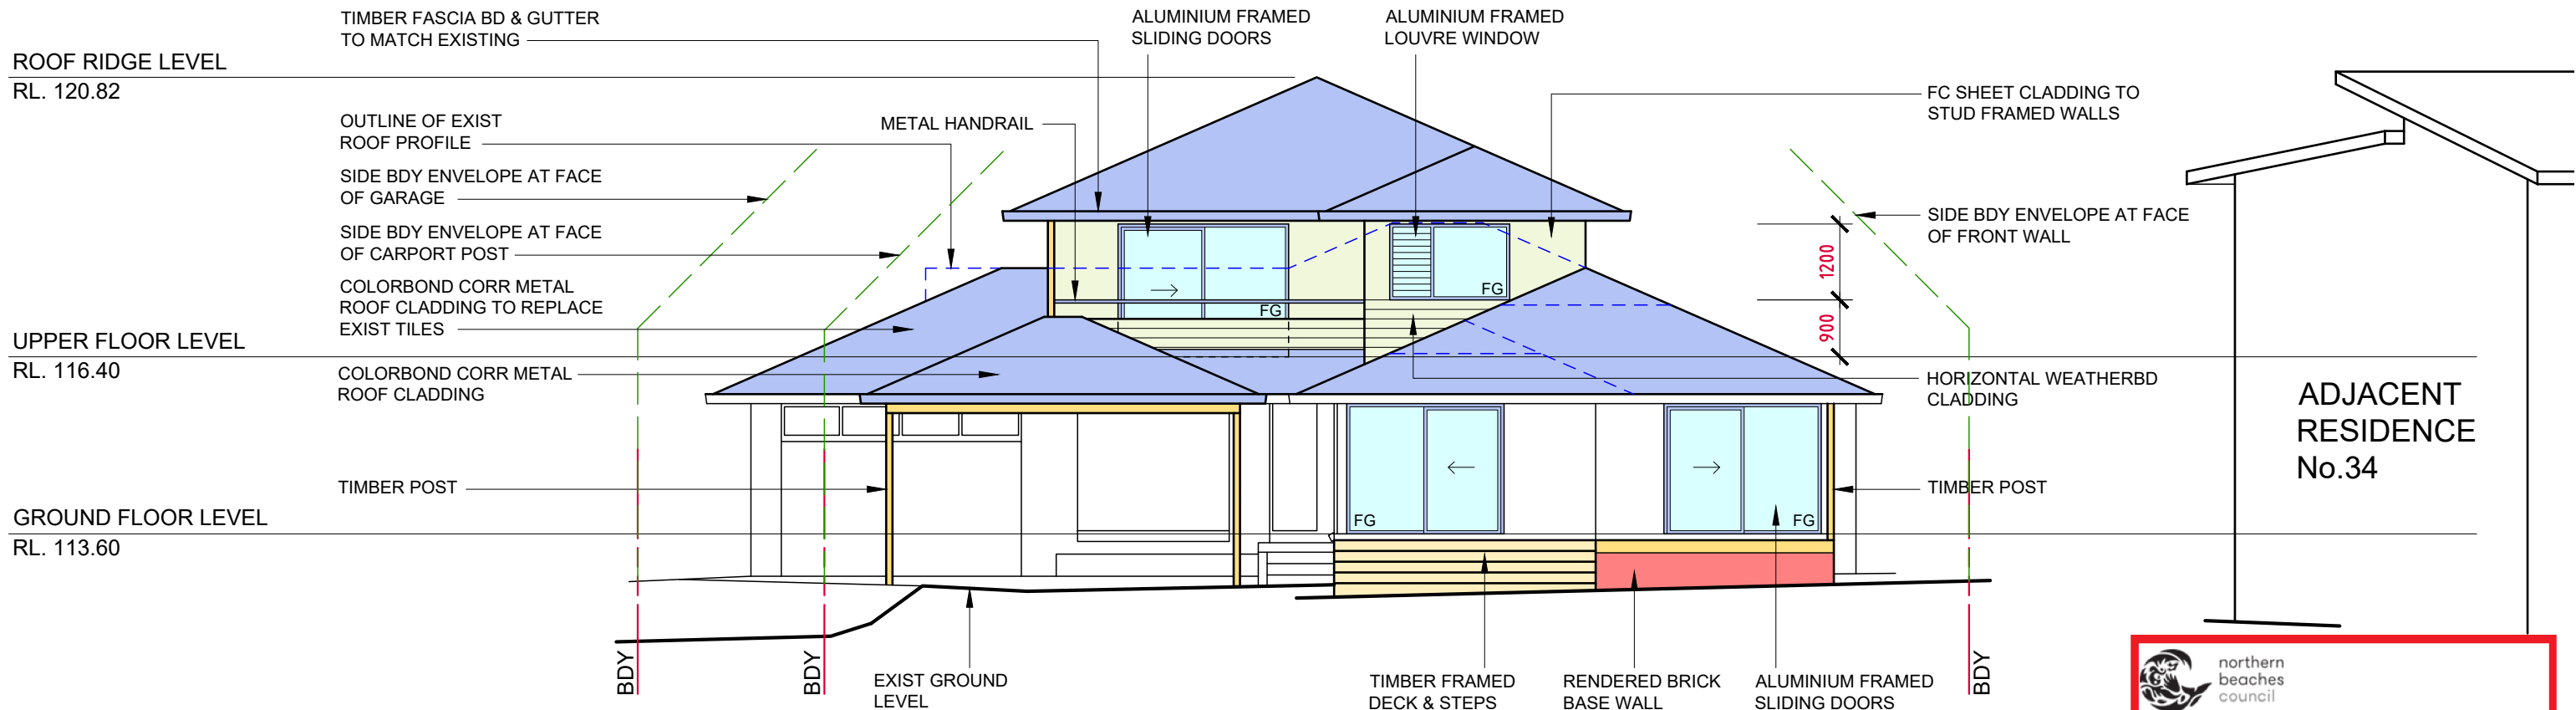

WEST ELEVATION

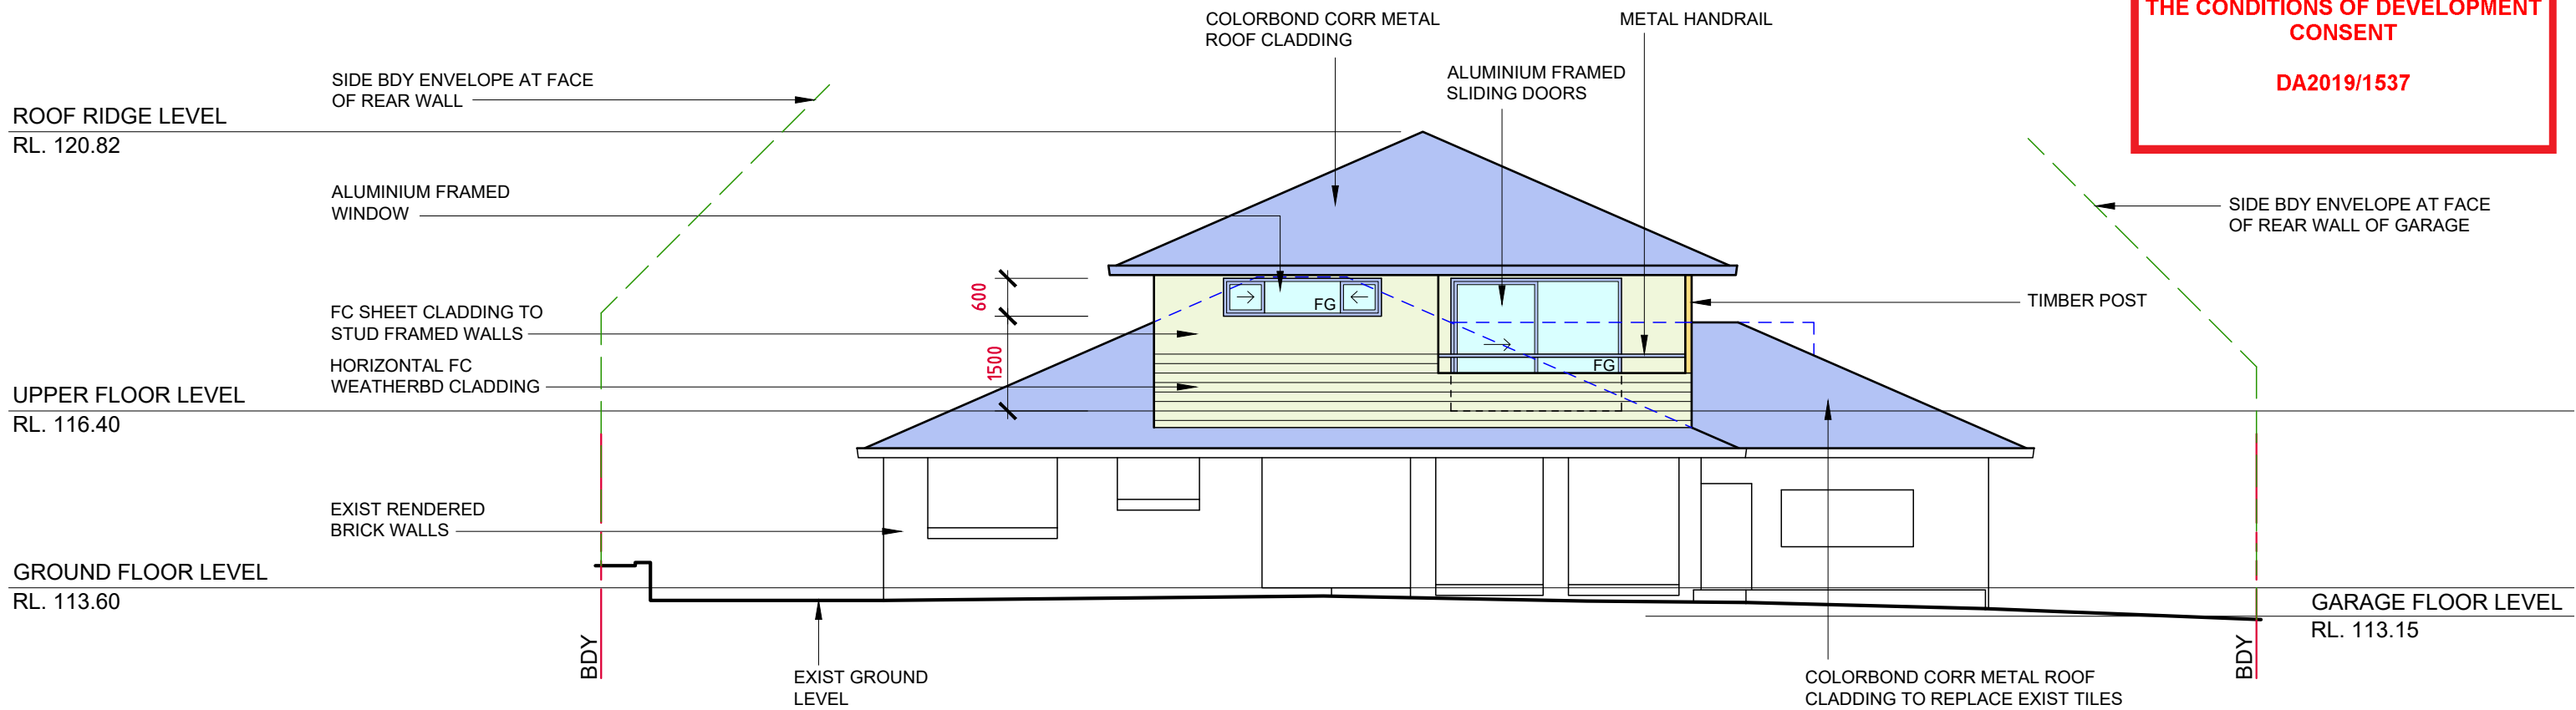

EAST ELEVATION

**THIS PLAN IS TO BE READ IN
CONJUNCTION WITH
THE CONDITIONS OF DEVELOPMENT
CONSENT**

DA2019/1537