

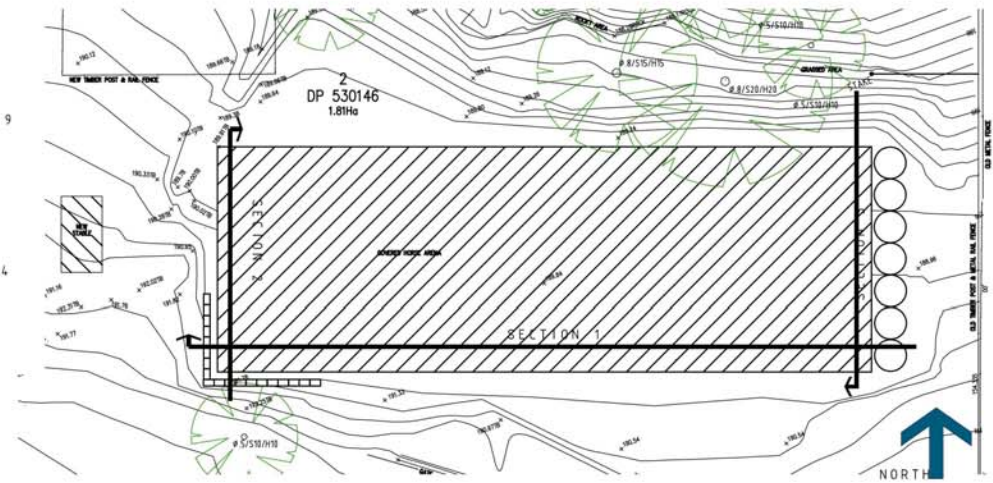
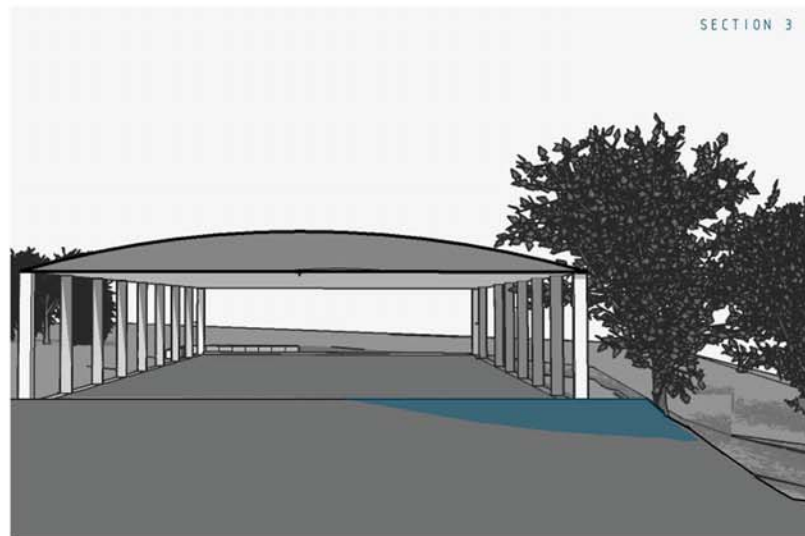


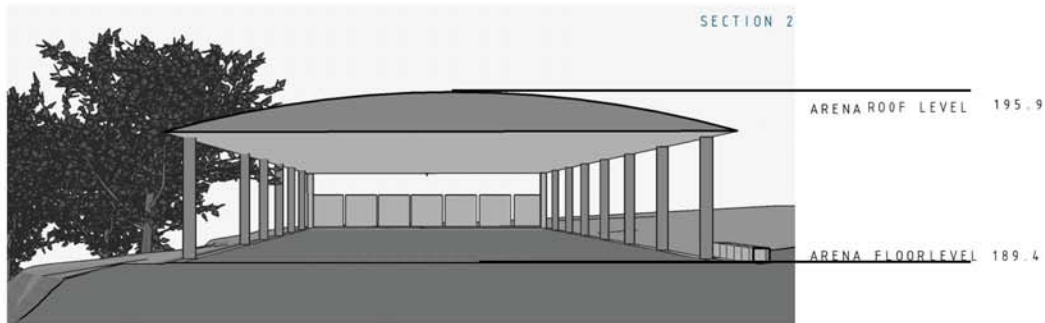


PROJECT NAME ; COVERED HORSE ARENA		
DRAWN BY; G.SANDERSON		
DATE 28/03/19	DRAWING TITLE	SHEET SIZE; A3
SCALE 1:200*	SECTIONS	DRAWING NO. A07
REVISION		
A; HEIGHT LINES		
ADDRESS; 88 BOORALIE RD, TERREY HILLS 2084 NSW		

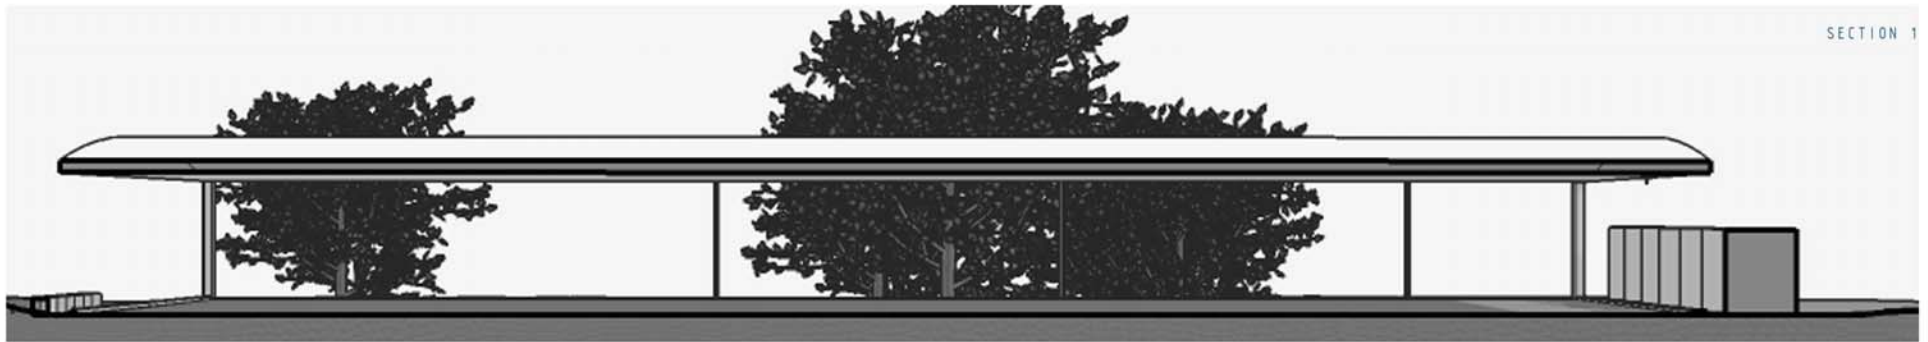

FILL TO BE
RELOCATED FROM
ARTIFICIAL DAM
(A) AND ARENA
LEVELING (B)

TO FILL AREA C
(AS SEEN IN SECTION
3 SHEET A07)

VOLUMES
A: 49.5M³
B: 112.2M³
C: 153M³

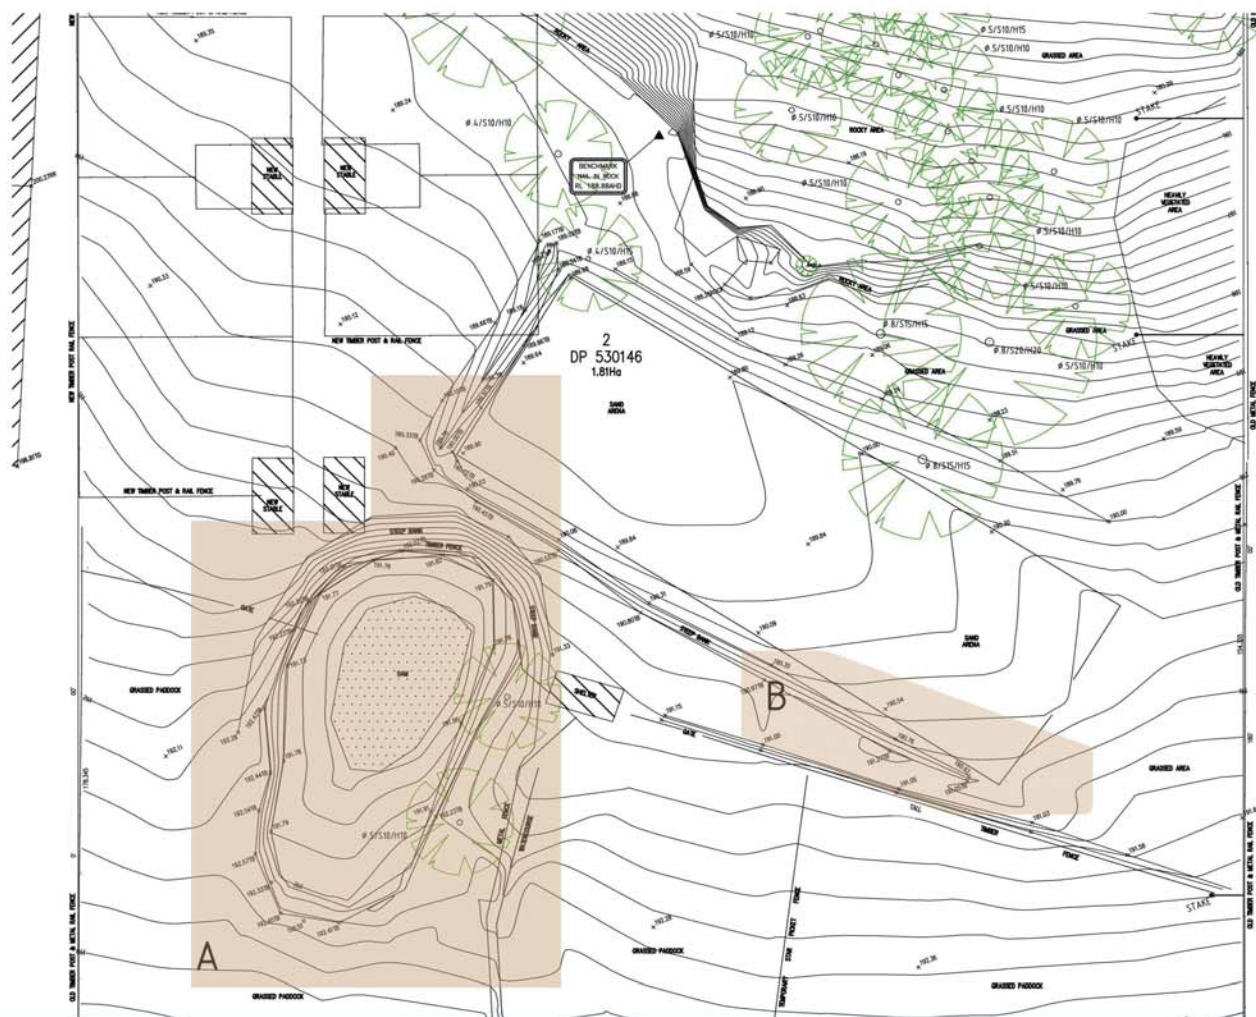

CURRENT PLAN

PROPOSED PLAN

