




northern
beaches
council

THIS PLAN IS TO BE READ IN
CONJUNCTION WITH
THE CONDITIONS OF DEVELOPMENT
CONSENT

DA2021/0714

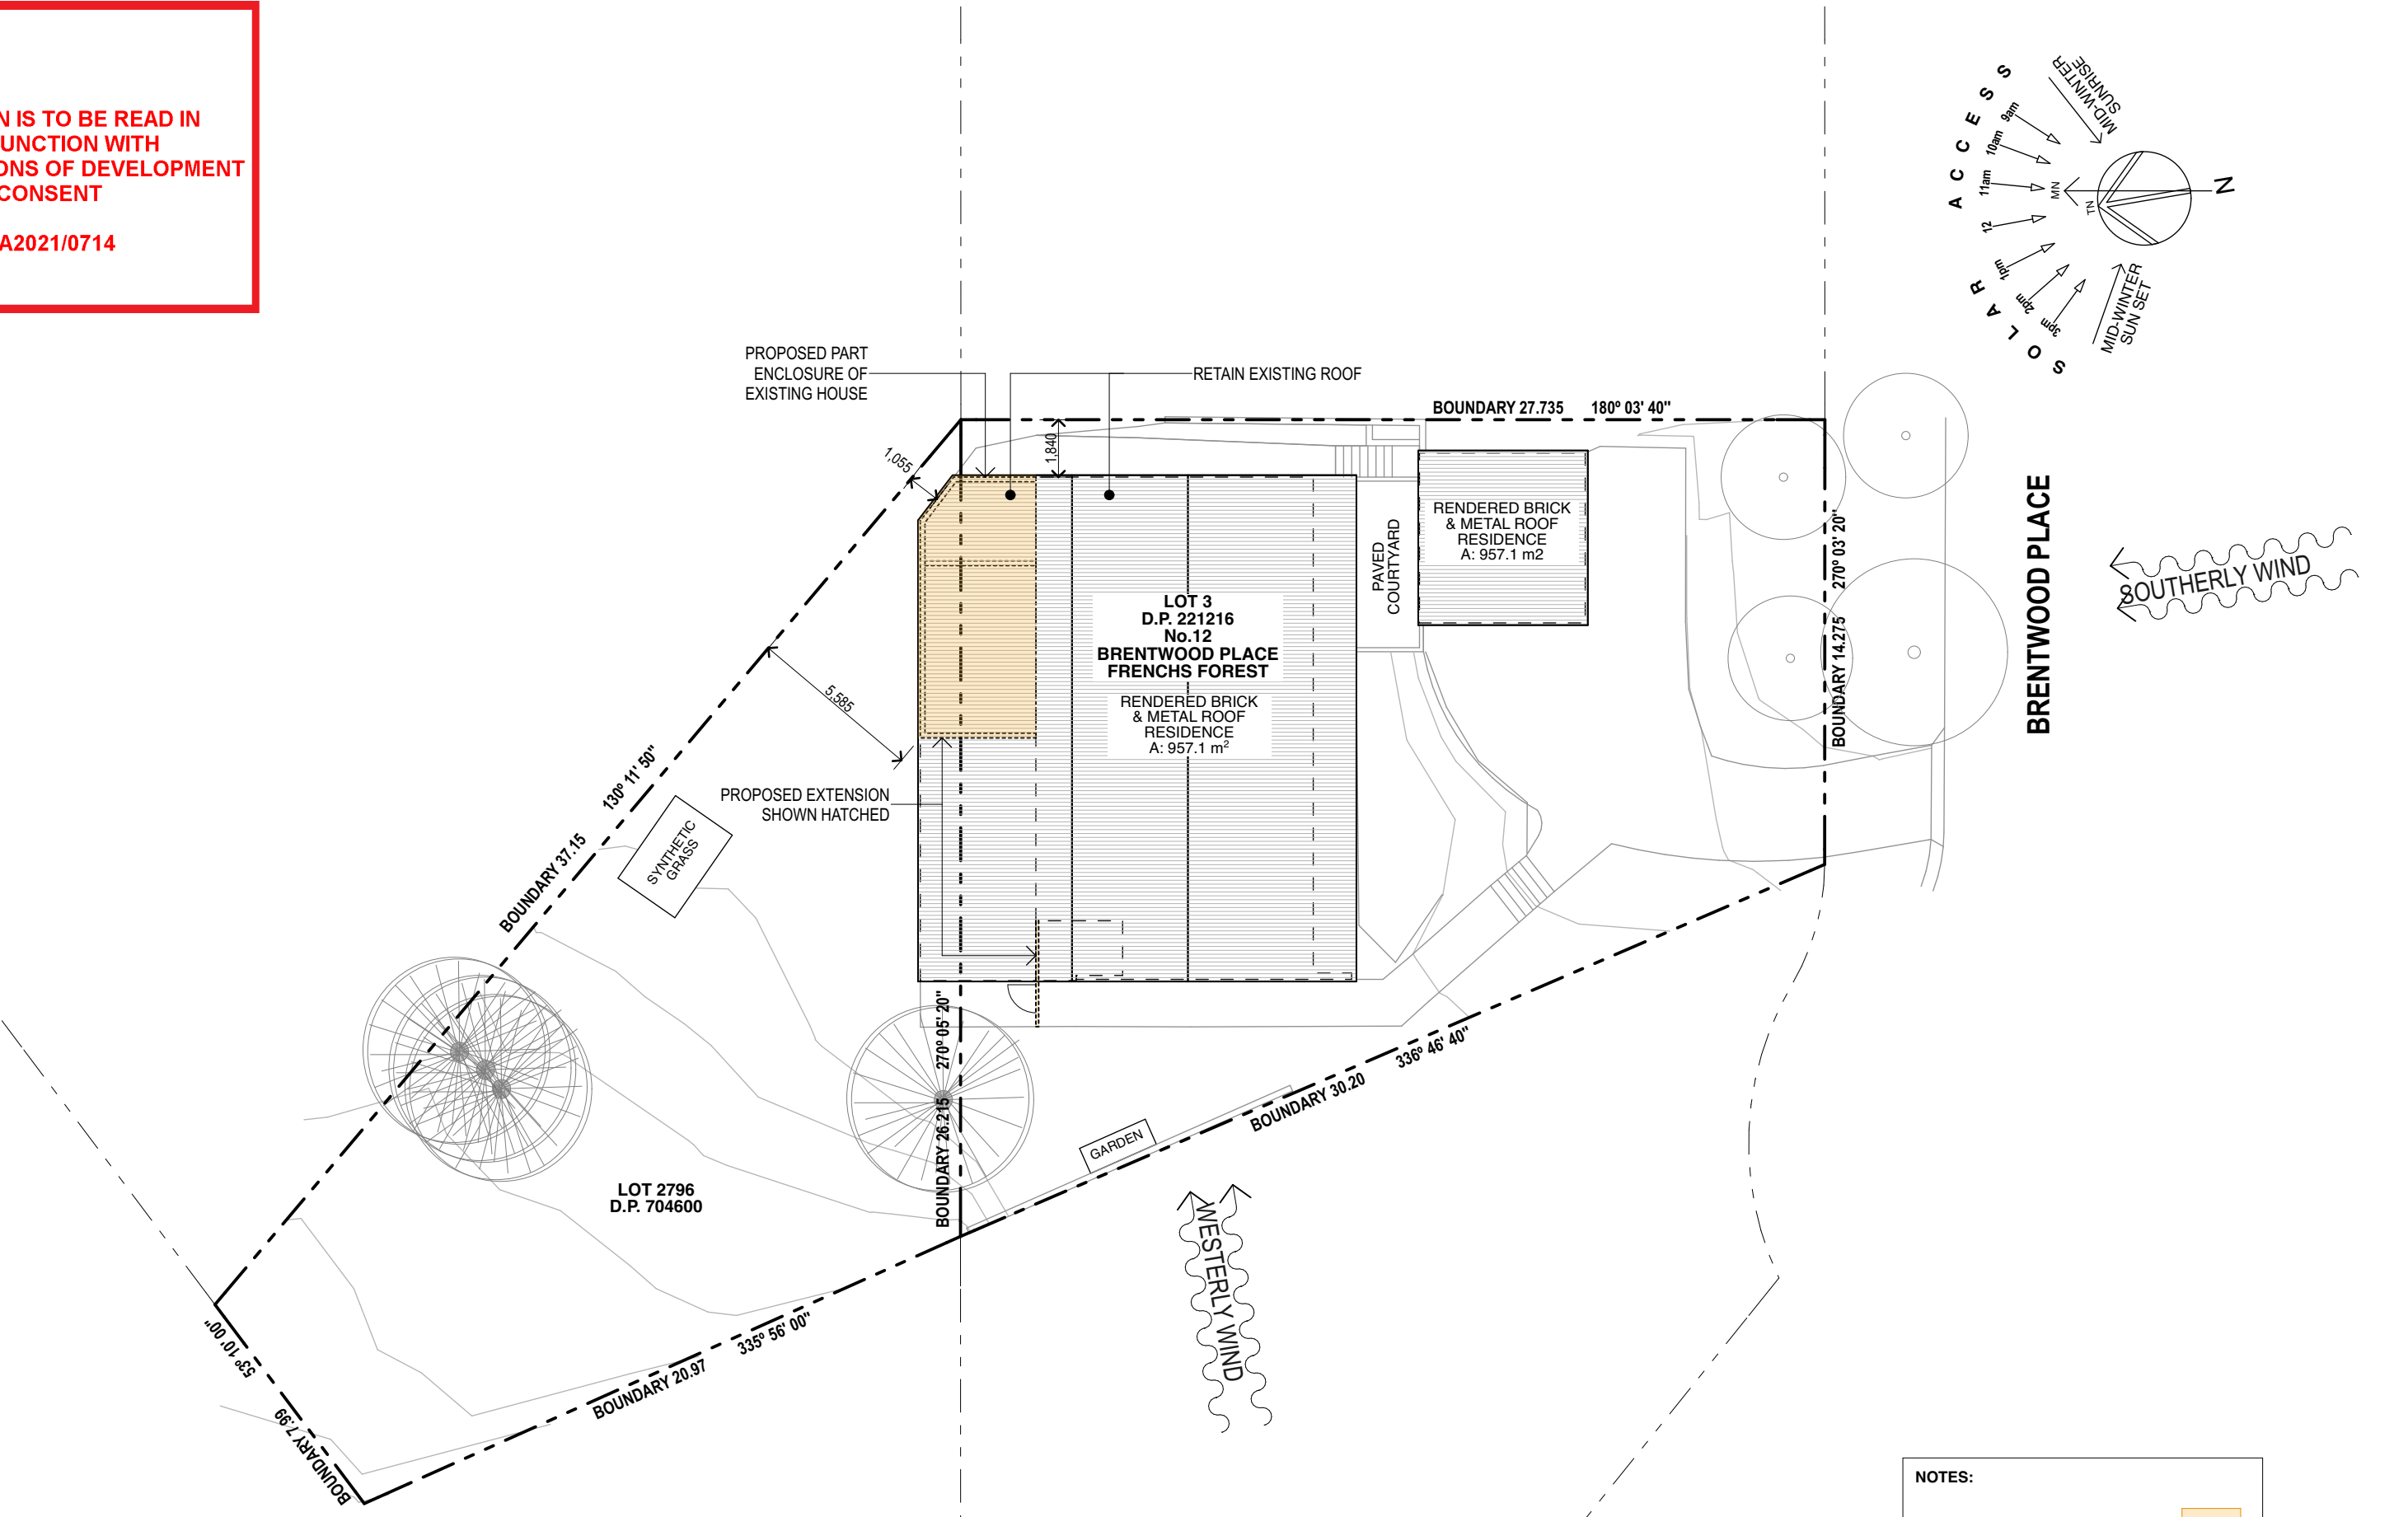

1:200


SITE PLAN

NOTES:

PROPOSED EXTENSION


EXISTING UNCHANGED

DATE	REV	DESCRIPTION
24/5/21	A	DEVELOPMENT APPLICATION


 northern
beaches
council


**THIS PLAN IS TO BE READ IN
CONJUNCTION WITH
THE CONDITIONS OF DEVELOPMENT
CONSENT**


DA2021/0714

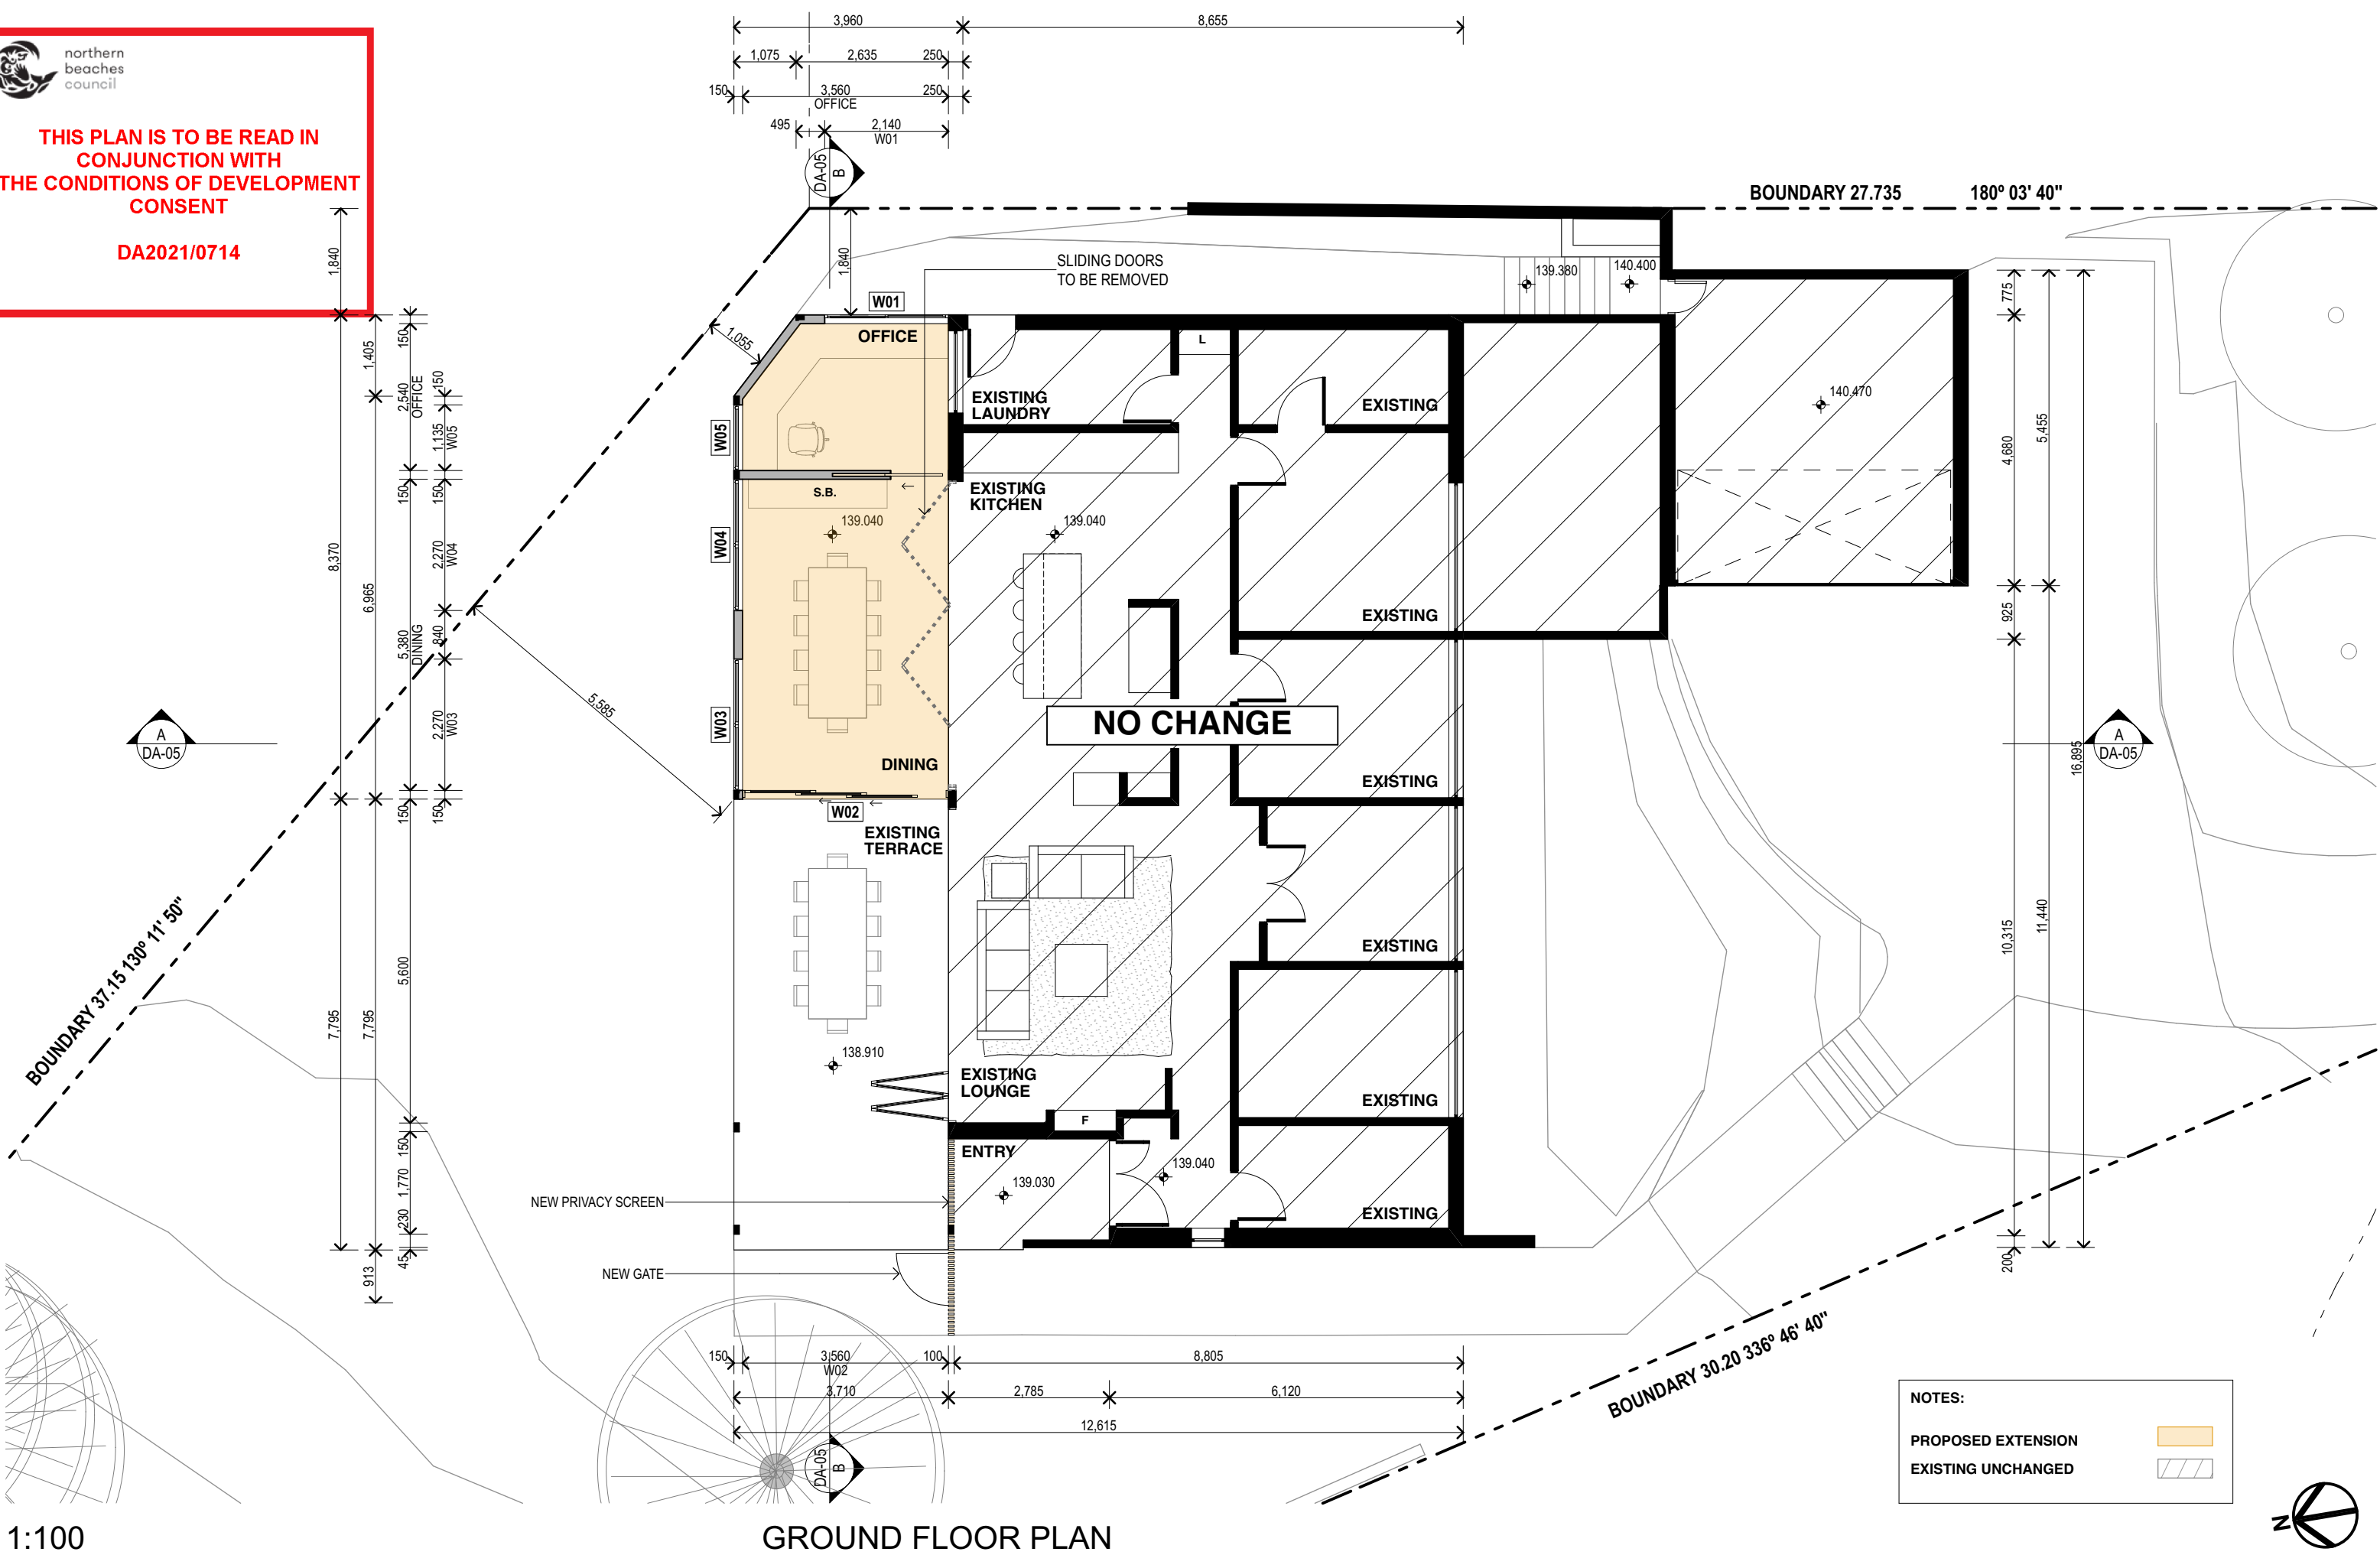

NOTES:


PROPOSED EXTENSION 

EXISTING UNCHANGED 

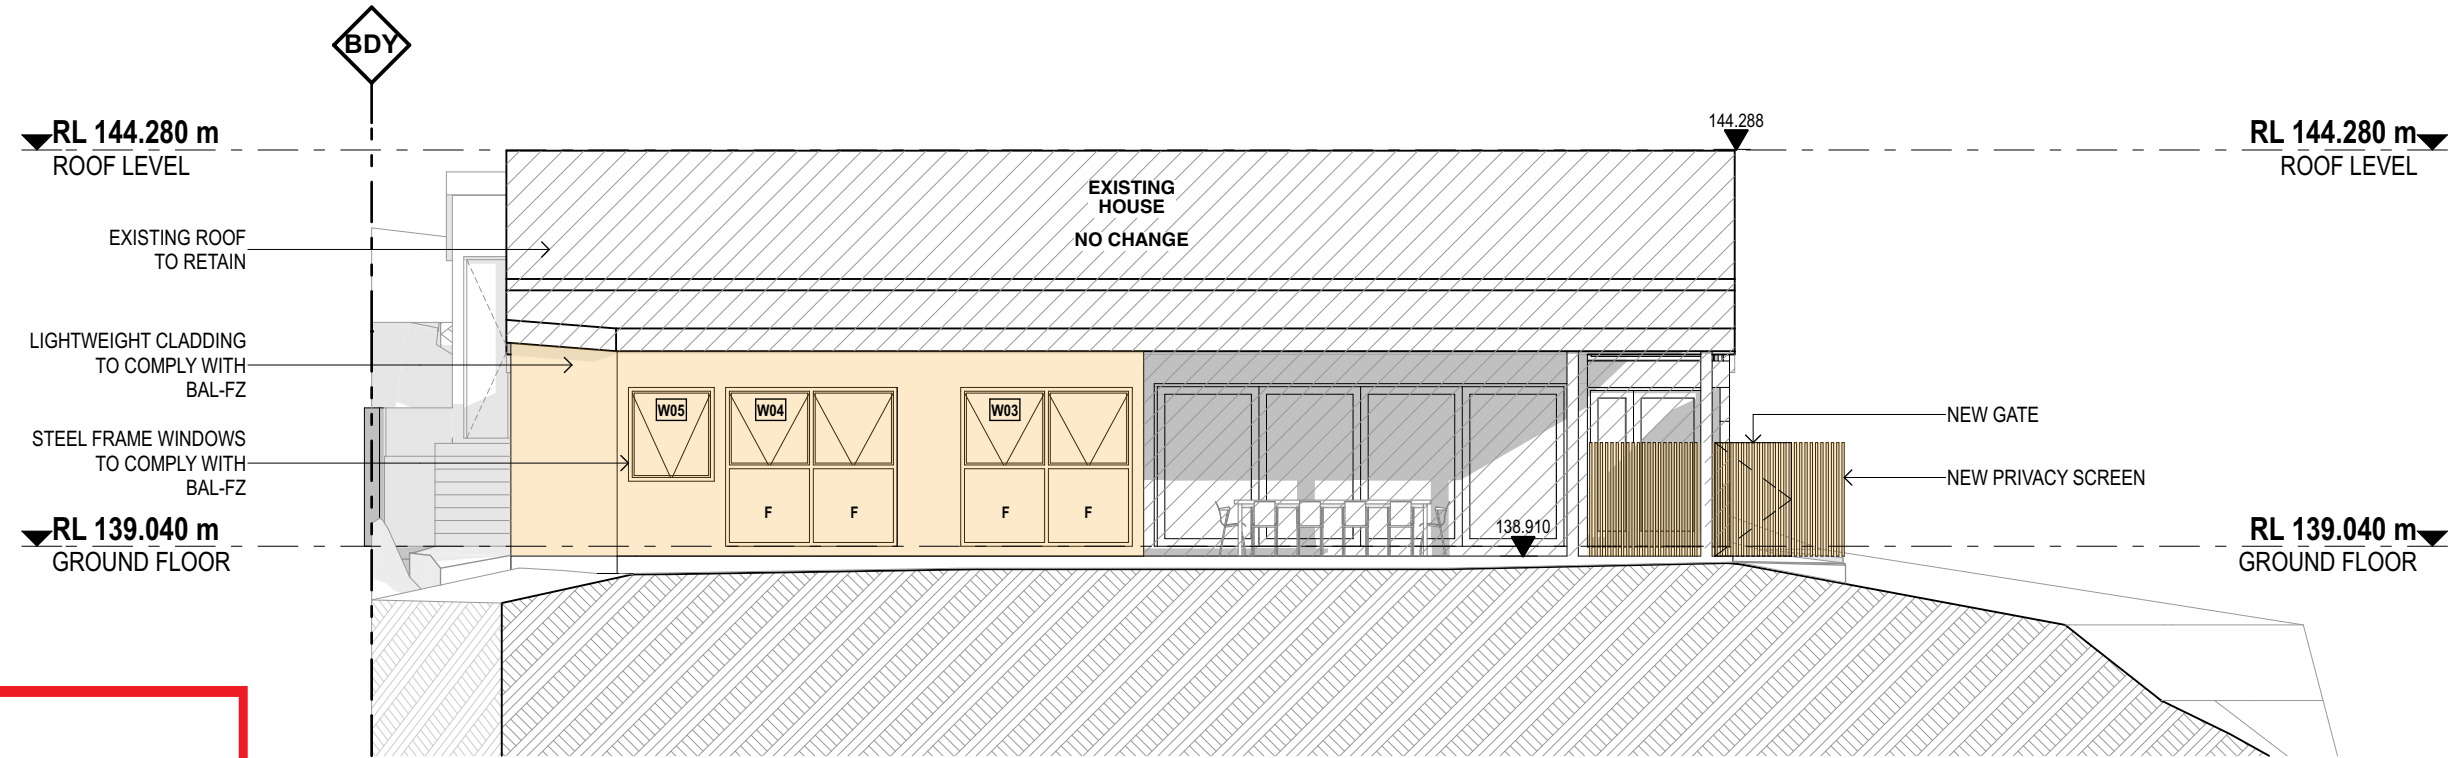


1:100

NORTH ELEVATION

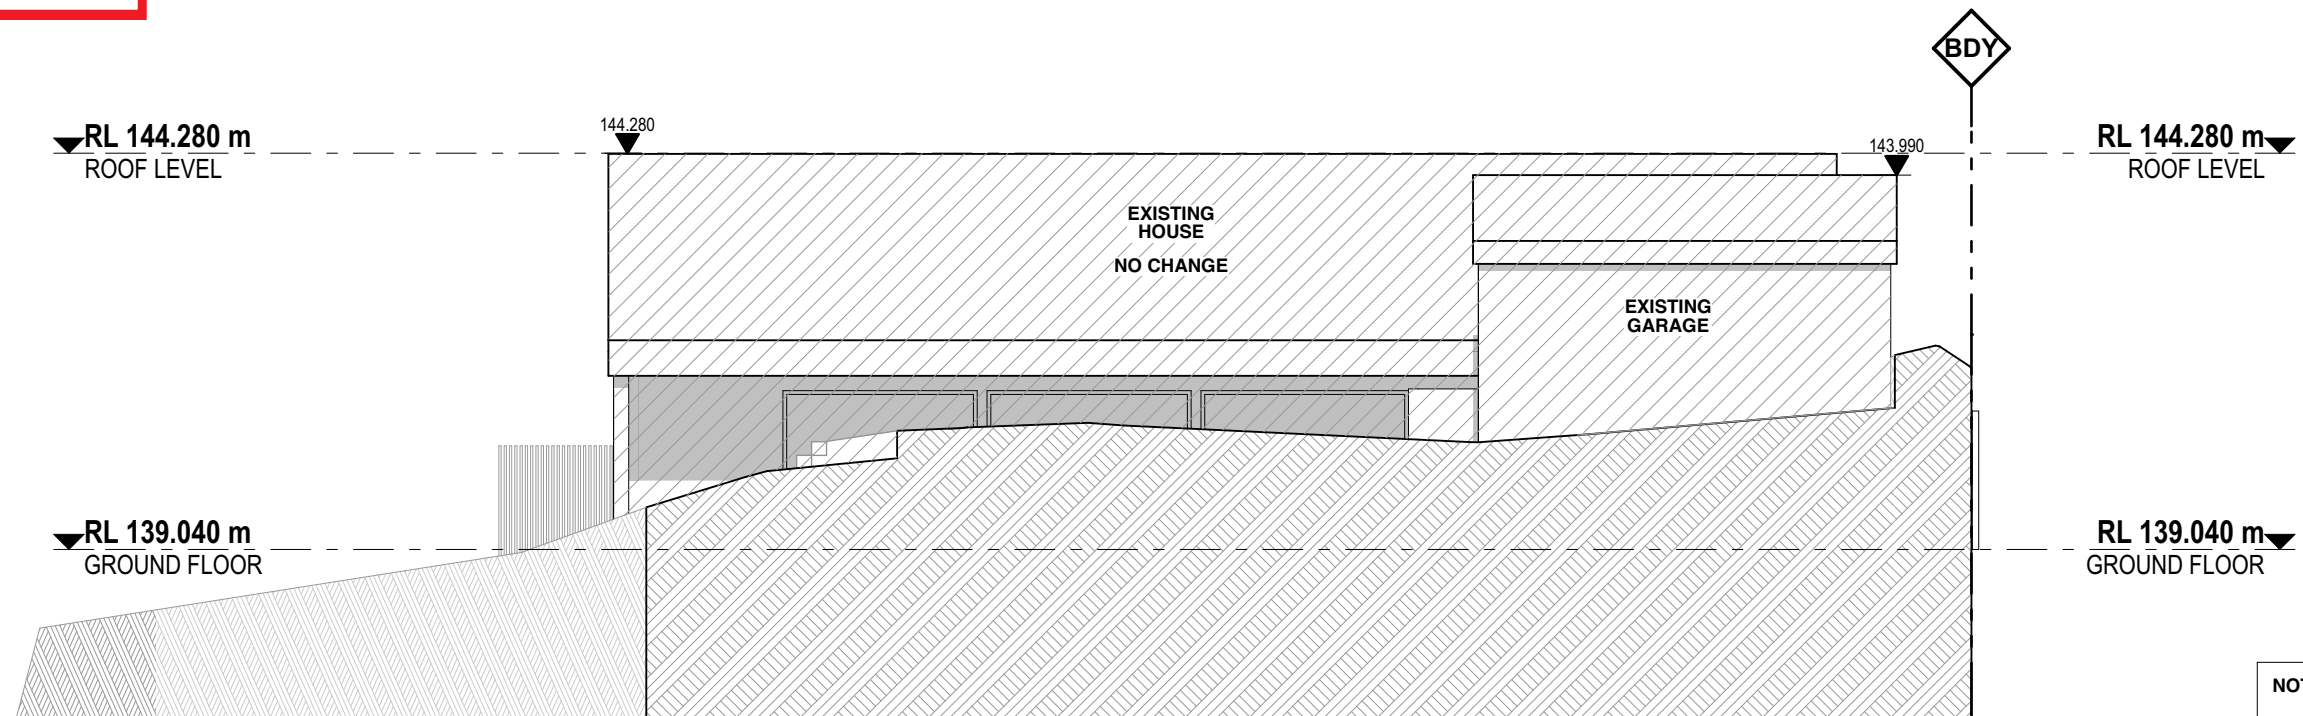

1:100


SOUTH ELEVATION

 NOTES:	
PROPOSED EXTENSION	
EXISTING UNCHANGED	

 northern
beaches
council


**THIS PLAN IS TO BE READ IN
CONJUNCTION WITH
THE CONDITIONS OF DEVELOPMENT
CONSENT**

DA2021/0714

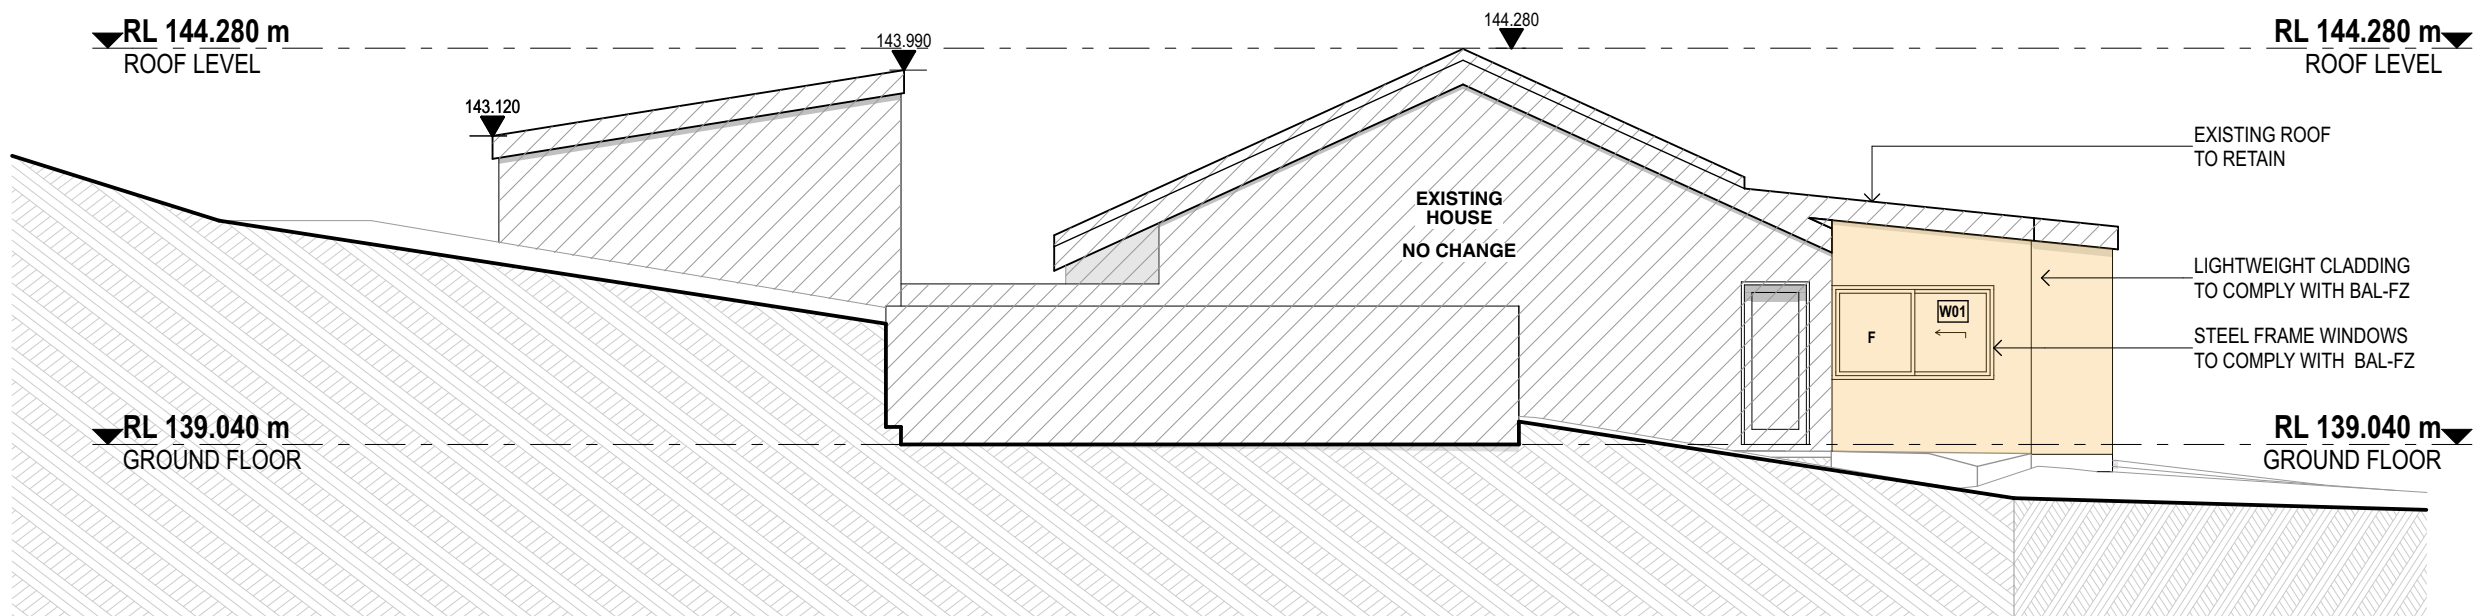

1:100

EAST ELEVATION

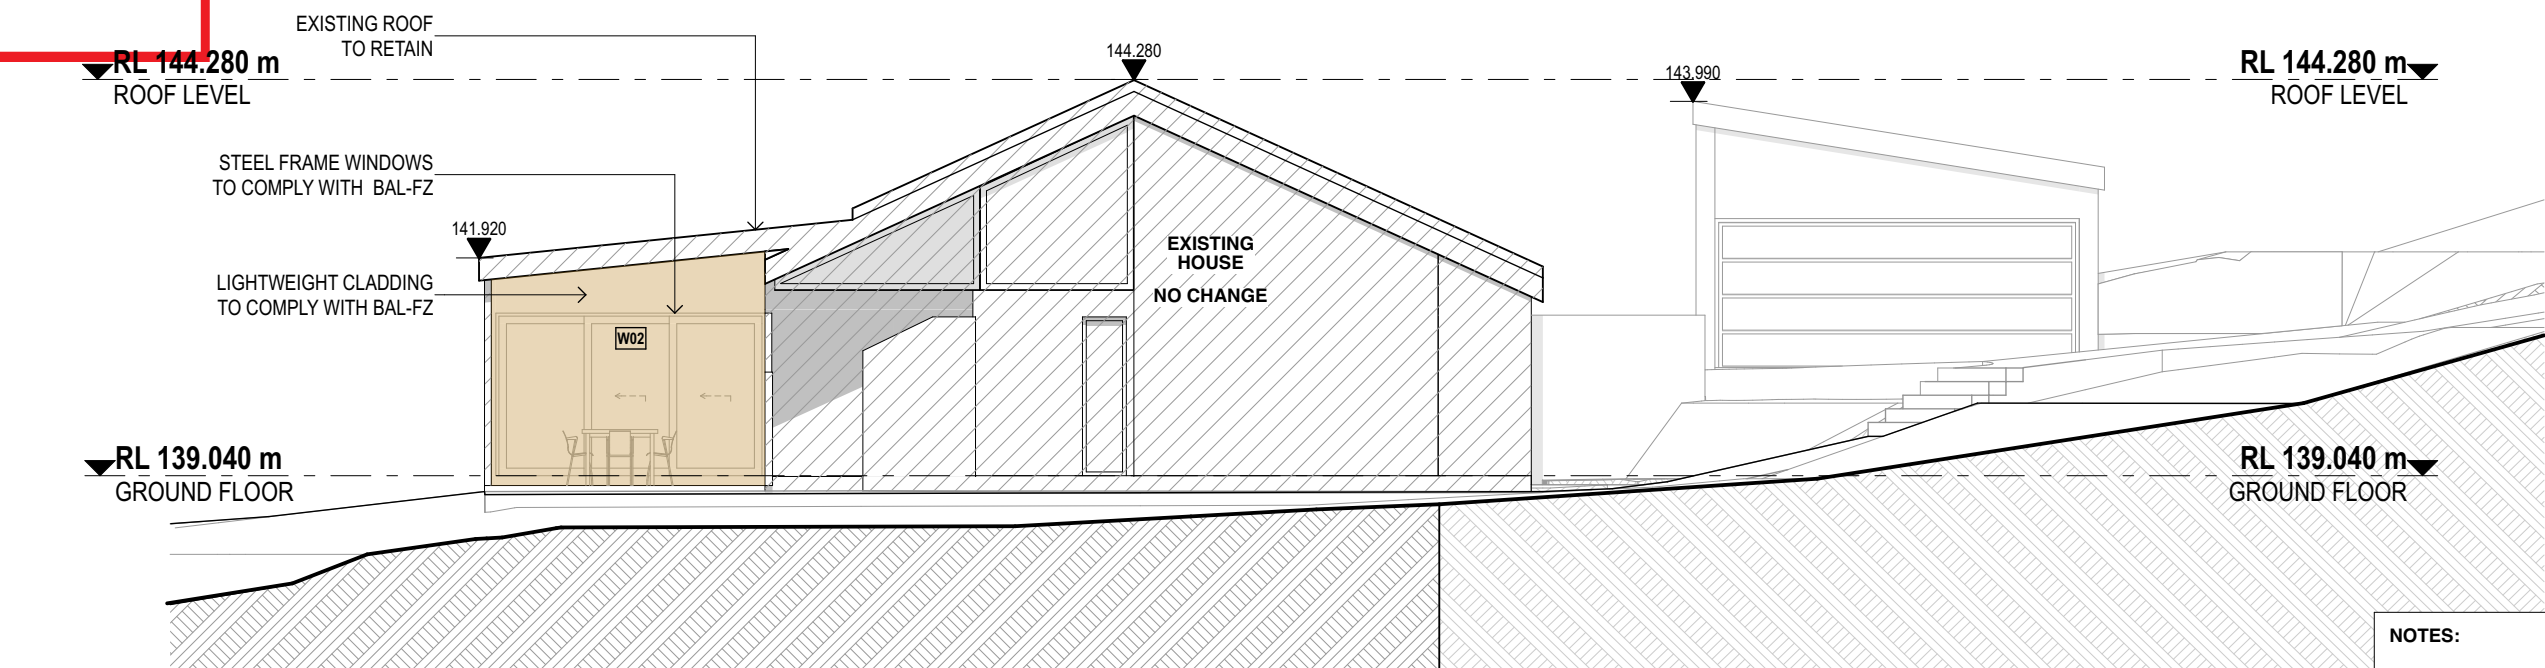

1:100


WEST ELEVATION

NOTES:

PROPOSED EXTENSION


EXISTING UNCHANGED

DATE	REV	DESCRIPTION
24/5/21	A	DEVELOPMENT APPLICATION


 northern beaches council

THIS PLAN IS TO BE READ IN CONJUNCTION WITH THE CONDITIONS OF DEVELOPMENT CONSENT

DA2021/0714

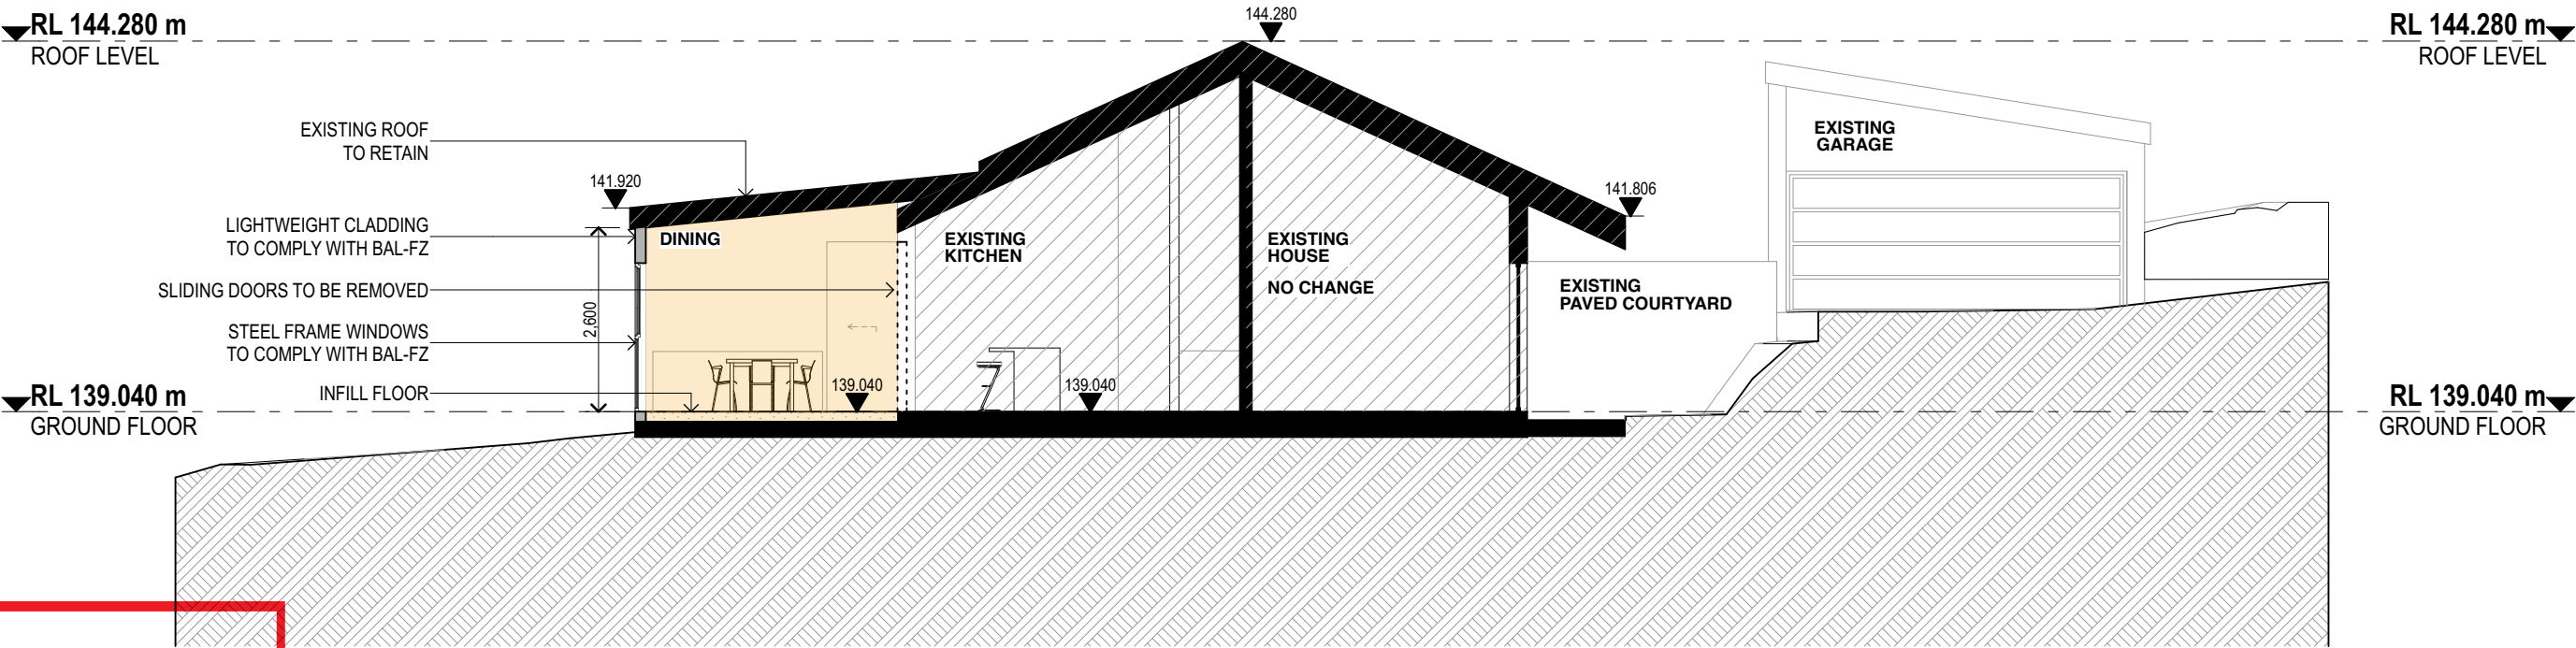

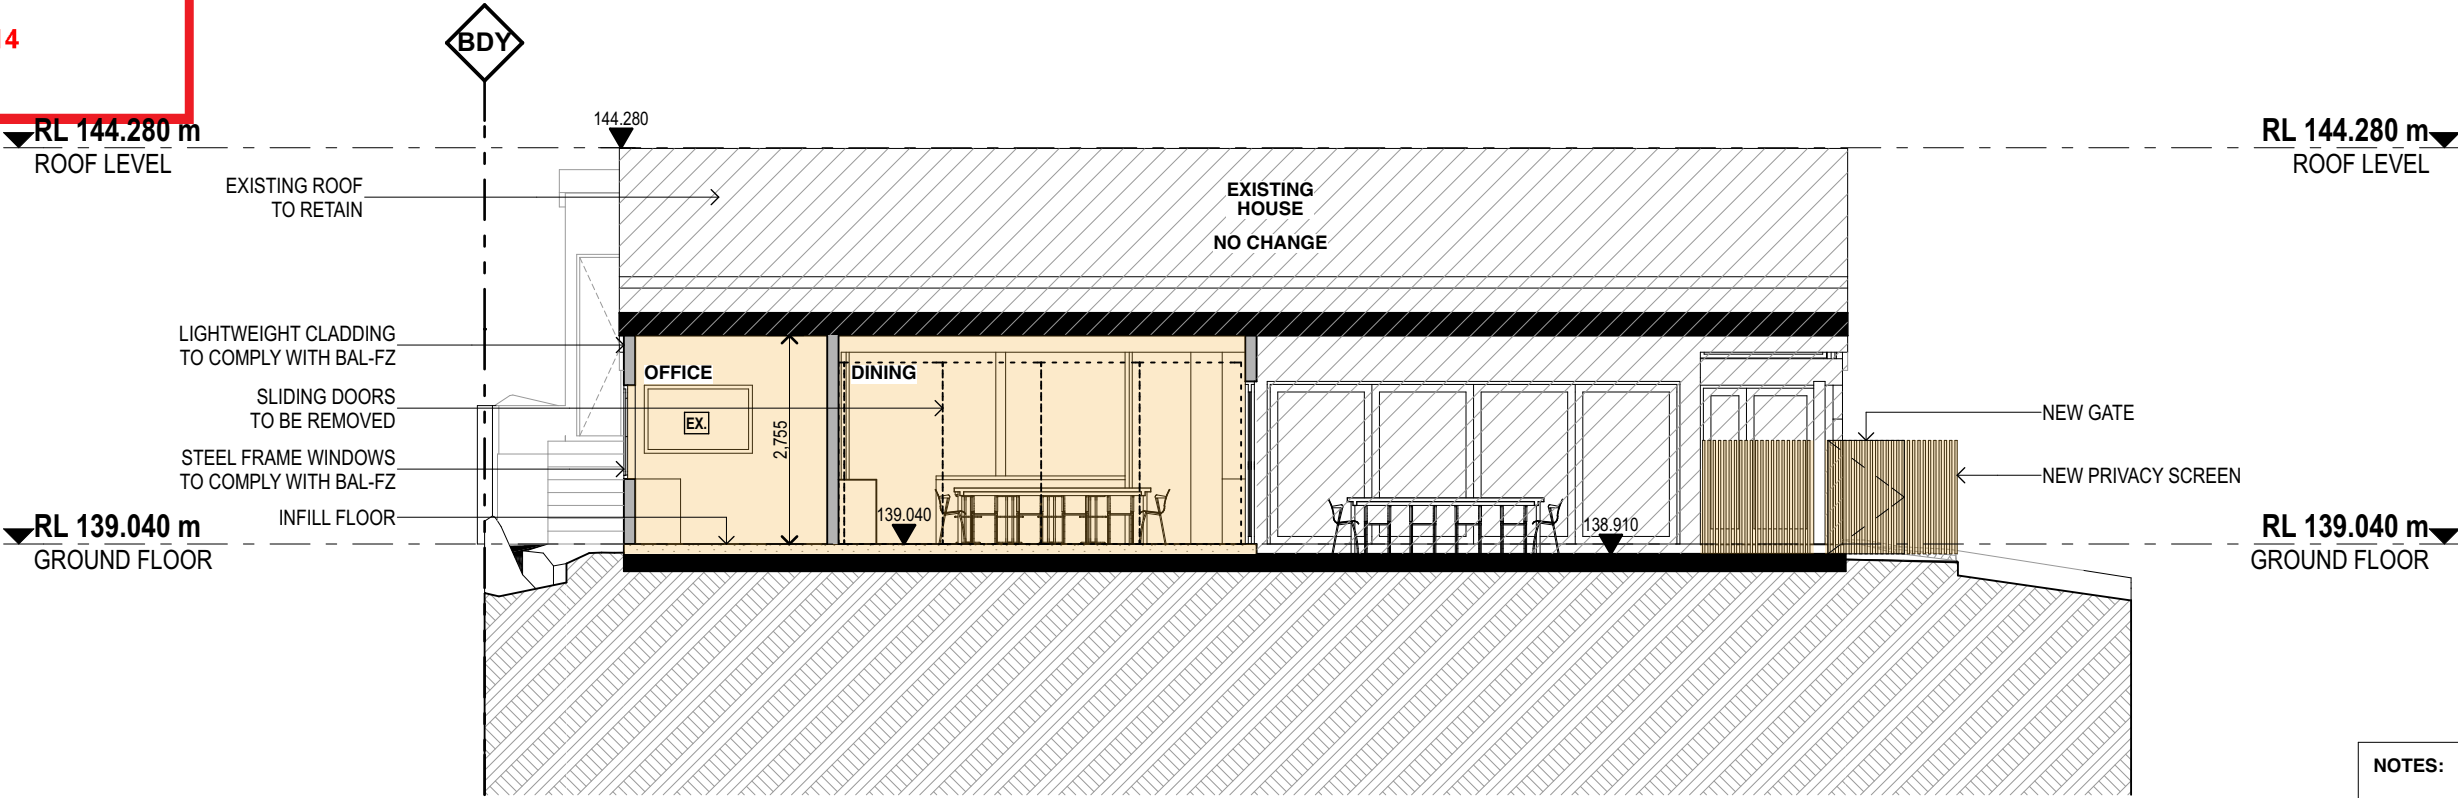

1:100 SECTION A



1:100 SECTION B

NOTES:

PROPOSED EXTENSION 

EXISTING UNCHANGED 

DATE	REV	DESCRIPTION
24/5/21	A	DEVELOPMENT APPLICATION