

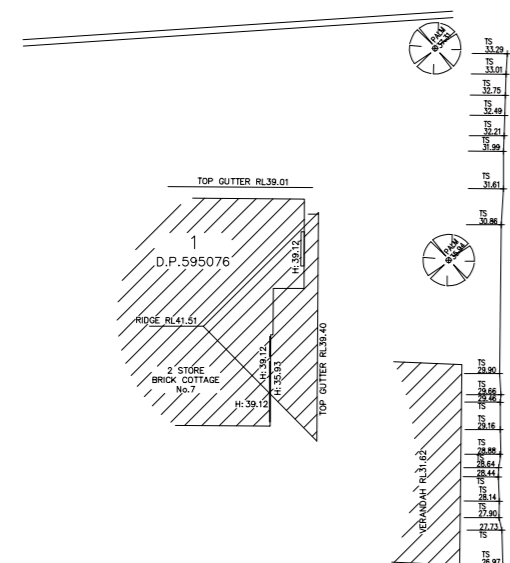


DETAIL AND LEVEL PLAN

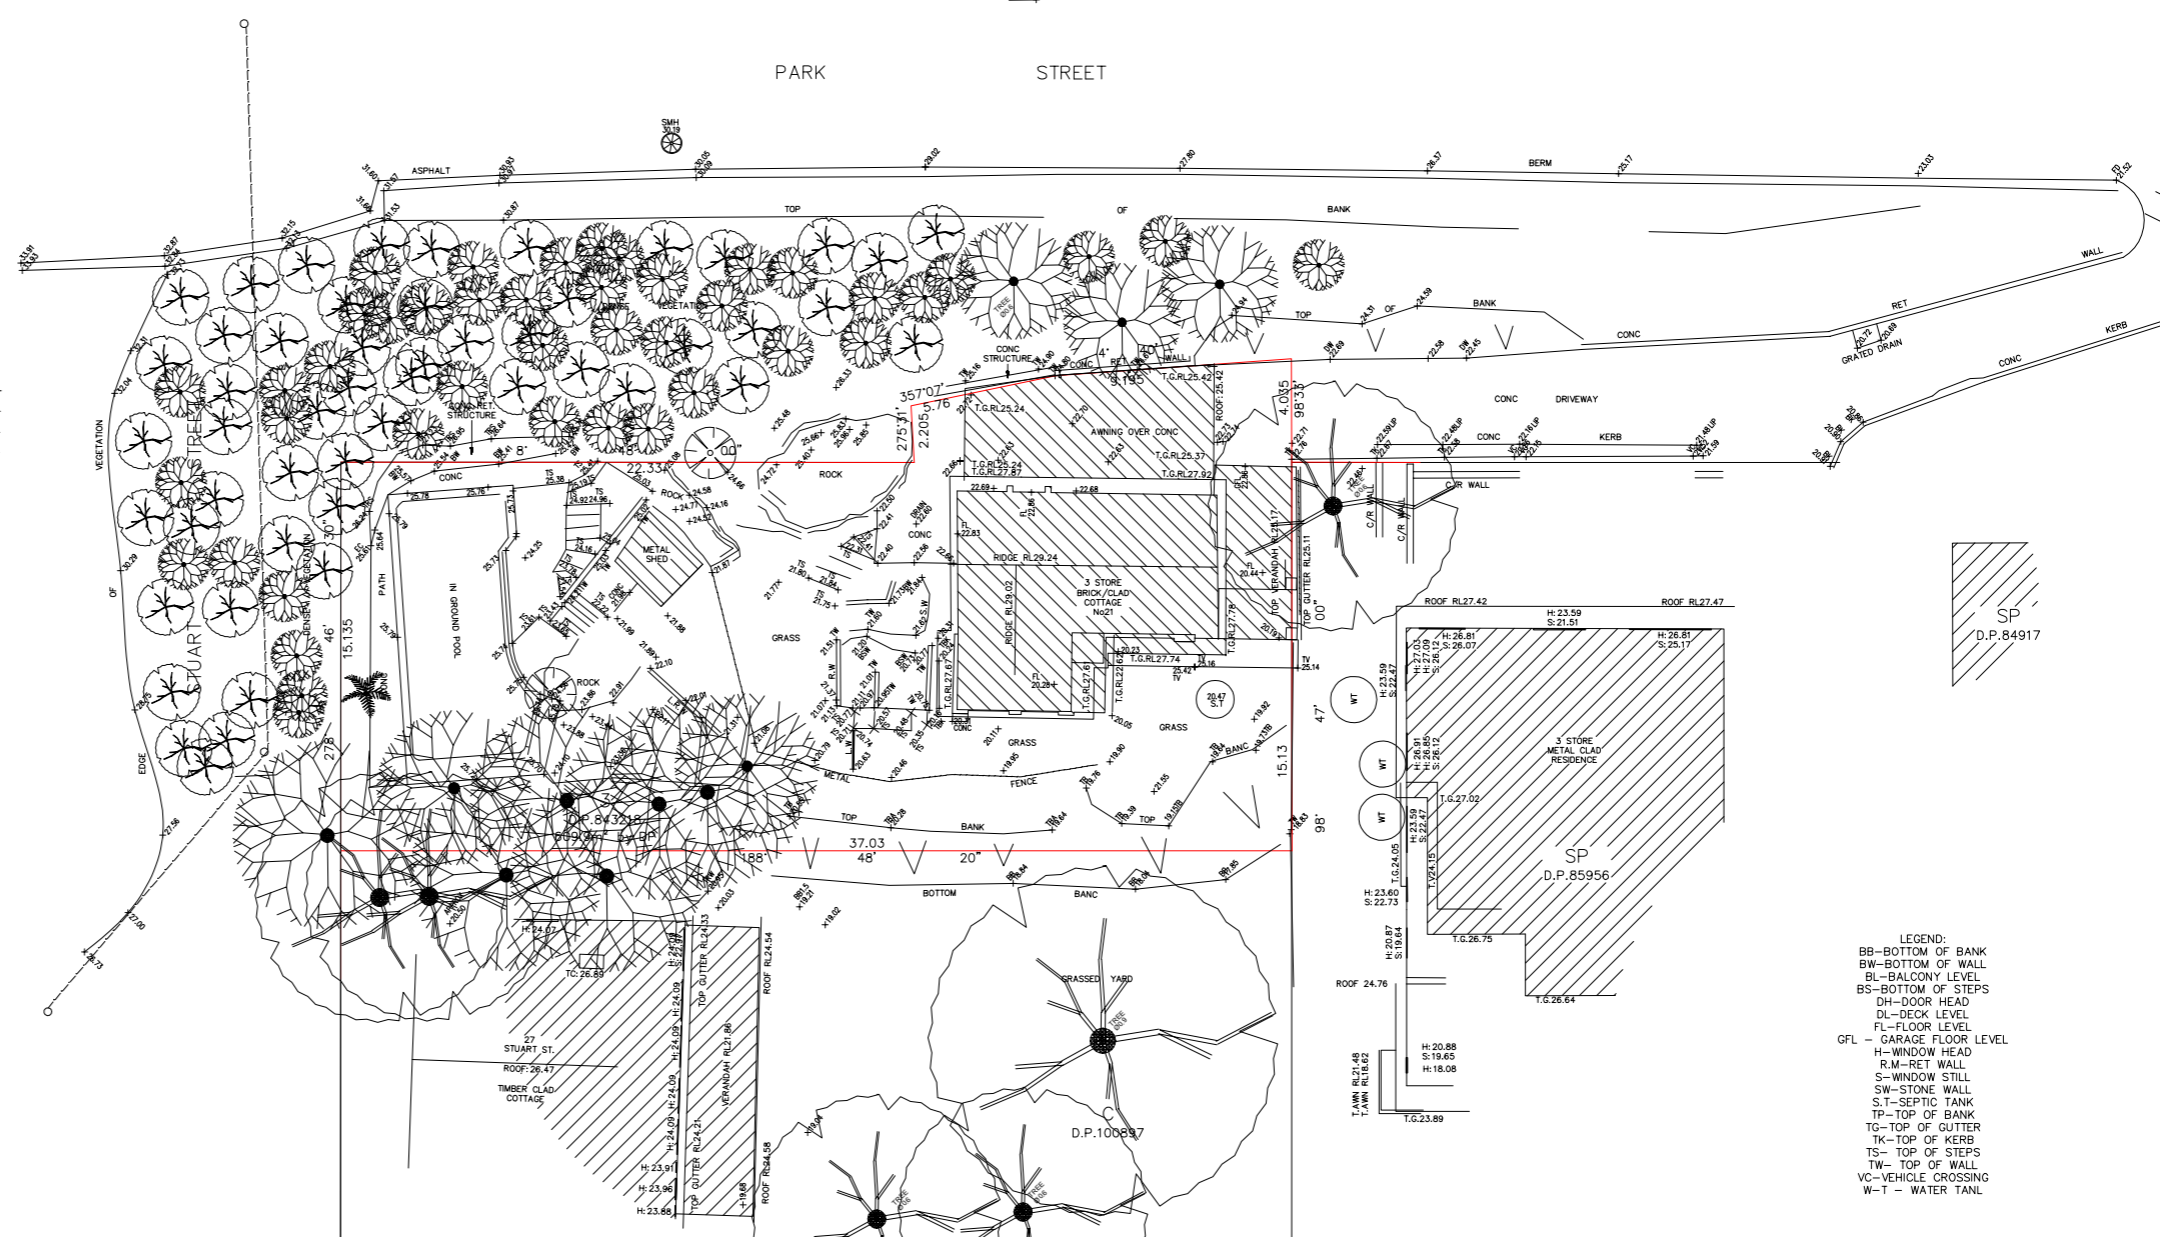

- LEGEND:**
- BB-BOTTOM OF BANK
 - BW-BOTTOM OF WALL
 - BL-BALCONY LEVEL
 - BS-BOTTOM OF STEPS
 - DH-DOOR HEAD
 - DL-DECK LEVEL
 - FL-FLOOR LEVEL
 - GFL - GARAGE FLOOR LEVEL
 - H-WINDOW HEAD
 - R.M-RET WALL
 - S-WINDOW STILL
 - SW-STONE WALL
 - S.T-SEPTIC TANK
 - TP-TOP OF BANK
 - TG-TOP OF GUTTER
 - TK-TOP OF KERB
 - TS-TOP OF STEPS
 - TW-TOP OF WALL
 - VC-VEHICLE CROSSING
 - W-T - WATER TANL

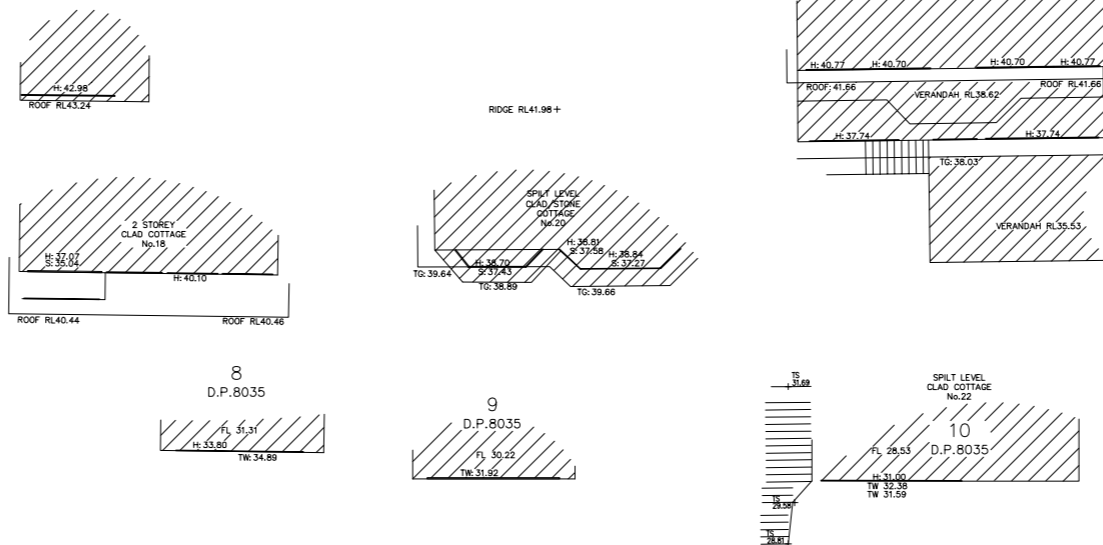

THIS DRAWING IS THE PROPERTY OF A.R.P.SURVEYORS PTY LTD AND SHOULD NOT BE REPRODUCED IN PART OR WHOLE WITHOUT THE WRITTEN PERMISSION OF THE COMPANY.

RELATIONSHIP OF IMPROVEMENTS TO BOUNDARIES IS DIAGRAMMATIC ONLY DO NOT SCALE OFF THIS DRAWING, WHERE OFFSETS ARE CRITICAL. THEY SHOULD BE DETERMINED BY A FURTHER SURVEY.

SERVICES SHOWN HEREON HAVE BEEN DETERMINED BY VISUAL EVIDENCE ONLY. PRIOR TO ANY DEMOLITION OR CONSTRUCTION ON THE SITE, THE RELEVANT AUTHORITY SHOULD BE CONTACTED TO ESTABLISH DETAILED LOCATION AND DEPTH.

SCALE 1:200
DATUM : AHD71
ORIGIN :PM 3990
SURVEYED :BM
DRAWN :BM
DATE: 10/04/2024

REV No.	DATE

ARP SURVEYORS
 27/19-21 Central Road
 Miranda, NSW 2228
 Tel: 0422 816 957
 Email: info@arpsurveyors.com.au

TITLE DESCRIPTION
LOT 24 DP 843218
L.G.A.
NORTHERN BEACHES

21 PARK ST COLLAROY
REFERENCE No. 2246
SHEET 1 of 1