




1 Shadow Diagram - Existing 21 June 9am
1:250

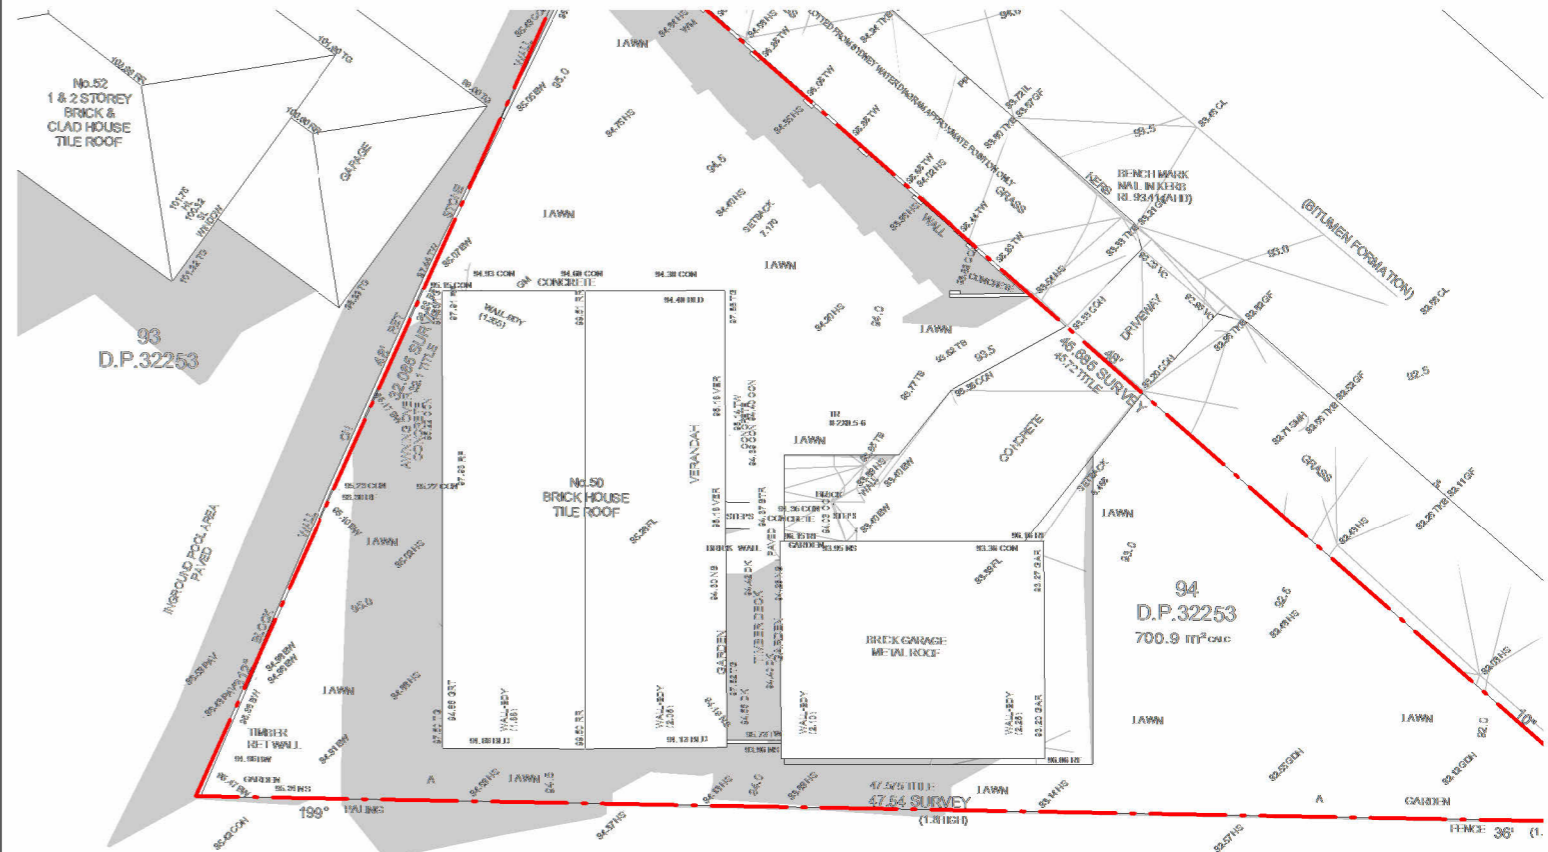

2 Shadow Diagram - Existing 21 June 12pm
1:250

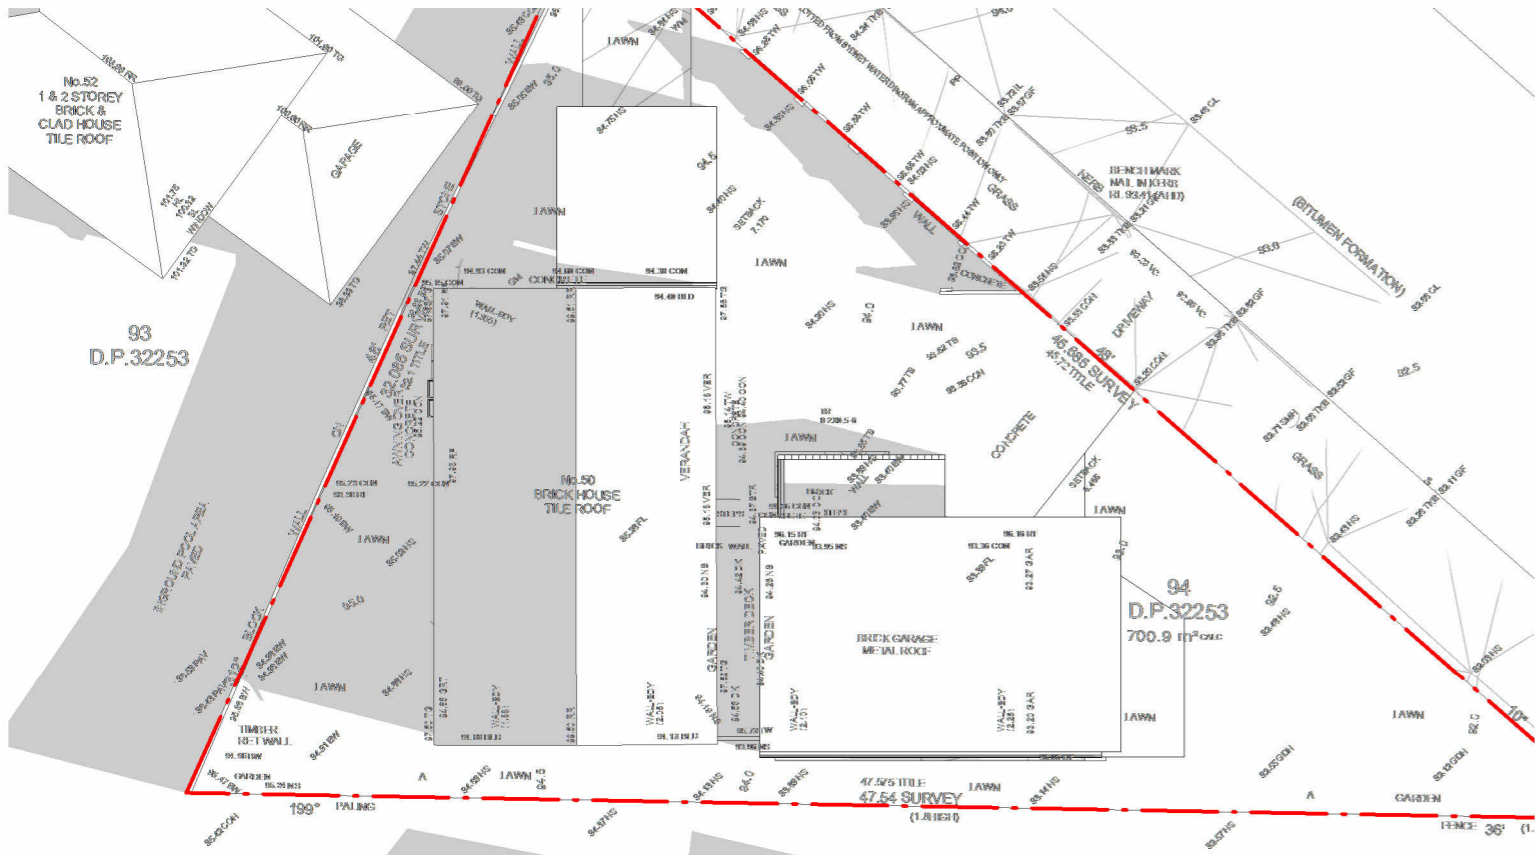

3 Shadow Diagram - Proposed 21 June 9am
1:250

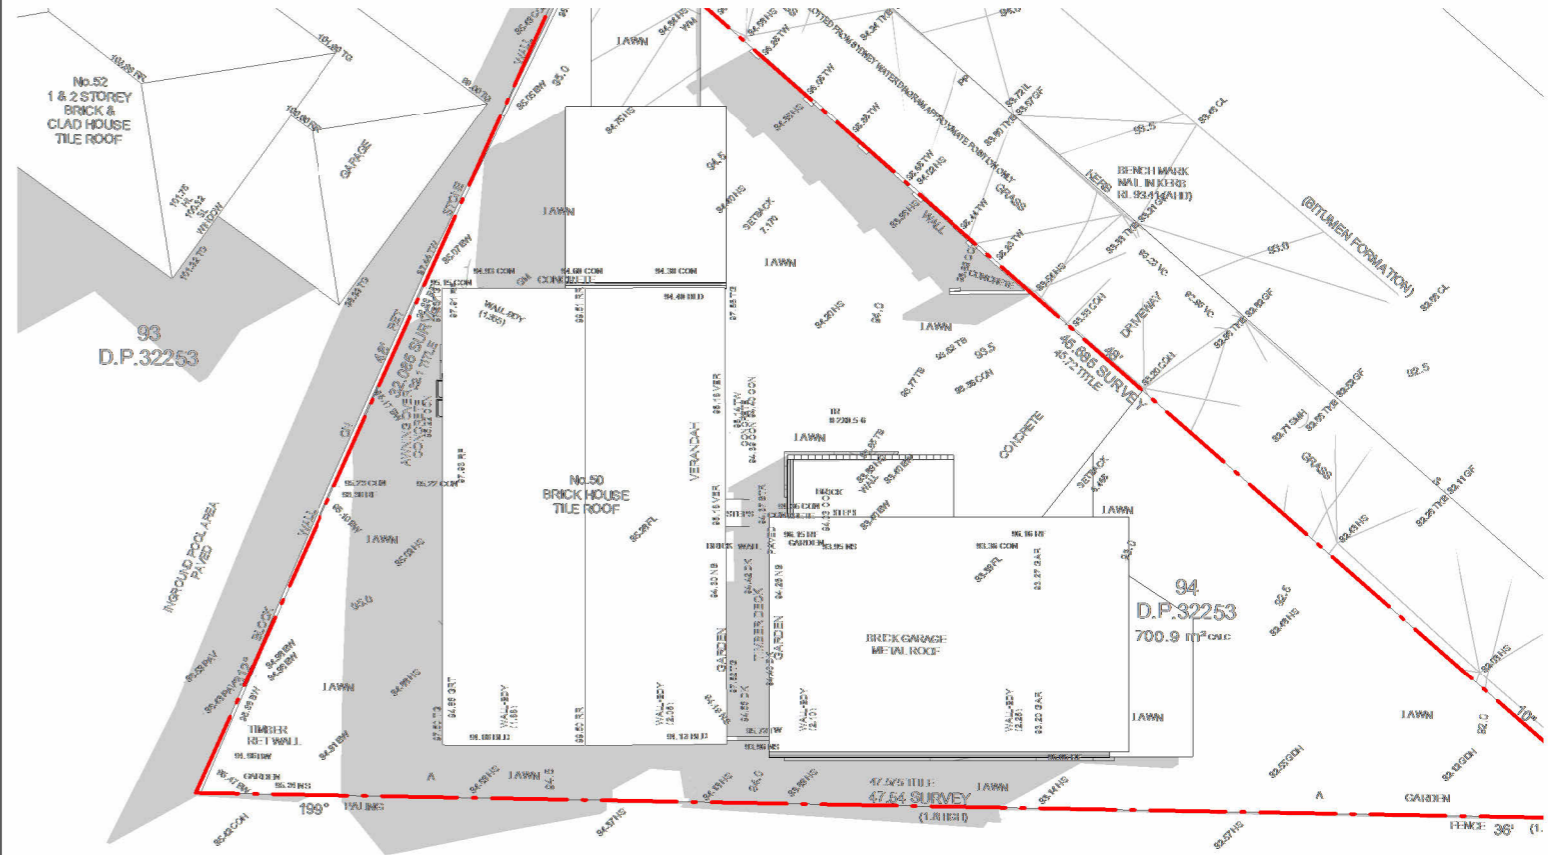

4 Shadow Diagram - Proposed 21 June 12pm
1:250

buck&simple.
doers of stuff




General Notes
The copyright of this design remains the property of buck&simple. This design is not to be used, copied or reproduced without the authority of buck&simple.
Do not scale from drawings. Confirm dimensions on site prior to the commencement of works. Where a discrepancy arises, seek direction prior to proceeding with the works.
This drawing is only to be used by the stated Client in the stated location for the purpose it was created. Do not use this drawing for construction unless designated.

Contact: info@buckandsimple.com
ABN : 86 106 604 025
NSW #8631 VIC #19664
www.buckandsimple.com
Issue for DA


No.	Description	Date
A	Issue for DA	18/10/2024

Project Proposed Secondary Dwelling and Carport	
Location 50 Wesley St, Elanora Heights	
Client Lachlan and Zoe Isles	
Drawing Shadow Diagrams - 21 June_9am	

Scale @ A3 1:250	Drawn by BS	Checked by BS
Project Issue Date 20/06/2024	Sheet Issue Date 18/10/2024	
Project number 1271	Drawing # D901	Revision A

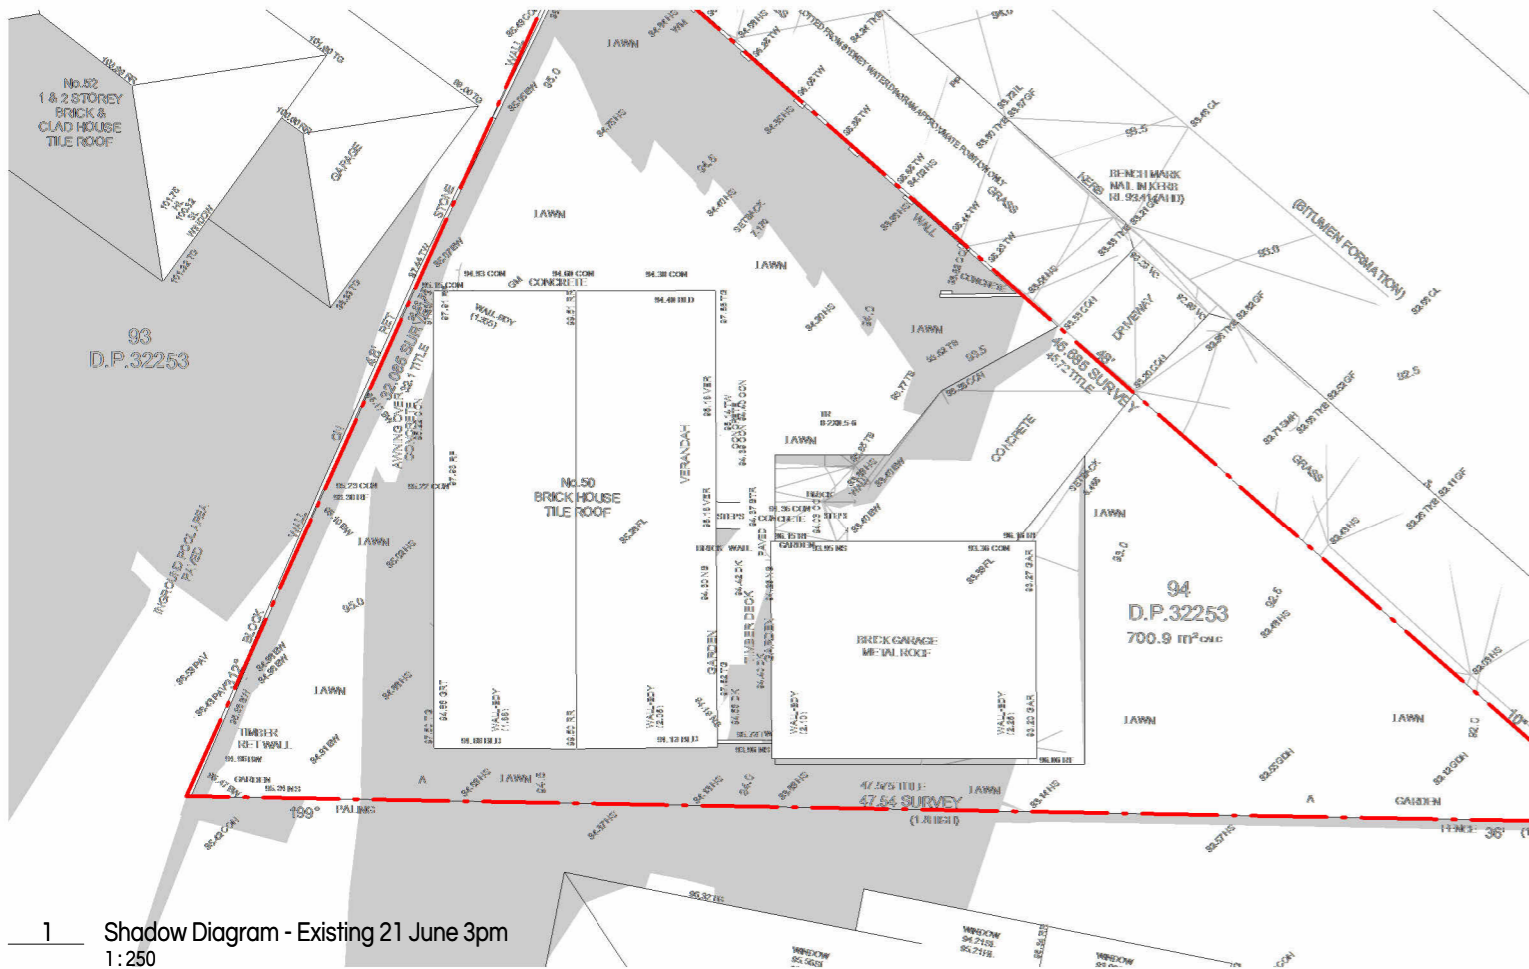

1 Shadow Diagram - Existing 21 June 3pm
1:250

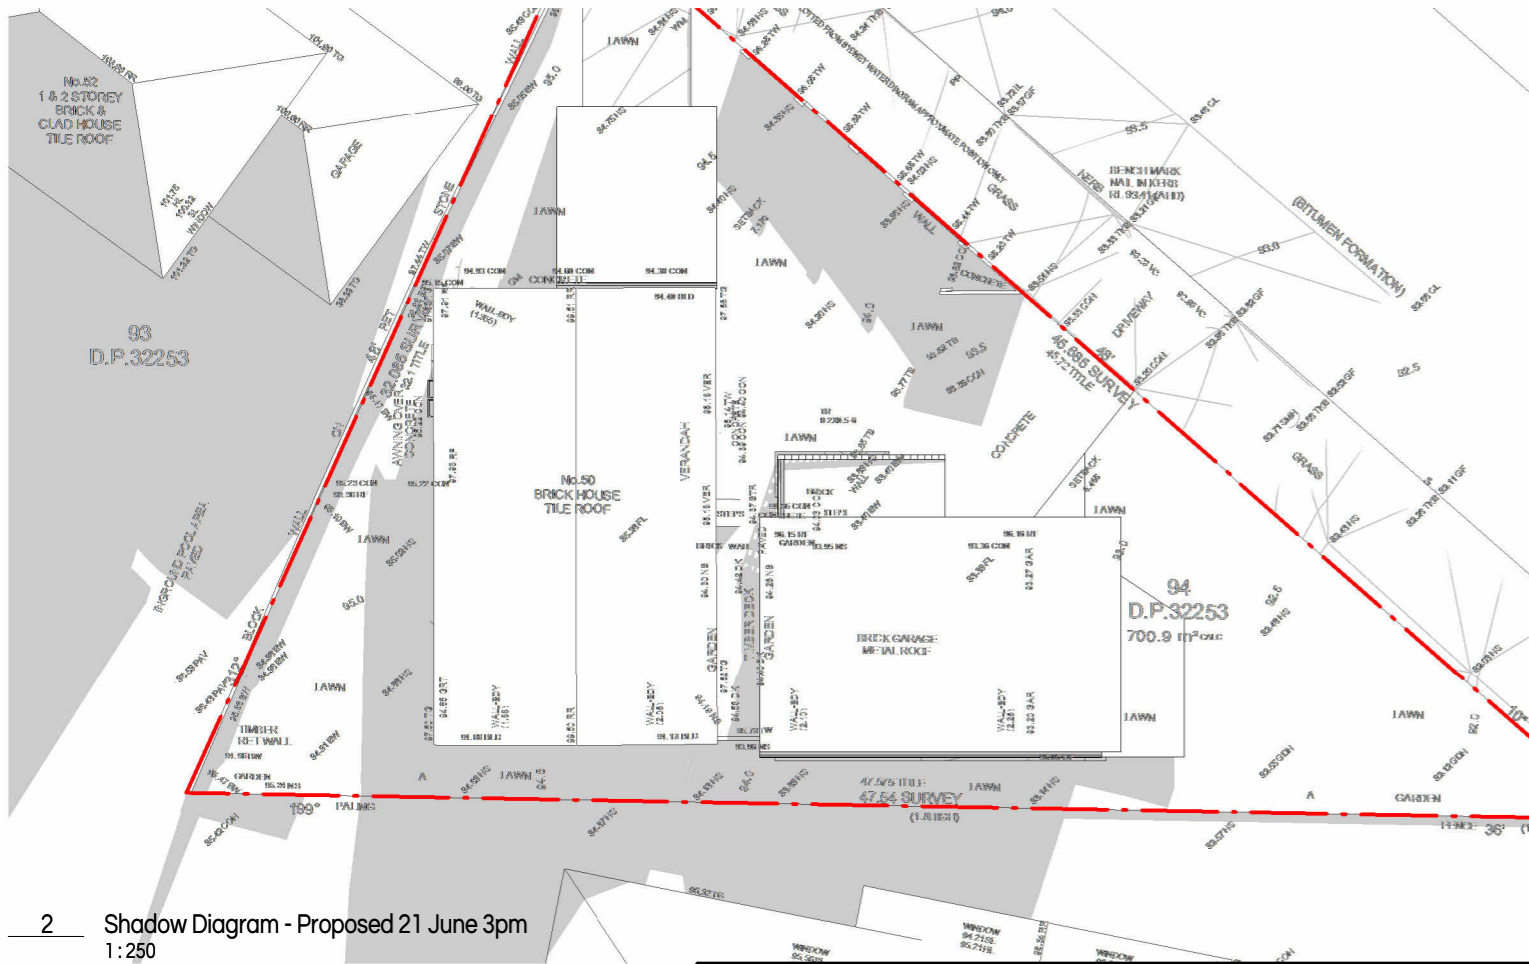

2 Shadow Diagram - Proposed 21 June 3pm
1:250

buck&simple.
doers of stuff



General Notes
The copyright of this design remains the property of buck&simple. This design is not to be used, copied or reproduced without the authority of buck&simple.
Do not scale from drawings. Confirm dimensions on site prior to the commencement of works. Where a discrepancy arises, seek direction prior to proceeding with the works.
This drawing is only to be used by the stated Client in the stated location for the purpose it was created. Do not use this drawing for construction unless designated.

Contact: info@buckandsimple.com
ABN : 86 106 604 025
NSW #8631 VIC #19664
www.buckandsimple.com
Issue for DA

No.	Description	Date
A	Issue for DA	18/10/2024

Project Proposed Secondary Dwelling and Carport		
Location 50 Wesley St, Elanora Heights		
Client Lachlan and Zoe Isles		
Drawing Shadow Diagrams - 21 June_9am		

Scale @ A3 1:250	Drawn by BS	Checked by BS
Project Issue Date 20/06/2024	Sheet Issue Date 18/10/2024	
Project number 1271	Drawing # D902	Revision A