

Contact Us	
The General Manager, 725 Pittwater Road, Dee Why NSW 2099 or Customer Service Centre, Northern Beaches Council DX9118 Dee Why	
Email	council@warringah.nsw.gov.au
Fax	9942 2606
If you need help lodging your application call Customer Service on (02) 9942 2111 or come in and talk to us at the Civic Centre, Dee Why.	

Office Use Only											

### Part 1: Declaration



1. DECLARATION	
I hereby certify that the shadow diagrams submitted with the proposal at	
Address	
For the erection of <i>Description of development</i>	
<ul style="list-style-type: none"> <li>In accordance with the survey (prepared by a registered surveyor) which is required to be submitted with the application</li> <li>Drawn to true north</li> <li>Indicate shadow cast by the proposal at 9am, noon, 3pm, 21 June</li> <li>To indicate the shadow cast by existing buildings and structures on the site and in the surrounding area</li> </ul>	

### Part 2: Certification

2. CERTIFIER			
Title	Mr	Mrs	Ms
	Other		
Full family name <i>(no initials) (or Company)</i>			
Full given names <i>(no initials) (or A.C.N)</i>			
Phone		Alternate	
Mobile		Fax	
Qualification <i>(i.e. Architect, Planner, Computer Technician, Surveyor)</i>			

### Part 3: Signature

3. APPLICANT(S) SIGNATURE	
Signature	
Date	

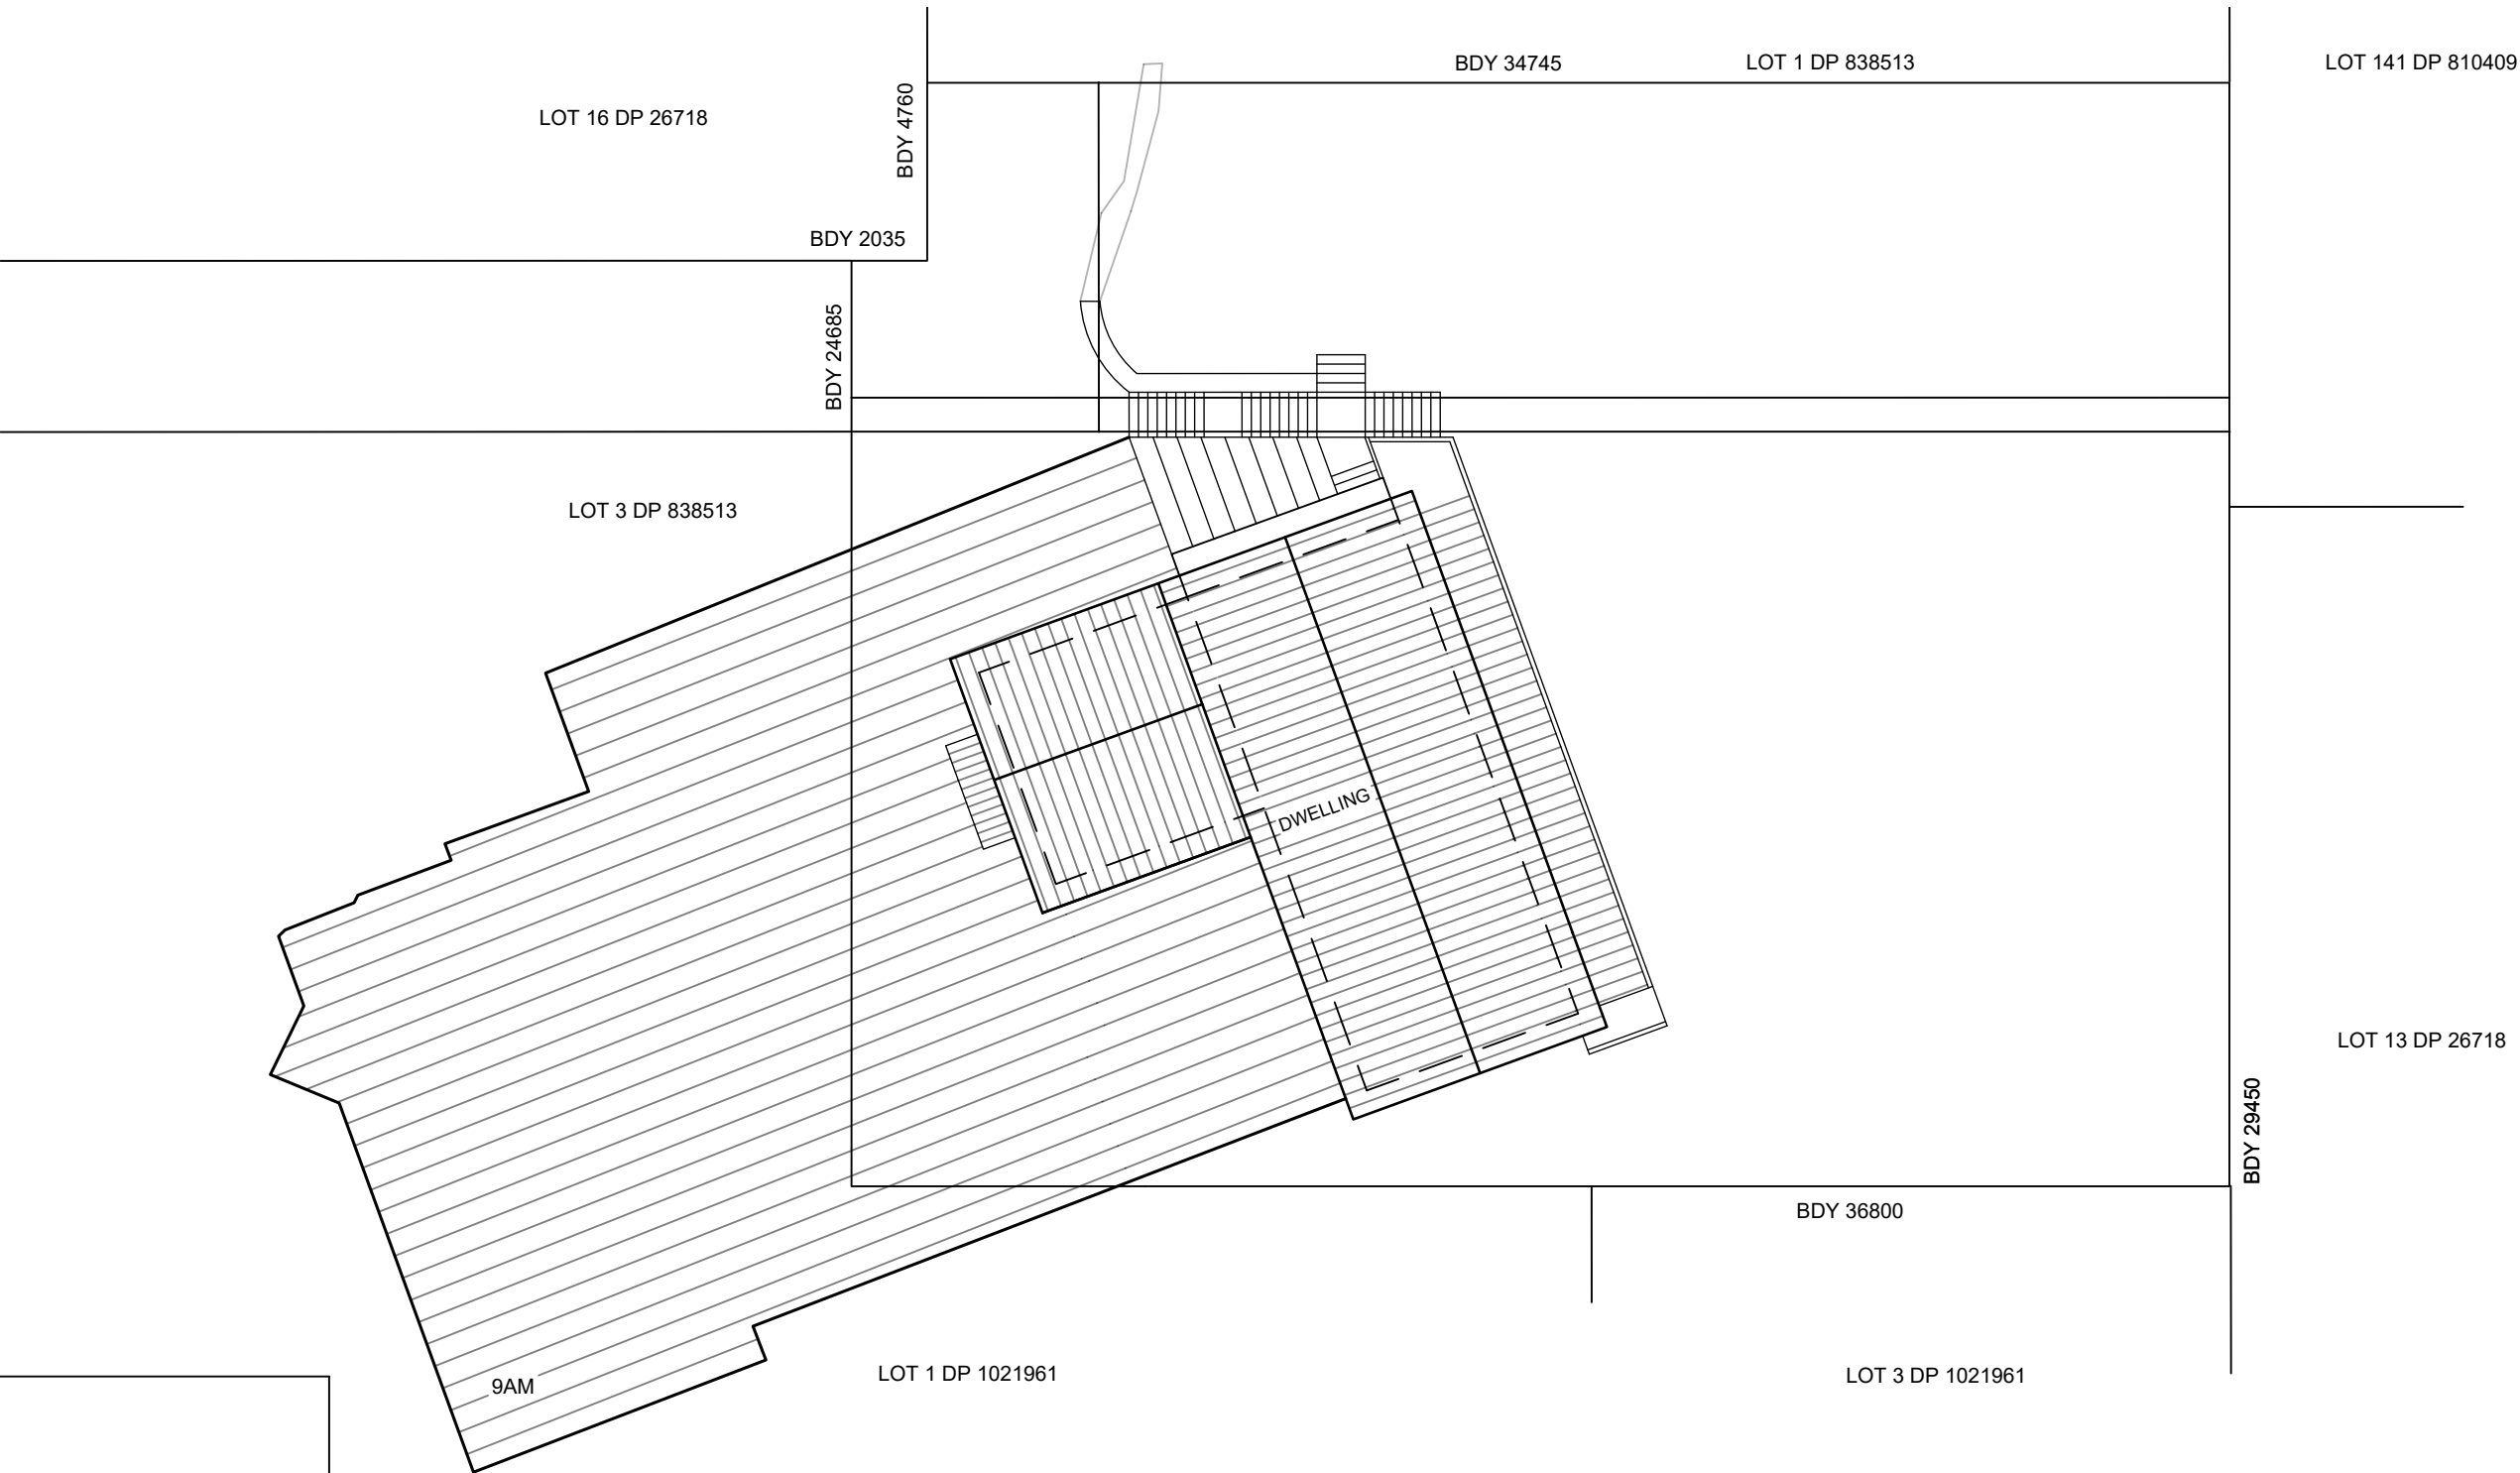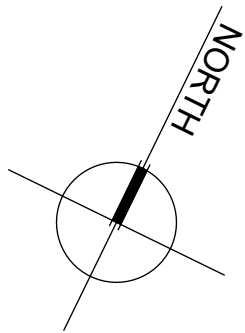

Project:  
**J + B RITCHIE  
DWELLING AND  
ASSOCIATED SITE WORKS**

Details:  
**LOT 2 DP 838513  
790A BARRENJOEY ROAD  
PALM BEACH NSW 2108**


**SHADOWS - 21 JUNE, 9AM**

ARCHITECTURALS: DL


SCALE: 1:200 @ A3

DATE: 10/11/18


NOTE:  
- NO DEVELOPMENT TO SOUTH OF SUBJECT  
ALLOTMENT - AS PER REGISTERED SURVEY.  
REFER TO AERIAL FIGURE IN SOEE.  
- NO ADJOINING POS LOCATED TO SOUTH OF  
SUBJECT ALLOTMENT - AS PER REGISTERED  
SURVEY. REFER TO AERIAL FIGURE IN SOEE.

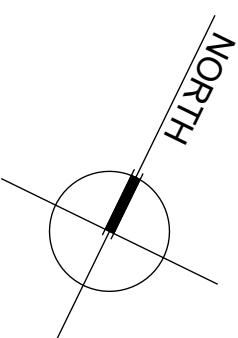

Project: <b>J + B RITCHIE DWELLING AND ASSOCIATED SITE WORKS</b>	
Details: <b>LOT 2 DP 838513 790A BARRENJOEY ROAD PALM BEACH NSW 2108</b>	
<b>SHADOWS - 21 JUNE, 12PM</b>	
ARCHITECTURALS: DL	
SCALE: 1:200 @ A3	DATE: 10/11/18

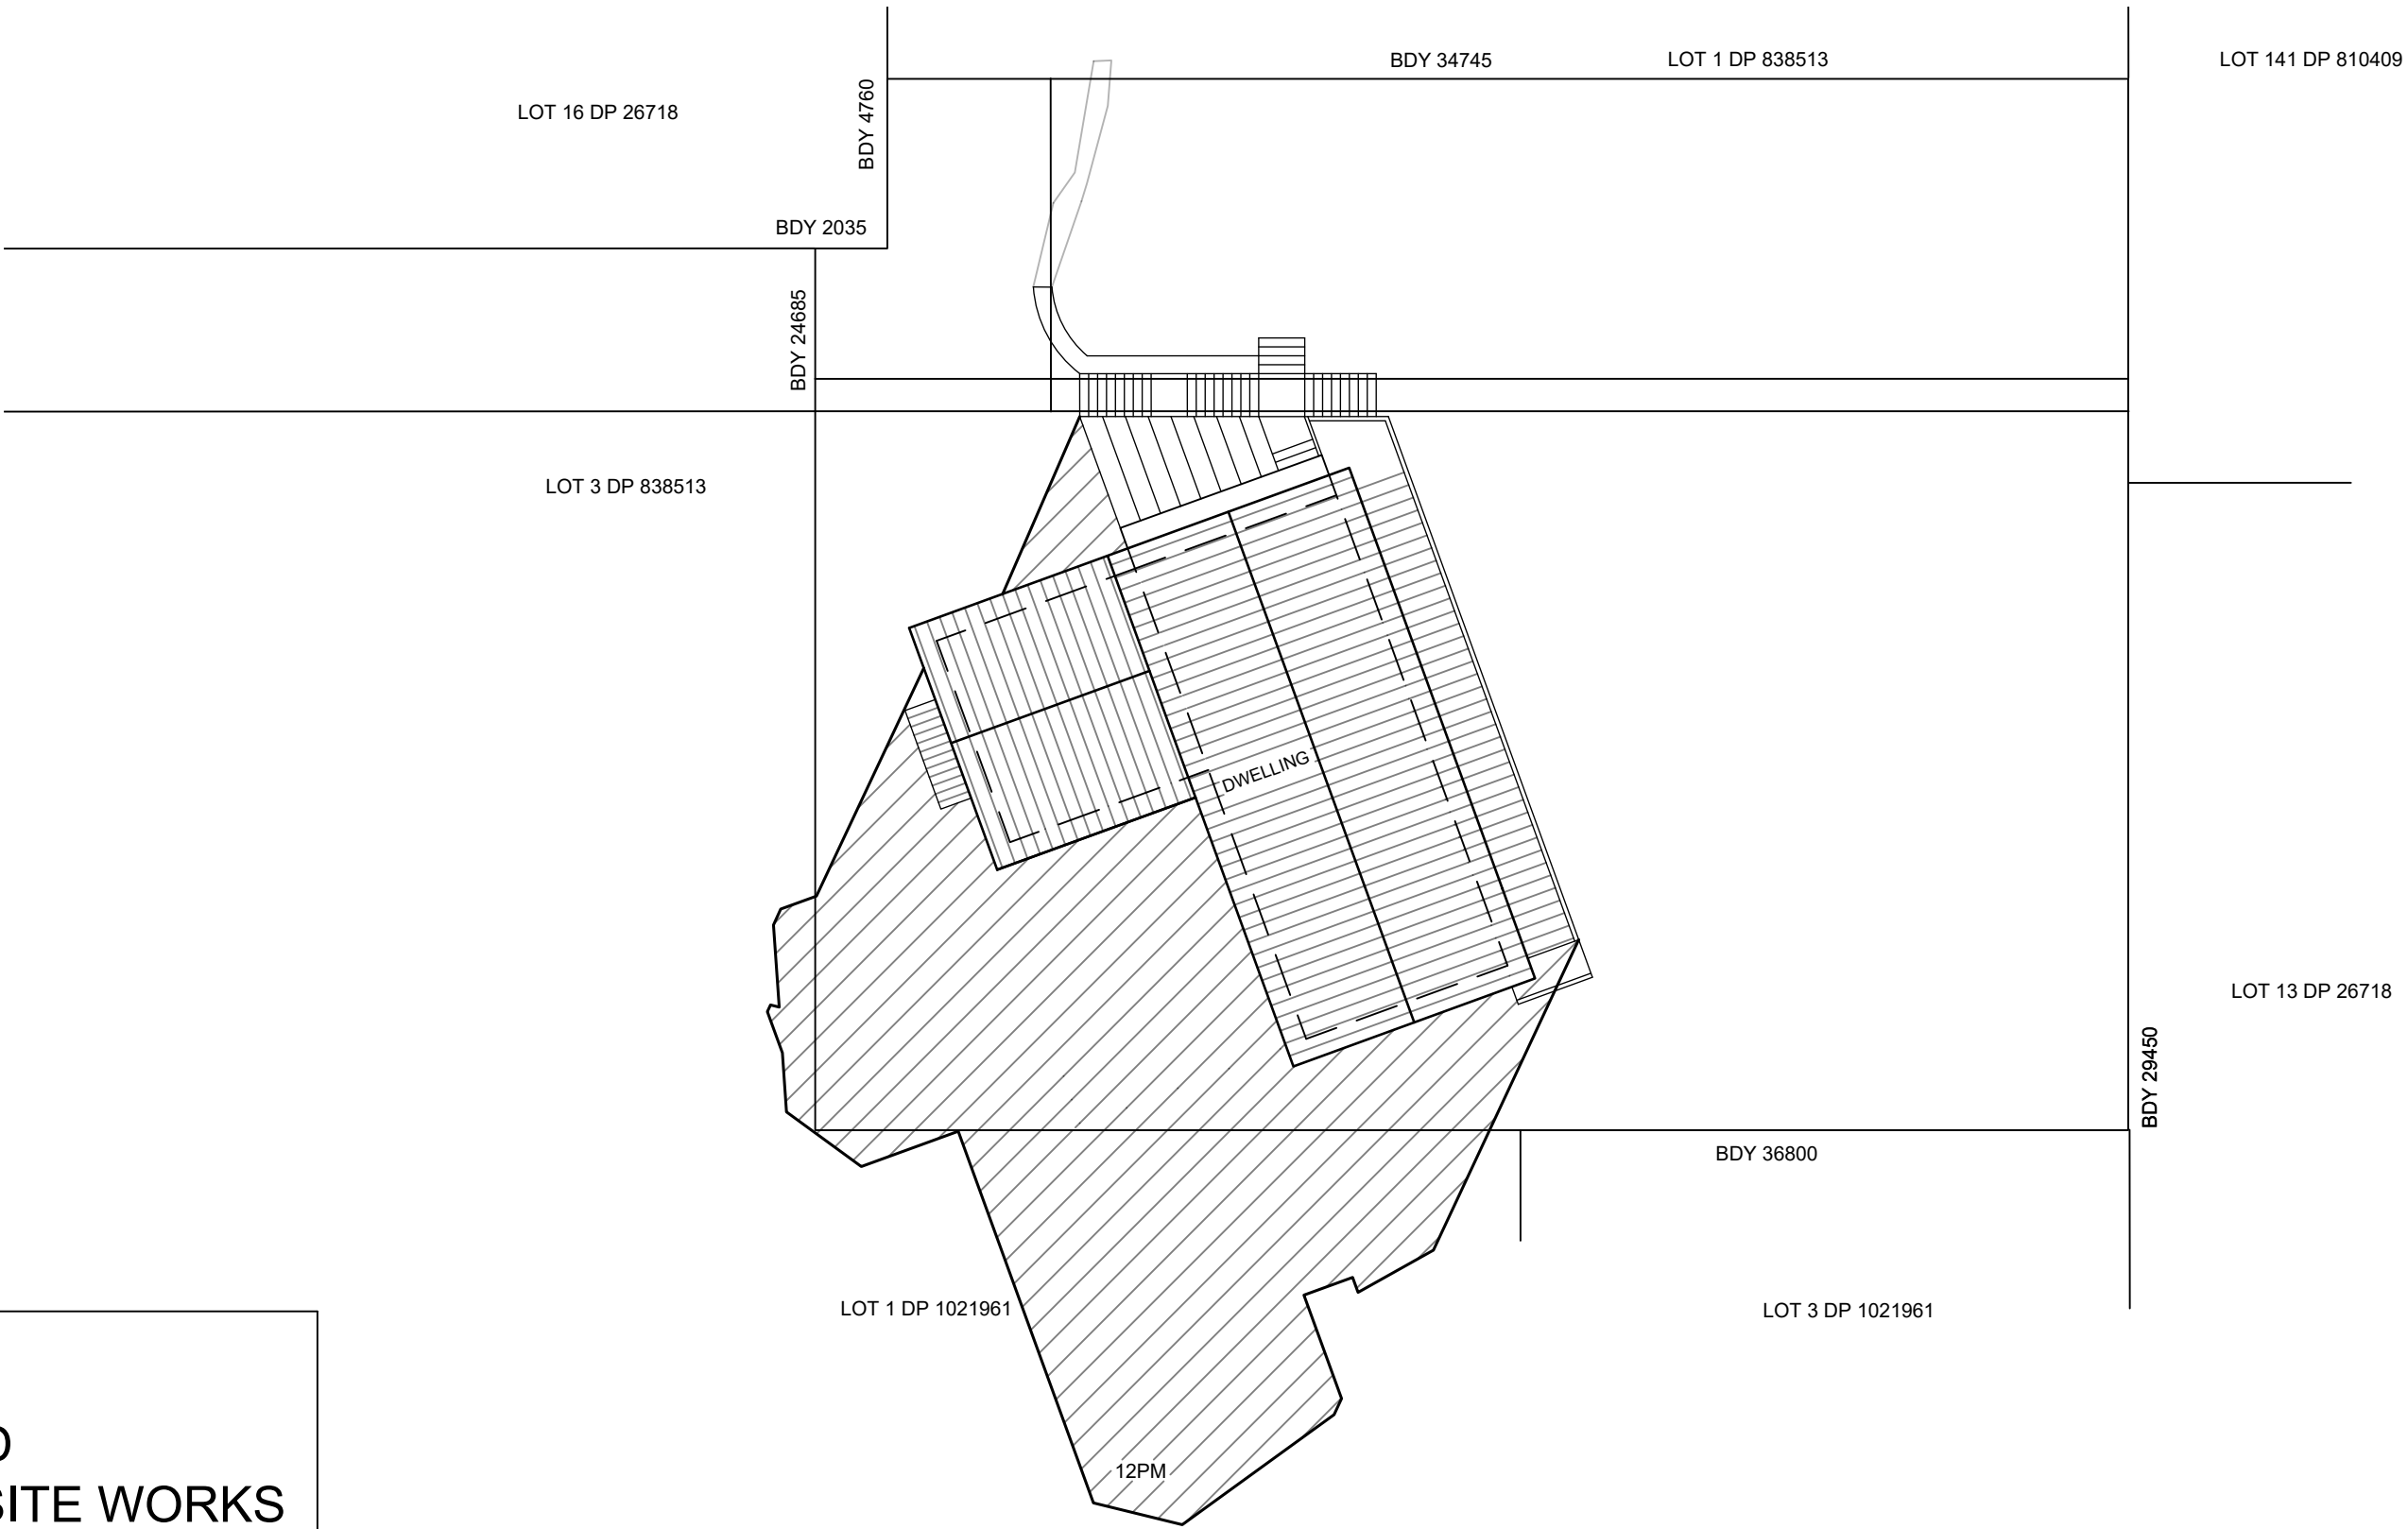

NOTE:  
- NO DEVELOPMENT TO SOUTH OF SUBJECT ALLOTMENT - AS PER REGISTERED SURVEY. REFER TO AERIAL FIGURE IN SOEE.  
- NO ADJOINING POS LOCATED TO SOUTH OF SUBJECT ALLOTMENT - AS PER REGISTERED SURVEY. REFER TO AERIAL FIGURE IN SOEE.

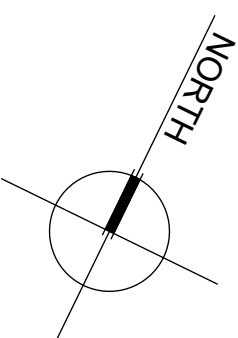

Project: <b>J + B RITCHIE DWELLING AND ASSOCIATED SITE WORKS</b>	
Details: <b>LOT 2 DP 838513 790A BARRENJOEY ROAD PALM BEACH NSW 2108</b>	
<b>SHADOWS - 21 JUNE, 3PM</b>	
ARCHITECTURALS: DL	
SCALE: 1:200 @ A3	DATE: 10/11/18

