
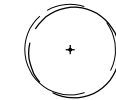


- LEGEND**
- BOUNDARY
 - - - HIDDEN OVER
 - - - HIDDEN UNDER
 - - - DEMOLISHED
 - - - EXISTING WALL
 - - - PROPOSED WALL
 - - - EXISTING LEVEL
 - - - PROPOSED LEVEL
 - - - EXISTING TREE
 - - - PROPOSED TREE


00.000

RL 00.000

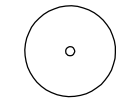

PROPOSED GARDEN = 26sqm

PROPOSED DECKING

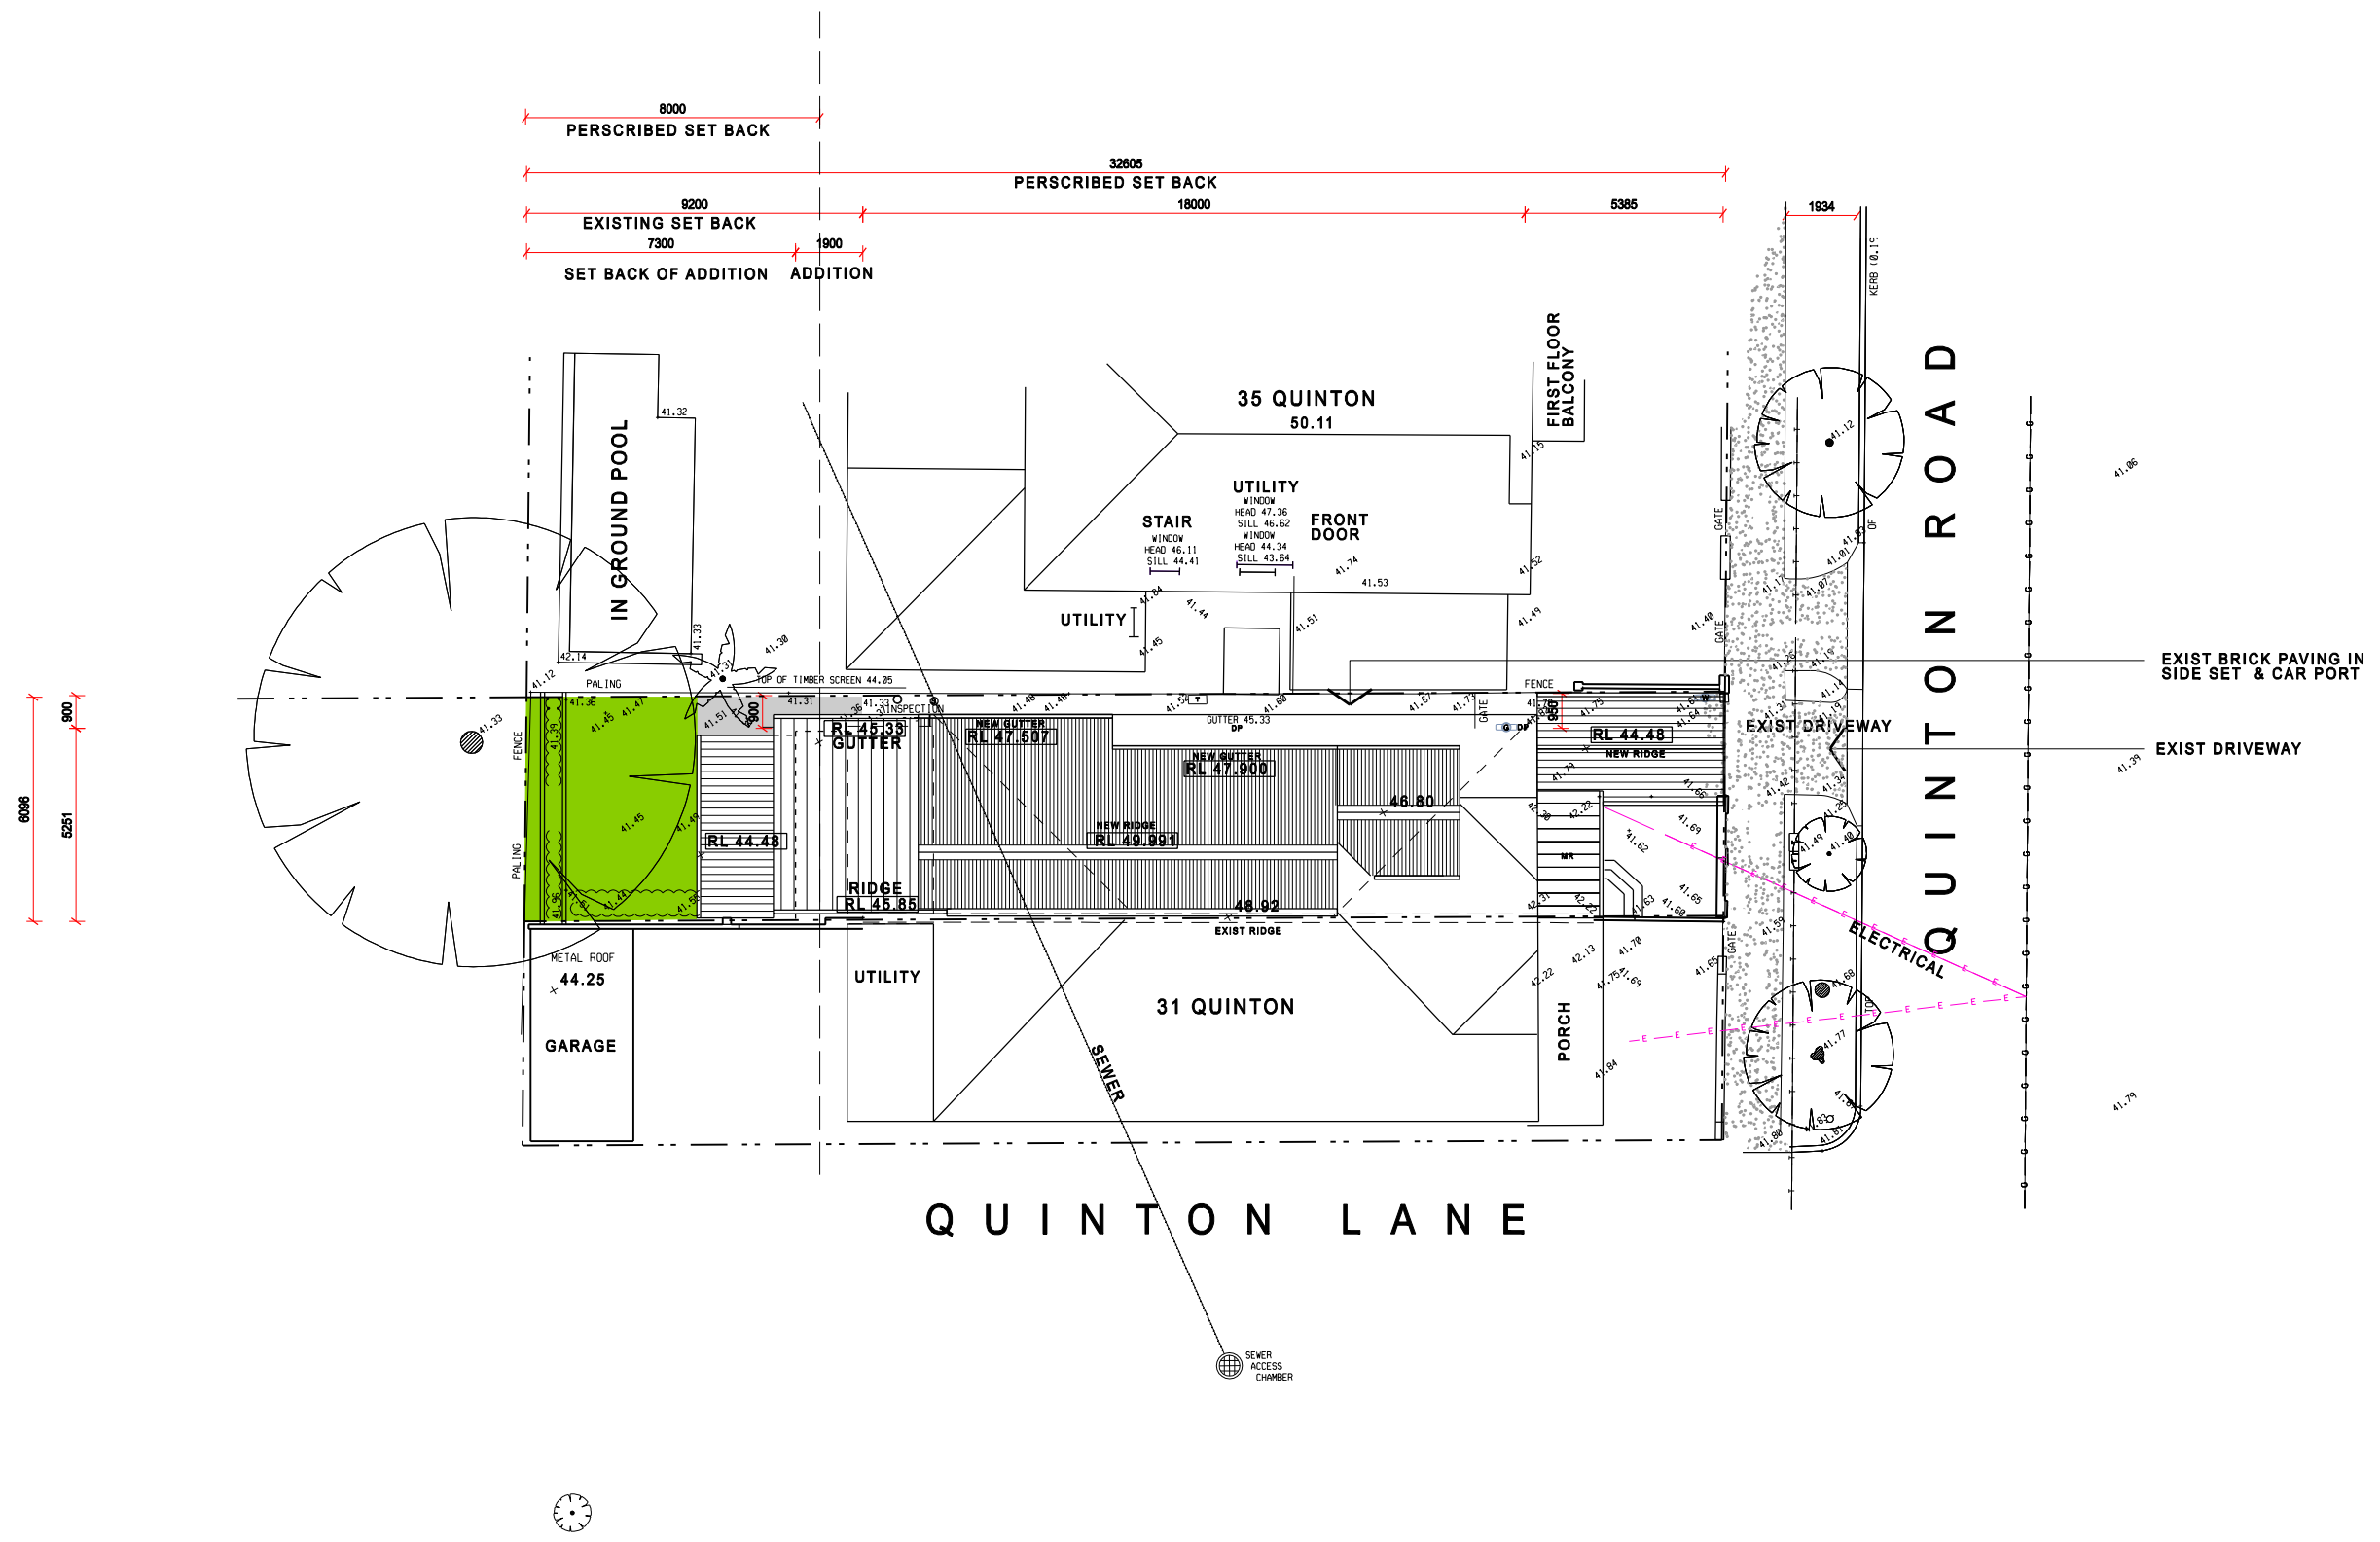

QUINTON LANE

QUINTON ROAD

issue	date
A	01/05/24
ISSUED FOR DA	

BethHodgson Design

mobile : 0404 861 435 email: bethhodgson42@gmail.com

This drawing is copyright & is the property of the consultant
 All works to be carried out in accordance with Australian planning and building regulations
 Take figured dimensions in preference to scale

PROJECT
 33 QUINTON ROAD, MANLEY, NSW 2095
 DP 314191 LOT b

CLIENT
 NICOLA MC GRATH

TITLE
 • SITE PLAN

NUMBER
 DA02

DATE
 01/05/24

ISSUE
 A

1:200 @ A3

