


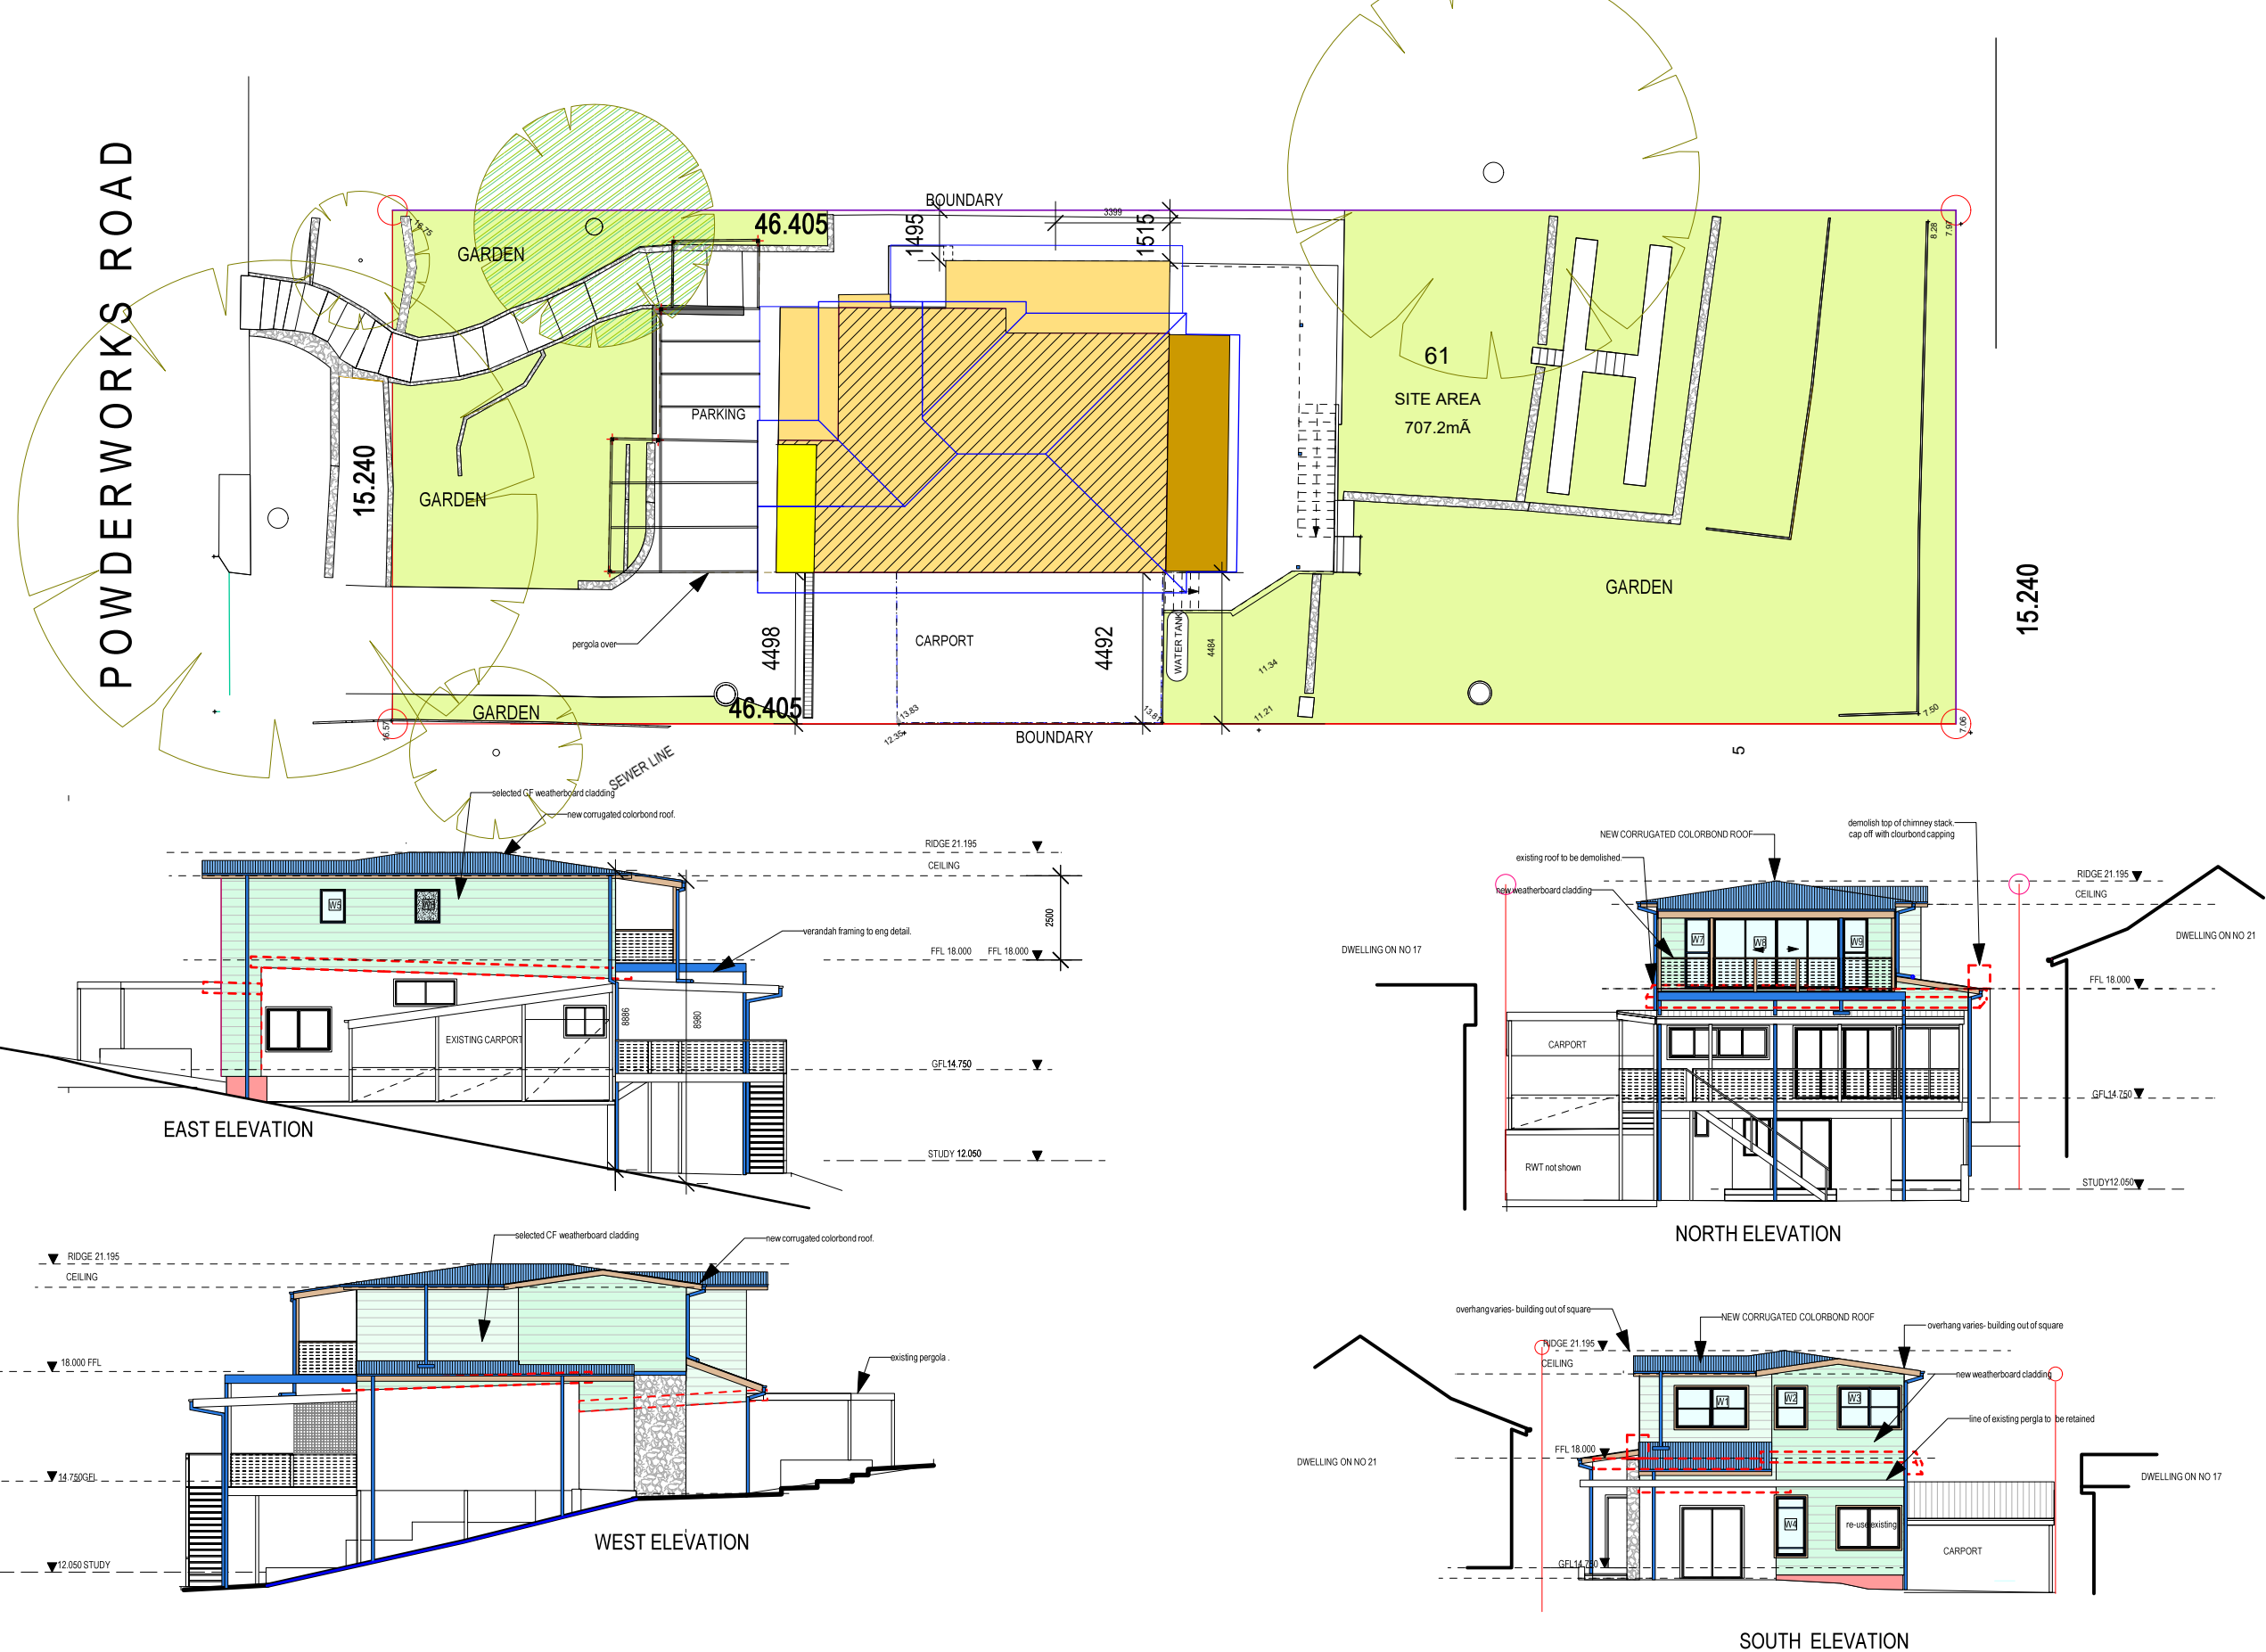

NOTIFICATION PLAN

PROPOSED ALTERATIONS AND ADDITIONS AT 19 POWDERWORKS ROAD NORTH NARRABEEN LOT 61 SECTION 5 DP 6462	FOR F CRISTAUDO	KUBANYI ARCHITECTS NSW REG 4087 LEVEL 1, 122 VICTORIA ROAD DRUMMOYNE 2047 PH 0412 500 240 JUDITHKUBANYI@INET.NET.AU Scale 1:200@ A3 Date: 26.5.2023 Drawn jk	ISSUE: DA	
---	----------------------------	--	----------------------	--