


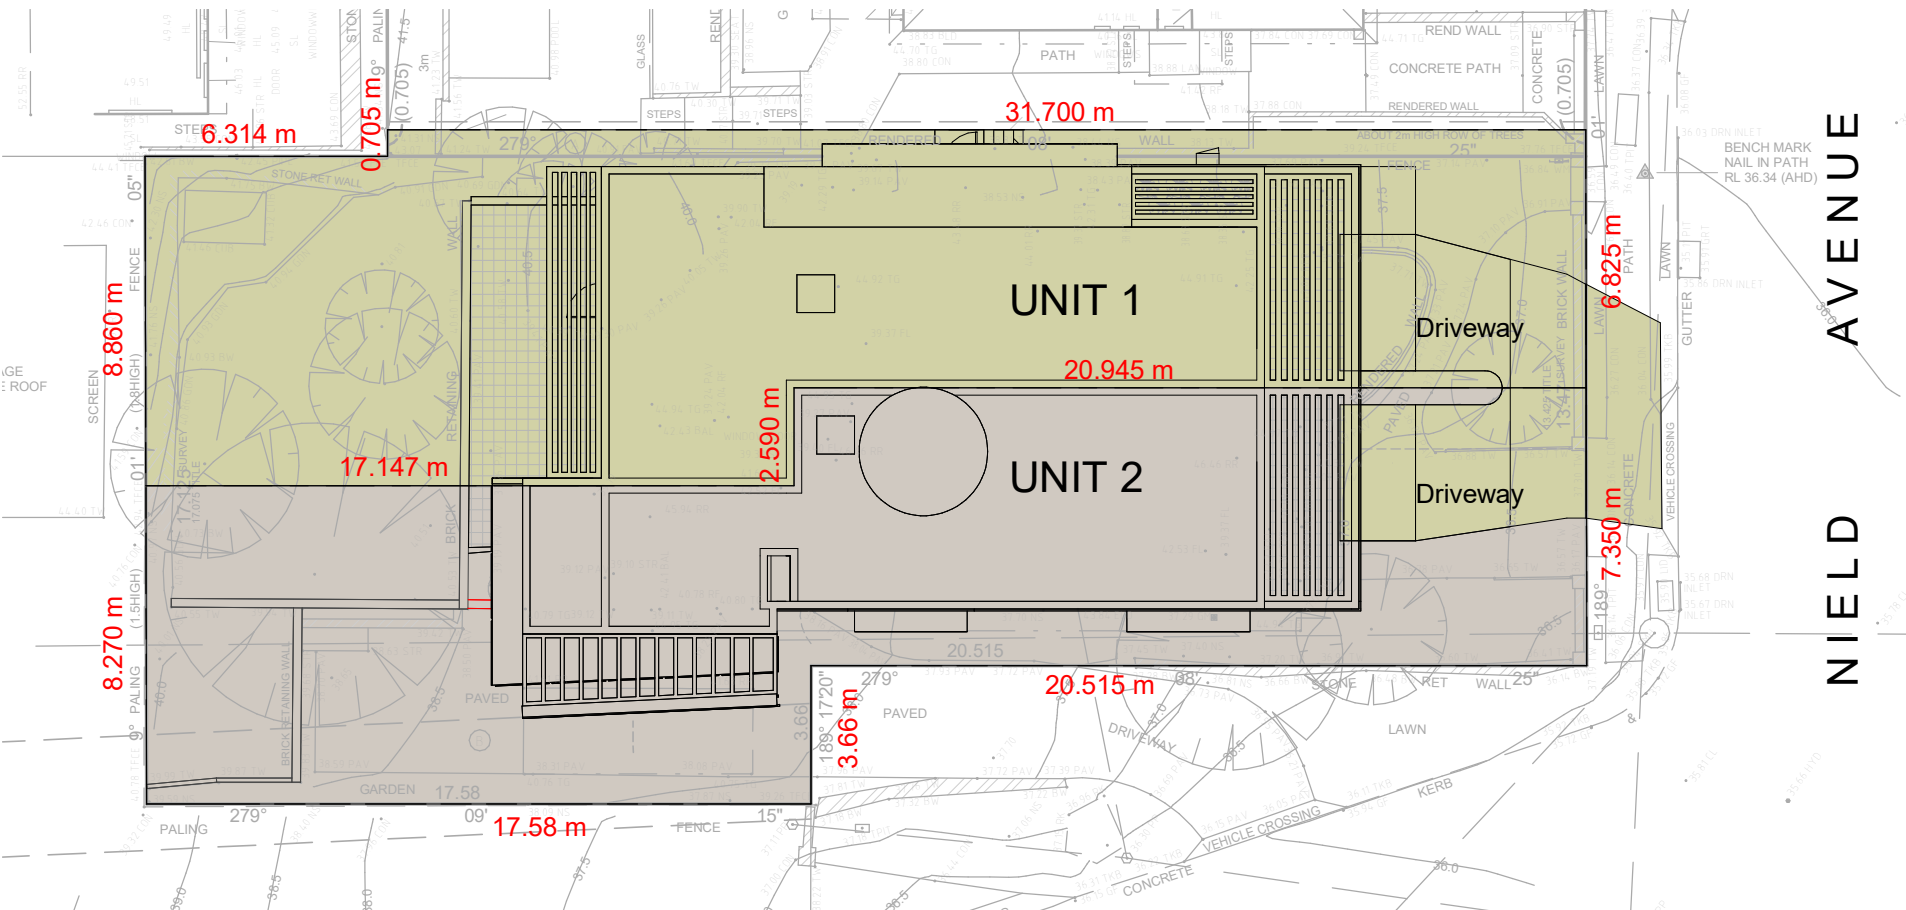


1 SITE NOTIFICATION PLAN
1 : 200




3 EAST ELEV.
1 : 200



4 WEST ELEV.
1 : 200

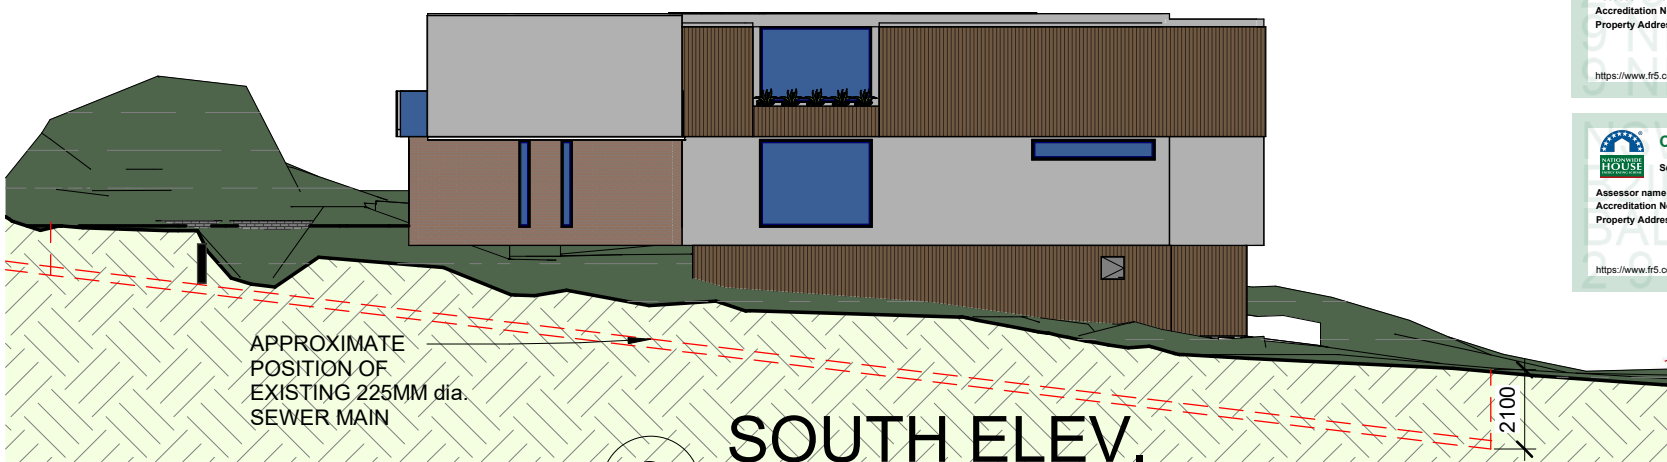

2 SOUTH ELEV.
1 : 200

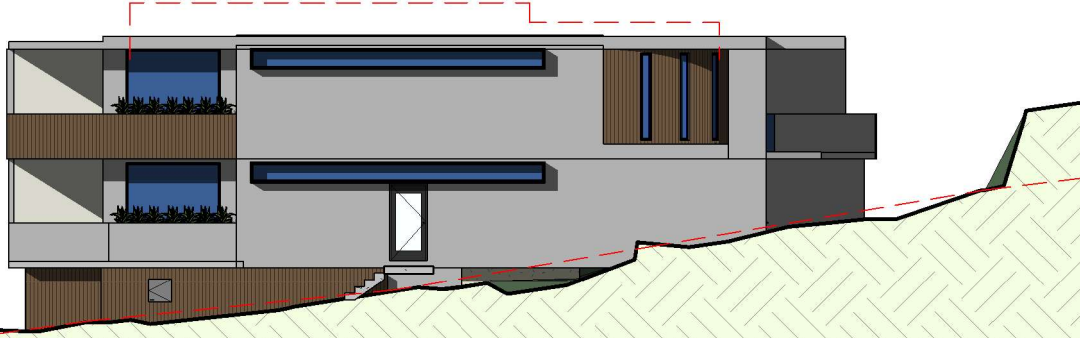

5 NORTH ELEV.
1 : 200




IMPORTANT NOTES
DO NOT SCALE FROM DRAWINGS.
USE FIGURED DIMENSIONS ONLY.
ENSURE THAT THE DRAWINGS USED CARRY THE LATEST REVISION NO.
READ IN CONJUNCTION WITH CONSULTANT ENGINEERS DRAWINGS.
ALL DIMENSIONS TO BE CHECKED ON SITE PRIOR TO COMMENCEMENT OF WORK.
ALL DISCREPANCIES TO BE BROUGHT TO THE ATTENTION OF THE ARCHITECT.
LARGER SCALE DRAWINGS AND WRITTEN DIMENSIONS TAKE PRECEDENCE.
THIS DRAWING IS COPYRIGHT AND THE PROPERTY OF THE AUTHOR & MUST NOT BE RETAINED, COPIED OR USED WITHOUT THE EXPRESS AUTHORITY OF FRAMED FUTURE PTY. LTD.

REVISION	DATE	DESCRIPTION	DP FULL NAME	REG. NO.
-	12-03-24	DA ISSUE FOR COUNCIL	VICKY CAPAR	PDP 0000065

9 NIELD AVE BALGOWLAH PTY. LTD.
PROPOSED SEMI DETACHED DWELLING at LOT 1 in DP 200881, 9 NIELD AVENUE, BALGOWLAH 2093



Vicky Capar Architect 8009 RAIA
Framed Future Pty Ltd
OFFICE: 9/27 SYDNEY ROAD, MANLY NSW 2095
PO BOX 217 MANLY NSW 1655
Mobile: 0421 001 475 E: framedfuture@iinet.net.au

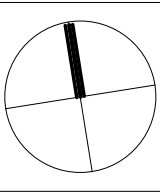

DRAWING TITLE NOTIFICATION PLAN			
SCALE	STATUS	DRAWING NUMBER	REVISION
1 : 200	DA ISSUE	NP-01	