

02  
PA03

**OLD BARRENJOEY ROAD ELEVATION**

1 : 100


VINYL PRINT APPLIED INTERNALLY TO SHOPFRONT  
GLAZING TO CONCEAL CHECKOUT/TILL AREA BEHIND  
FOR SECURITY & PRIVACY REASONS

CONCERTINA DOORS PROPOSED TO BE KEPT CLEAR  
GLAZING FOR VISIBILITY INTO THE STORE

 northern  
beaches  
council

**THIS PLAN IS TO BE READ IN  
CONJUNCTION WITH  
THE CONDITIONS OF DEVELOPMENT  
CONSENT**

**DA2019/1335**

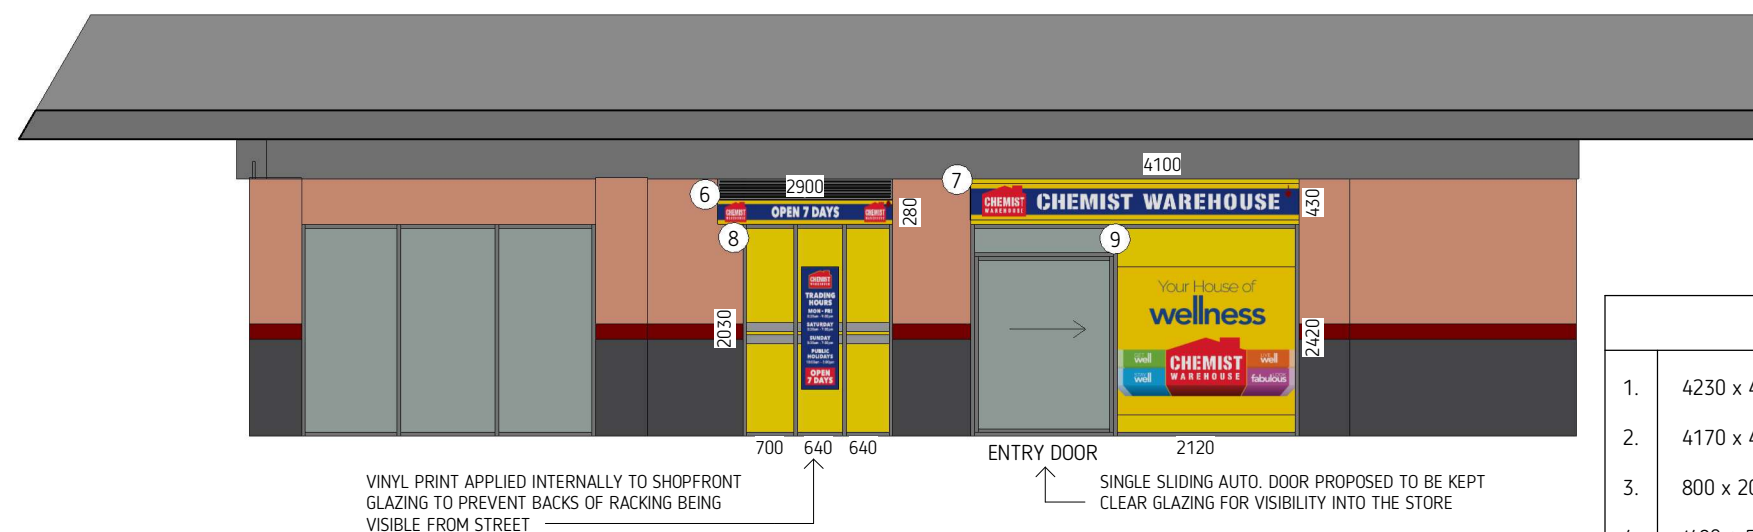

03  
PA03

**AVALON PARADE ELEVATION**

1 : 100

PROPOSED SIGNAGE ARTWORK		SURFACE AREA
1.	4230 x 430mm ACM SIGN (NON-ILLUMINATED)	1.819m²
2.	4170 x 430mm ACM SIGN (NON-ILLUMINATED)	1.793m²
3.	800 x 2030mm VINYL WINDOW PRINT (INTERNALLY APPLIED) (NON-ILLUMINATED)	1.624m²
4.	(480 + 530 + 480 + 530 + 480) x 2030mm VINYL WINDOW PRINT (INTERNALLY APPLIED) (NON-ILLUMINATED)	5.075m²
5.	860 x 2030mm VINYL WINDOW PRINT (INTERNALLY APPLIED) (NON-ILLUMINATED)	1.746m²
6.	2900 x 280mm ACM SIGN (NON-ILLUMINATED)	0.812m²
7.	4100 X 430mm ACM SIGN (NON-ILLUMINATED)	1.763m²
8.	(700 + 640 + 640) x 2030mm VINYL WINDOW PRINT (INTERNALLY APPLIED) (NON-ILLUMINATED)	4.019m²
9.	2120 x 2420mm VINYL WINDOW PRINT (INTERNALLY APPLIED) (NON-ILLUMINATED)	5.130m²



**AMS**  
CONSTRUCTIONS

BUILDING F, 44 RAGLAN ST, PRESTON, VIC, 3072 P: 03 9462 9111 F: 03 9462 9133

Rev.	Description	Issued by	Date

Project Name: CHEMIST WAREHOUSE AVALON BEACH (SIGNAGE)		Drawing Name: PROPOSED SIGNAGE ARTWORK	
Project Address: 4/74 OLD BARRENJOEY ROAD, AVALON BEACH, NSW 2107		Issue: PLANNING APPROVAL	PA03
Project number: AMC 01.19-20/07			
Client Name: 44 RAGLAN ST, PRESTON VIC 3072		Scale on A3 1 : 100	Drawn by: M.ASHBY
		Date 17.10.2019	Checked by: A.PANAY