


NOTE:
ALL BENCHING VEGETATED AS PER
LANDSCAPE ARCHITECTS PLANS

NOTE:
ALL BOULDER WALLS WOULD BE
SUITABLY DESIGNED TO
WITHSTAND FLOOD FLOWS

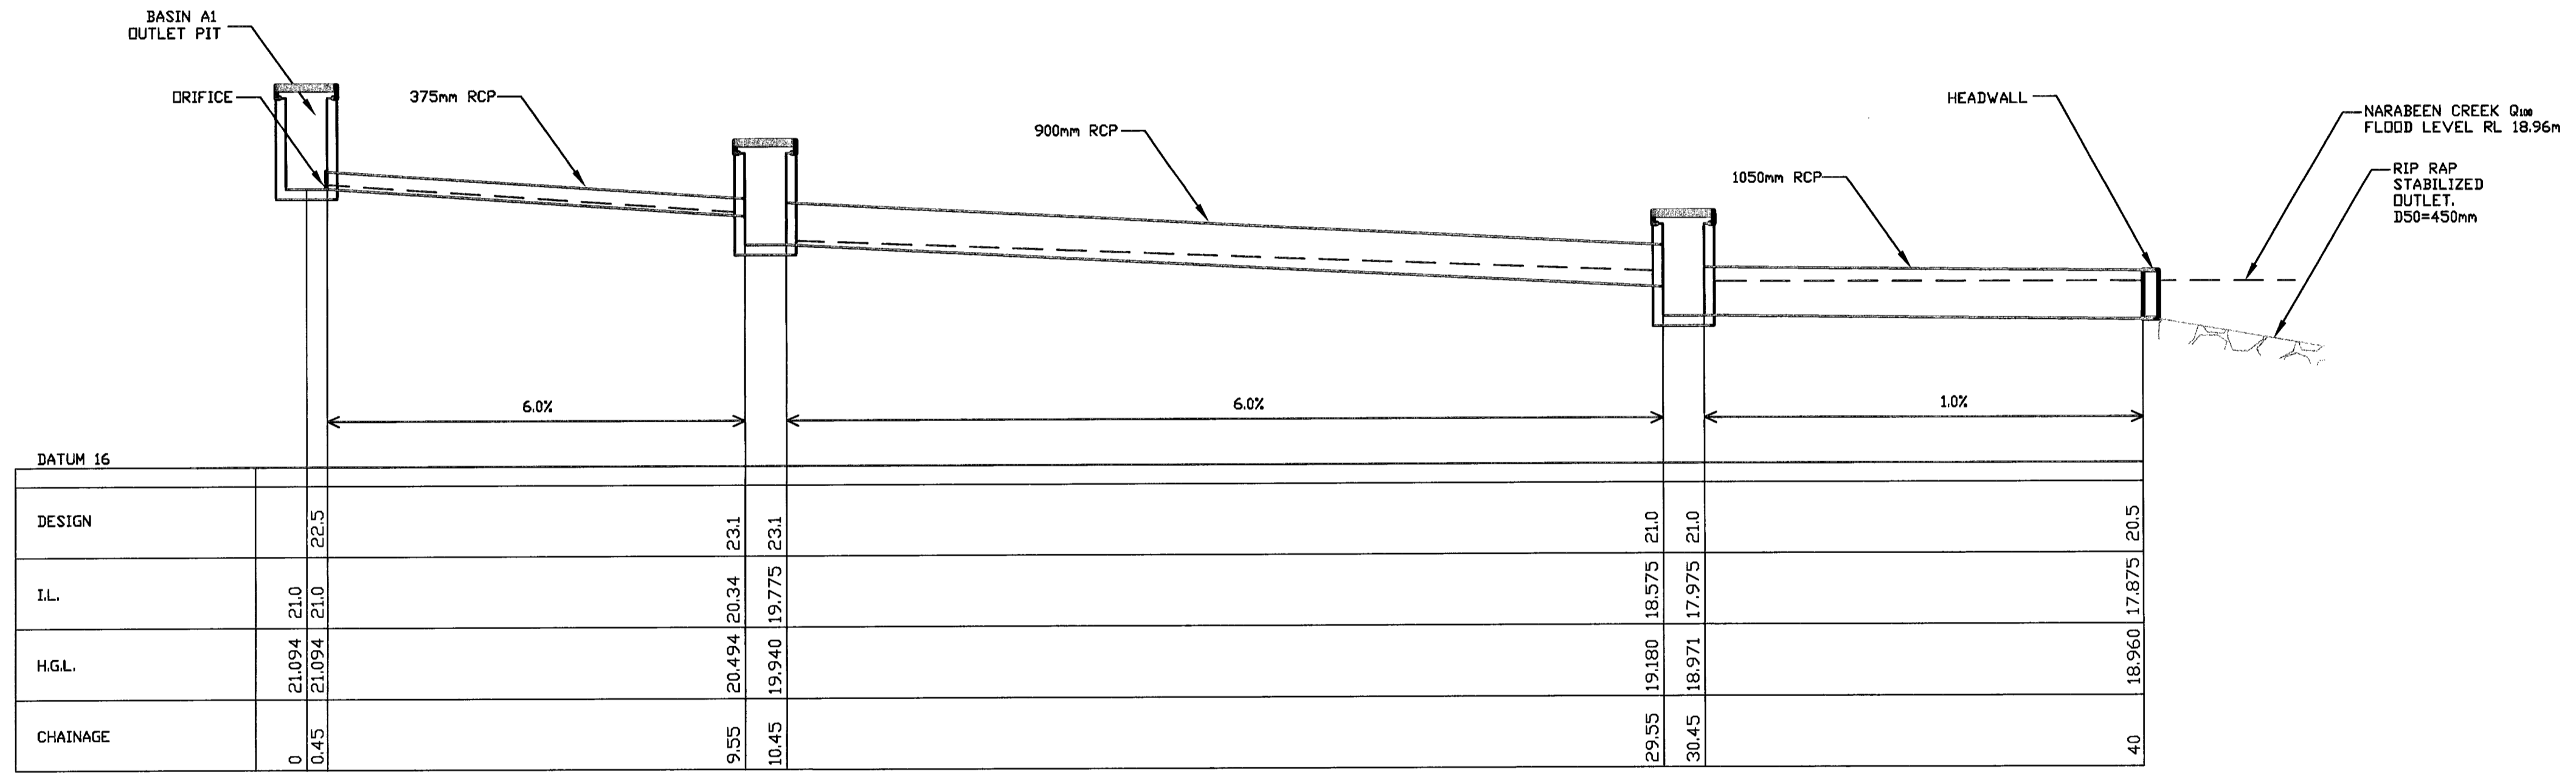

DATUM 16									
DESIGN			22.5		23.1		21.0		20.5
I.L.		21.0	21.0	20.34	23.1	18.575	21.0		
H.G.L.		21.094	21.094	20.494	19.940	18.971	17.975		18.960
CHAINAGE		0	0.45	9.55	10.45	29.55	30.45		40

PIPE LONGSECTION
SCALE 1:250

PRELIMINARY

REV	DATE	DESCRIPTION	BY	VER	APP
03	28/06/06	ISSUED FOR REZONING	MS	JL	
02	02/05/06	CLIENT REVIEW	MS	JL	
01	22/09/04	ISSUED FOR DA APPROVAL	AK	JL	
		AMENDMENTS			

Disclaimer and Copyright:
ALL DIMENSIONS TO BE CHECKED
ON SITE BY SUPERINTENDANT
PRIOR TO CONSTRUCTION. USE
WRITTEN DIMENSIONS ONLY, DO
NOT SCALE.

Brown Consulting (NSW) Pty Ltd
Level 2, 82 Waterloo Road Macquarie Park NSW Australia 2113
Telephone: 02 9900 1000 Facsimile: 02 9900 1099

BROWN

Sydney
Canberra
Brisbane
Melbourne
Singapore

VERIFICATION			
INITIALS	SIGNATURE	DATE	
DRAFTING	AK	16/19/04	
DESIGN	JL	16/19/04	
VERIFY	RAP	16/19/04	
APPROVED	RAP	16/19/04	

Architects:
JUBILEE DEVELOPMENTS

Project:
**SECTOR 5
WARRIEWOOD VALLEY**

Drawing:
**DESIGN CREEK DETAILS
AND OUTLET PIPE LONGSECTION**

Drawn by:	AK	Sheet:	12 OF 12
Design by:	JL	Scale:	1:20
Project No:	X04023		
Drawing No:	D12	Rev:	01