



NOTIFICATION PLAN
 PROPOSED DWELLING ALTERATIONS
 1187 BARRENJOEY ROAD PALM BEACH

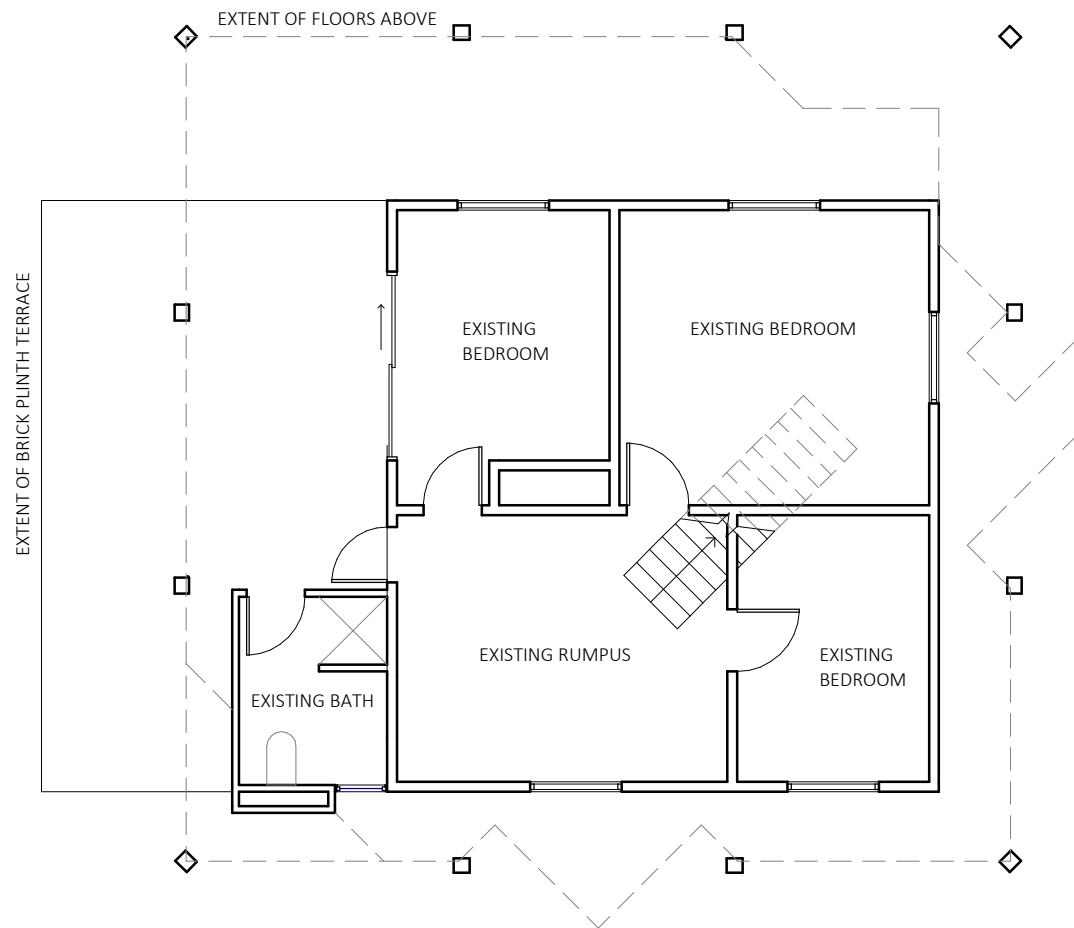

1 LEVEL 1
 1 : 100

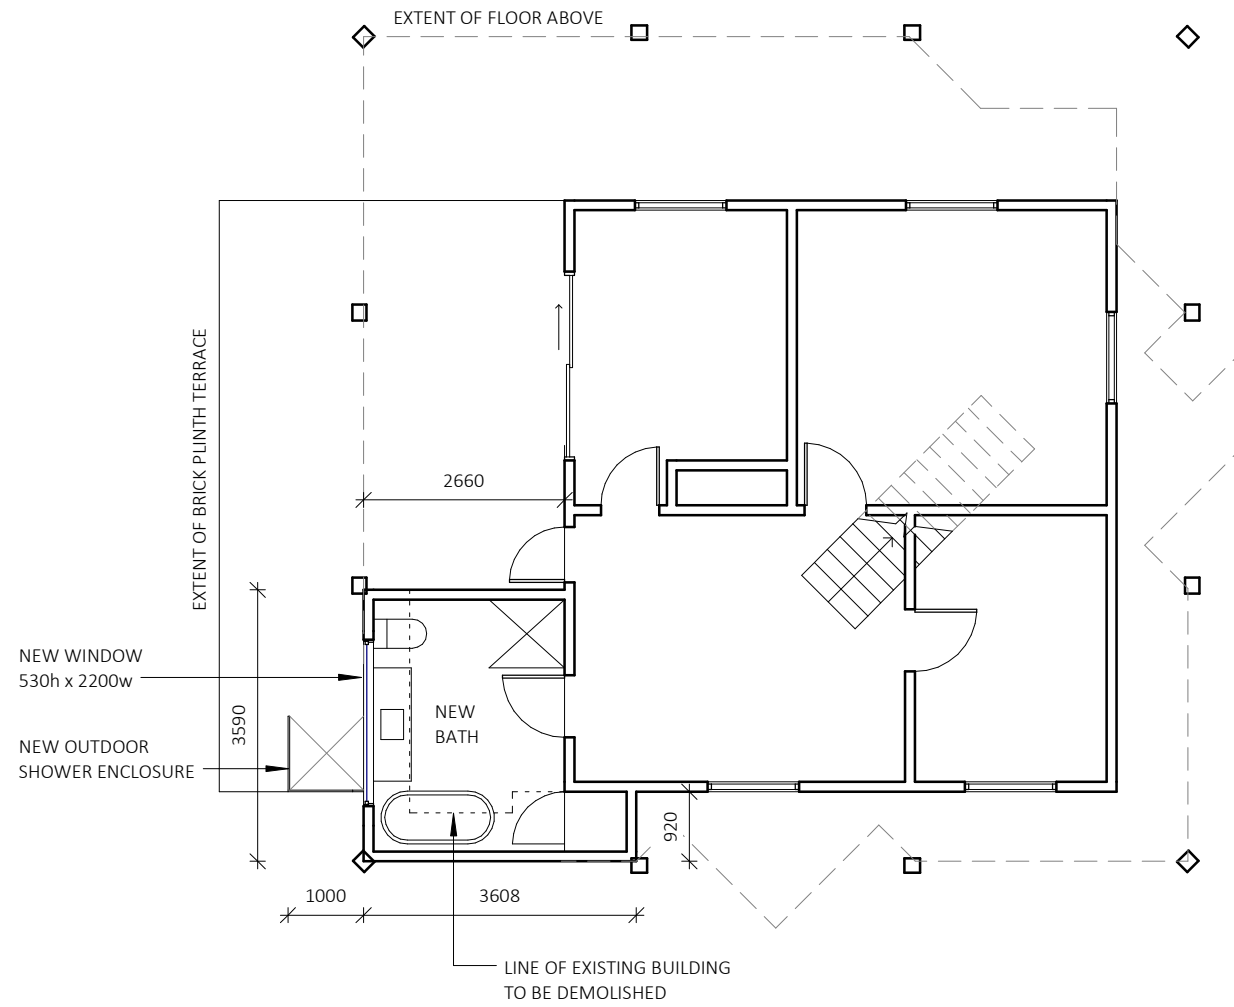

2 LEVEL 1 PROPOSED
 1 : 100

MD&B
 MILEHAM Design & Build

www.mileham.com.au
 CONTRACTOR LICENCE 272736C
 ABN 41 168 183 506

PROJECT
 BUILDING ALTERATIONS

PROJECT ADDRESS
 1187
 BARRENJOEY ROAD
 PALM BEACH NSW 2108

PROJECT NUMBER
 PBBR1187

CLIENT
 MR & MRS PILCHER

PROJECT STATUS
 DA SUBMISSION

DRAWING NAME
 LEVEL 1 PLAN


DRAWING NUMBER REVISION
 A101 A

DATE
 01/03/2016


SCALE
 1 : 100



NOTIFICATION PLAN
 PROPOSED DWELLING ALTERATIONS
 1187 BARRENJOEY ROAD PALM BEACH

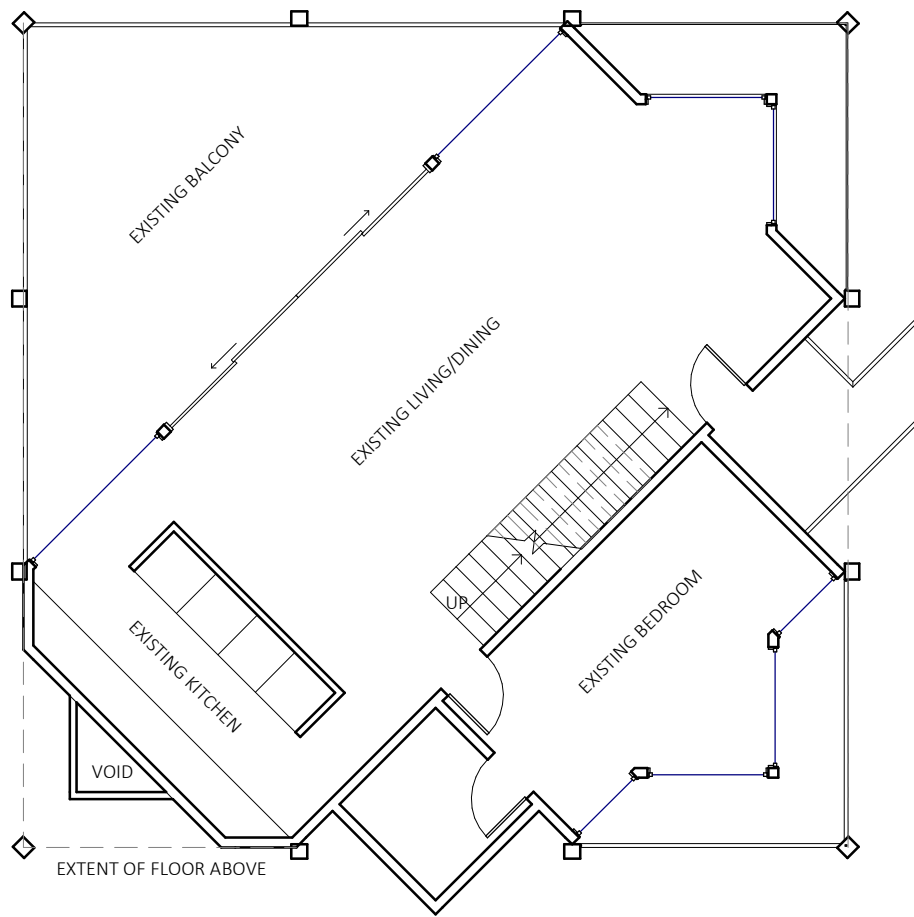

1 LEVEL 2
 1 : 100

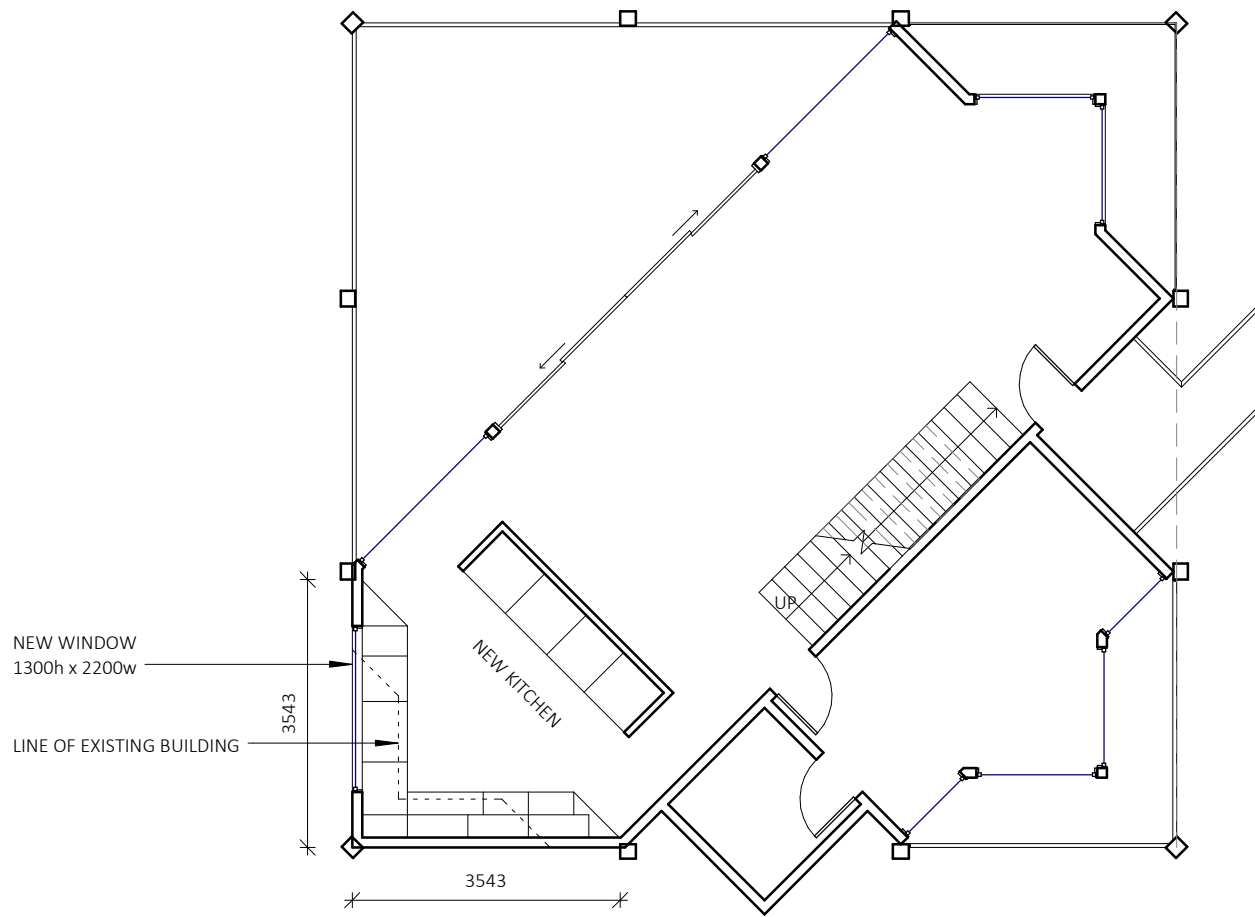

2 LEVEL 2 PROPOSED
 1 : 100

MD&B
 MILEHAM Design & Build

www.mileham.com.au
 CONTRACTOR LICENCE 272736C
 ABN 41 168 183 506

PROJECT
 BUILDING ALTERATIONS

PROJECT ADDRESS
 1187
 BARRENJOEY ROAD
 PALM BEACH NSW 2108

PROJECT NUMBER
 PBBR1187

CLIENT
 MR & MRS PILCHER

PROJECT STATUS
 DA SUBMISSION

DRAWING NAME
 LEVEL 2 PLAN


DRAWING NUMBER REVISION
 A102 A

DATE
 01/03/2016

SCALE
 1 : 100




NOTIFICATION PLAN
 PROPOSED DWELLING ALTERATIONS
 1187 BARRENJOEY ROAD PALM BEACH

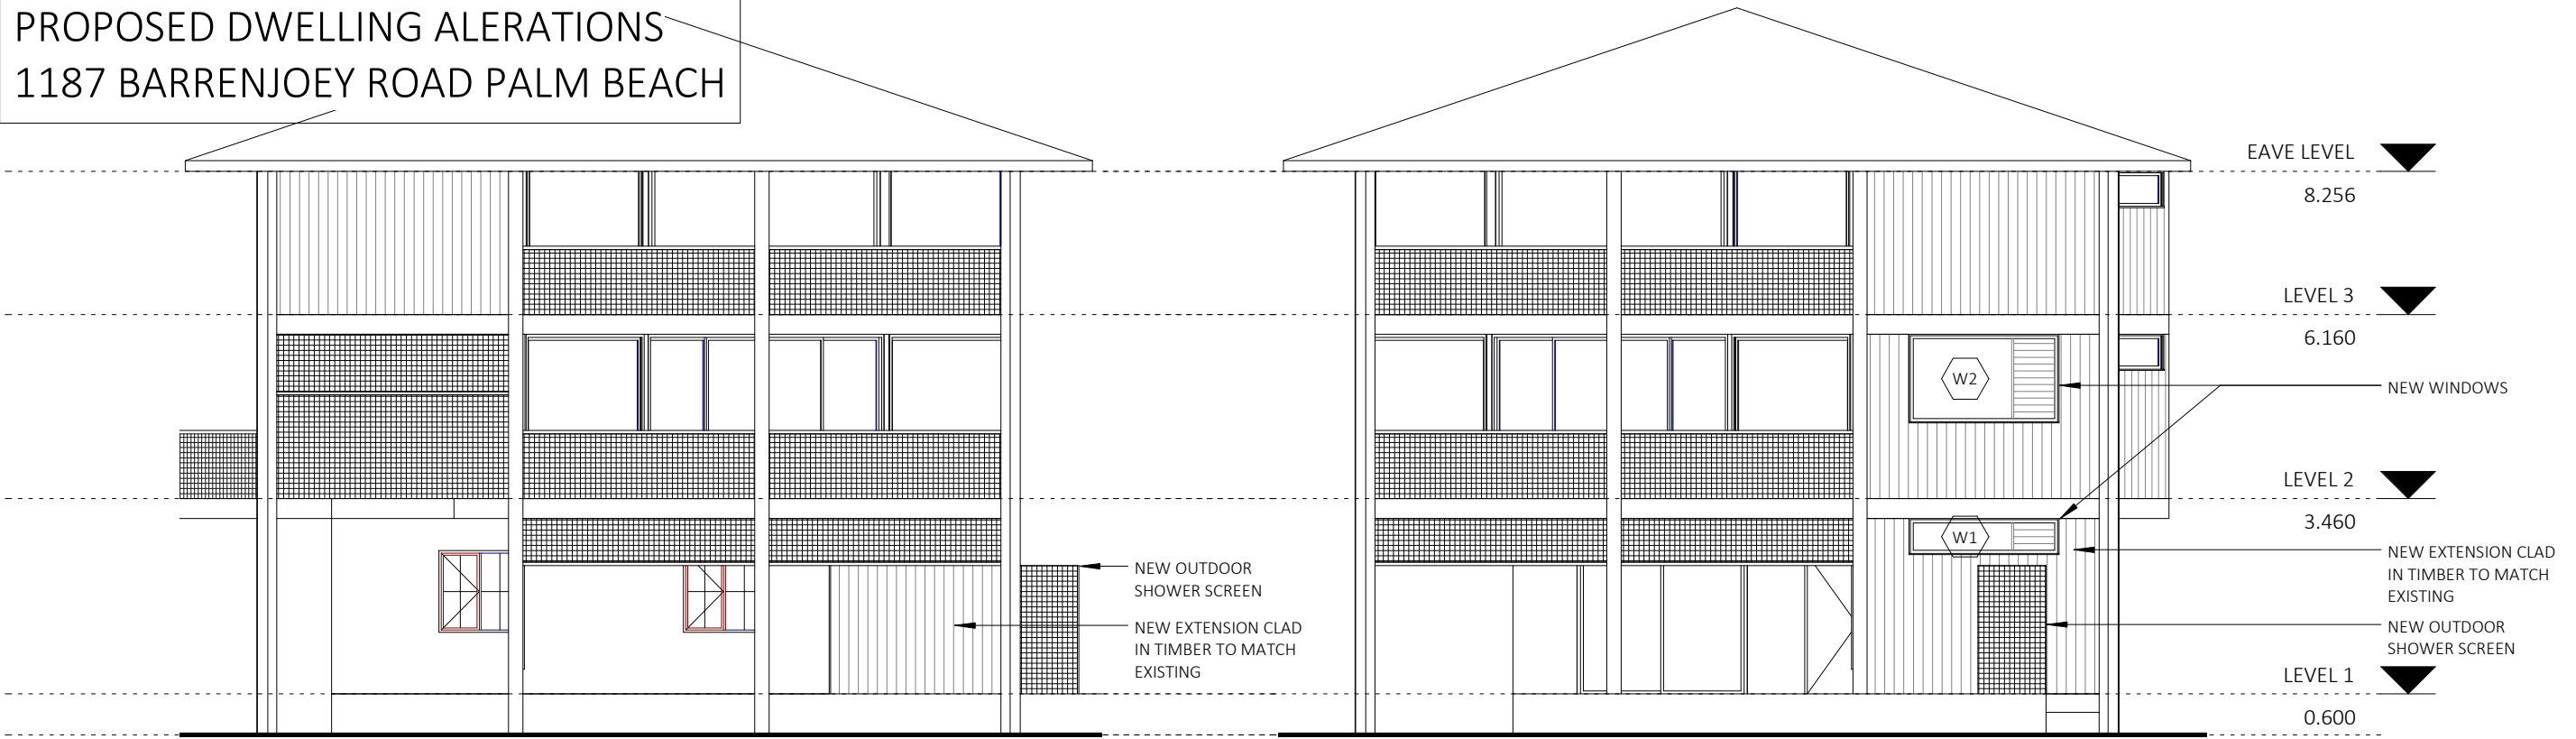

1 EAST - PROPOSED
 1 : 100

2 NORTH - PROPOSED
 1 : 100

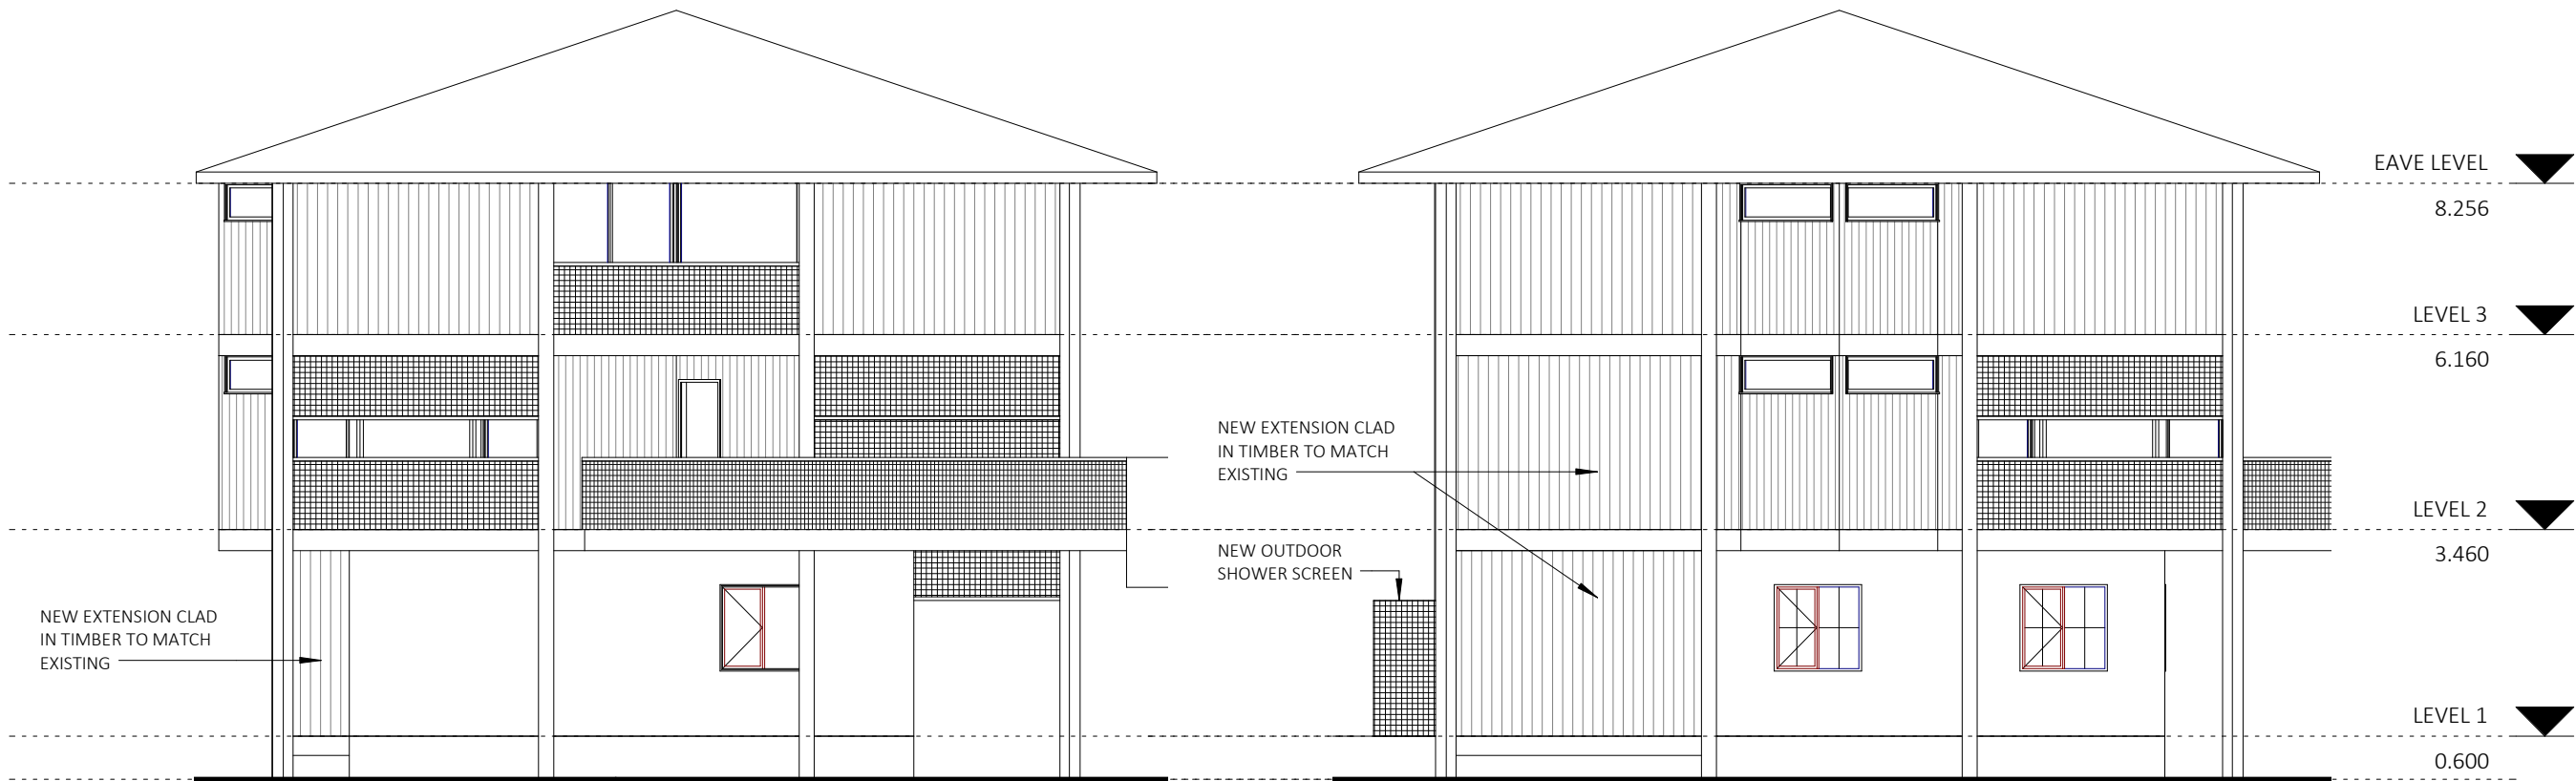

3 SOUTH - PROPOSED
 1 : 100

4 WEST - PROPOSED
 1 : 100

MD&B

MILEHAM Design & Build

www.mileham.com.au
 CONTRACTOR LICENCE 272736C
 ABN 41 168 183 506

PROJECT
 BUILDING ALTERATIONS

PROJECT ADDRESS
 1187
 BARRENJOEY ROAD
 PALM BEACH NSW 2108

PROJECT NUMBER
 PBBR1187

CLIENT
 MR & MRS PILCHER

PROJECT STATUS
 DA SUBMISSION

DRAWING NAME
 ELEVATIONS - PROPOSED

DRAWING NUMBER REVISION
 A202 A

DATE
 01/03/2016

SCALE
 1 : 100