



Timber walkway to be reduced to a depth of 1.65m, as indicated in Condition 9.

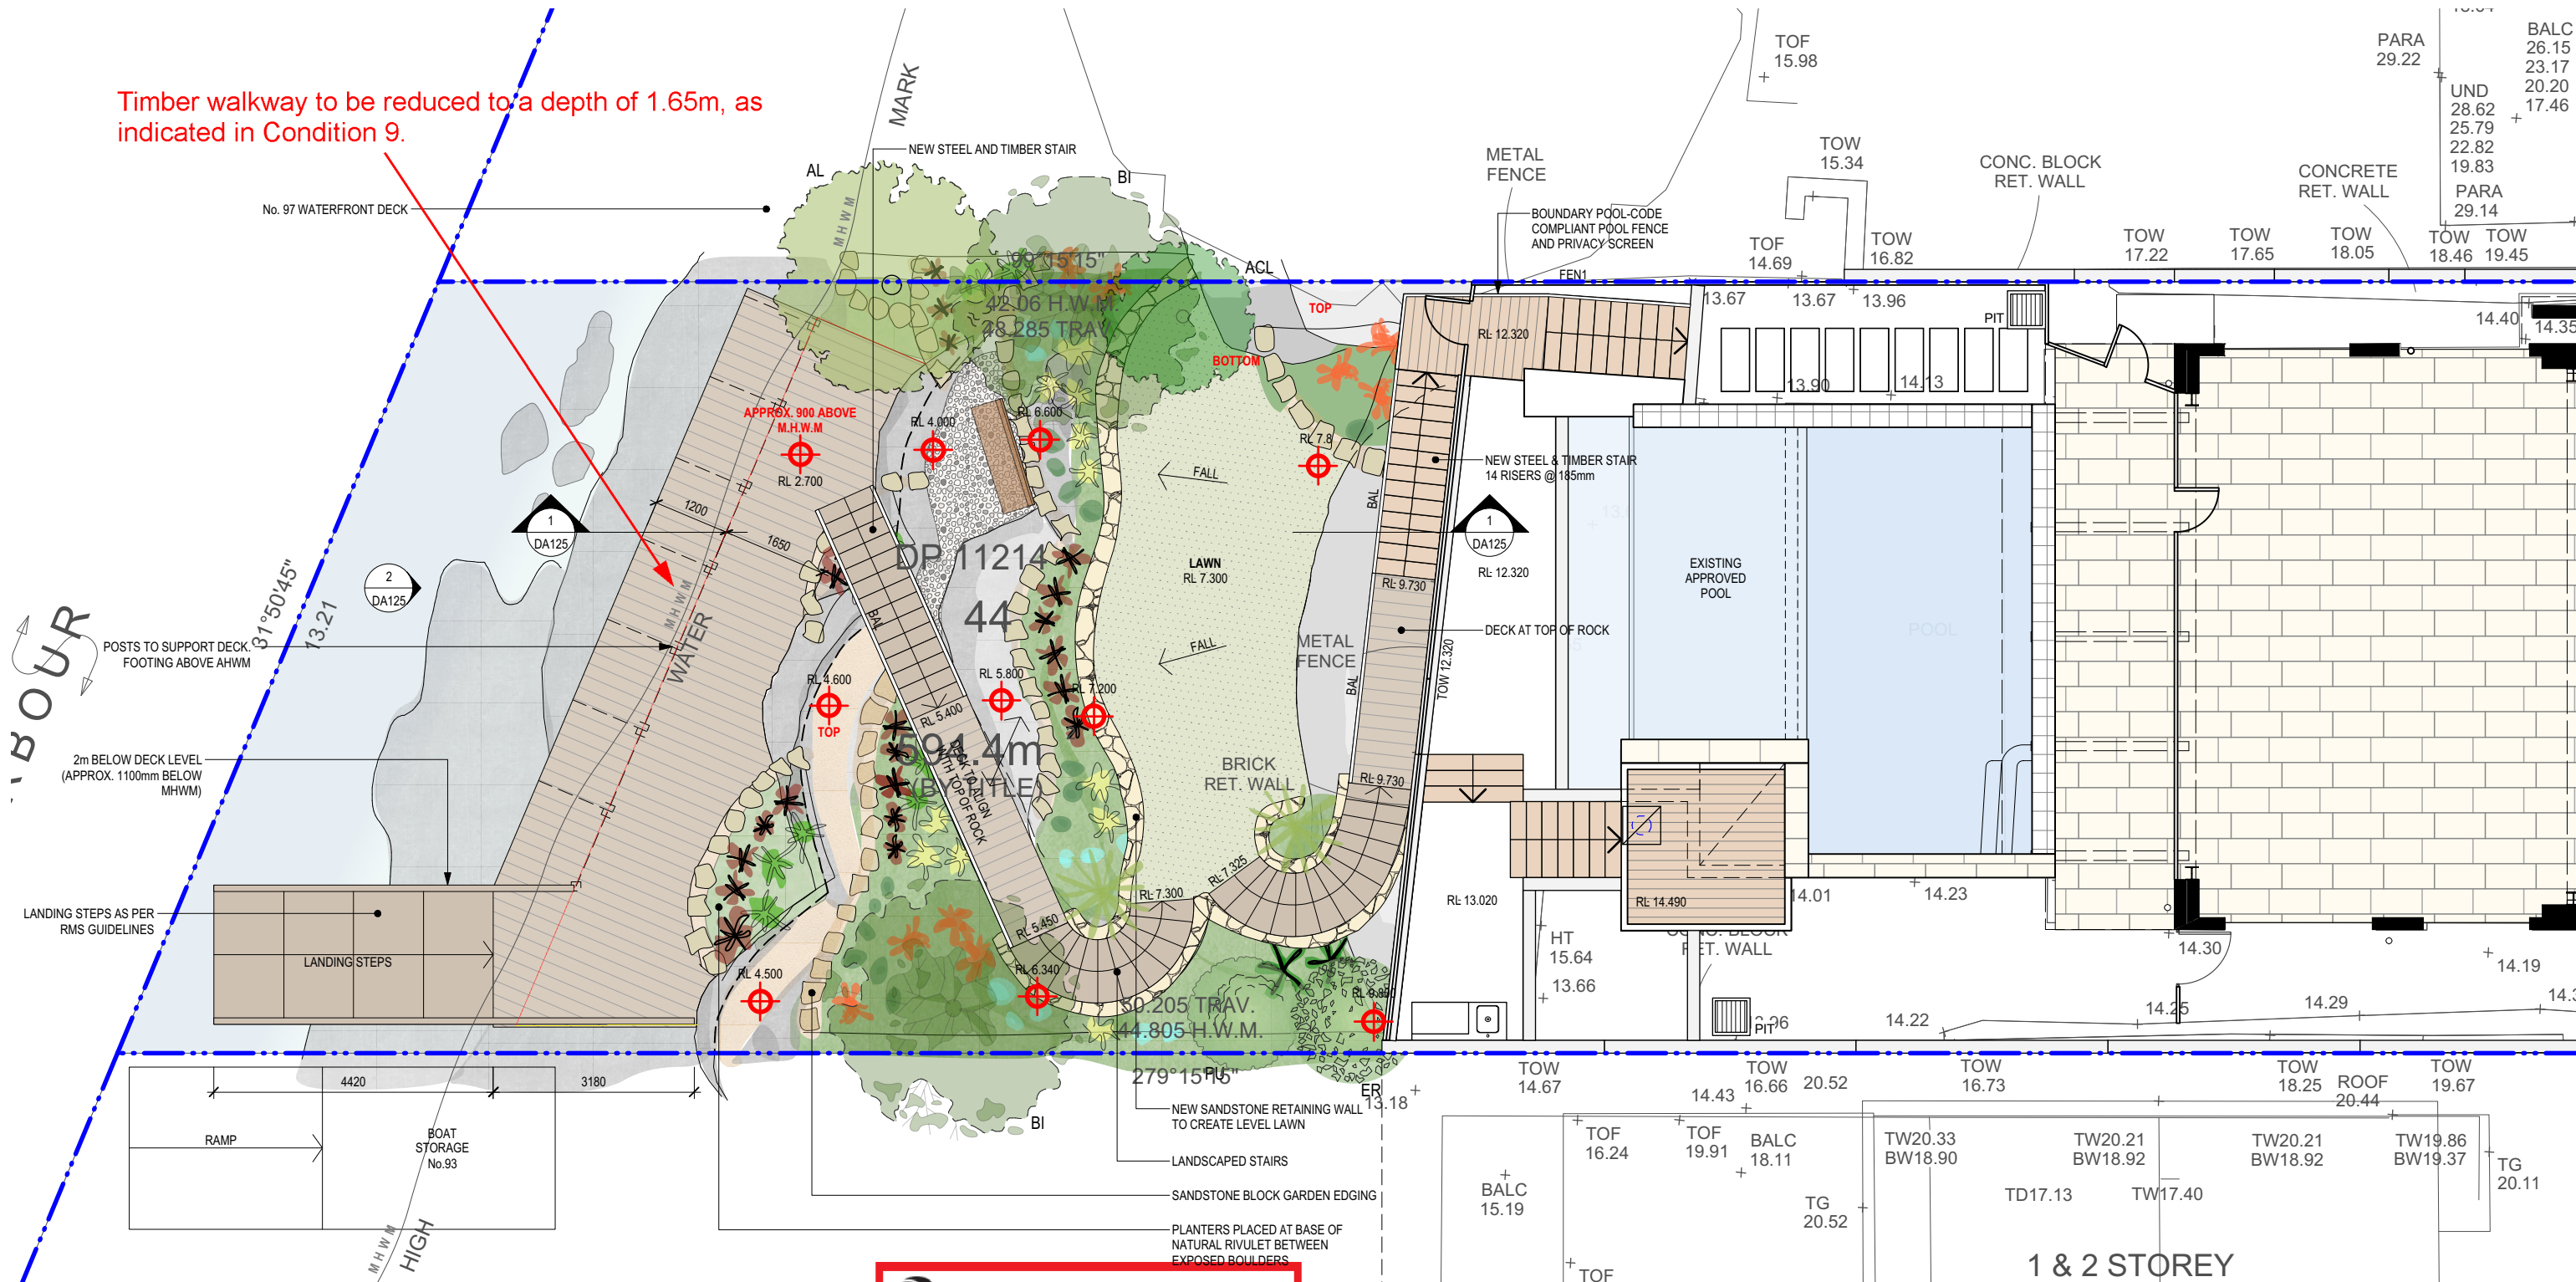

DEVELOPMENT APPLICATION

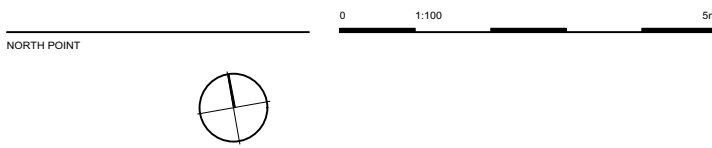

PROPOSED DA FOR LOWER GARDEN AND WATERFRONT WORKS



THIS PLAN IS TO BE READ IN CONJUNCTION WITH THE CONDITIONS OF DEVELOPMENT CONSENT

DA2020/1670

ISSUED FOR DEVELOPMENT APPLICATION

7/12/20

AMENDMENT

DATE

REVISION

This drawing is the copyright of Mark Hurcum Design Practice Pty Ltd and may not be altered, reproduced or transmitted in any form or by any means in part or in whole without the written permission of Mark Hurcum Design Practice Pty Ltd.

Do not scale drawings. Use figured dimensions. Figured dimensions for the measured drawings are nominal measurements only. All levels and dimensions are to be checked and verified on site prior to the commencement of any work, making of shop drawings or fabrication of components.

PROJECT
ALTERATIONS AND ADDITIONS
ADDRESS
95 GURNEY CRESCENT SEAFORTH
CLIENT
Ms N van Gemert and Mr J Ball

DRAWING TITLE
PROPOSED LOWER GARDEN PLAN

DATE
NOVEMBER 2020
SCALE
1:100 @ A3
PROJECT NO.
1917
DRAWING NO.
DA122



LEVEL 2 / 271 ALFRED STREET NORTH
NORTH SYDNEY NSW 2060
EMAIL architects@mhdp.com.au
TELEPHONE (02) 9555 5608

MARK HURCUM - Reg. No. 5605
Friday, 11 December 2020


JE

B




THIS PLAN IS TO BE READ IN
CONJUNCTION WITH
THE CONDITIONS OF DEVELOPMENT
CONSENT

DA2020/1670

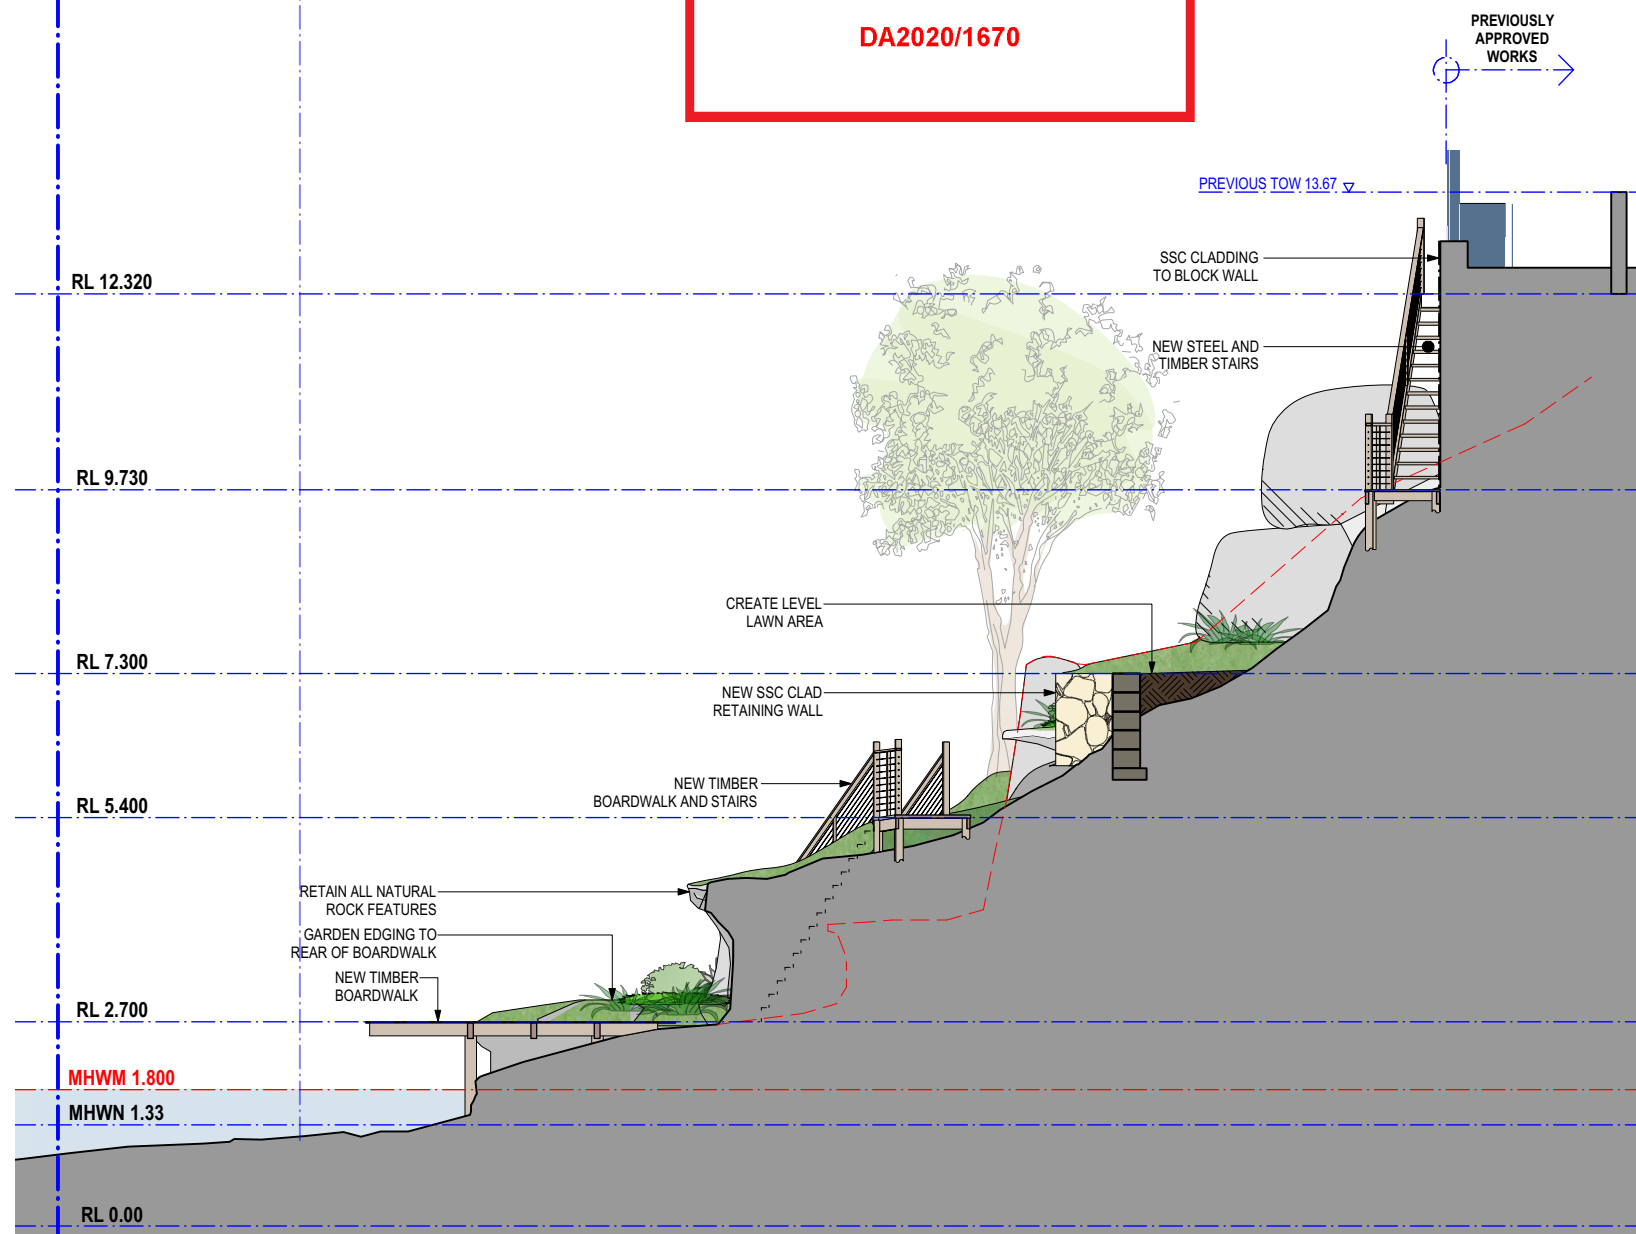

1


LOWER GARDEN SECTION
SCALE 1:100

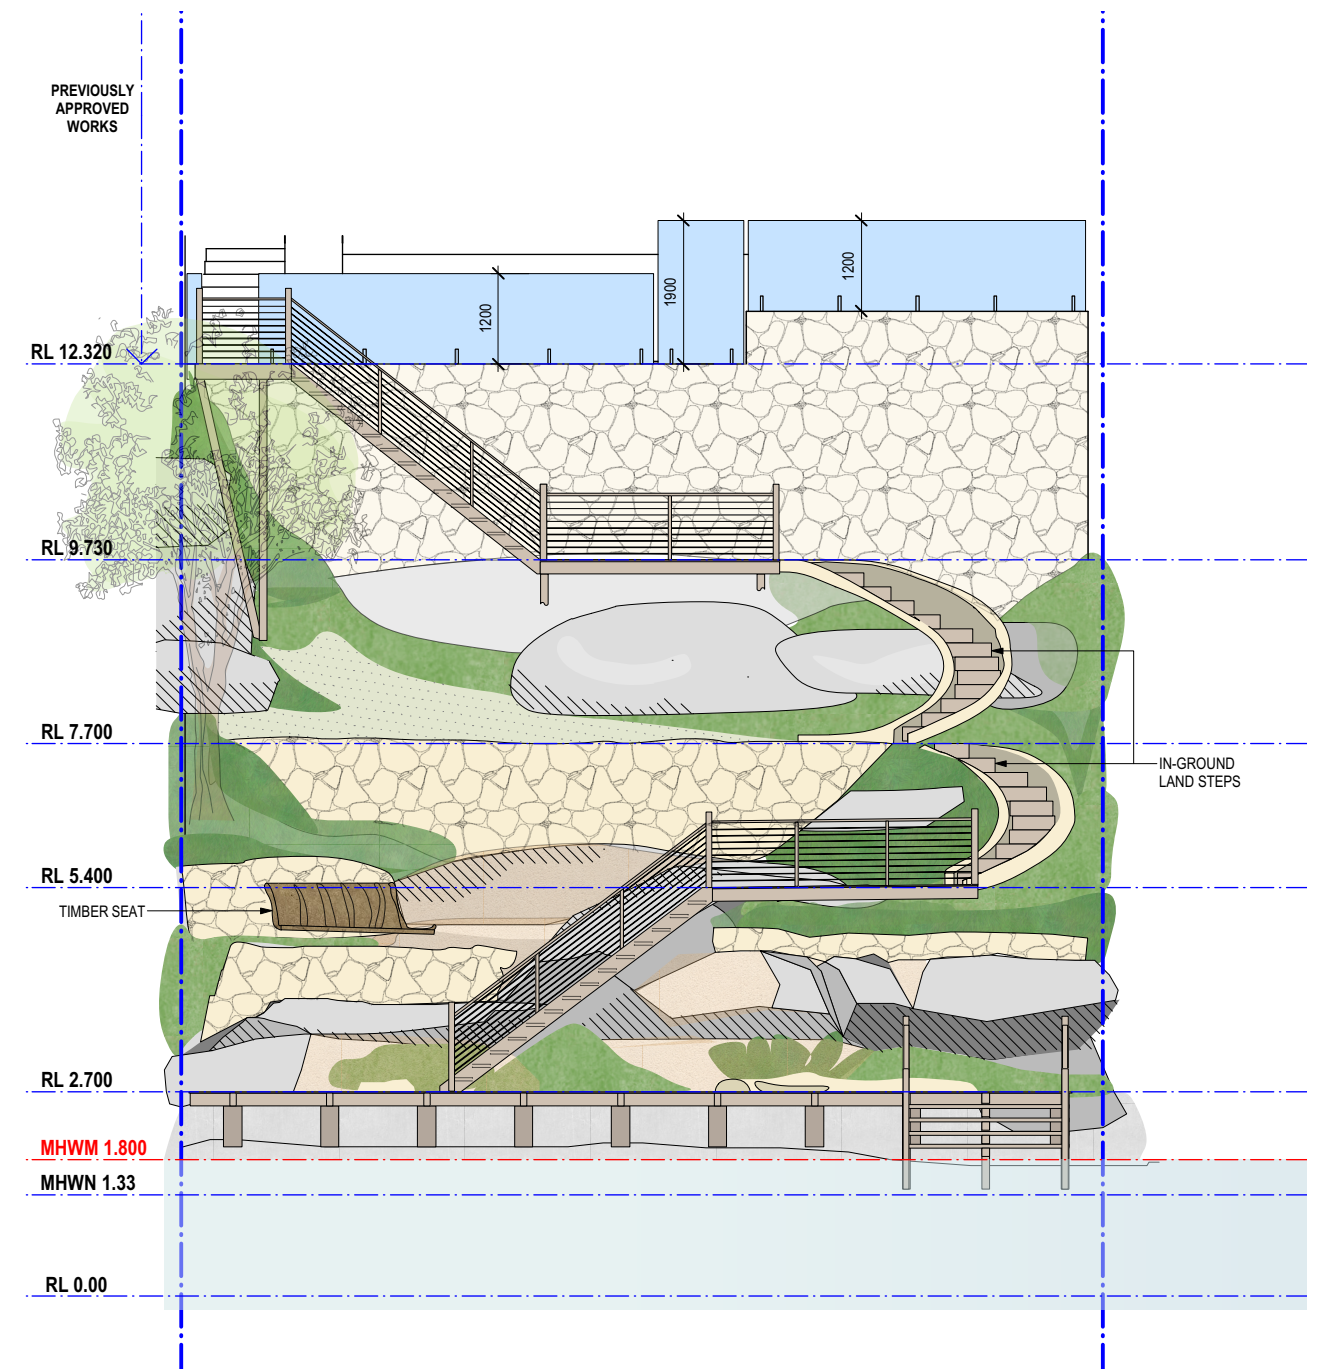

2

LOWER GARDEN ELEVATION
SCALE 1:100

DEVELOPMENT APPLICATION

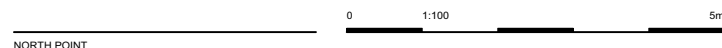

NOTES
© THIS DESIGN REMAINS THE PROPERTY OF MARK HURCUM DESIGN PRACTICE AND MUST NOT BE COPIED OR LOANED WITHOUT WRITTEN CONSENT

ISSUED FOR DEVELOPMENT APPLICATION
AMENDMENT
7/12/20
DATE
B
REVISION

This drawing is the copyright of Mark Hurcum Design Practice Pty Ltd and may not be altered, reproduced or transmitted in any form or by any means in part or in whole without the written permission of Mark Hurcum Design Practice Pty Ltd.

Do not scale drawings. Use figured dimensions. Figured dimensions for the measured drawings are nominal measurements only. All levels and dimensions are to be checked and verified on site prior to the commencement of any work, making of shop drawings or fabrication of components.

PROJECT
ALTERATIONS AND ADDITIONS
ADDRESS
95 GURNEY CRESCENT SEAFORTH

CLIENT
Ms N van Gemert and Mr J Ball

DRAWING TITLE
LOWER GARDEN
SECTION & ELEVATION

DATE
NOVEMBER 2020
SCALE
1:100 @ A3
PROJECT NO.
1917
DRAWING NO.
DA125

DRAWN BY
JE
REVISION
B

MHDP
ARCHITECTS

LEVEL 2 / 271 ALFRED STREET NORTH
NORTH SYDNEY NSW 2060
EMAIL architects@mhdp.com.au
TELEPHONE (02) 9555 5608
NSW NOMINATED ARCHITECT
1917 A121 Lower Ground Landscape.vwx

MARK HURCUM - Reg. No. 5605
Monday, 7 December 2020