

Contact Us	
The General Manager, 725 Pittwater Road, Dee Why NSW 2099 or Customer Service Centre, Northern Beaches Council DX9118 Dee Why	
Email	council@warringah.nsw.gov.au
Fax	9942 2606
If you need help lodging your application call Customer Service on (02) 9942 2111 or come in and talk to us at the Civic Centre, Dee Why.	

Office Use Only											

Part 1: Declaration



1. DECLARATION	
I hereby certify that the shadow diagrams submitted with the proposal at	
Address	95 WILLIAM ST. NORTH MANLY 2100
For the erection of Description of development	ALTERATIONS & ADDITIONS TO AN EXISTING RESIDENCE
- In accordance with the survey (prepared by a registered surveyor) which is required to be submitted with the application - Drawn to true north - Indicate shadow cast by the proposal at 9am, noon, 3pm, 21 June - To indicate the shadow cast by existing buildings and structures on the site and in the surrounding area	

Part 2: Certification

2. CERTIFIER			
Title	☐ Mr ☐ Mrs ☐ Ms ☐ Other		
Full family name (no initials) (or Company)	CONTEXT DESIGN PTY LTD		
Full given names (no initials) (or A.C.N)	ACN 001 968 967		
Phone		Alternate	
Mobile	0422 889 762	Fax	
Qualification (i.e. Architect, Planner, Computer Technician, Surveyor)	BUILDING CONSULTANTS		

Part 3: Signature



3. APPLICANT(S) SIGNATURE	
Signature	
Date	10/4/19

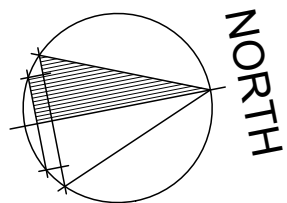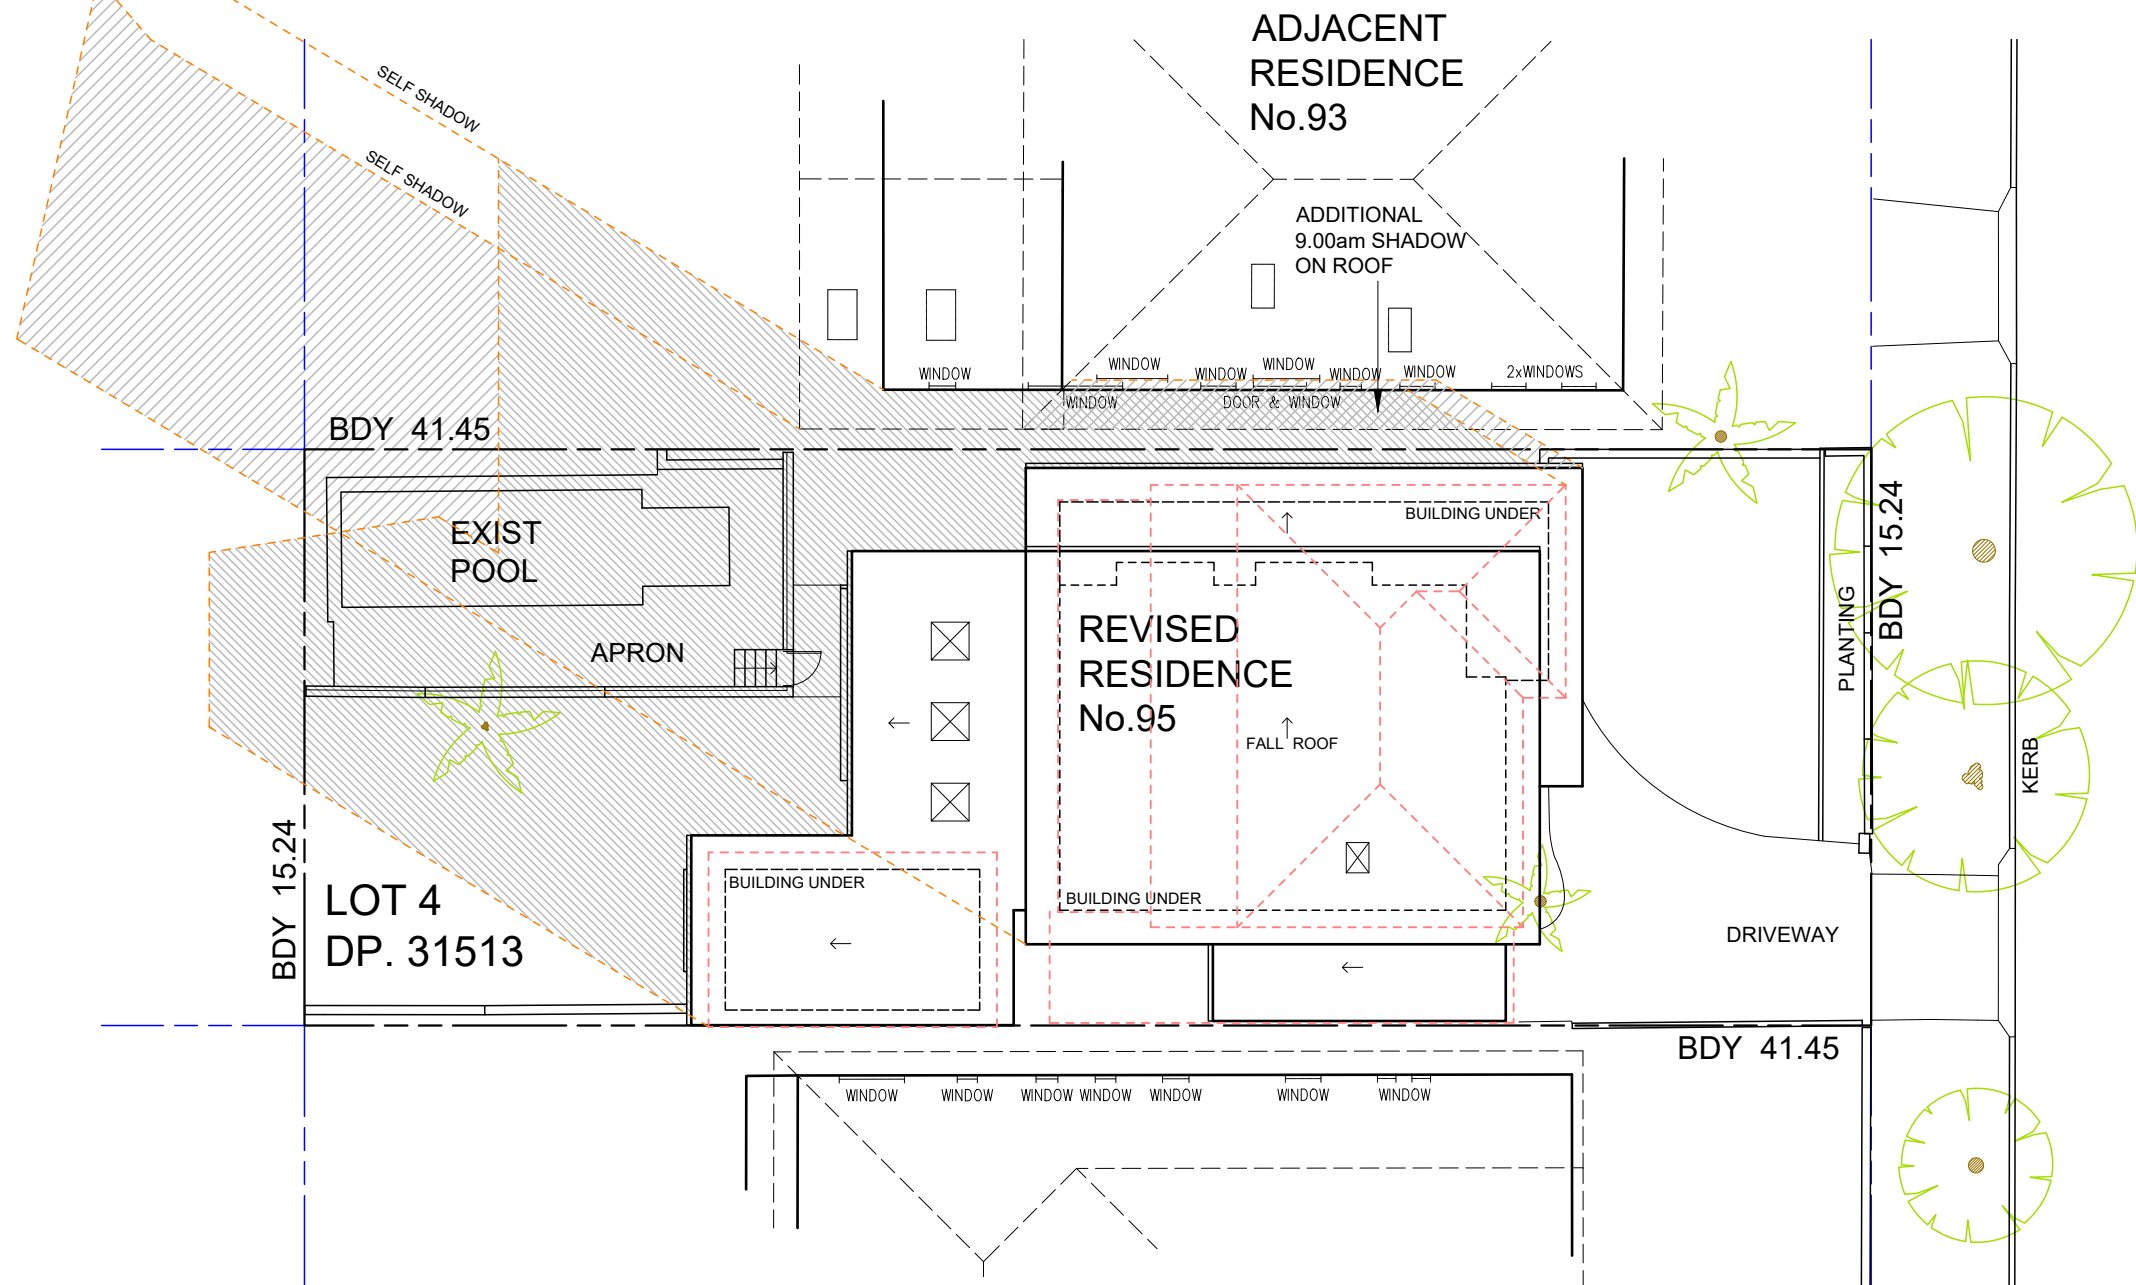

9.00am SHADOW MID WINTER 21st JUNE

TIME	ALTITUDE	AZIMUTH
9.00am	17.5°	42° EAST
12.00noon	32°	0° EAST
3.00pm	17.5°	42° WEST

ISSUE A 10/04/2019 DA SUBMISSION

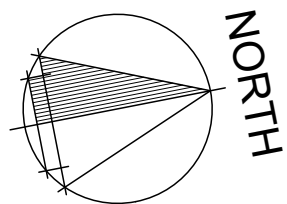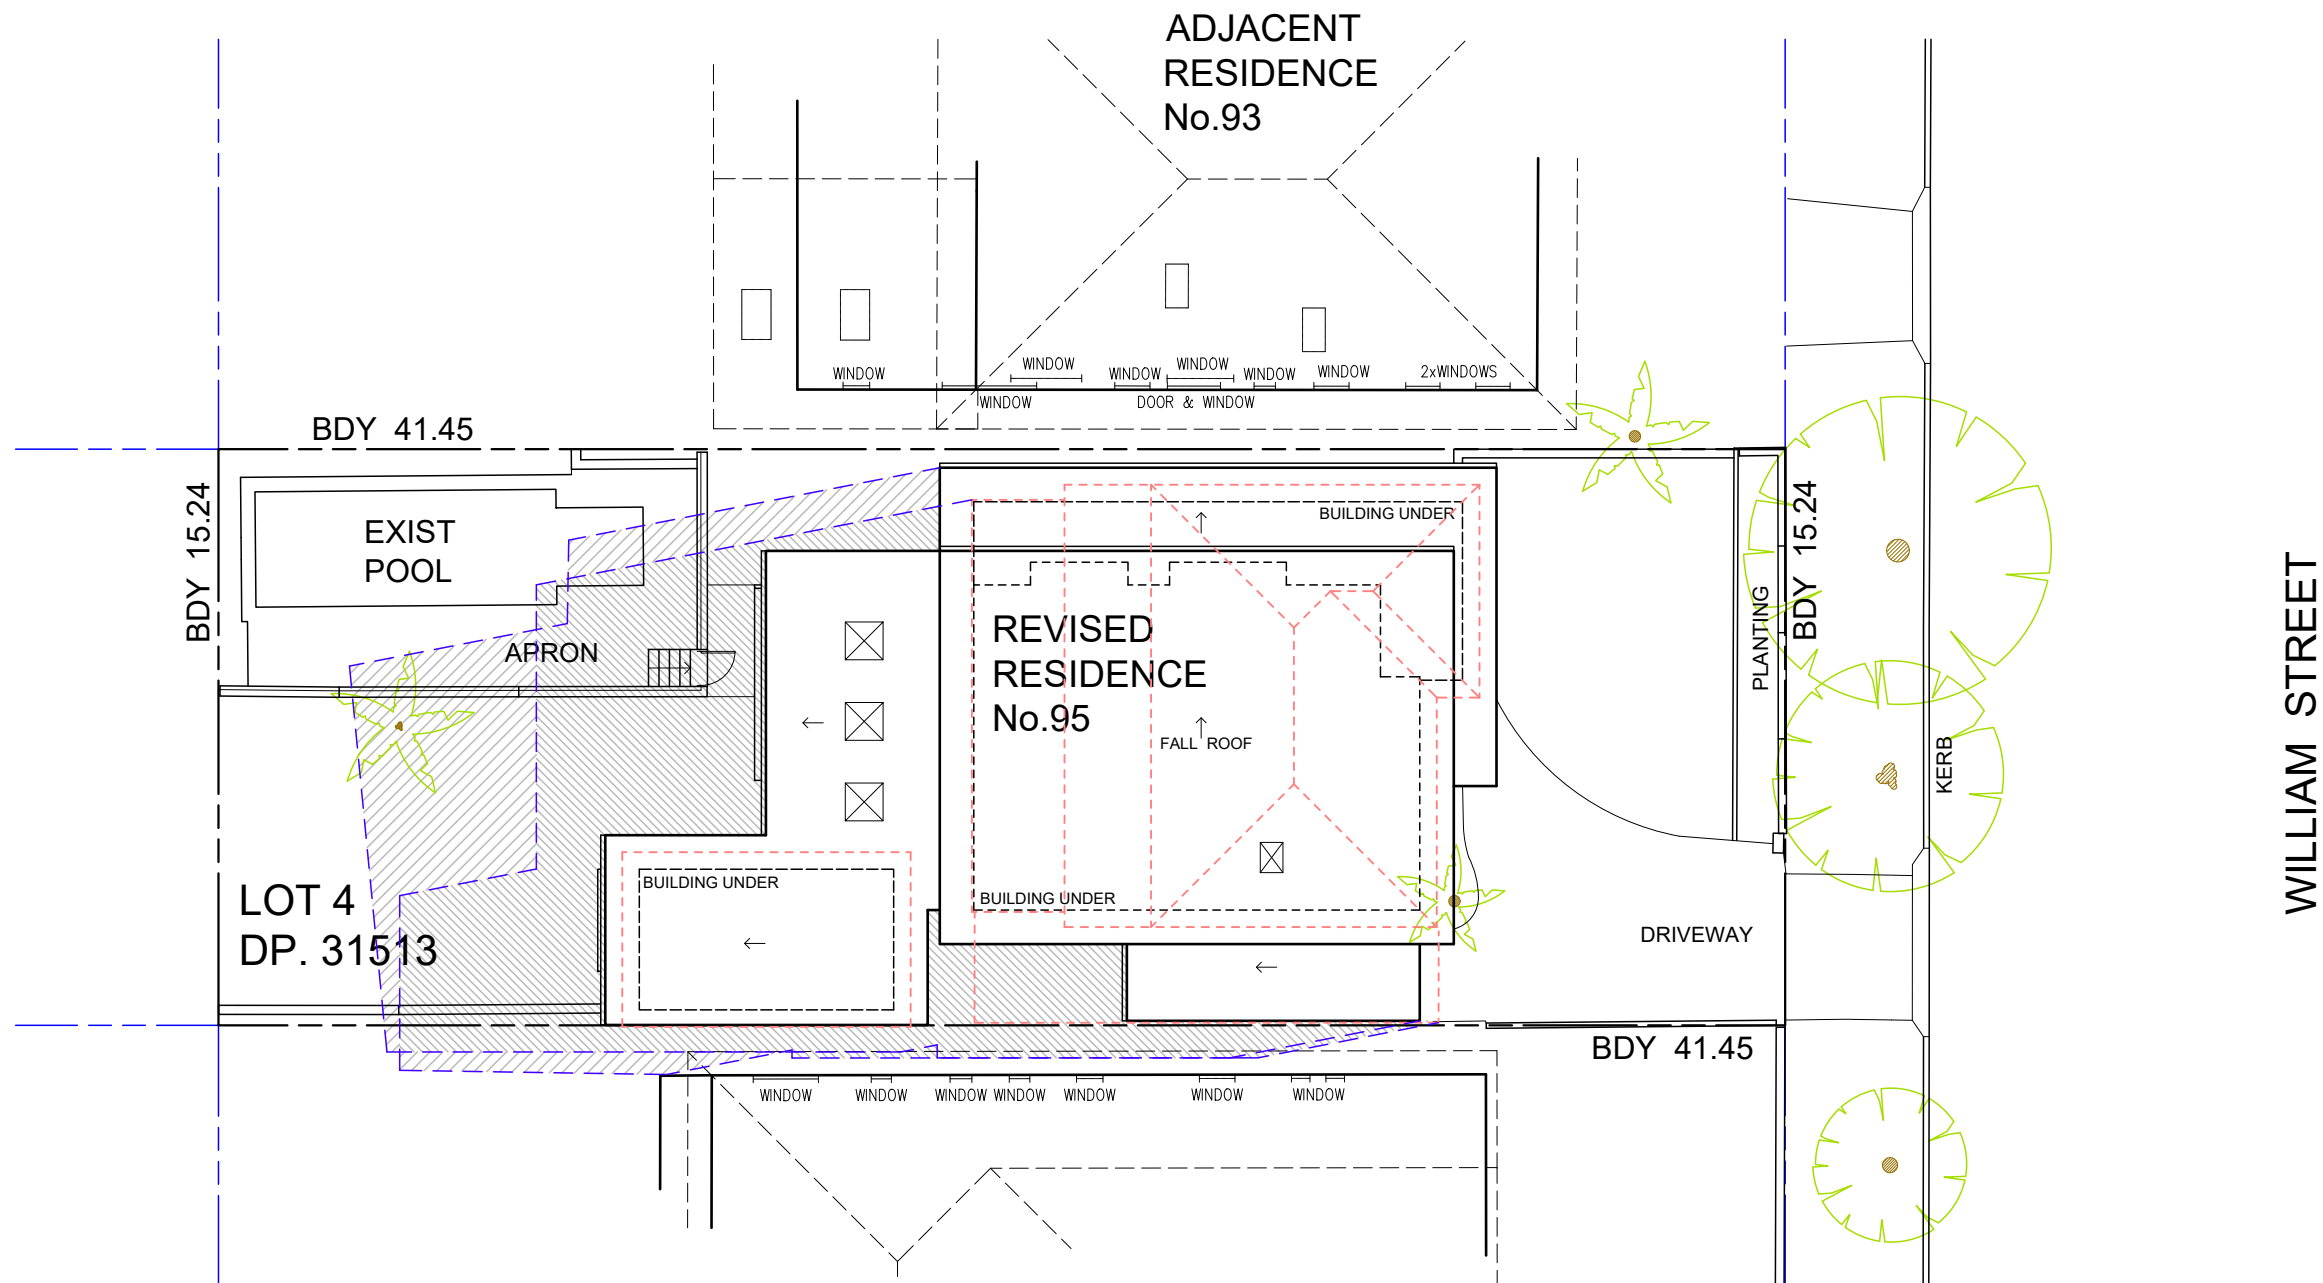

12.00noon SHADOW MID WINTER 21st JUNE

TIME	ALTITUDE	AZIMUTH
9.00am	17.5°	42° EAST
12.00noon	32°	0° EAST
3.00pm	17.5°	42° WEST

ISSUE A 10/04/2019 DA SUBMISSION

