
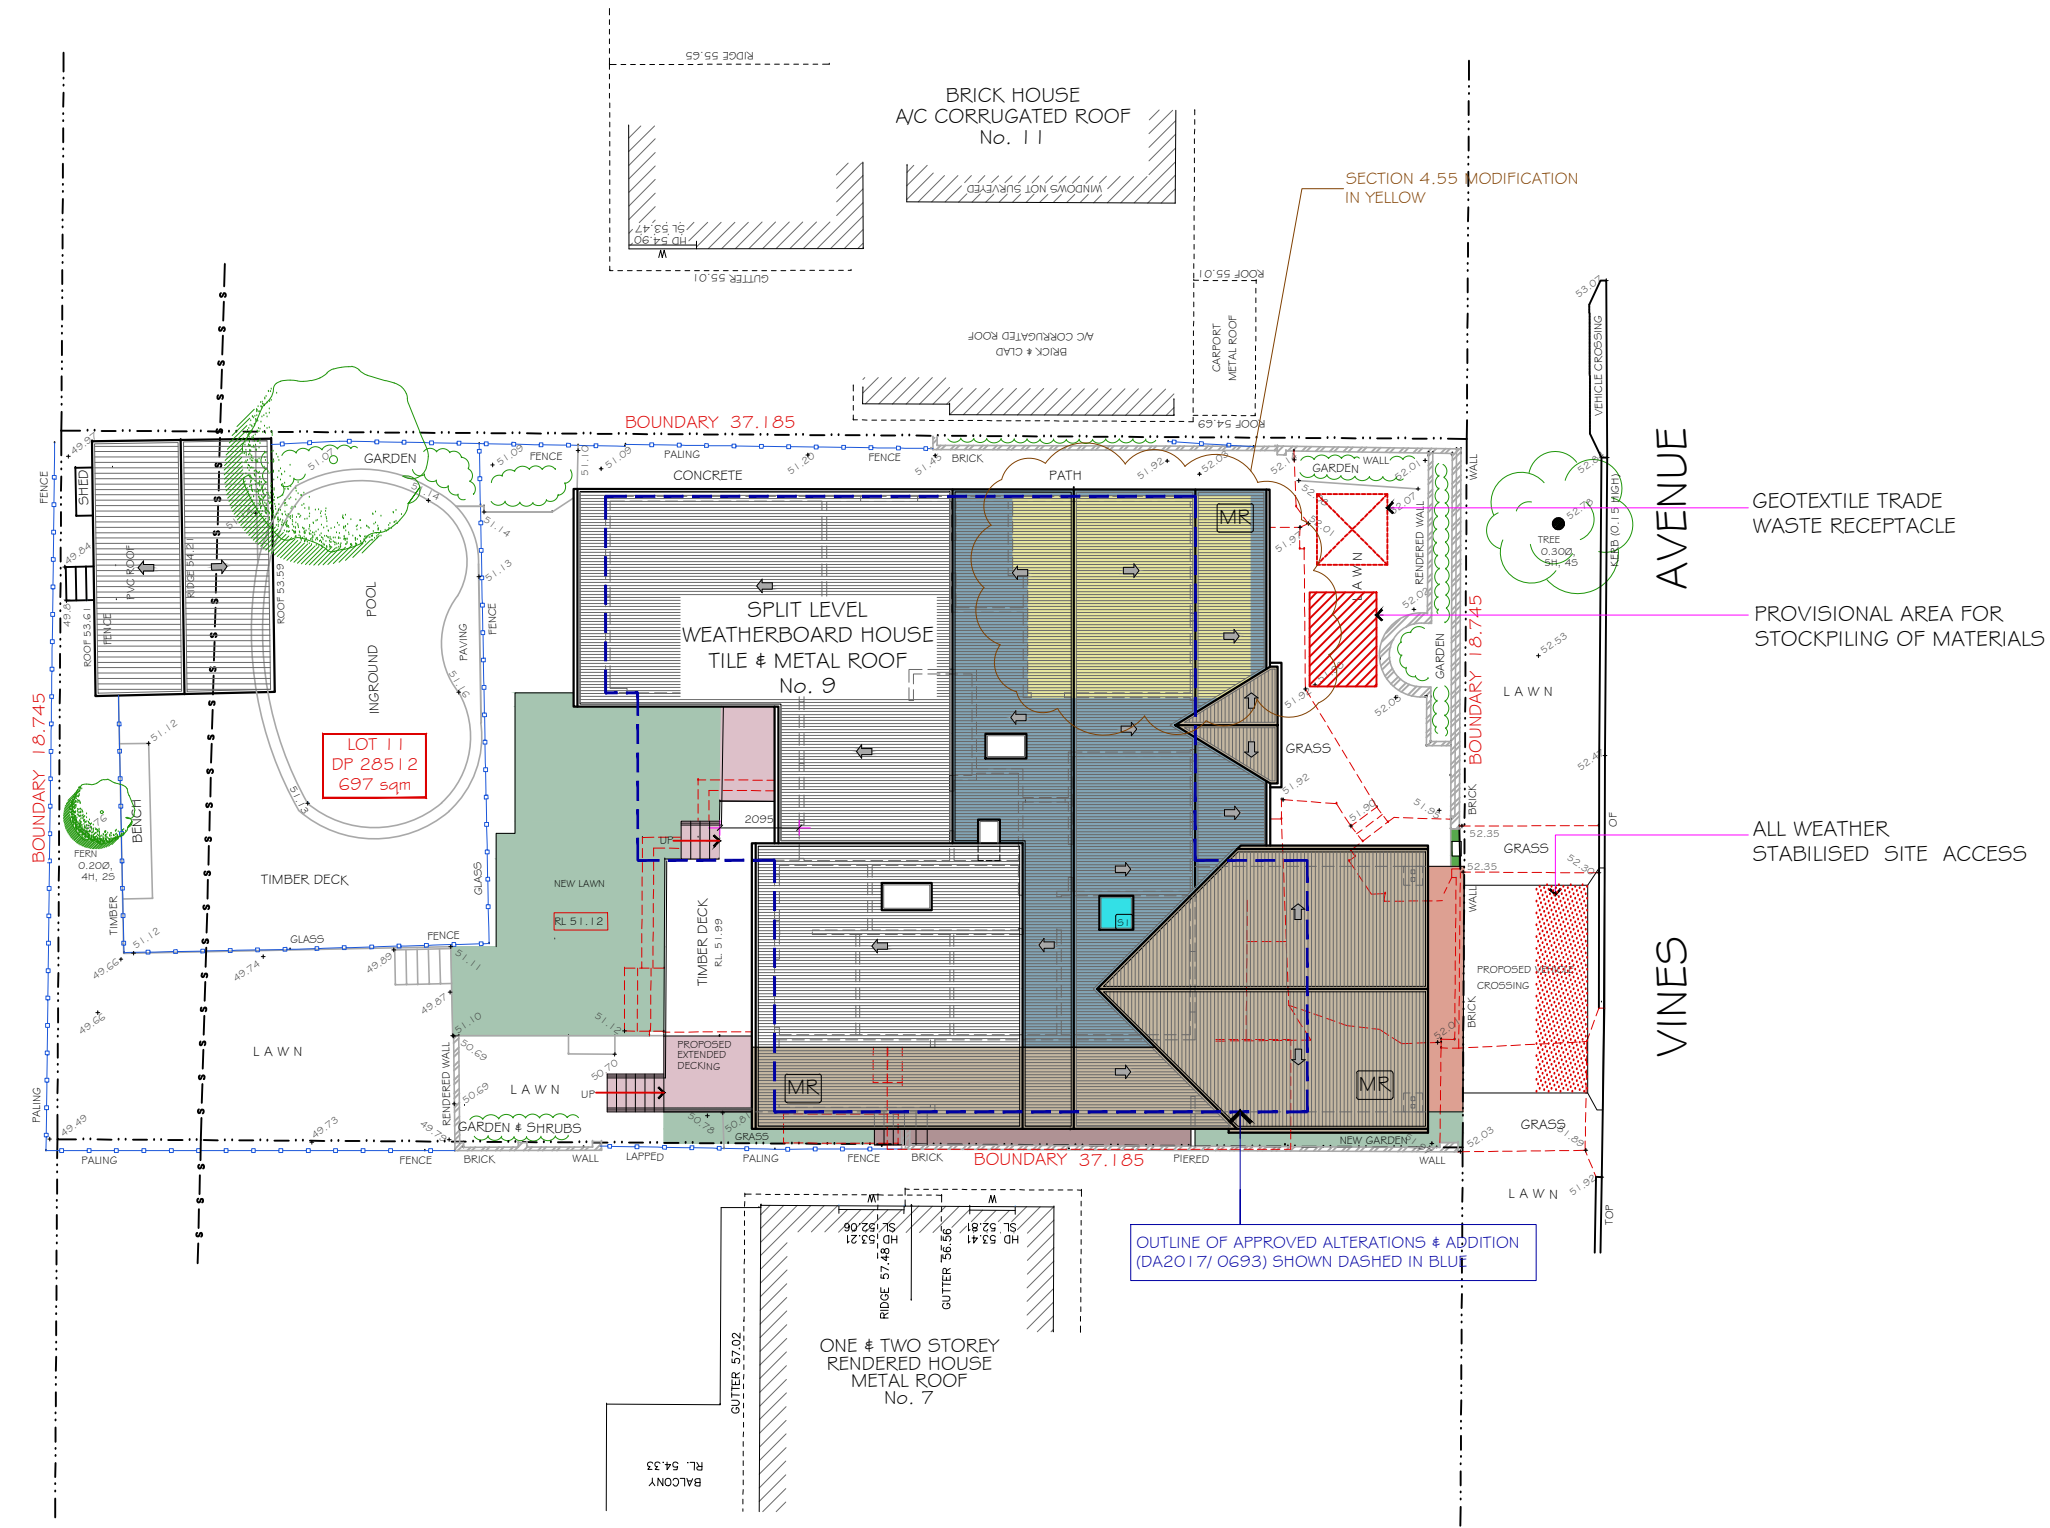


×Do not scale off drawings.
×All dimensions, levels & existing site conditions shall be checked & verified by the contractor/s prior to the commencement of works

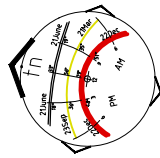

WASTE MANAGEMENT PLAN
1:200

SECTION 4.55 MODIFICATION

2	Issue for Section 4.55 Modification	IQH	15.04.20
1	Issue for Client	IQH	29.11.19
	Description	By	Date

Drawn By
Architectural Design and Drafting
IQ HOMES
PH: 9553 4049 Mob: 0415 417 137
mirella@iqhomes.net.au

Drawing Title:
WASTE MANAGEMENT PLAN

Property/Owners:
Mr. & Mrs. Hart
9 Vines Ave
Forestville

Title
SECTION 4.55 MODIFICATION

DATE	29.11.2019	PROJECT NUMBER	2216
DRAWN	IQ HOMES	DRAWING NUMBER	A - 12
CKD	MA		
SCALE	1:200 @A3		

02