


IT IS INTENDED TO LIMIT THE HEIGHT OF THE YARDSPACES TO 1 BELOW AND 3 ABOVE THE GROUND FLOOR LEVEL OF THEIR RESPECTIVE UNITS.

SP60821

OFFICE USE ONLY

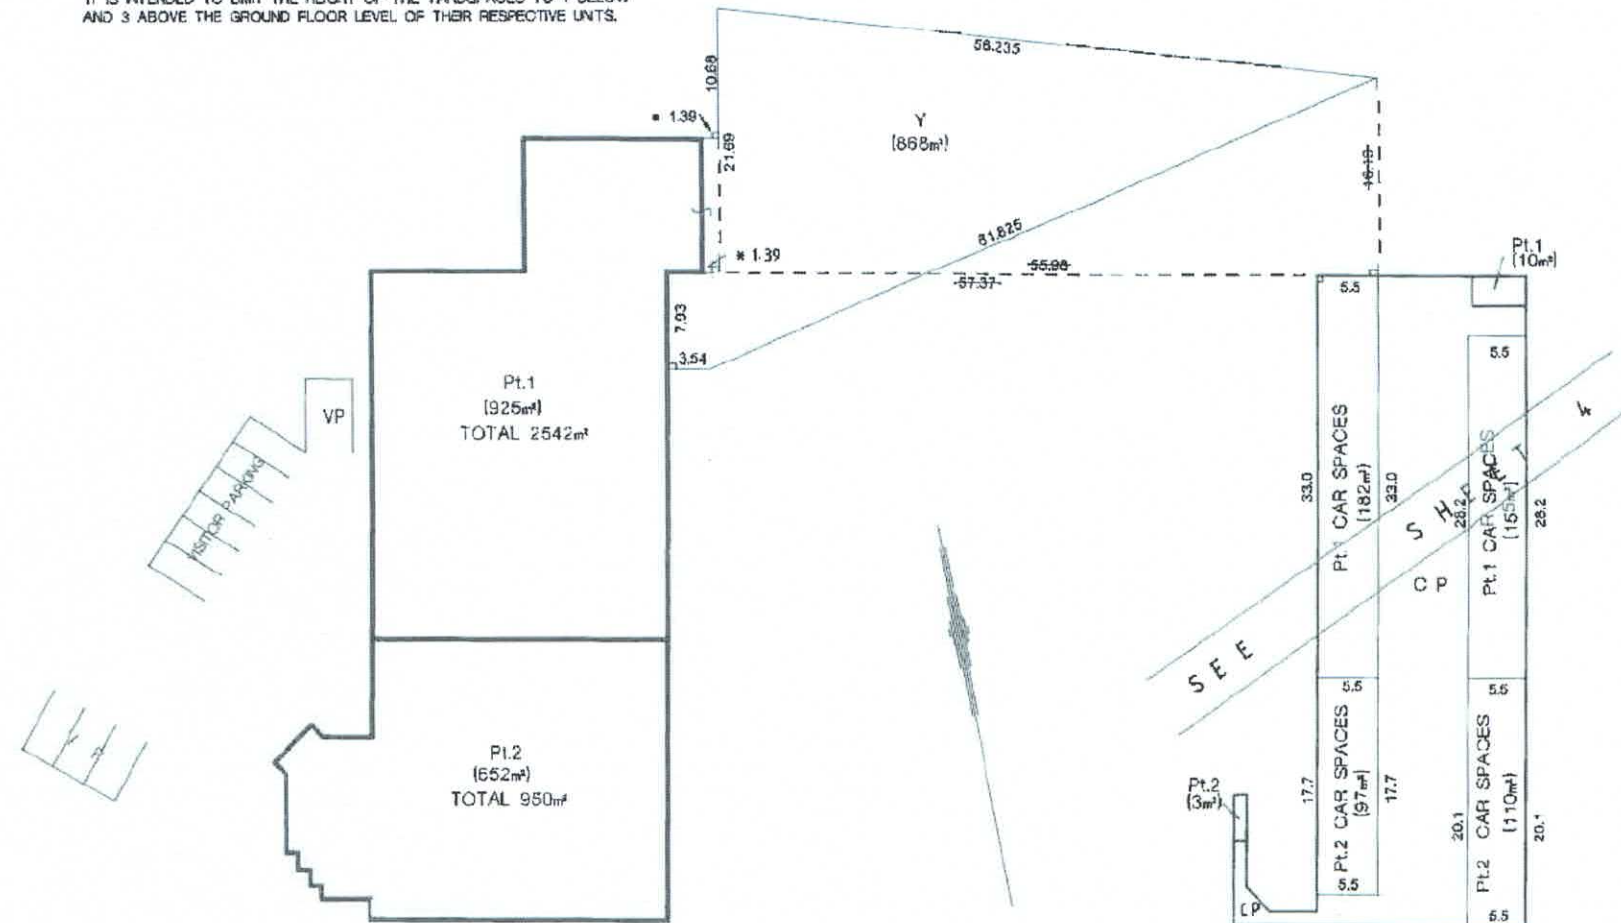

- CP DENOTES COMMON PROPERTY
 Y DENOTES YARDSPACE
 * DENOTES PROLONGATION OF FACE OF WALL
 L DENOTES RIGHT ANGLE

Reduction Ratio 1: 400

Lengths are in metres



SURVEYOR'S REFERENCE: 9307



General Manager/Authorised Person

SP60821


SCHEDULE OF UNIT OF
ENTITLEMENT

UNIT	ENTITLEMENT
1	60
2	40
AGGREGATE	100

*OFFICE USE ONLY

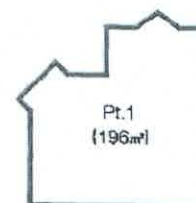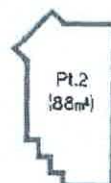

FIRST FLOOR PLAN

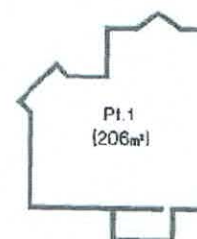

UPPER GROUND FLOOR

Reduction Ratio 1:100

Lengths are in metres




[Signature]
Registered Surveyor

S. Pinn
General Manager/Authorized Person

SURVEYOR'S REFERENCE 9307

SP60821

*OFFICE USE ONLY

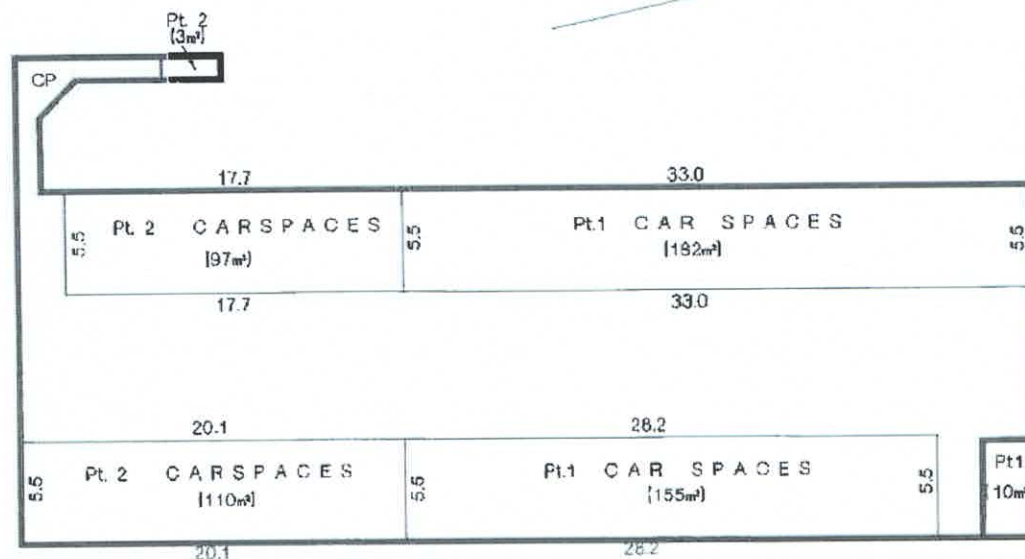

BASEMENT CAR PARKING

Reduction Ratio 1: 250

Lengths are in metres



Registered Surveyor

General Manager/Authorised Person

SURVEYOR'S REFERENCE: 9307