

99 BIKES AU
66 ABBOTSFORD ROAD
BOWEN HILLS, QLD 4006

SITE
99 BIKES BROOKVALE
519 PITTWATER ROAD
BROOKVALE, NSW
2100

PROJECT
EXPANSION FIT
OUT
PROJECT NO.
BRK02


REV	DESCRIPTION	DATE	ISSUED BY
A	FOR INFORMATION ONLY	22/10/2021	LM
B	RETAIL SPACE REVISION	10/02/2022	LM

SITE PLAN

BRK102

SCALE
@ A3 1 : 500

PITTSWATER ROAD

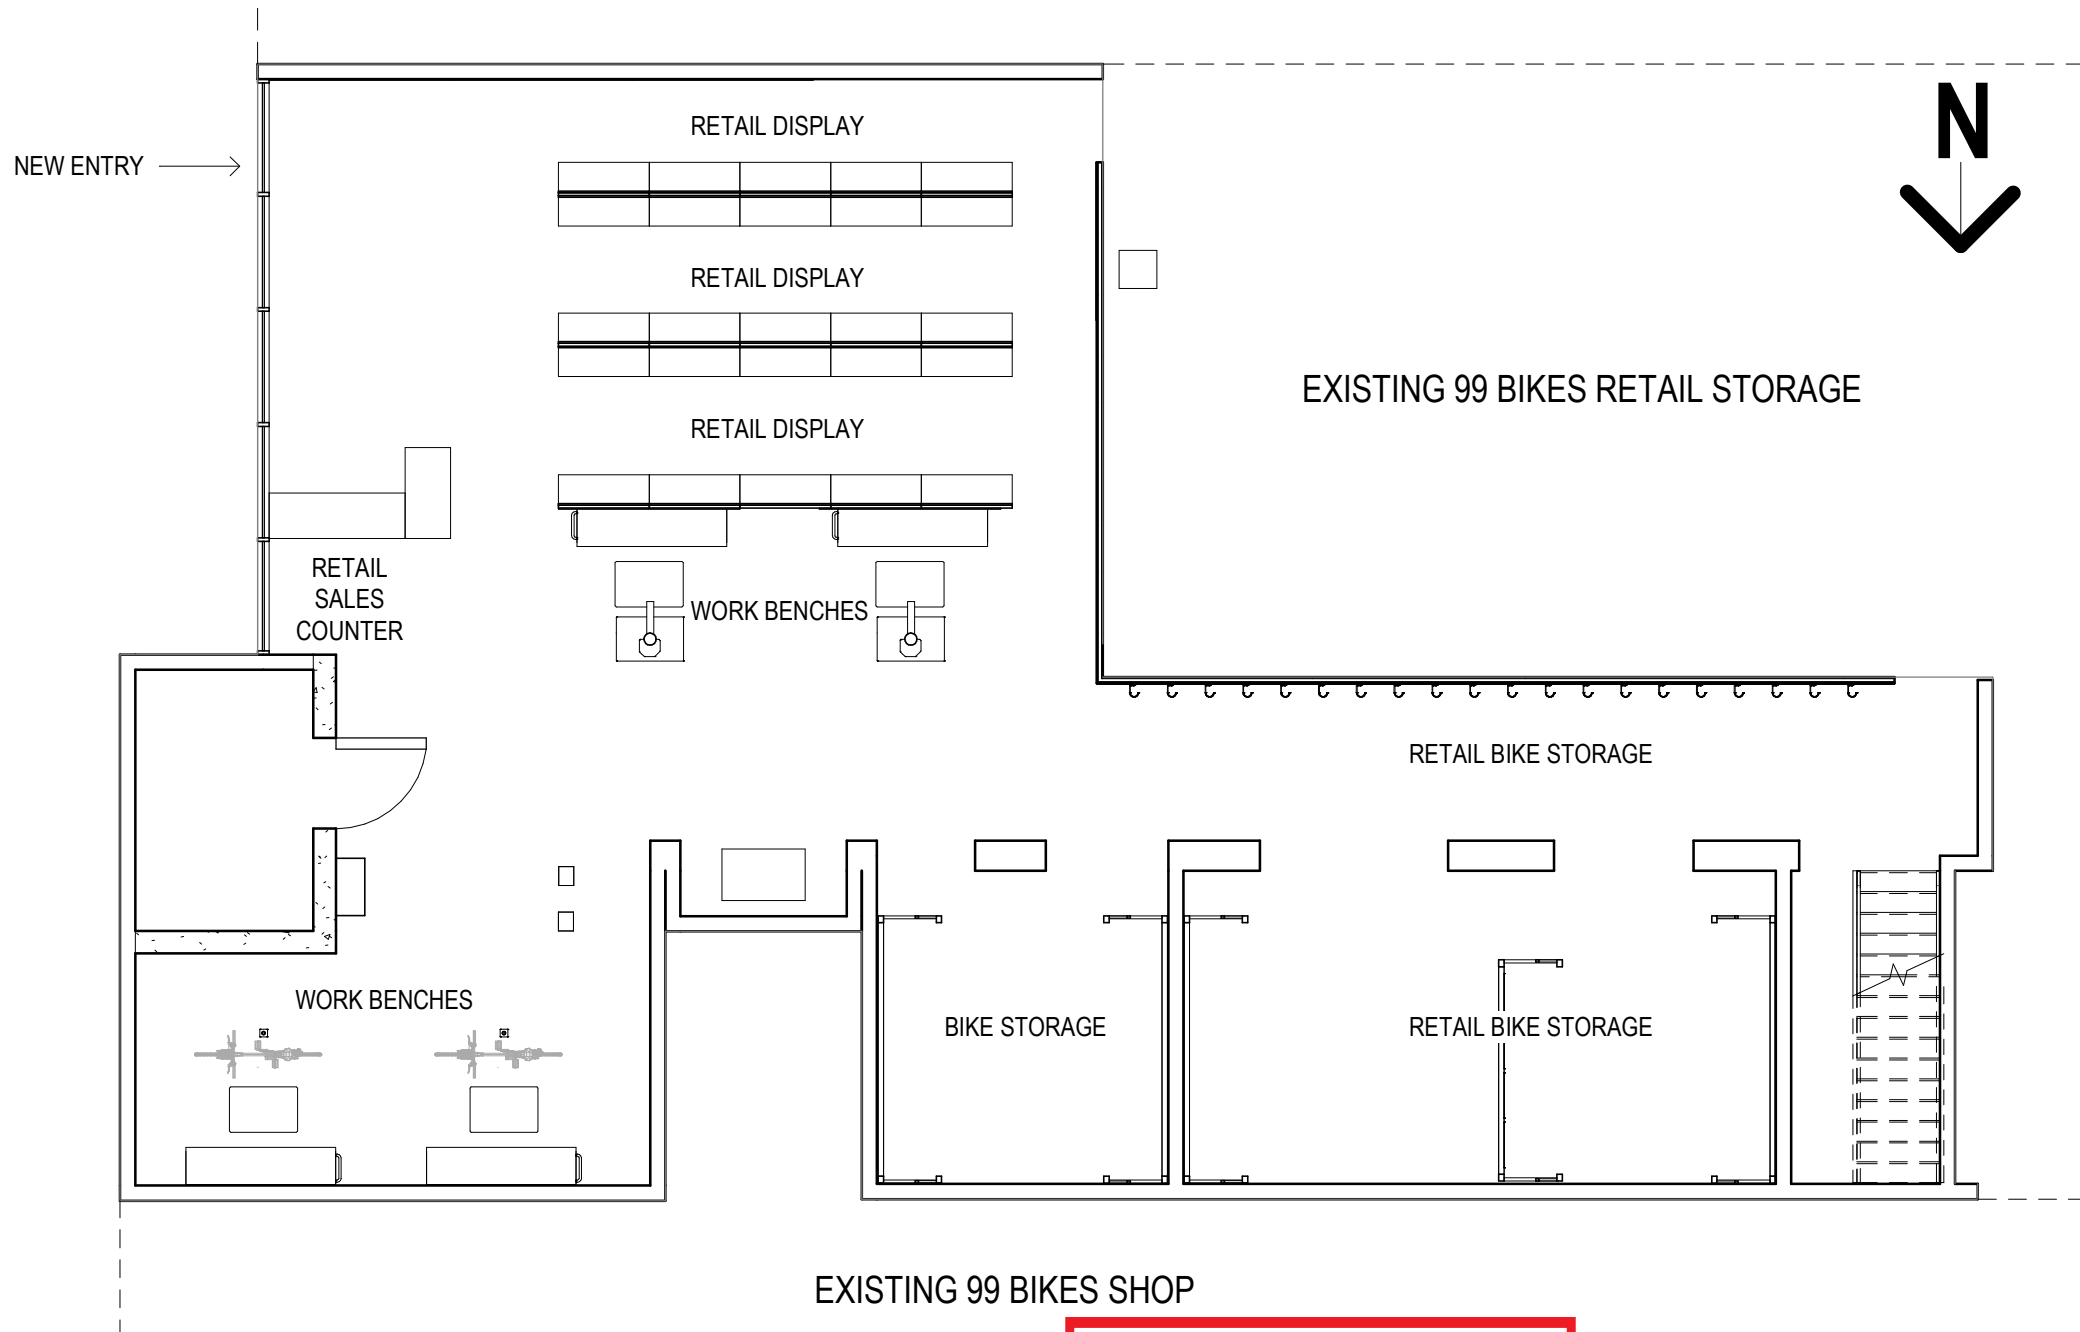

**THIS PLAN IS TO BE READ IN
CONJUNCTION WITH
THE CONDITIONS OF DEVELOPMENT
CONSENT**


DA2021/2062

PROPOSED SIGNAGE FOR 99 BIKES BROOKVALE
521 PITTWATER ROAD, BROOKVALE
ELEVATION: FRONT
TOTAL AREA OF SIGNAGE: 15.06M²



THIS PLAN IS TO BE READ IN
CONJUNCTION WITH
THE CONDITIONS OF DEVELOPMENT
CONSENT

DA2021/2062

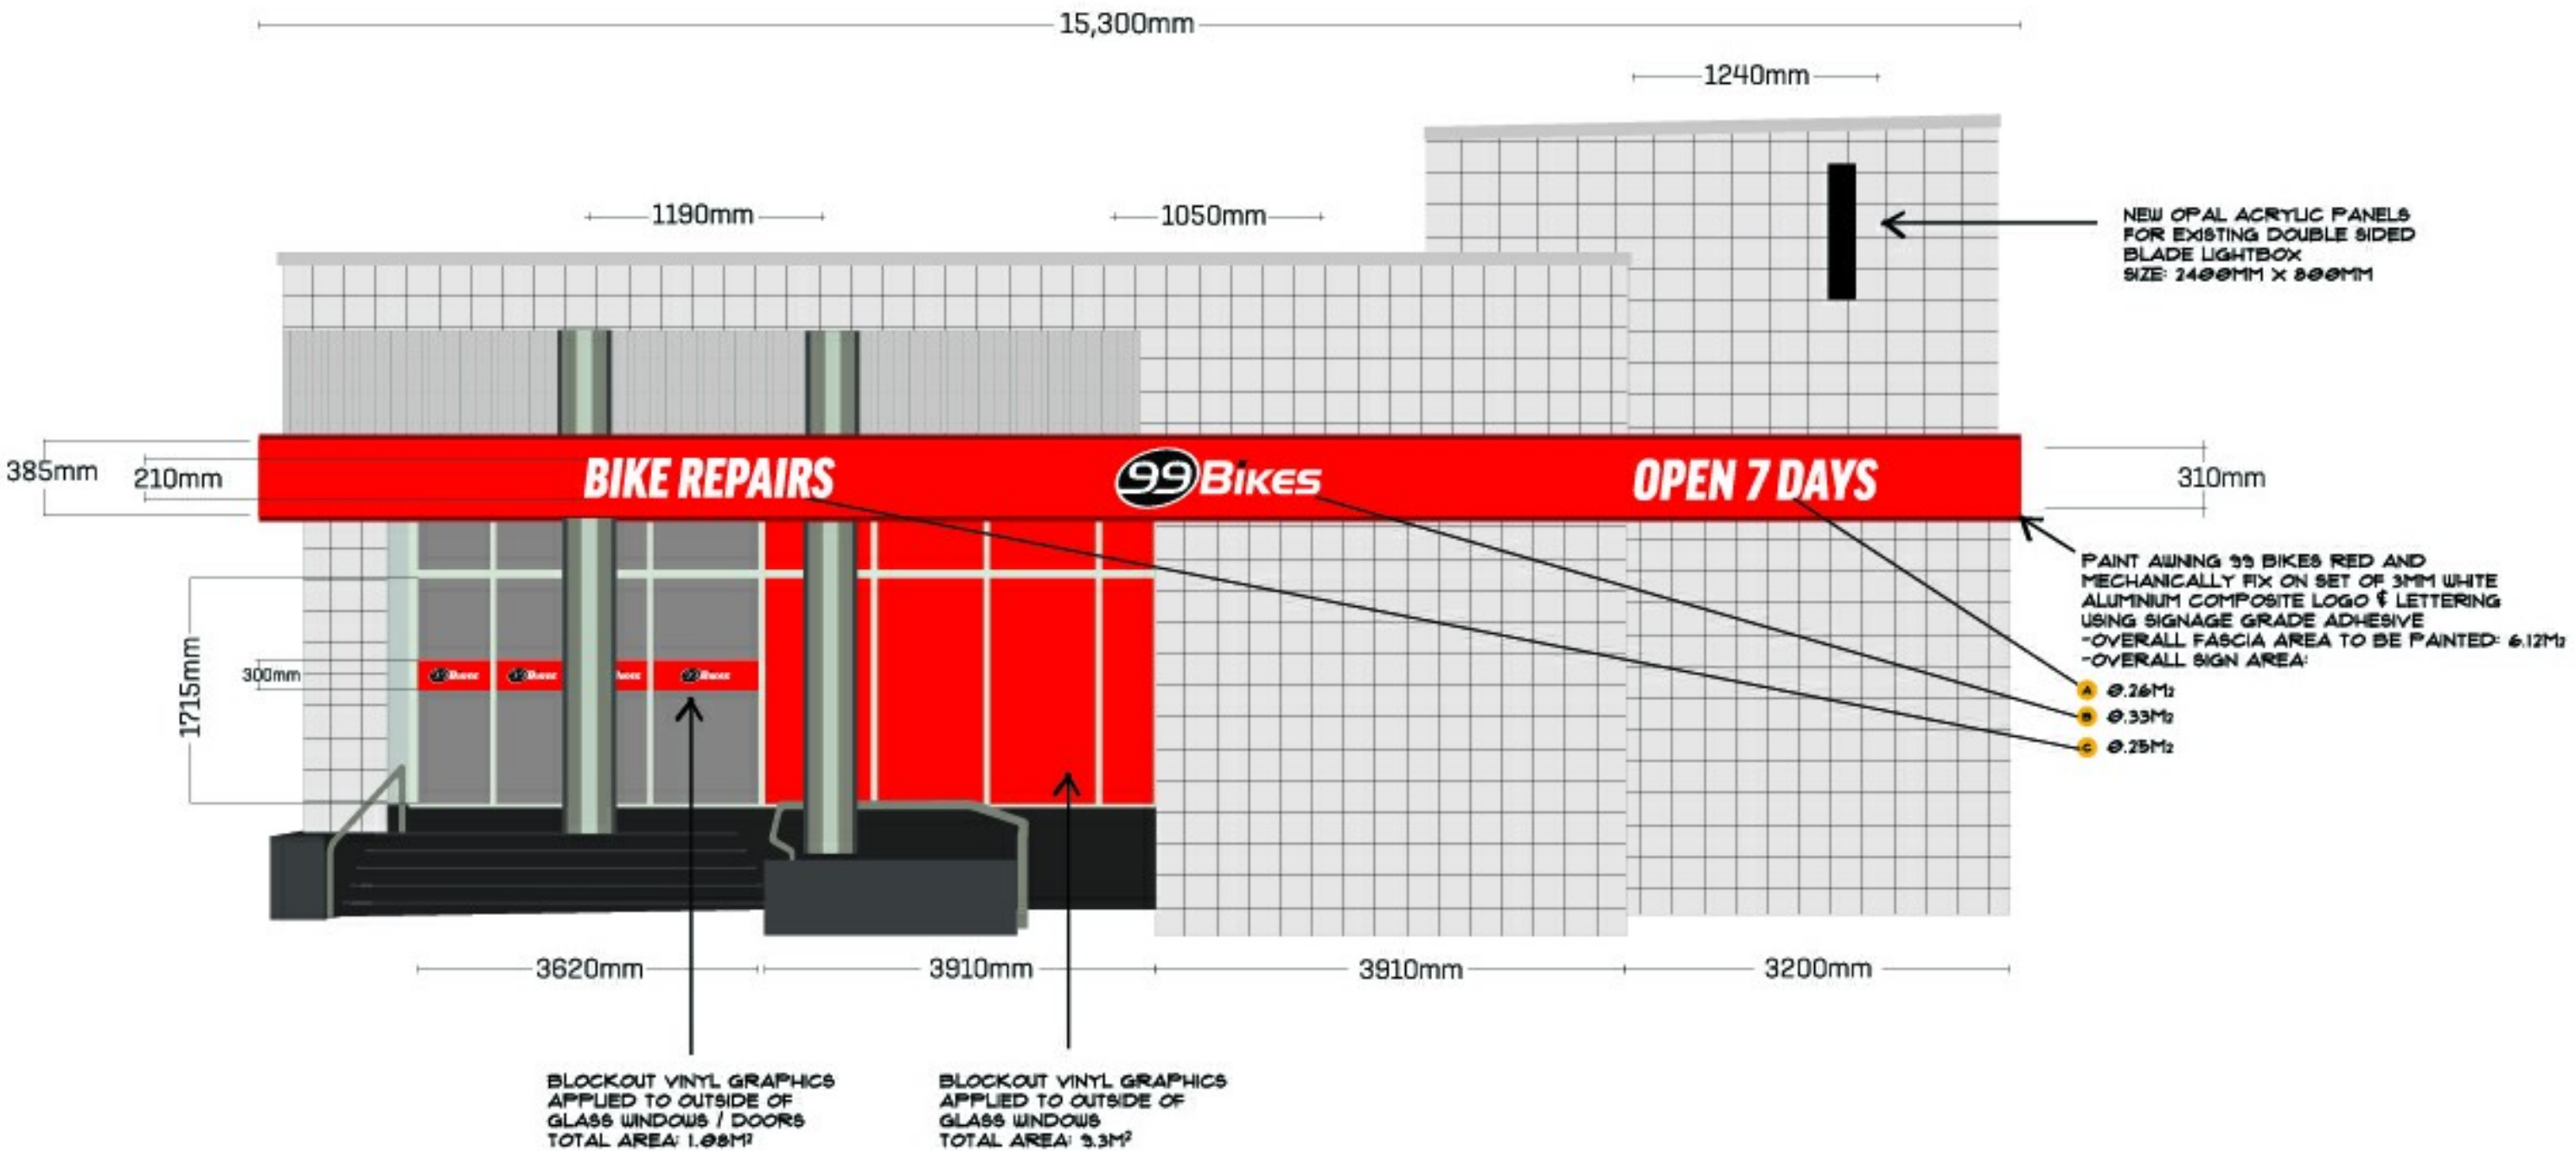

99 BIKES AU
66 ABBOTSFORD ROAD
BOWEN HILLS, QLD 4006

SITE
99 BIKES BROOKVALE
519 PITTWATER ROAD
BROOKVALE, NSW
2100

PROJECT
EXPANSION FIT
OUT
PROJECT NO.
BRK02

REV	DESCRIPTION	DATE	ISSUED BY
A	FOR INFORMATION ONLY	22/10/2021	LM
B	RETAIL SPACE REVISION	10/02/2022	LM

PROPOSED EXTERNAL
ELEVATION & SIGNAGE

BRK311

SCALE
@ A3 1 : 50