




Notification plan
1:100@A1 1:200@A3. Do not scale off plan

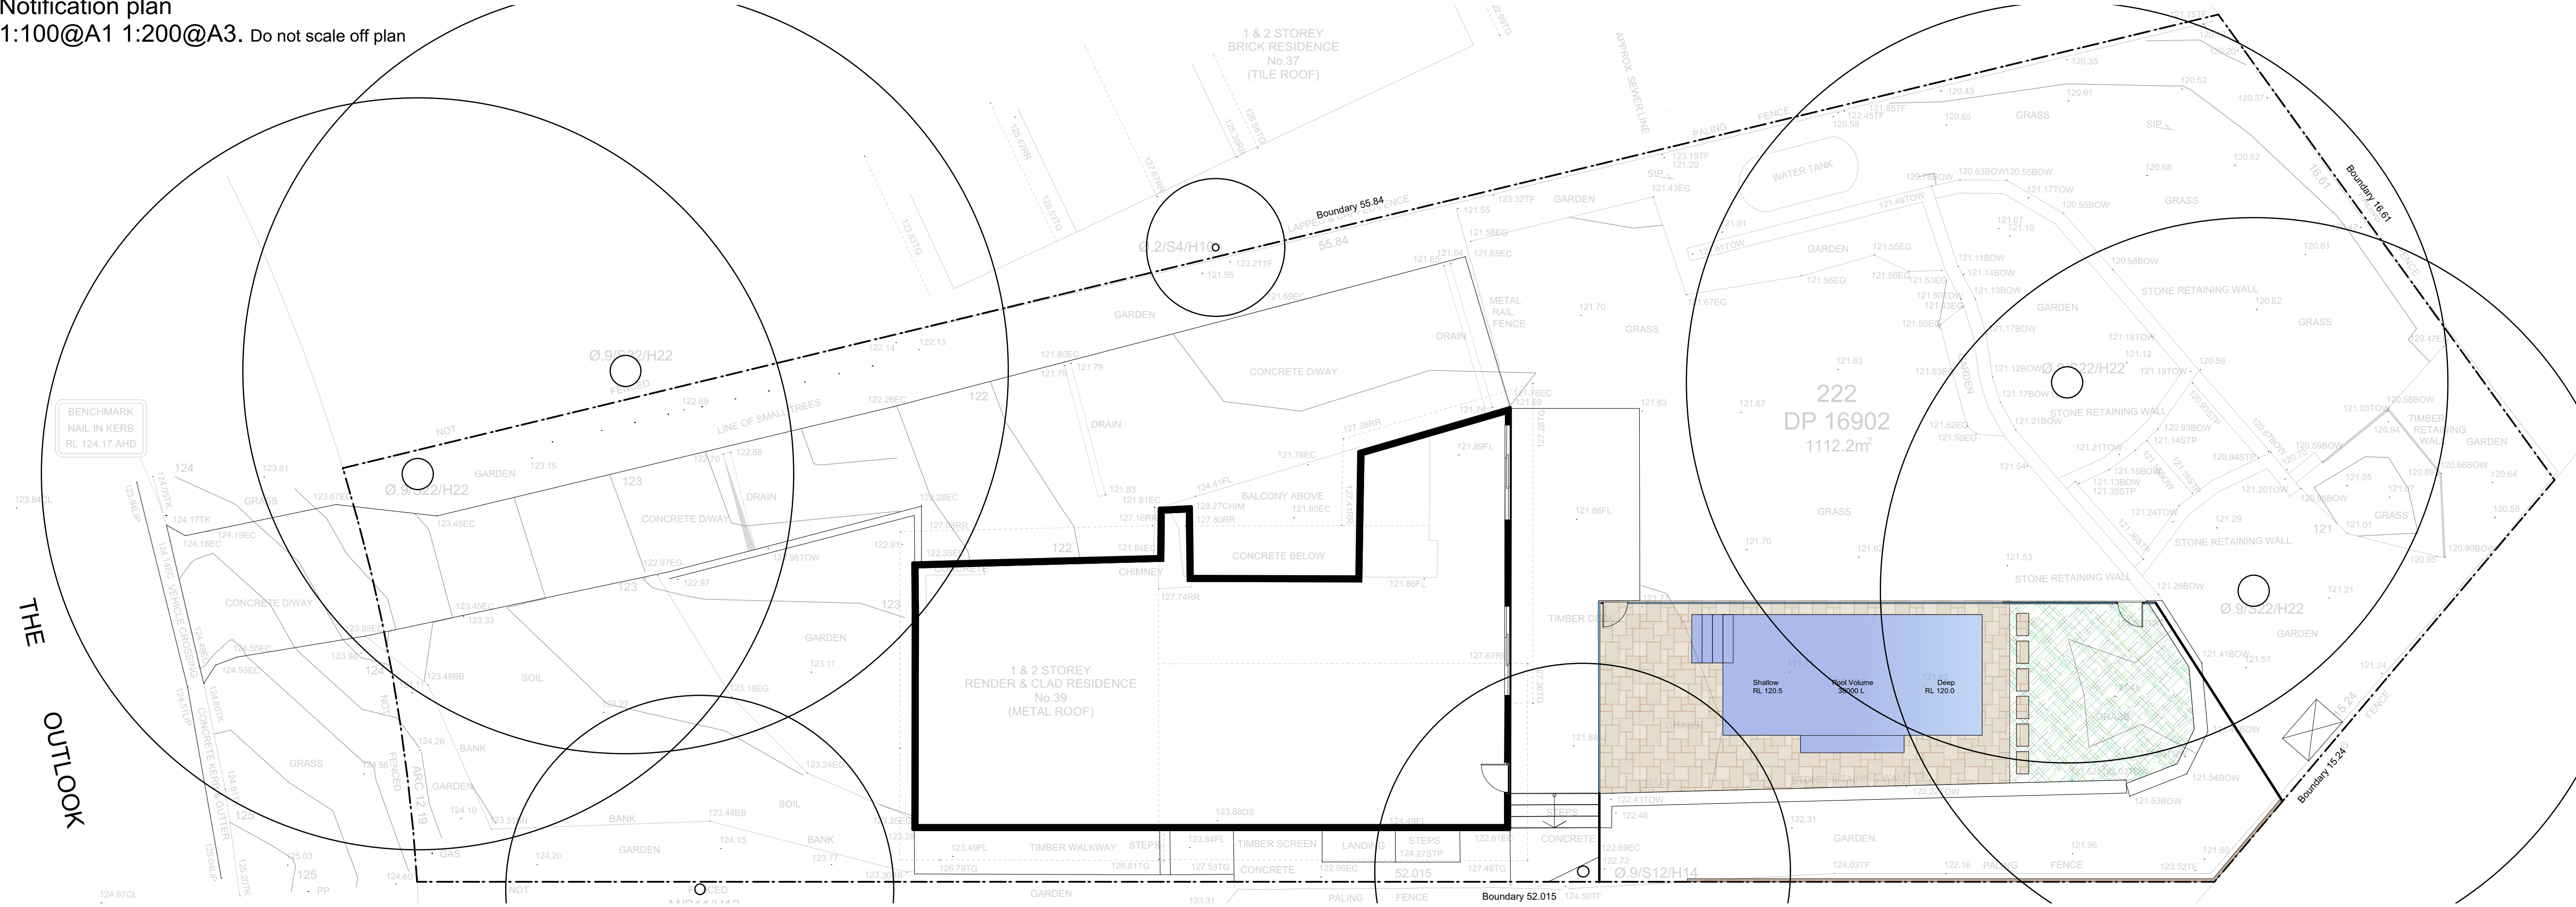

- Legend**
- TURF AREA
 - TIMBER DECKING
 - CONCRETE PAVING
 - UNIT PAVING
 - STAIRS
 - PEBBLE
 - COBBLESTONE
 - TIMBER
 - WATER
 - MASONRY RETAINING WALL
 - STONE RETAINING WALL
 - TIMBER RETAINING WALL
 - BOULDER RETAINING WALL
 - SITE OR WORKS BOUNDARY
 - PROPOSED LEVEL
 - TOP OF WALL LEVEL
 - MATERIAL NAME
 - SURFACE FALL DIRECTION
 - SURFACE DRAINS
 - SURVEY (50% GREY LINES)
 - EXISTING TREE TO RETAIN
 - EXISTING TREE TO REMOVE
 - EXISTING ROCK OUTCROP

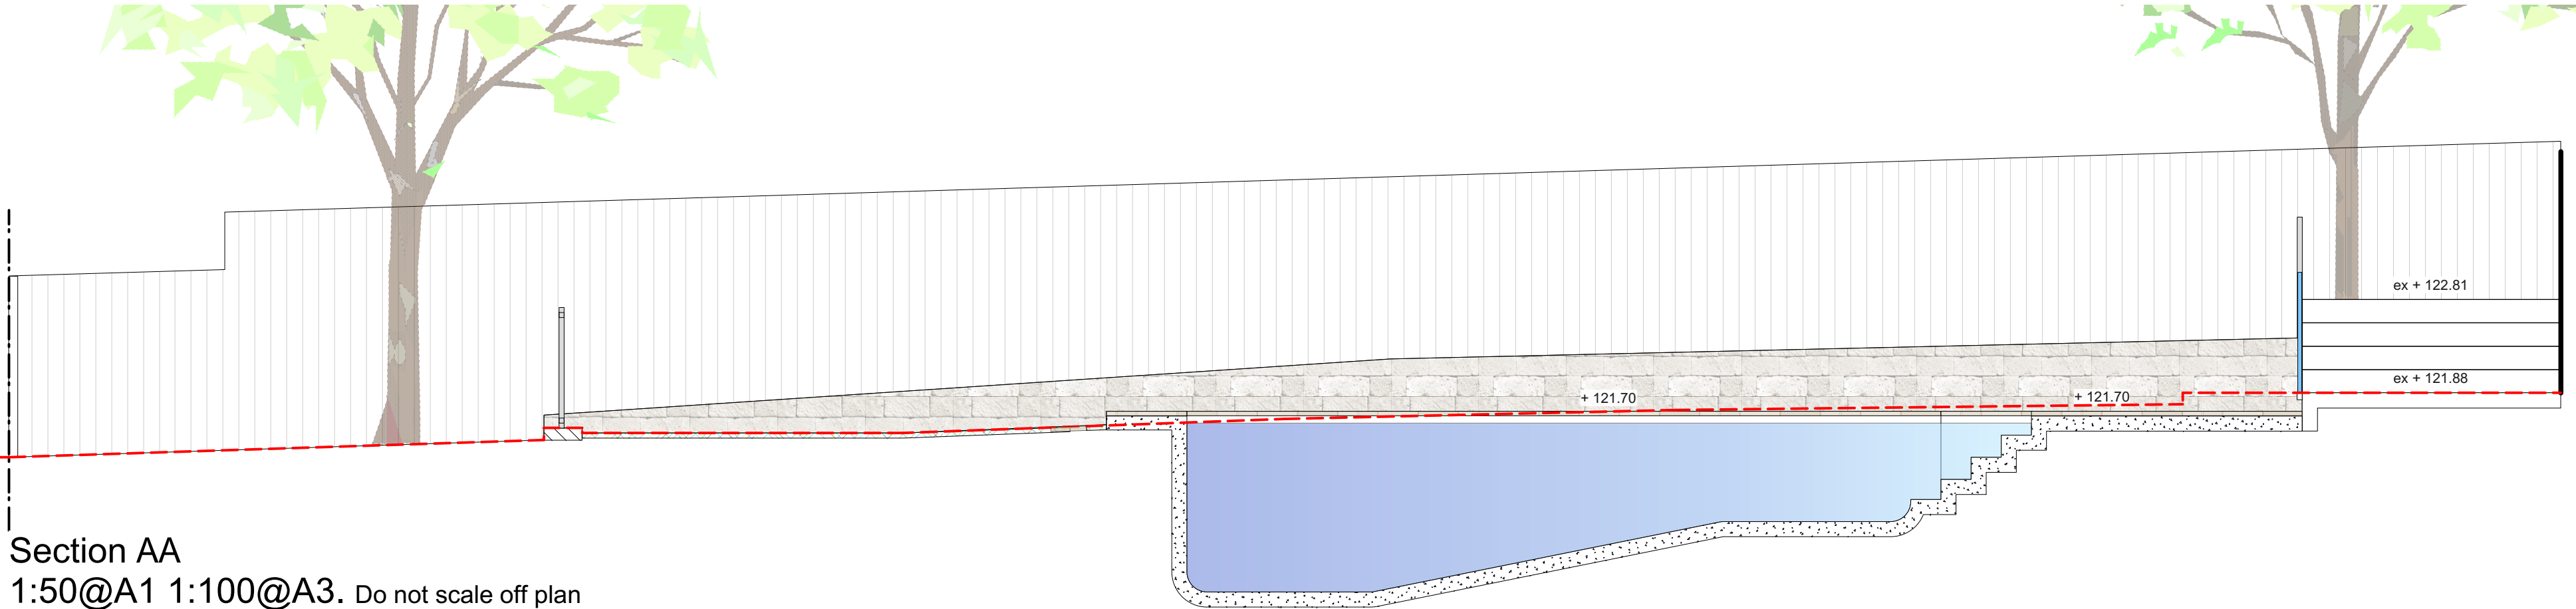

Section AA
1:50@A1 1:100@A3. Do not scale off plan

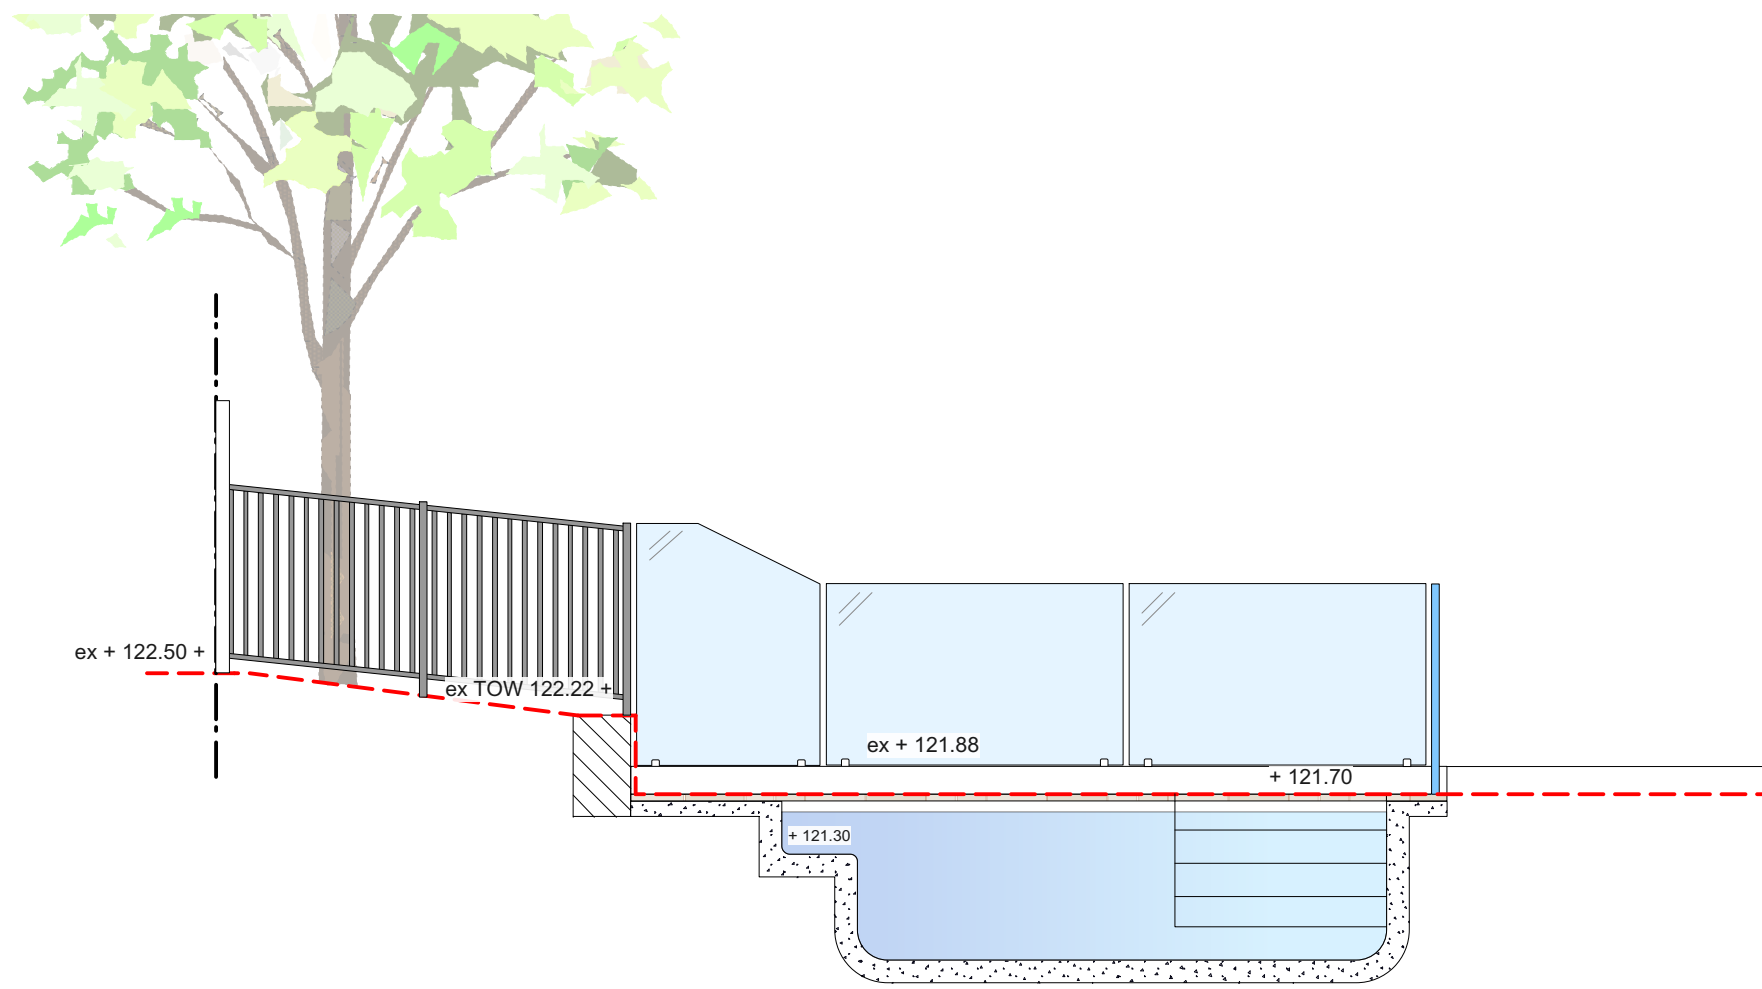

Section BB
1:50@A1 1:100@A3. Do not scale off plan



JAMIE KING
LANDSCAPE ARCHITECT
DESIGN ● APPROVE ● MANAGE

E	23/01/20	Issue E for DA
D	22/01/20	Issue D
C	15/01/20	Issue C for coordination
B	12/01/20	Issue B for review
A	24/12/19	DRAFT issue for review

ISSUE	DATE	REVISION	PROJECT #
PROJECT	39 The Outlook Bilgola Plateau		2035
CLIENT	Jason Coghlan	DATE # See above	DWG #
DWG	Notification plan	SCALE @ A1 See Plan	Sht-201
CHKD	JK	REVISION	

Jamie King Landscape Architect
84 Palmgrove Rd, Avalon, NSW, 2107
T: 0421 517 991
W: www.jamieking.com.au
E: jamie@jamieking.com.au

Notes:
>Do not scale off plan.
>Contractors to check all measurements onsite before quoting or commencing work.
>If abnormalities arise, contact the Landscape Architect.
>This design is copyright and is not to be reproduced in anyway without written consent of Jamie King Landscape Architect